


New balustrade
to match existing


New kitchen construction

New stairs construction
leading from ground to
basement level,
brickwork painted white
to match existing

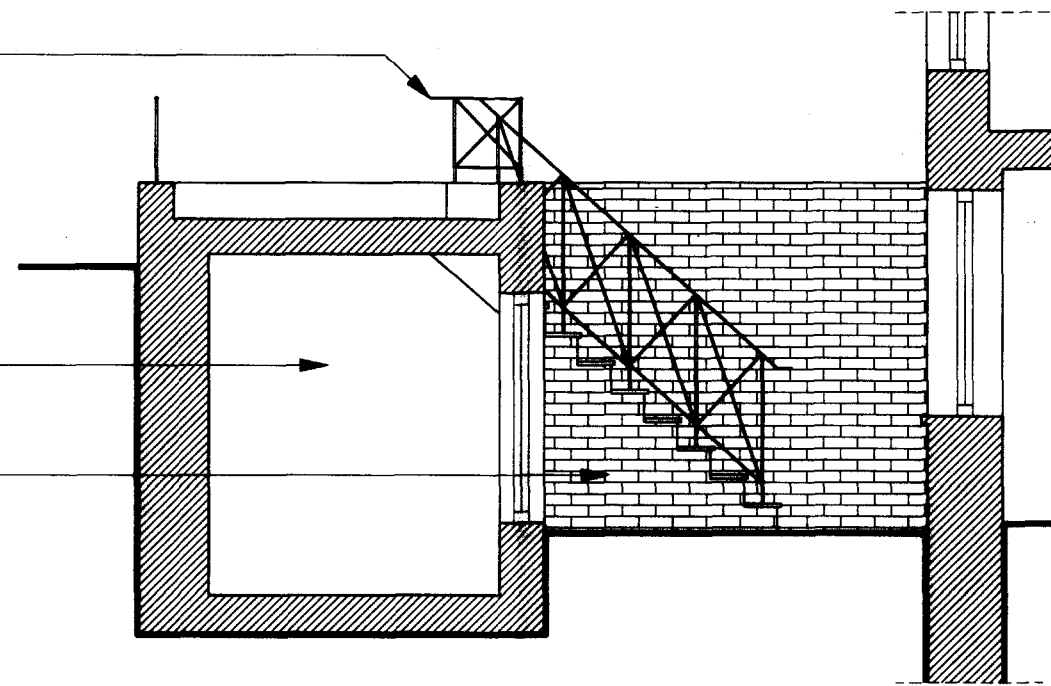

RECEIVED
18 MAR 2010

Section G-G
Scale = 1:50 @ A3

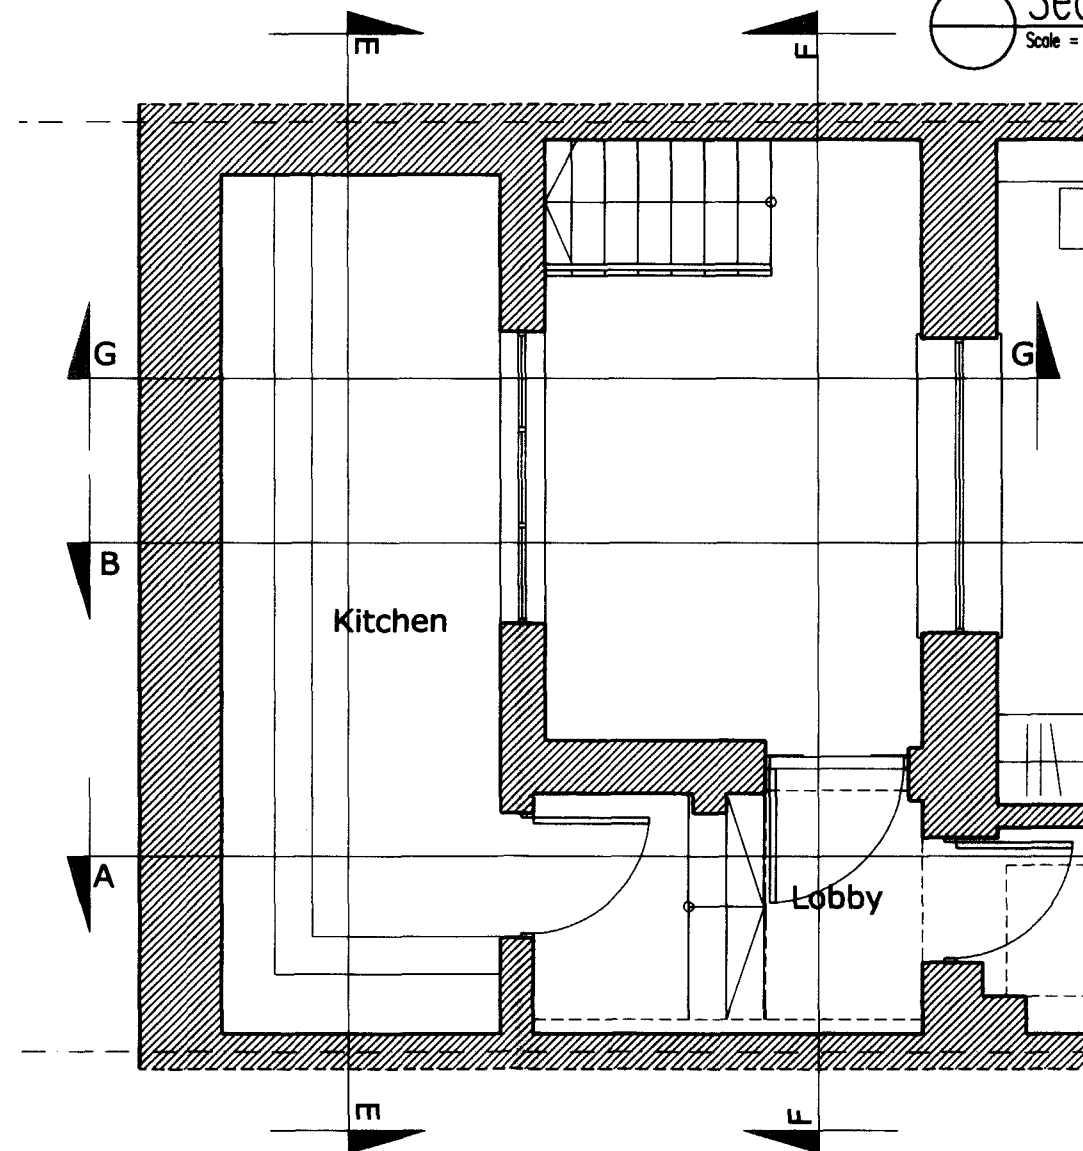

0 1 2 3 4 5 10
METERS

New Kitchen Plan
Scale = 1:50 @ A3

Dwg. No. 820 PA 010 Suffix

Drawn by L. Kimek Date MAR 2010 Checked

Suffix Revisions Date

James Cubitt & Partners
Architects
109 Uxbridge Road,
London W6 5TL
Tel: 0208 579 6873
Fax: 0208 579 6881

Contract
13 Chalcot Square
London

Title
NEW KITCHEN CONSTRUCTION
PLAN AND SECTION G-G

Scale 1:50 @ A3

Dwg. No. 820 PA 010 Suffix