


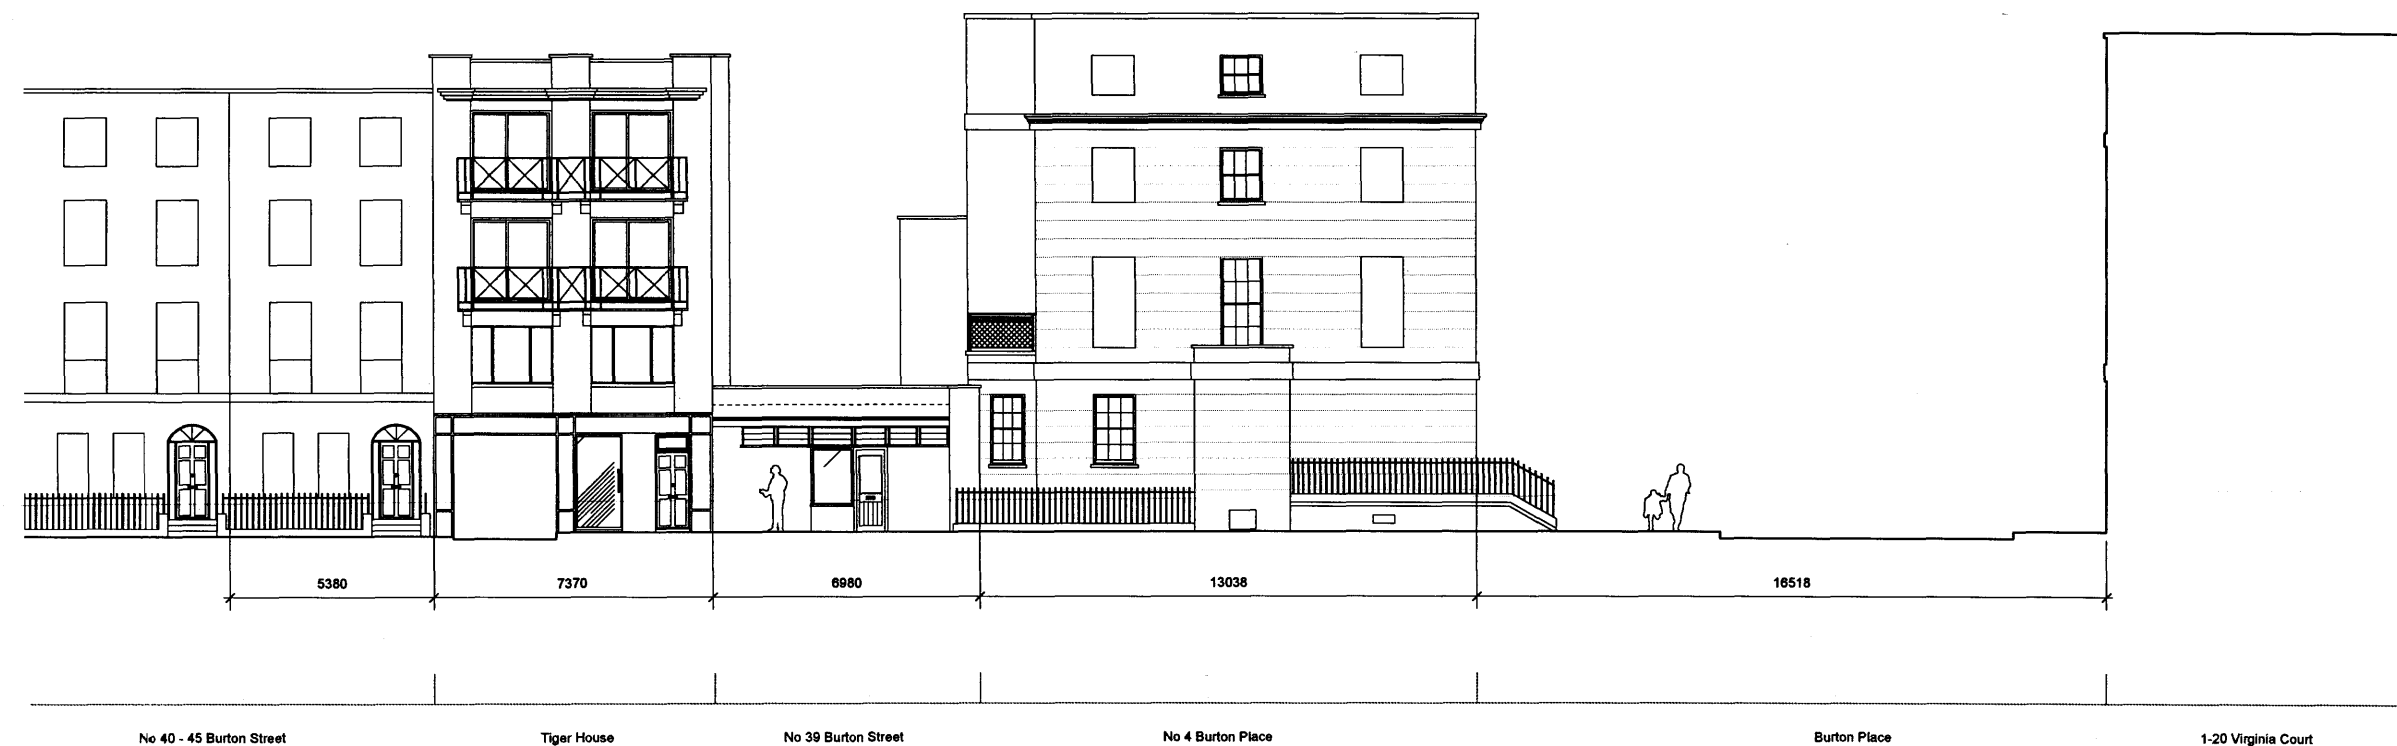

No 40 - 45 Burton Street

Tiger House

No 39 Burton Street

No 4 Burton Place

Burton Place

1-20 Virginia Court

A Existing Contextual Section AA
1:200 @ A3

Drawing Title
Existing Contextual Section AA
Sheet 1

Note:
This drawing is copyright. Do not scale off dimensions. All dimensions are to be checked on site by contractor. Contractor to report any dimensional discrepancies, errors or omissions prior to commencing on site.

Scale Bar
1 unit = 1 metre

K		
J		
I		
H		
G		
F		
E		
D		
C		
B		
A	16.11.00	Areas of demolition omitted
Rev.	Date	Details
		By

SPACELAB
25 Boundary Street
London E2 7JN
T: +44 (0)20 7623 2600
F: +44 (0)20 7623 2601
info@space-lab.co.uk
www.space-lab.co.uk

Project Title	39 Burton Street Camden, London
Drawing Title	Existing Contextual Section AA Sheet 1
Date	29.10.09
Scales	1:200 @ A3
Status	PLANNING
Job No.	0853
Element	[-]
Type	PL
Drawing No.	020
Revision	A