


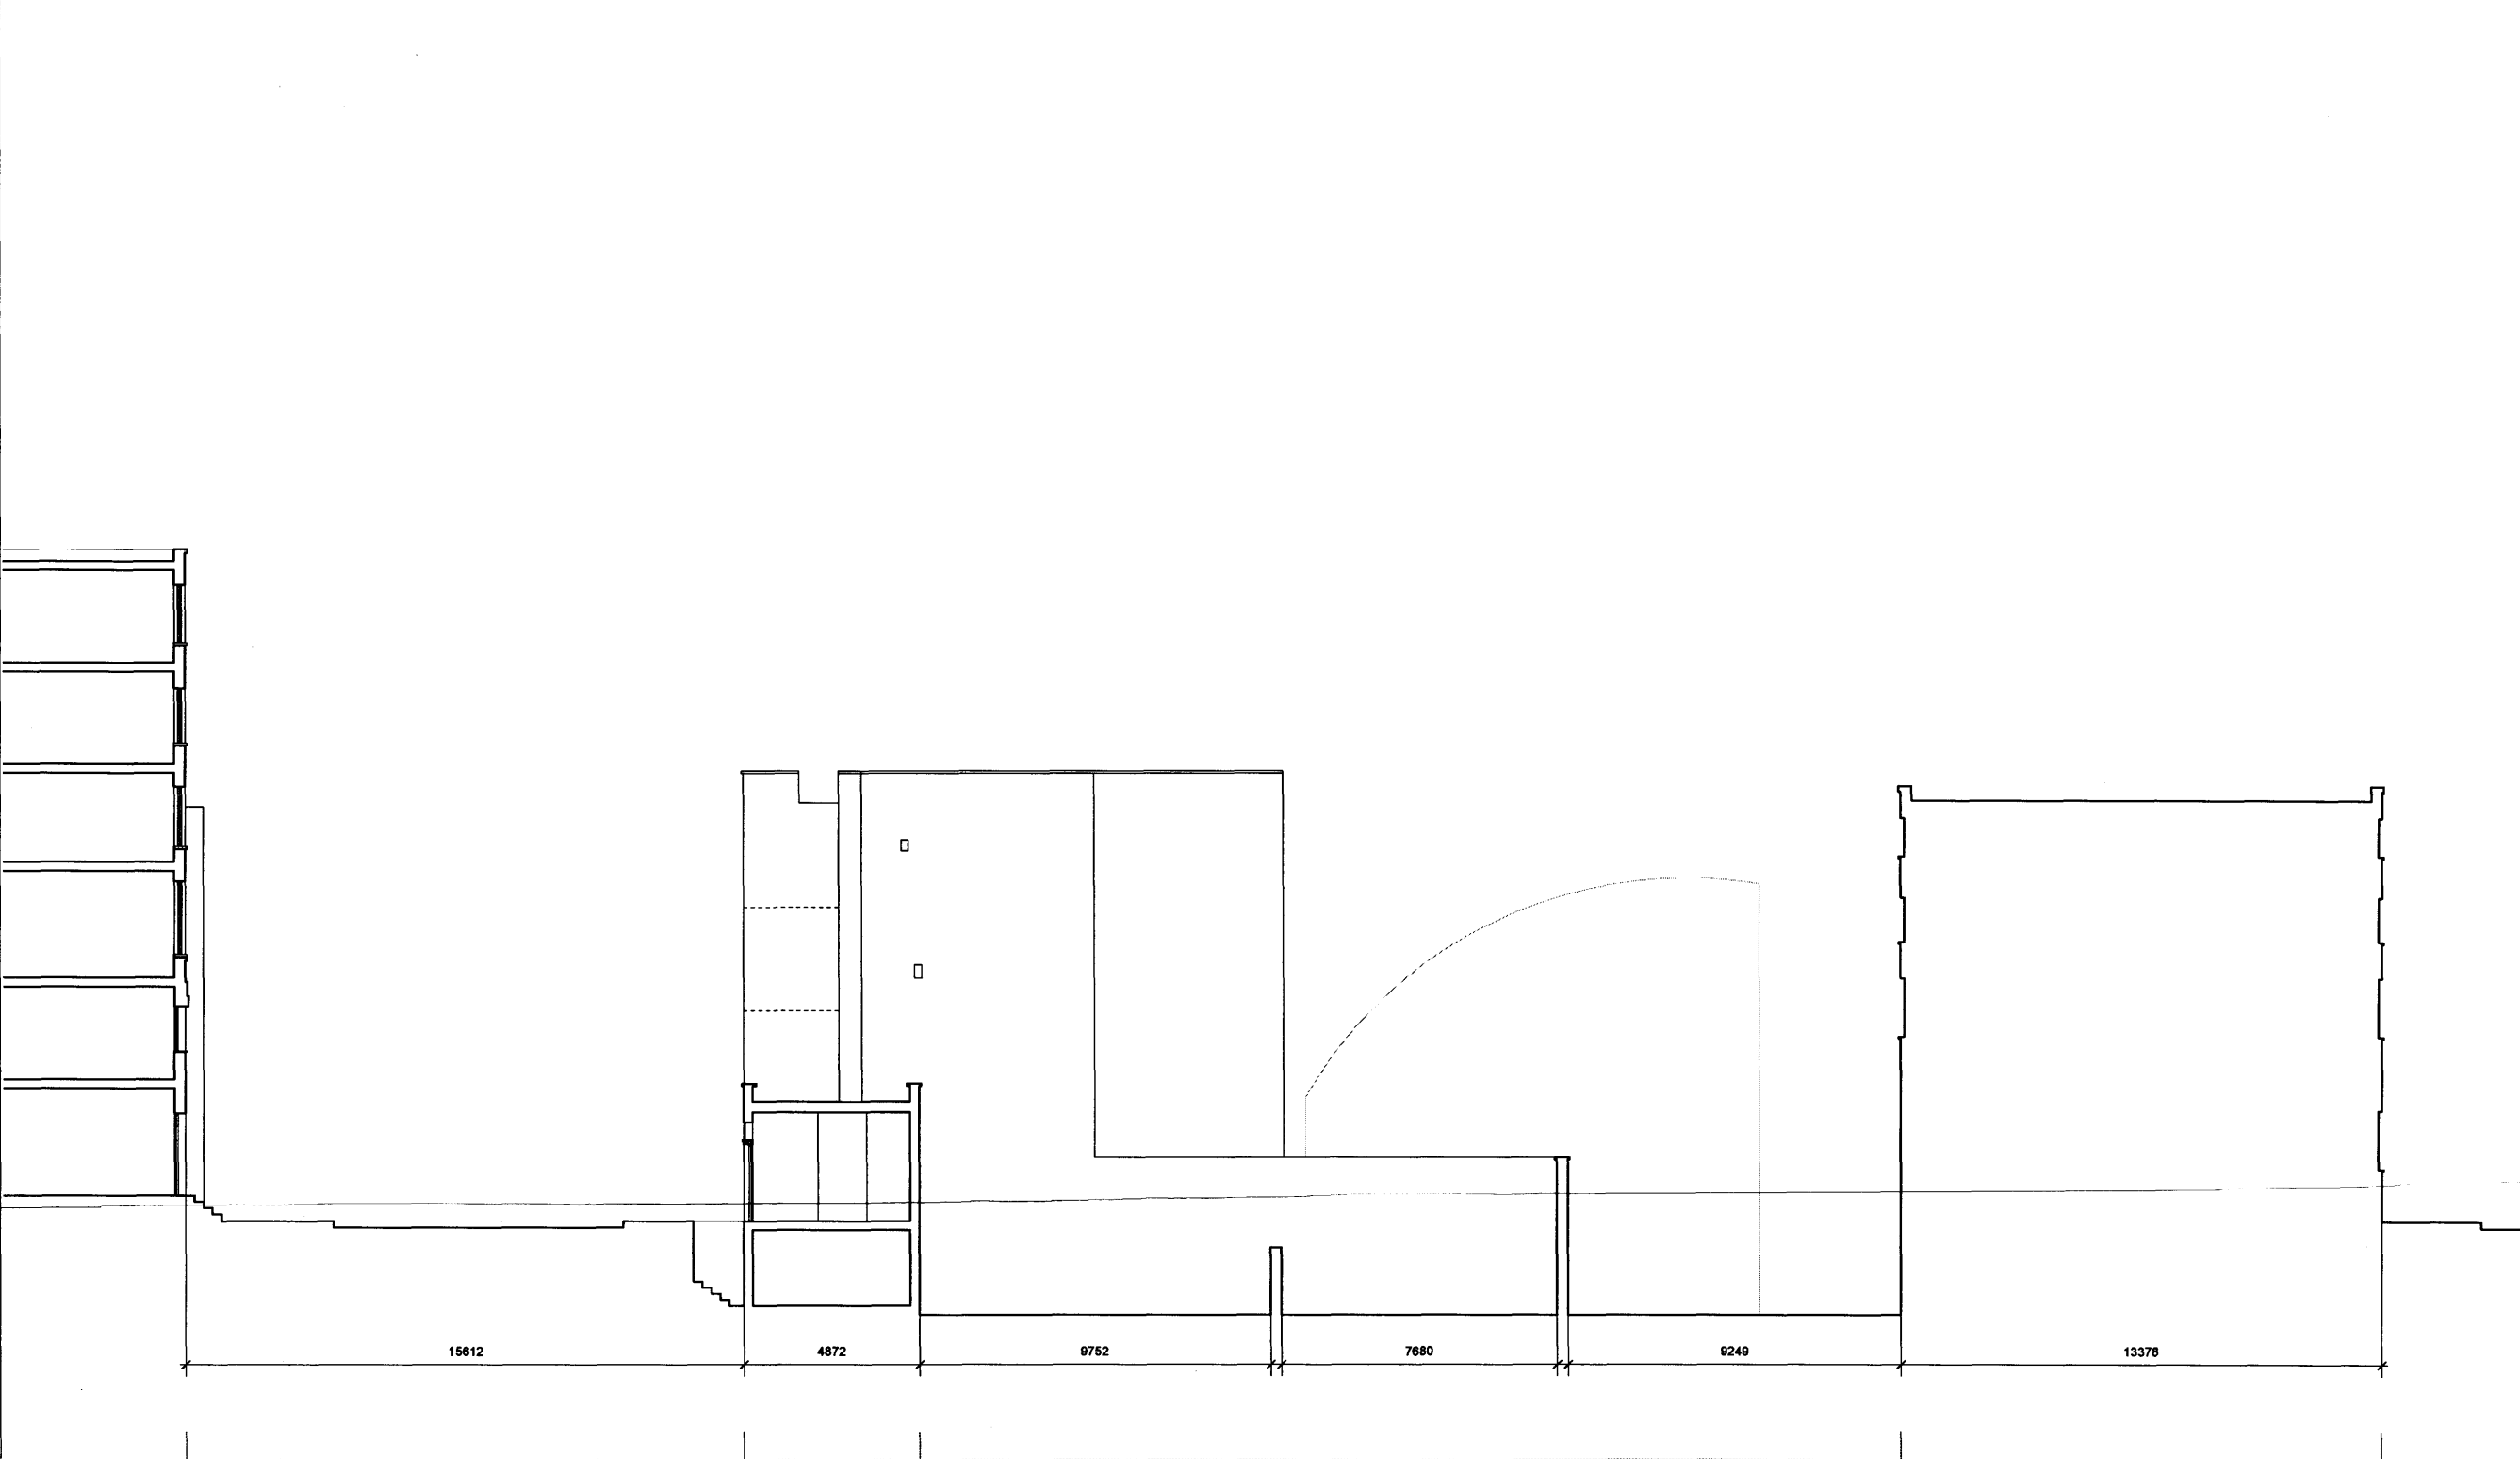

British Medical Association House Burton Street No 39 Burton Street Bentham Hall (University College London) Cartwright Gardens

A Existing Contextual Section CC
[-] 1:200 @ A3

Drawing Title
Existing Contextual Section CC
Sheet 3

Note:
This drawing is copyright. Do not scale off dimensions. All dimensions are to be checked on site by contractor. Contractor to report any dimensional discrepancies, errors or omissions prior to commencing on site.

Scale Bar
1 unit = 1metre

K			
J			
I			
H			
G			
F			
E			
D			
C			
B			
A			
Rev.	Date	Details	By



SPACELAB
33 Boundary Street
London EC2A 2JA
t: +44 (0)20 7303 3000
f: +44 (0)20 7303 3000
info@spacelab.co.uk
www.spacelab.co.uk

Project Title	39 Burton Street Camden, London		
Drawing Title	Existing Contextual Section CC Sheet 3		
Date	29.10.09		
Scales	1:200 @ A3		
Status	PLANNING		
Job No.	Element	Type	Drawing No. Revision
0853	[-]	PL	022