



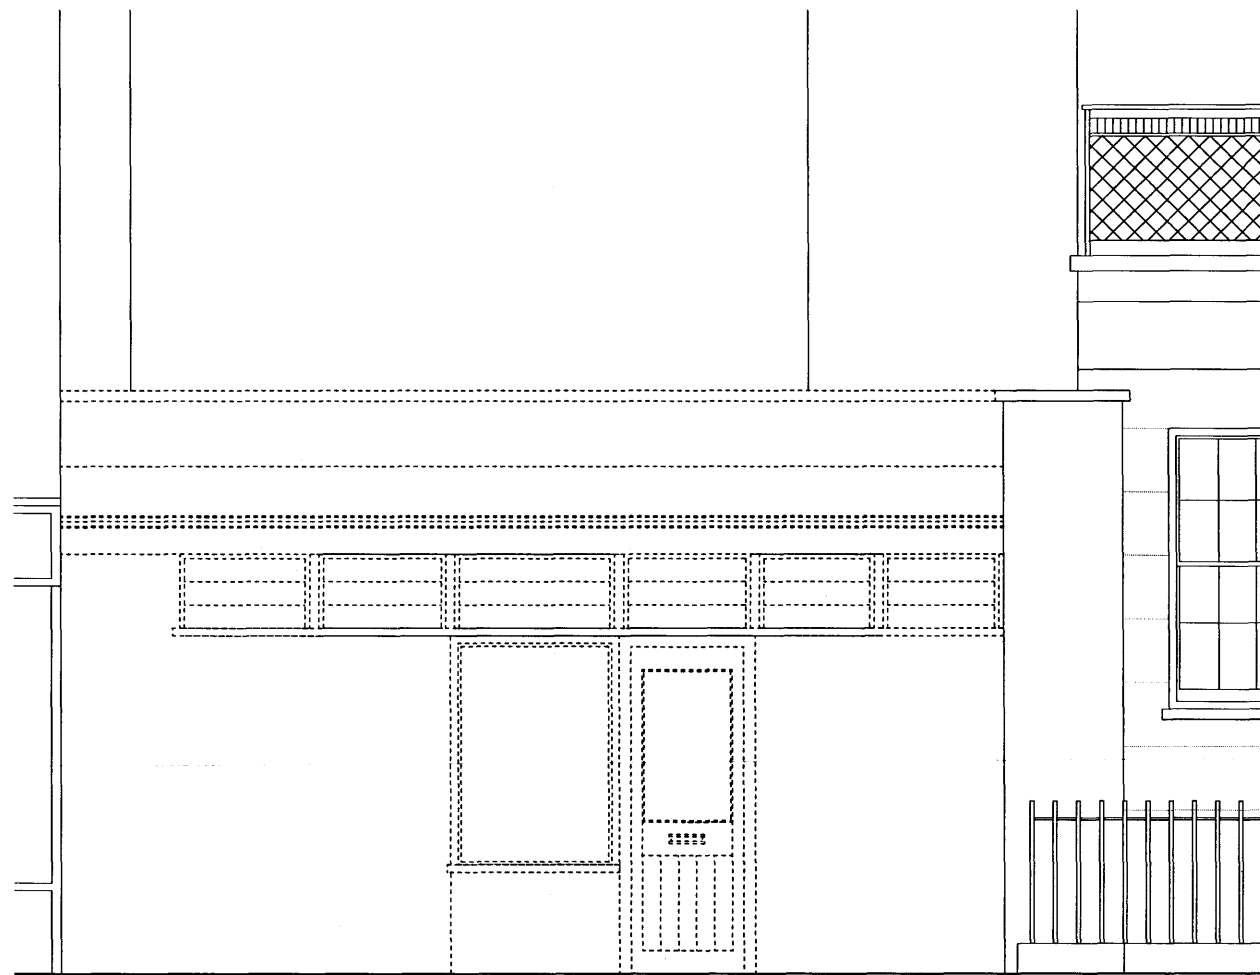

A Demolitions - Contextual Section AA
[-] 1:50 @ A3

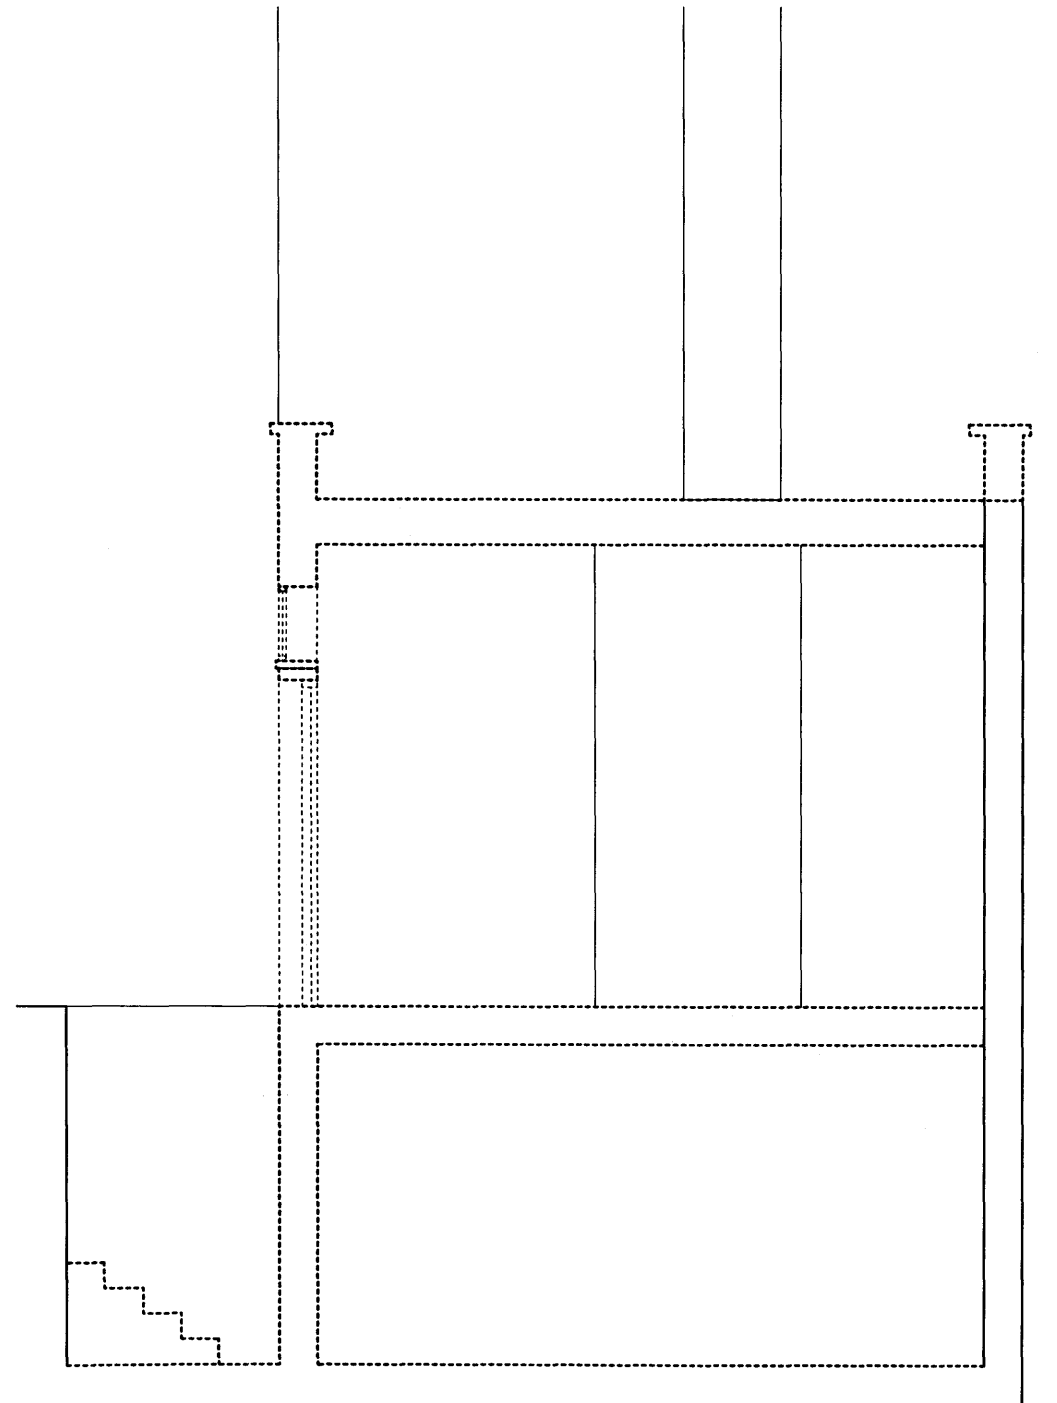

B Demolitions - Contextual Section CC
[-] 1:50 @ A3

Drawing Title

Demolitions
Section AA & CC

Note:

This drawing is copyright. Do not scale off dimensions. All dimensions are to be checked on site by contractor. Contractor to report any dimensional discrepancies, errors or omissions prior to commencing on site.

KEY

----- Dashed line indicates areas of demolition

Scale Bar

1 unit = 500mm

K			
J			
I			
H			
G			
F			
E			
D			
C			
B			
A			
Rev.	Date	Details	By

SPACELAB
31 Boundary Street
London E2 3JZ
Tel: 0202 7933 9999
Fax: 0202 7933 3999
info@spacelab.co.uk
www.spacelab.co.uk

Project Title

39 Burton Street
Camden, London

Drawing Title

Demolitions
Section AA & CC

Date

16.11.09

Scales

1:50 @ A3

Status

PLANNING

Job No.	Element	Type	Drawing No.	Revision
0853	[-]	PL	025	