


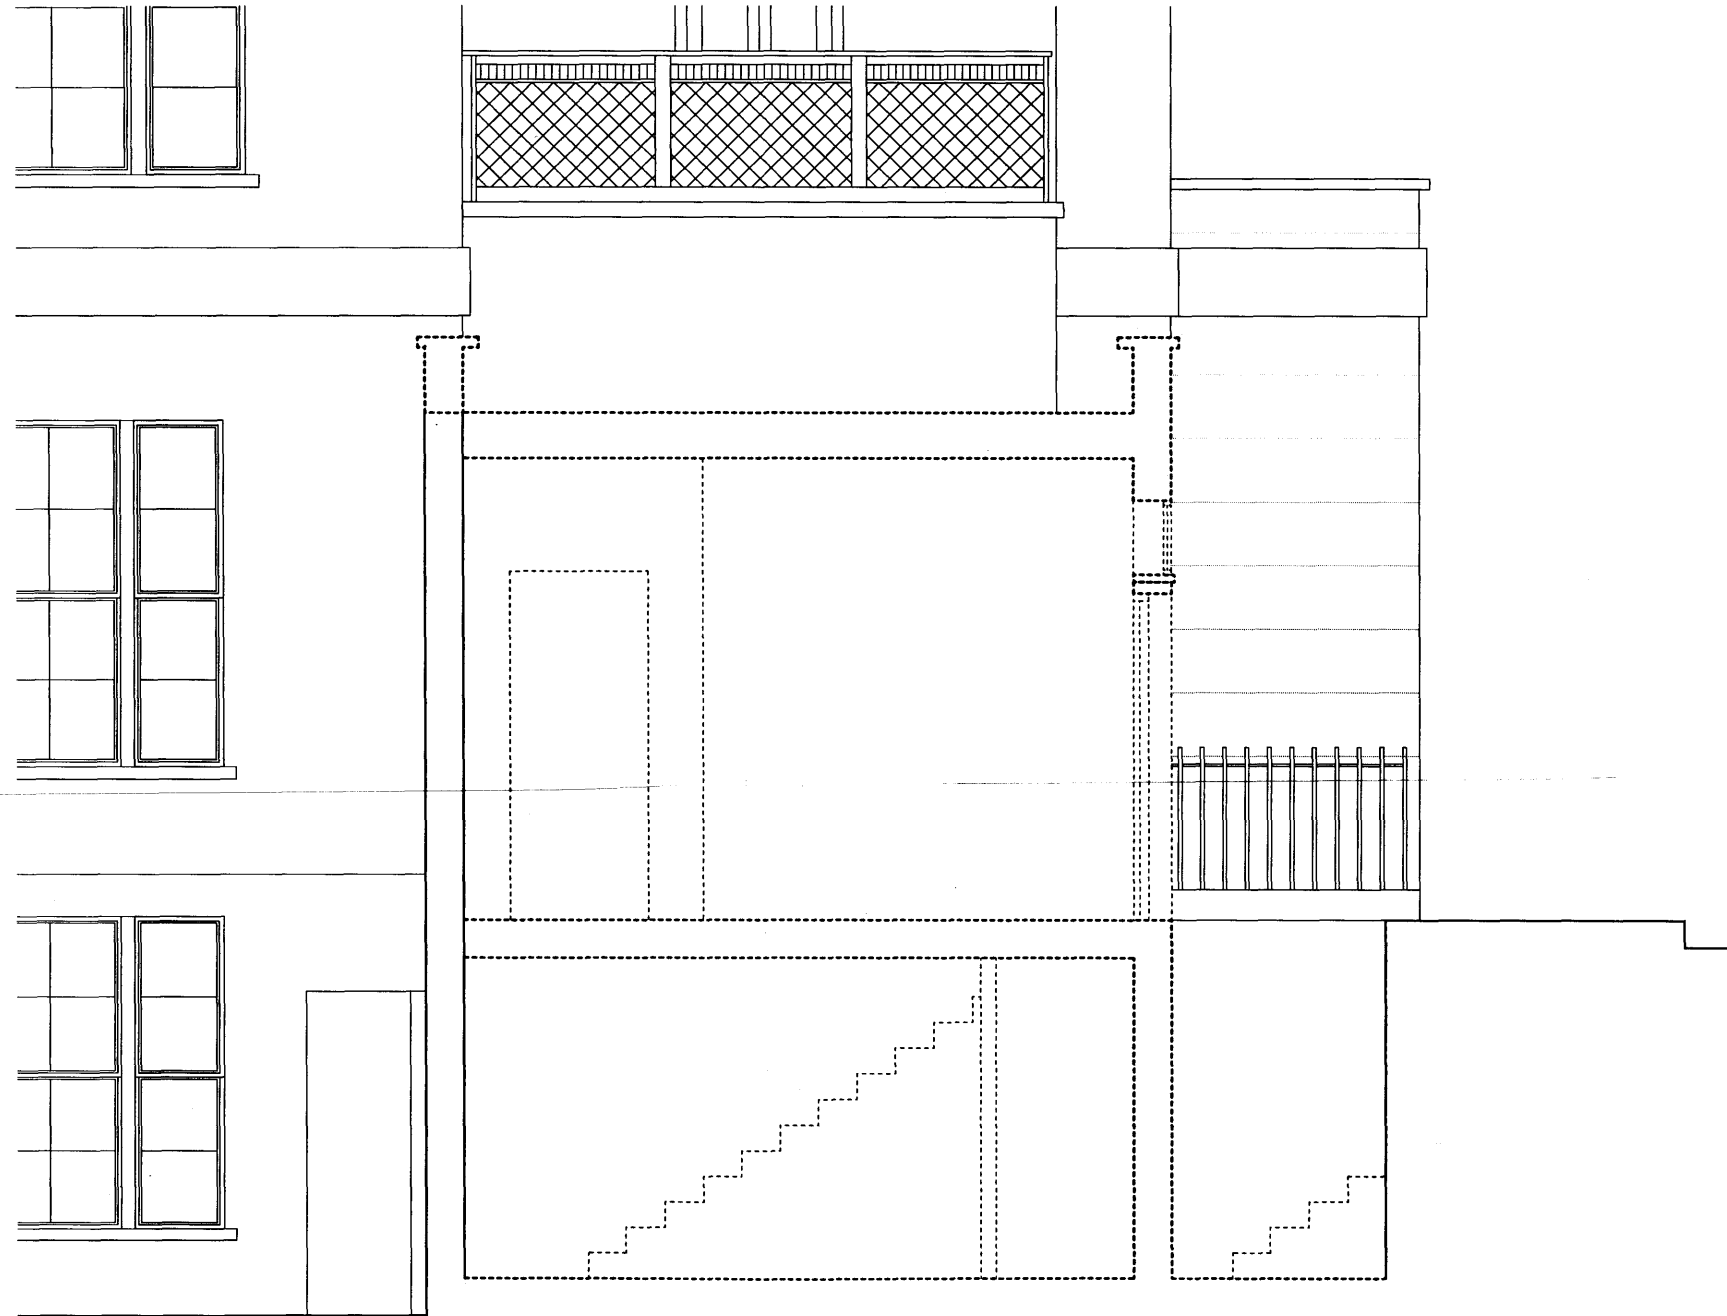

Drawing
Title
**Demolitions
Section BB**

Note:
This drawing is copyright. Do not scale off dimensions. All dimensions are
to be checked on site by contractor. Contractor to report any dimensional
discrepancies, errors or omissions prior to commencing on site.

KEY
----- Dashed line indicates areas
of demolition

Scale Bar
1 unit = 500mm

K			
J			
I			
H			
G			
F			
E			
D			
C			
B			
A			
Rev.	Date	Details	By



Project
Title
**39 Burton Street
Camden, London**

Drawing
Title
**Demolitions
Section BB**

Date
16.11.09

Scales
1:50 @ A3

Status
PLANNING

Job No.	Element	Type	Drawing No.	Revision
0853	[-]	PL	026	

A Demolitions - Contextual Section BB
[-] 1:50 @ A3