


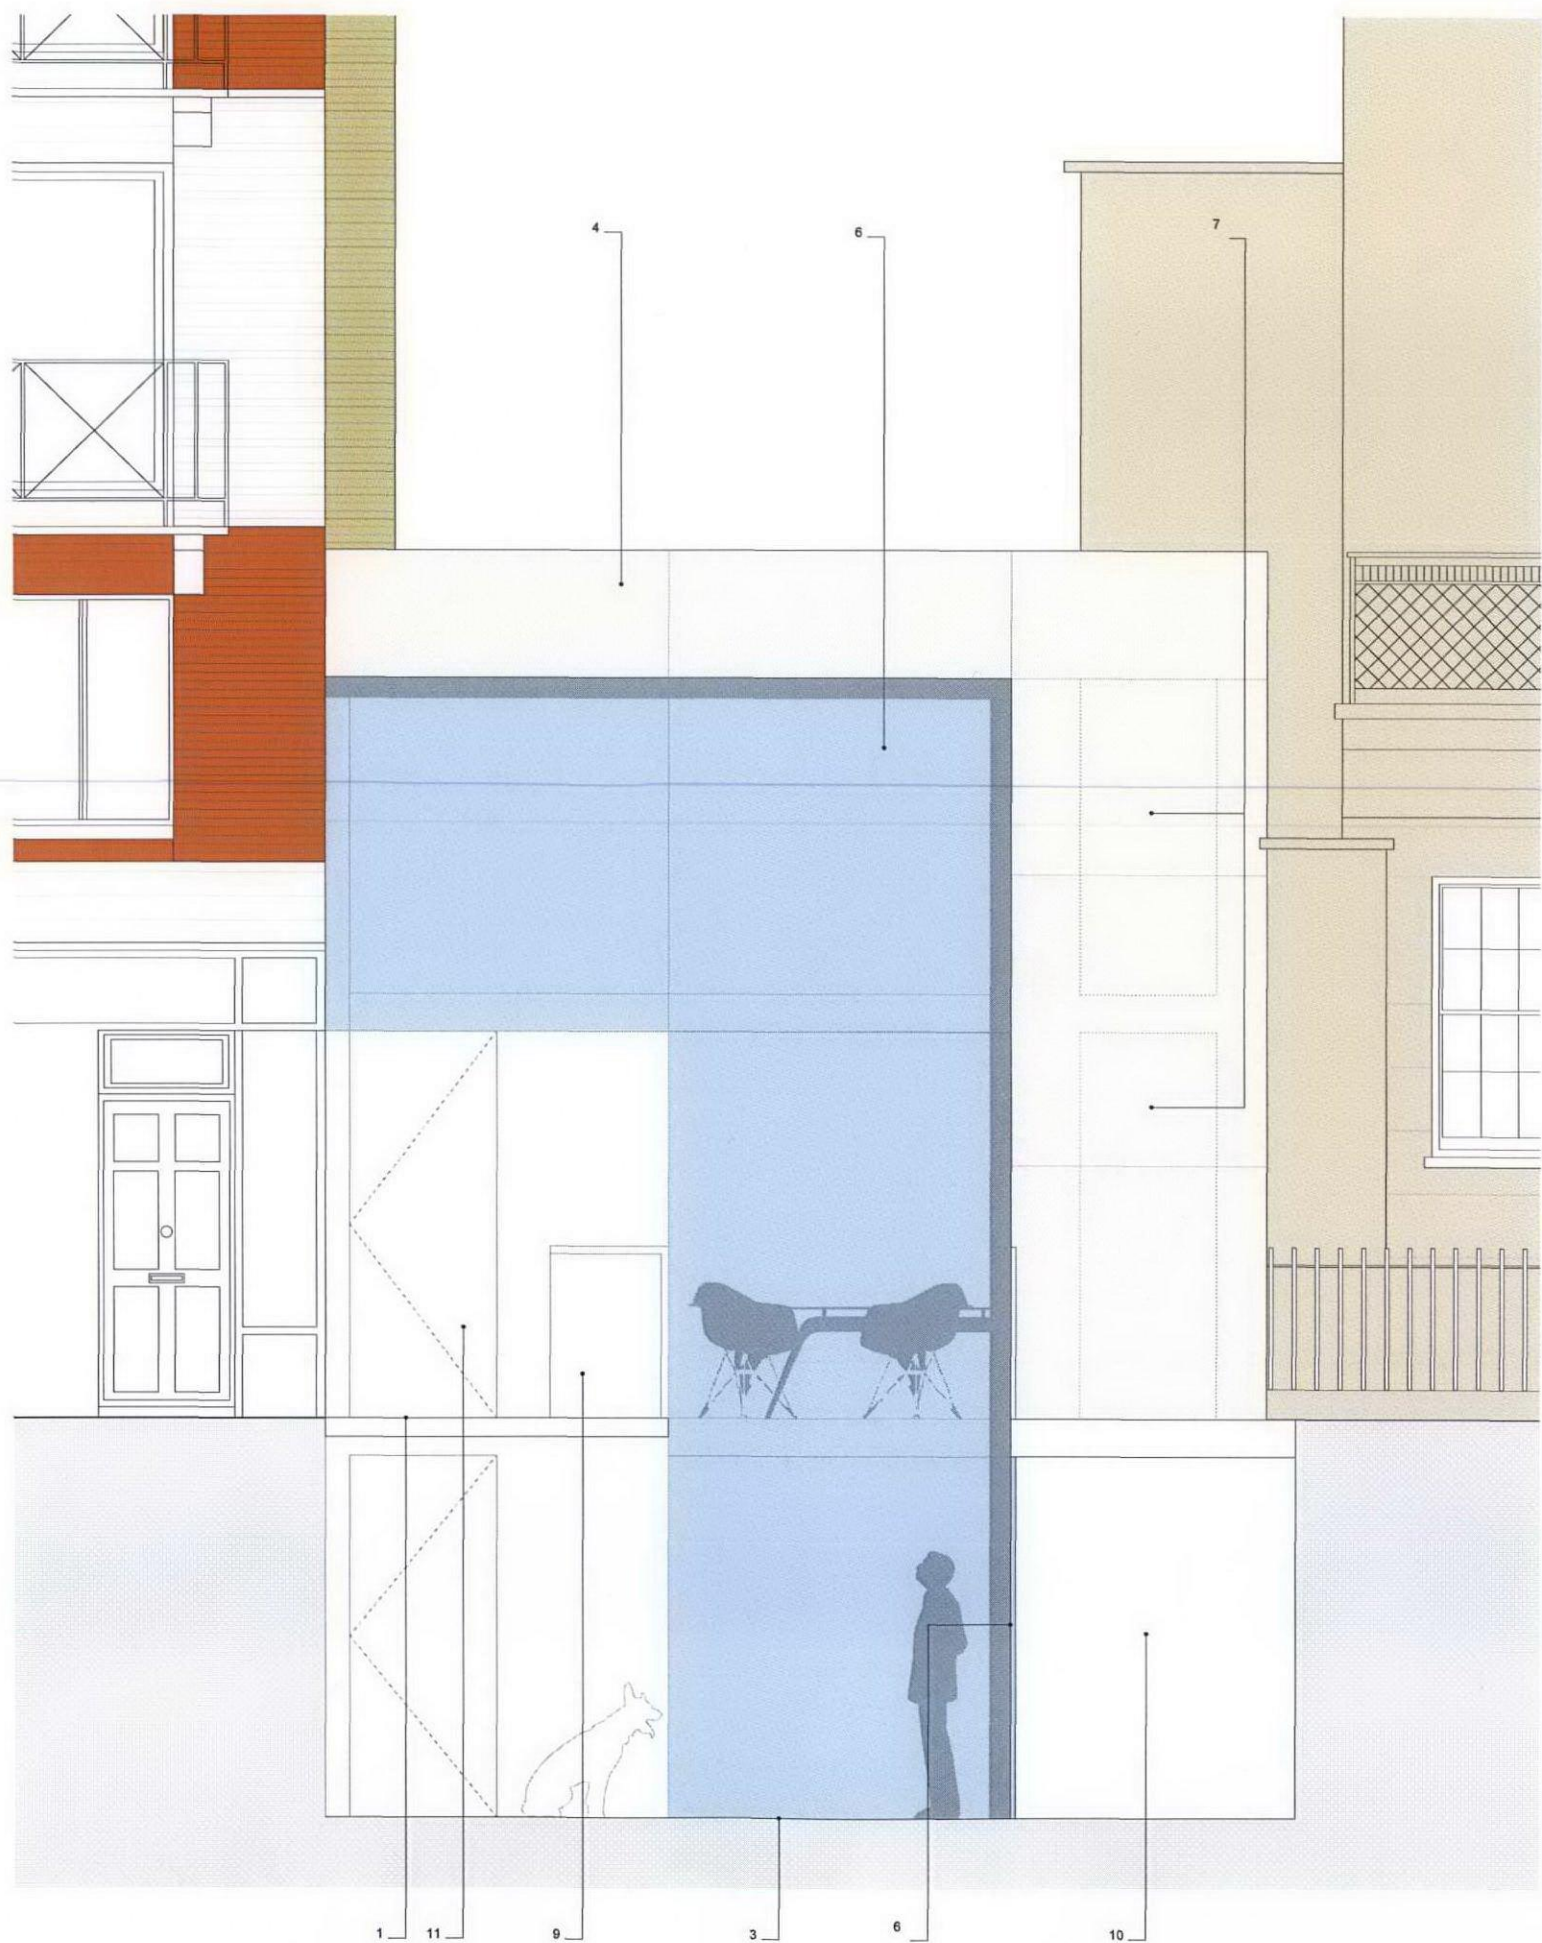

A Proposed Sectional Elevation FF
1:50 @ A3

Proposed SW Sectional
Elevation

Note:
This drawing is copyright. Do not scale off dimensions. All dimensions are
to be checked on site by contractor. Contractor to report any dimensional
discrepancies, errors or omissions prior to commencing on site.

KEY

- 1: Grated Metal 'Bridge' over light well
- 2: Glazed balustrade to light well
- 3: External Courtyard at Basement Level
- 4: Natural sandstone or limestone rainscreen panels
- 5: Brown roof
- 6: Frameless double glazing
- 7: Solid openable areas to match the cladding
- 8: Main entrance door
- 9: Refuse Store
- 10: Proposed Bedroom
- 11: Frosted glass door/entrance elevation

Scale Bar
1 unit = 500mm

K			
J			
I			
H			
G			
F			
E			
D			
C			
B			
A	19.03.10	Scheme revised to reflect Planners comments	pb
Rev	Date	Details	By



Project
Title
39 Burton Street
Camden, London

Drawing
Title
Proposed SW Sectional
Elevation

Date
16.11.09

Scales
1:50 @ A3

Status
PLANNING

Job No.	Element	Type	Drawing No.	Revision
0853	[]	PL	135	A