


SECTION A_A

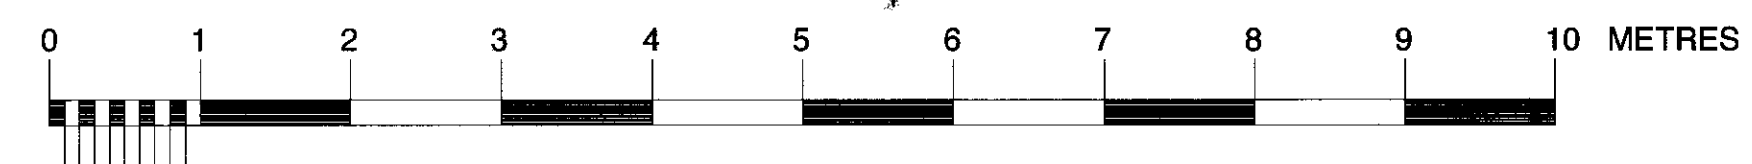

Notes :
(1) Figured dimensions only are to be used. The Contractor must verify all dimensions on site before commencing any work or making shop drawings.

No.	Revision	Drawn	Checked	Date
...	PLANNING SUBMISSION	DG	EW	11.02.2010
	PLANNING SUBMISSION	DG	EW	18.03.2010

Drawing status
Planning

RECEIVED
22 MAR 2010

Foster
Wilson
Architects

1 Duffell Place, London, N1 0AA
Telephone: 020 7255 6355
Fax: 020 7255 6005
Email: info@fosterwilsonarchitects.com
Web: www.fosterwilsonarchitects.com

Project Garden Structure - Prince Albert Public House - Royal College St, NW1		
Drawing title PROPOSED SECTION A-A		
Scale 1 : 50 @ A1	Date March 2010	
Job no. 418	Drawing no. 02 /06	Revision .