




DETAIL OF BOXING AT
TERRACE LVL Scale 1:10

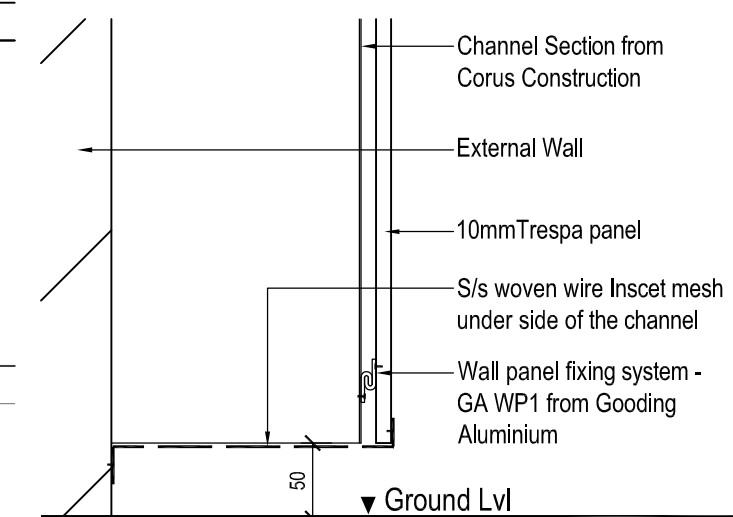


DETAIL OF BOXING AT GROUND LVL Scale 1:5

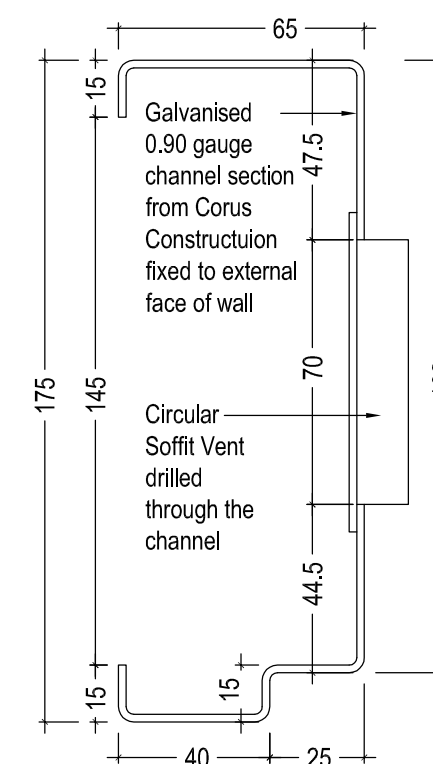


DETAIL 'P' Scale 1:2

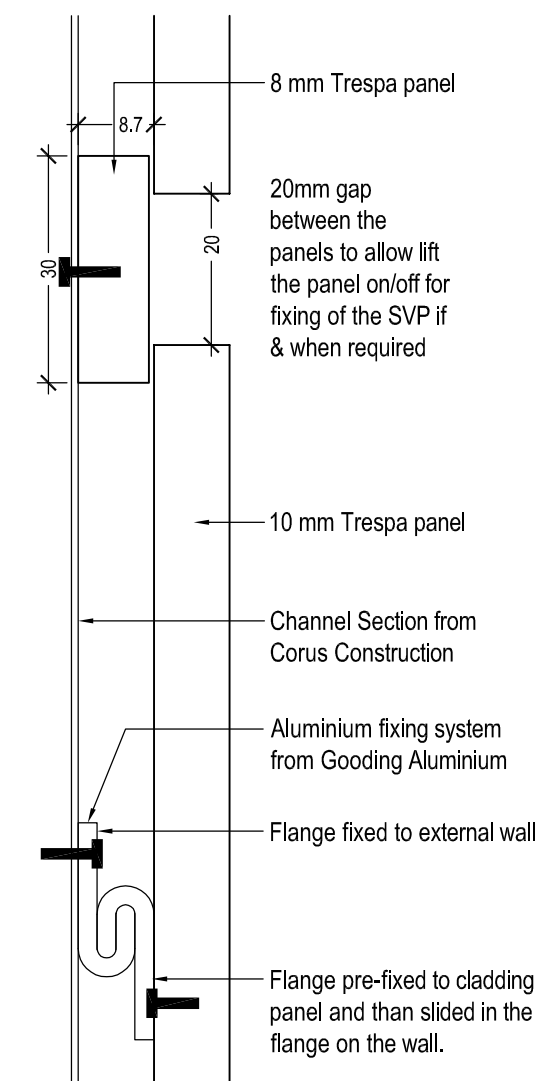

DETAIL 'Q' Scale 1:1

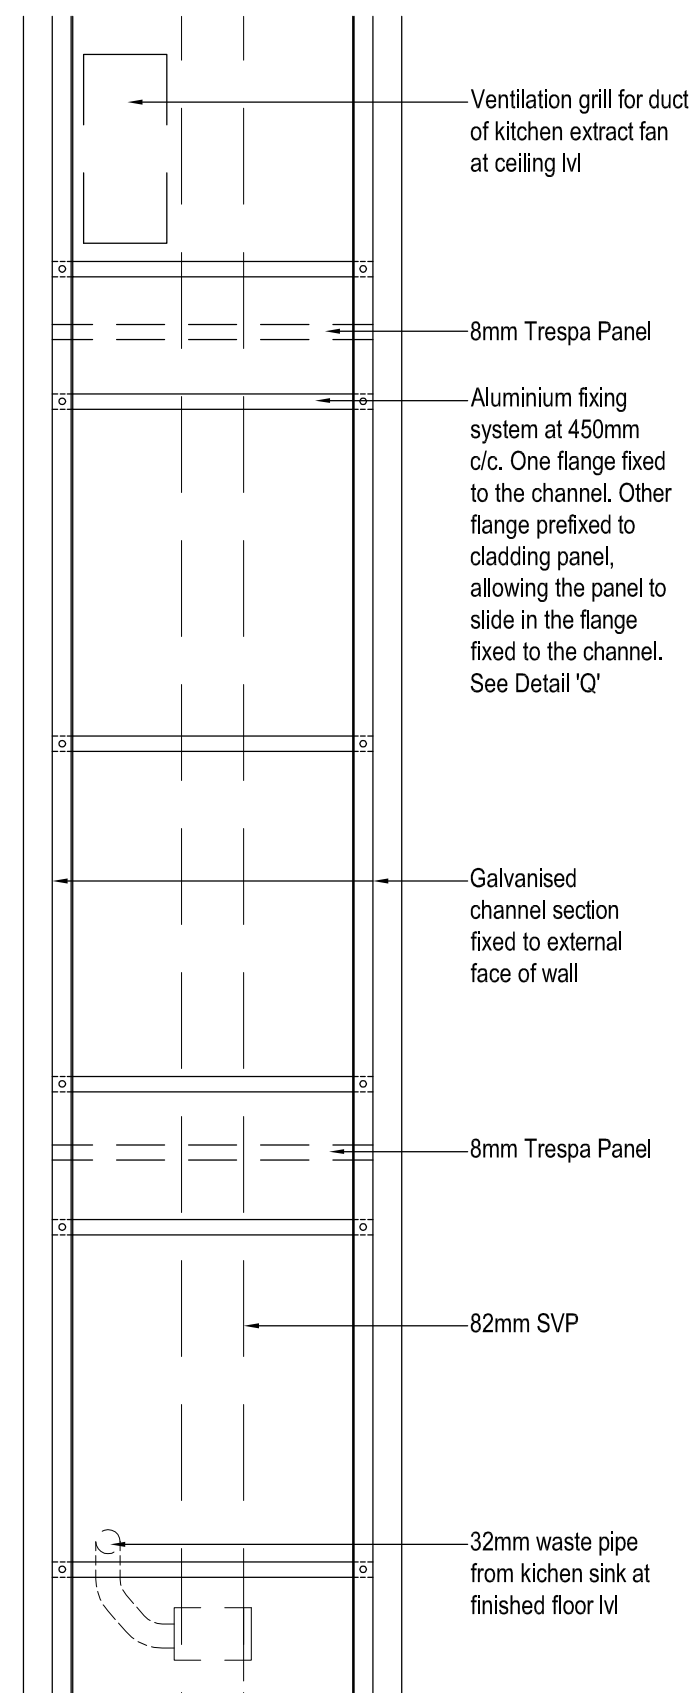

SECTION BB Scale 1:10

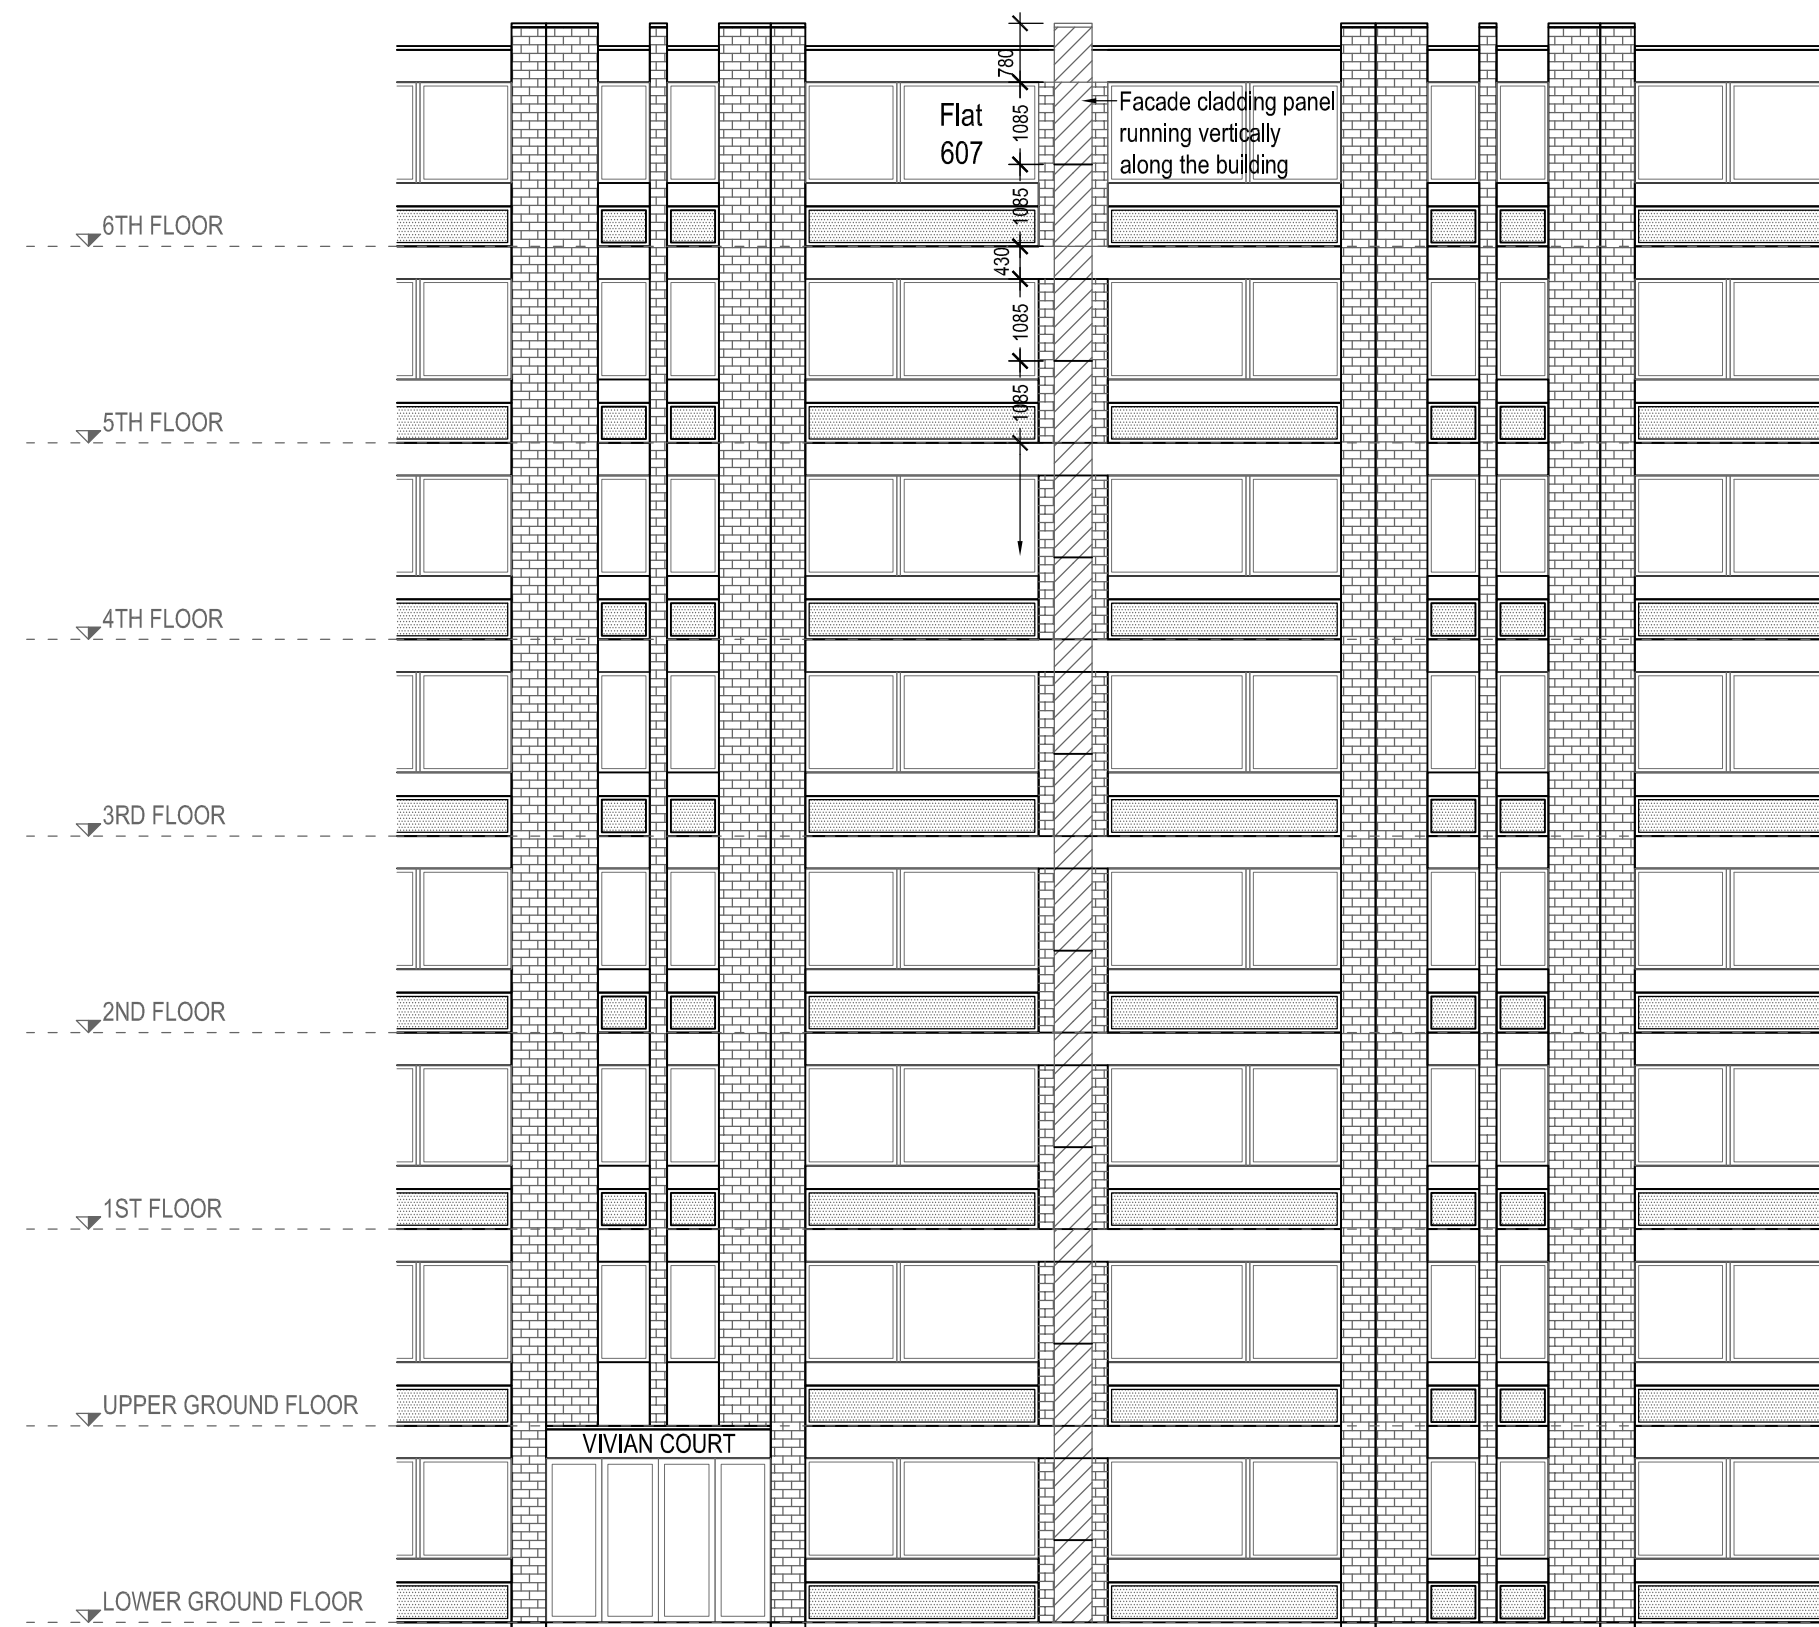

ELEVATION AS PROPOSED Scale 1:100

S:\AutocadDATA\Archadial\Central\CC823\823 prp1.dwg, 08/04/2010 16:17:11