




DOOR AND WINDOW ELEVATIONS  
SCALE 1:20

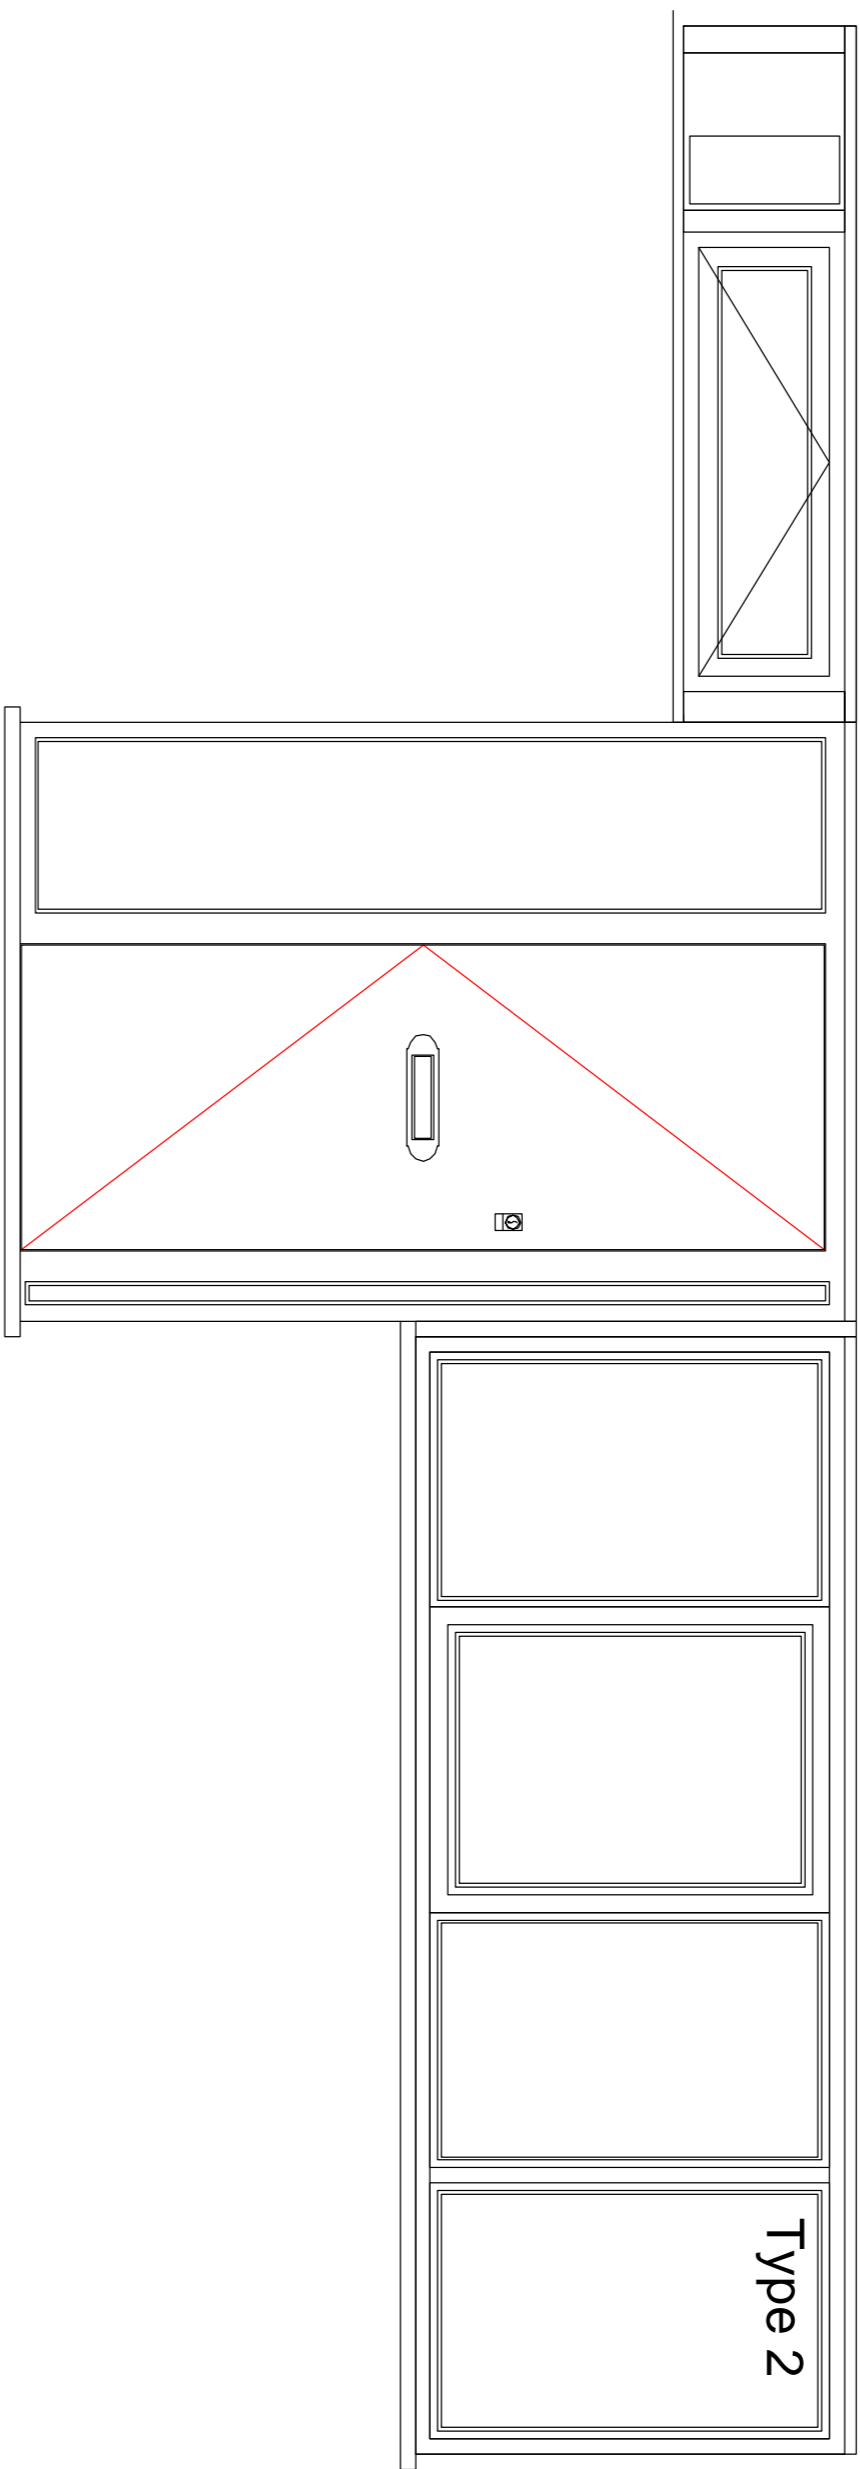

DOOR AND WINDOW ELEVATIONS  
SCALE 1:20

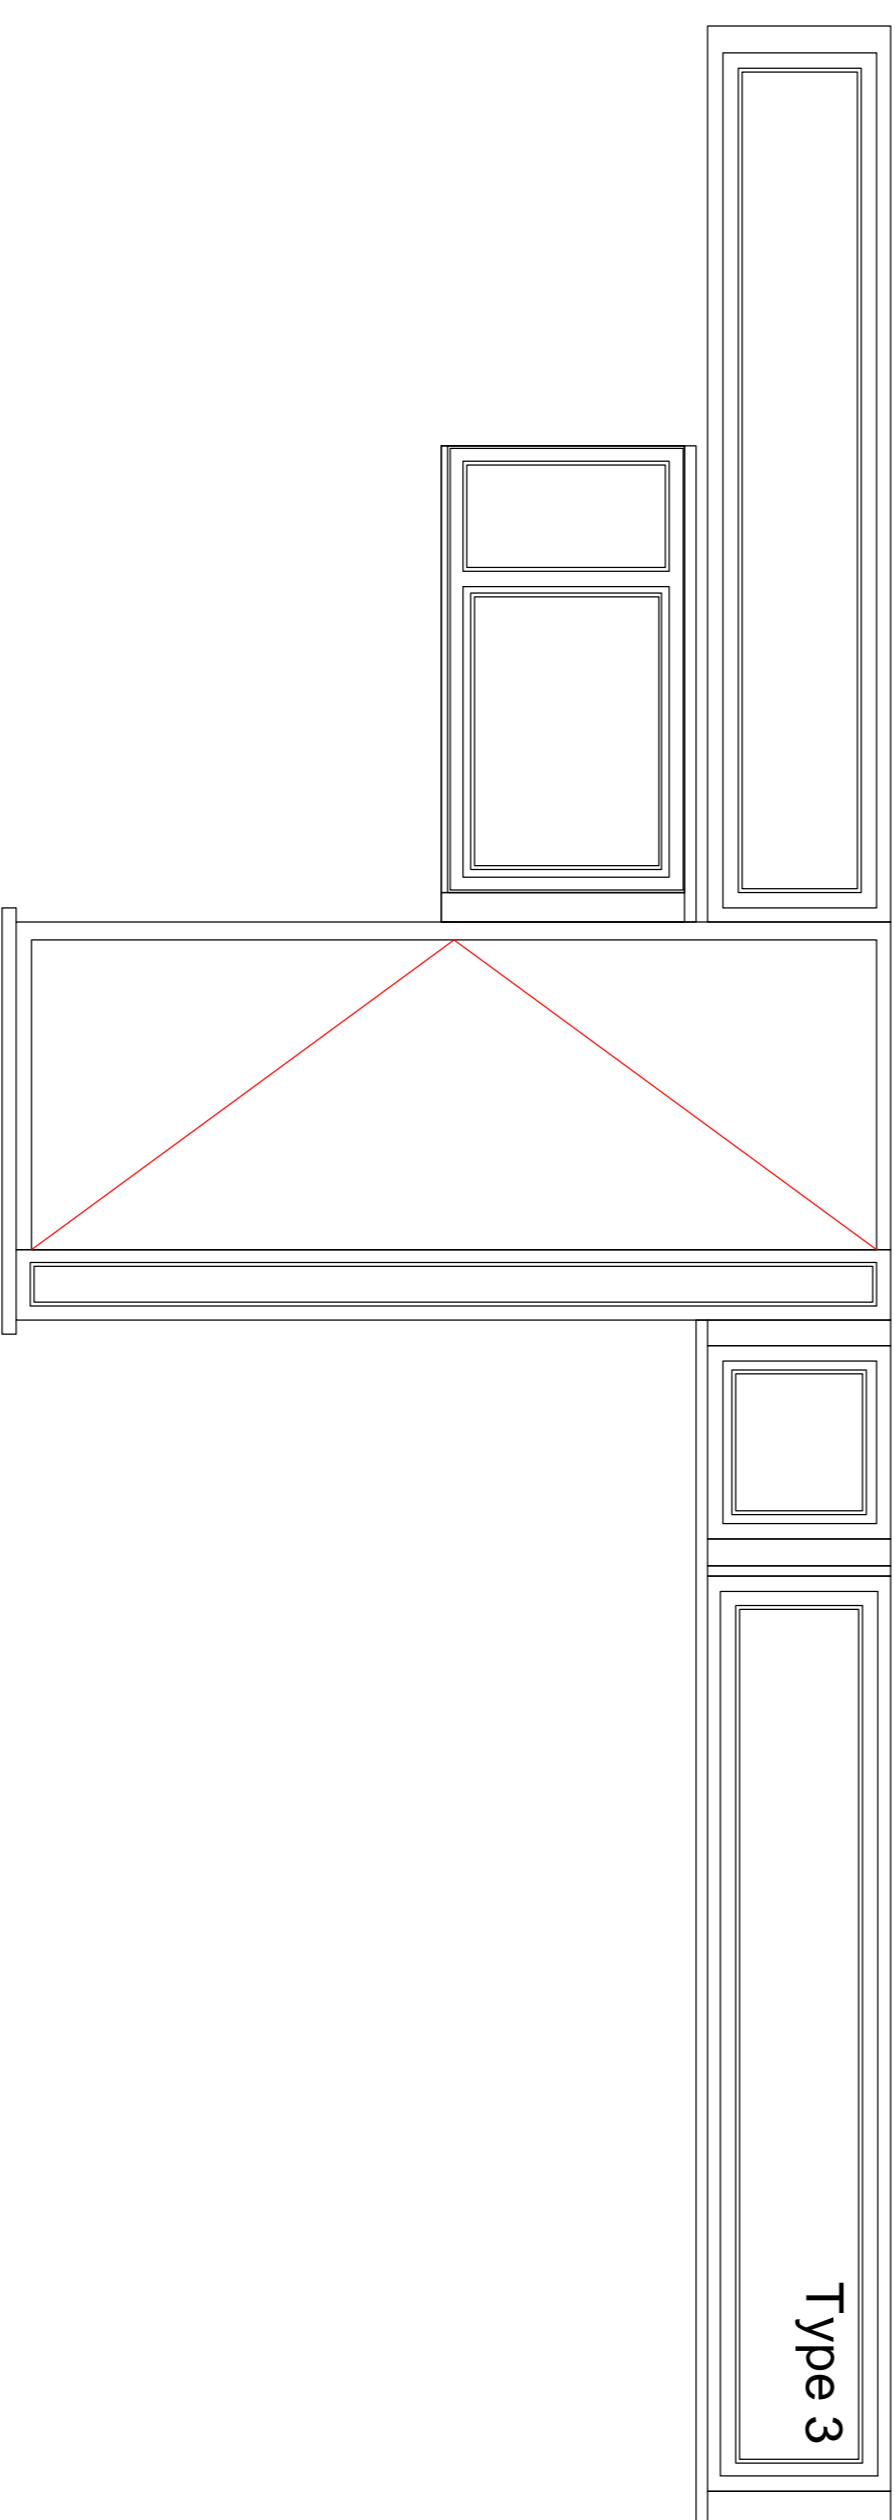


DOOR AND WINDOW ELEVATIONS  
SCALE 1:20

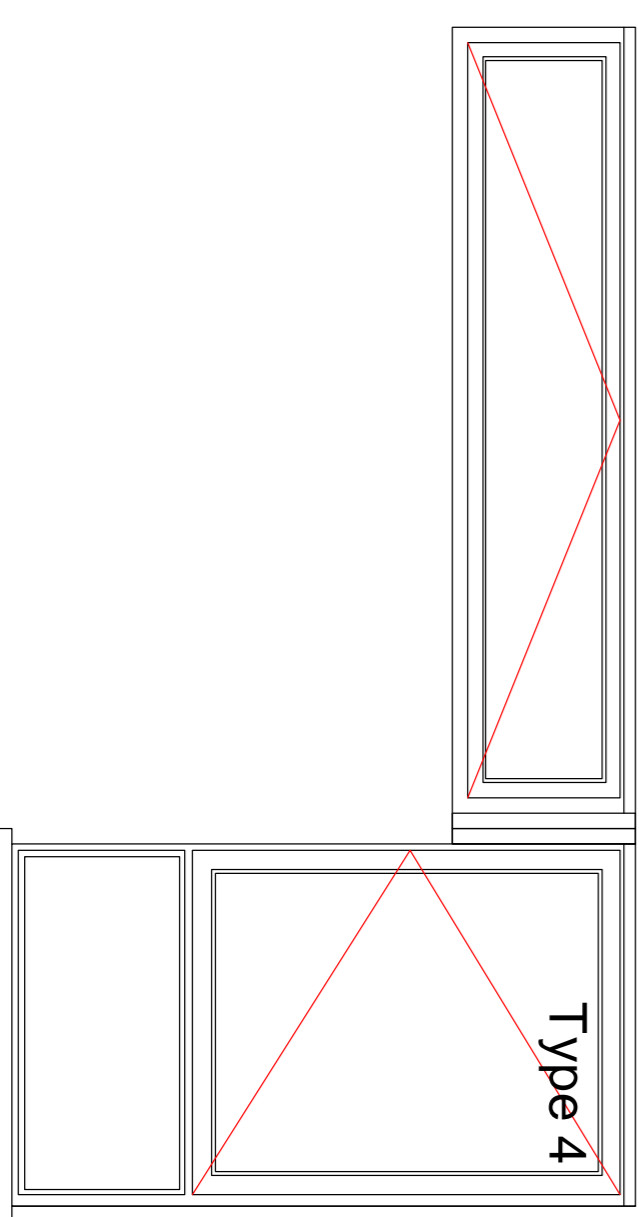


DOOR AND WINDOW ELEVATIONS  
SCALE 1:20


EXISTING

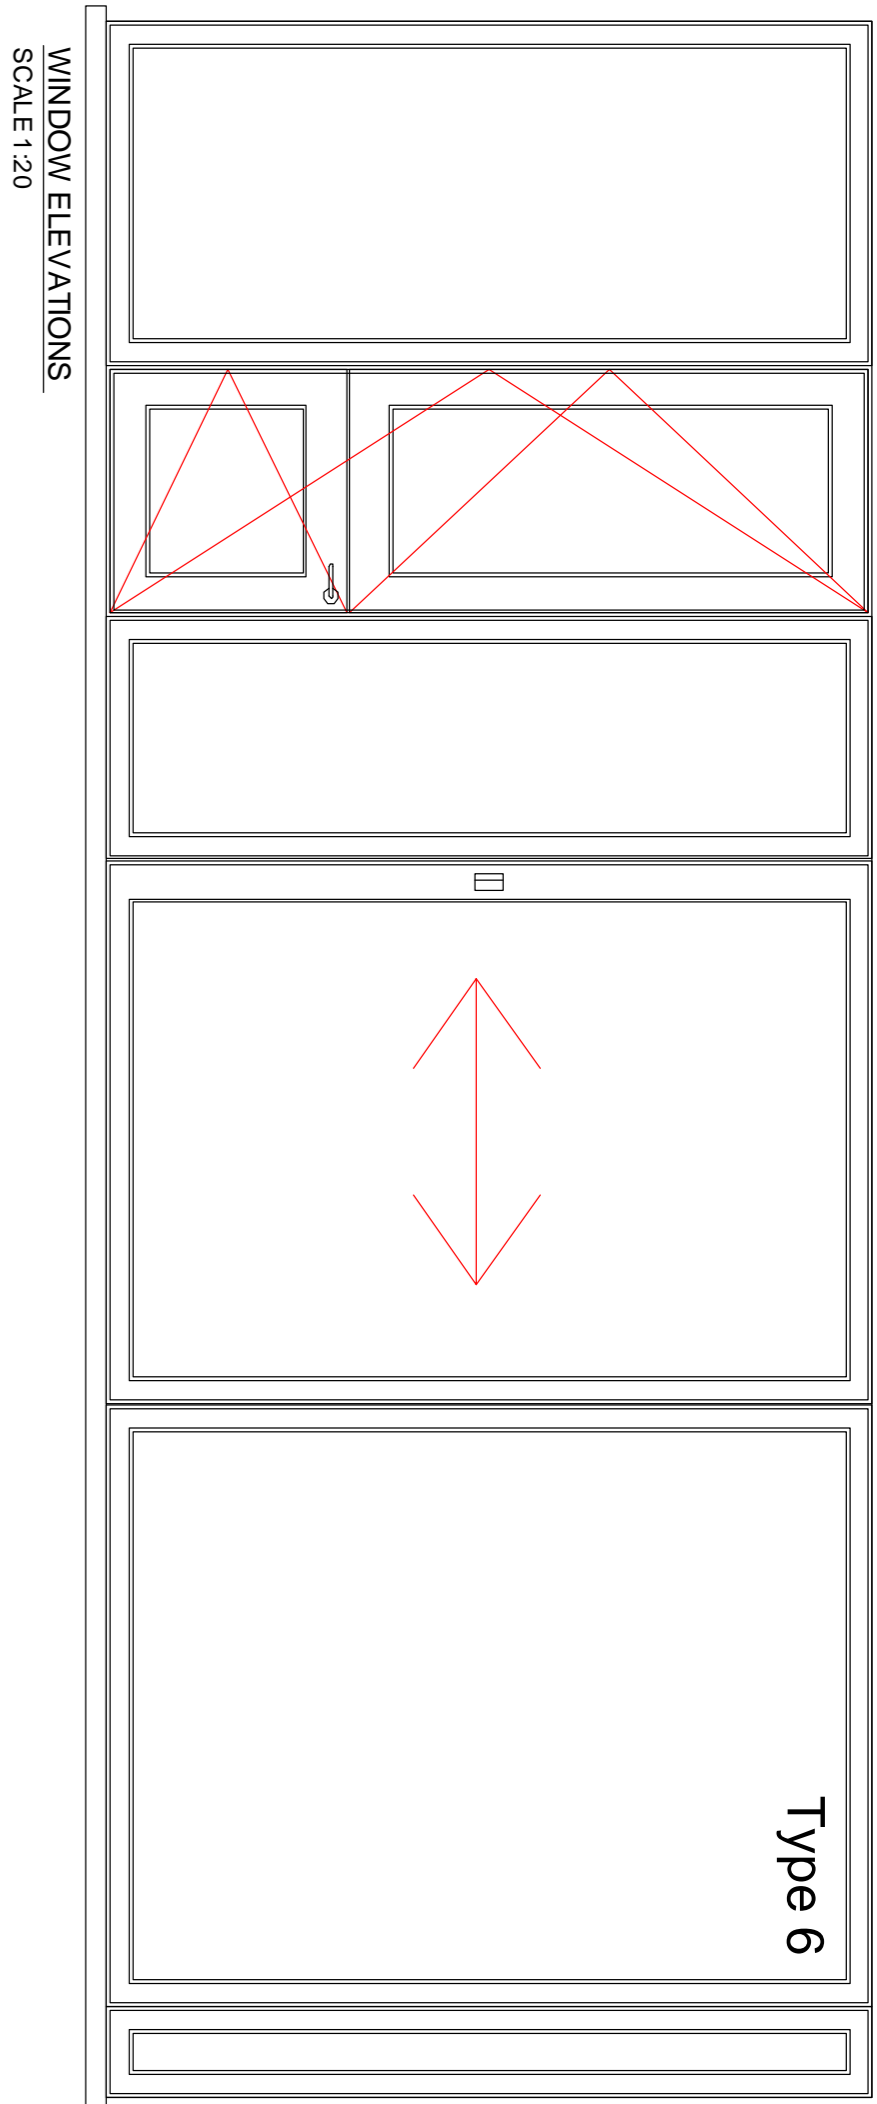


WINDOW ELEVATIONS  
SCALE 1:20

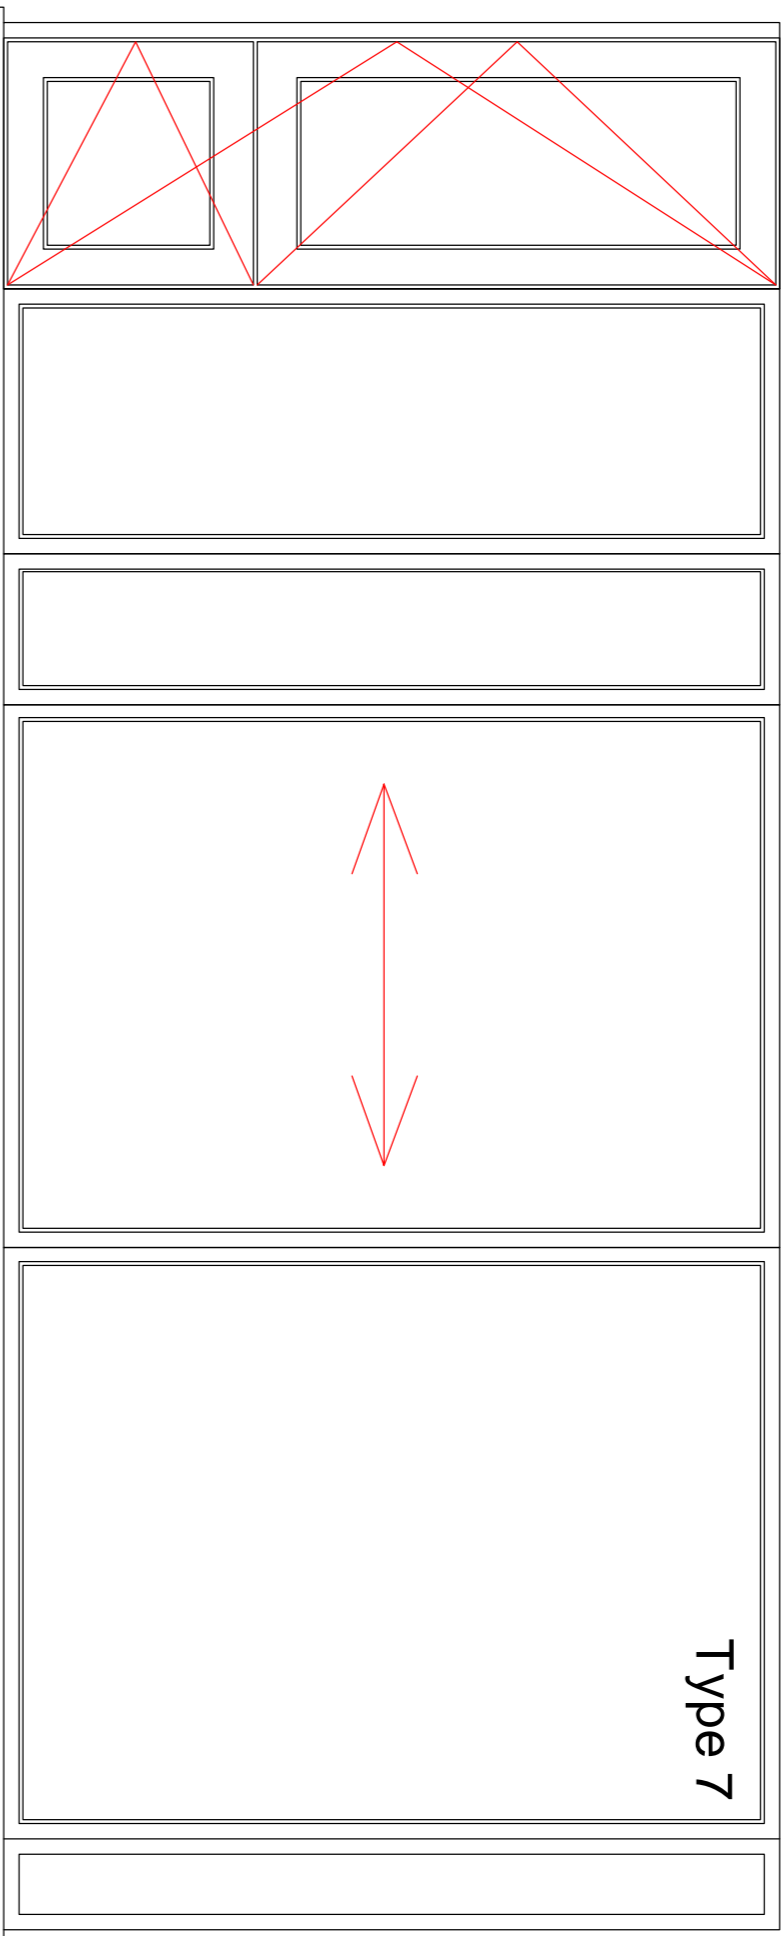


DOOR AND WINDOW ELEVATIONS  
SCALE 1:20

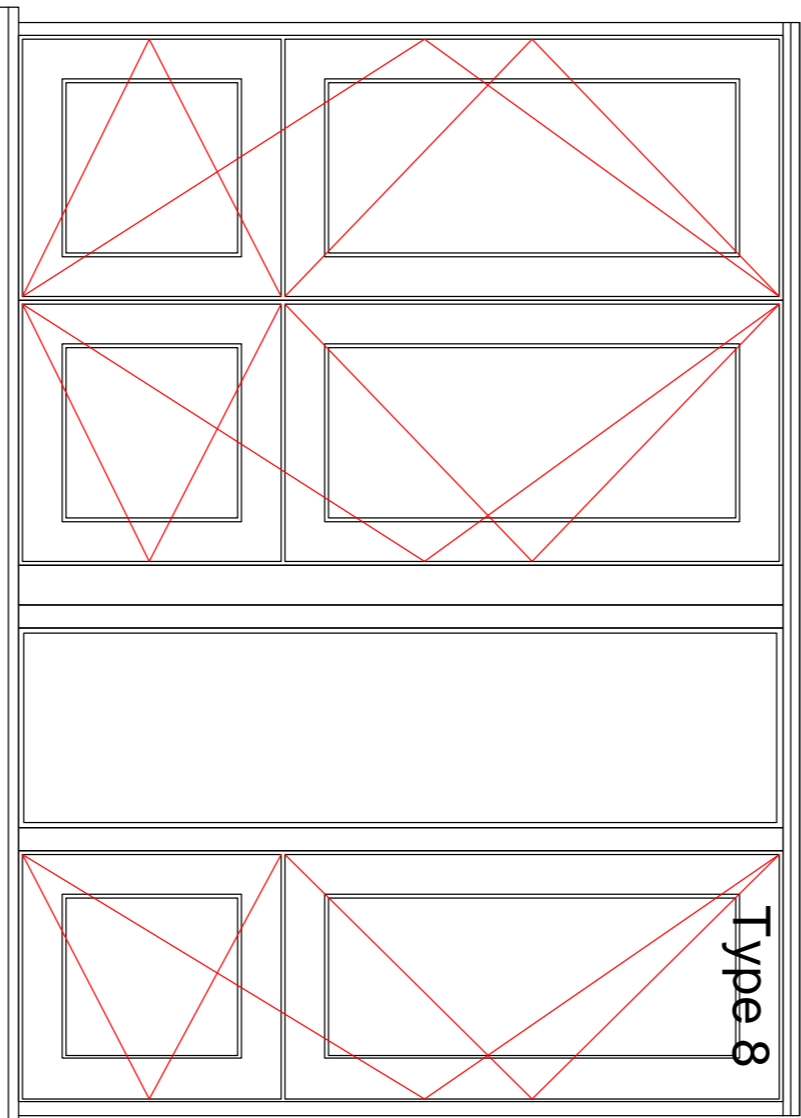


DOOR AND WINDOW ELEVATIONS  
SCALE 1:20

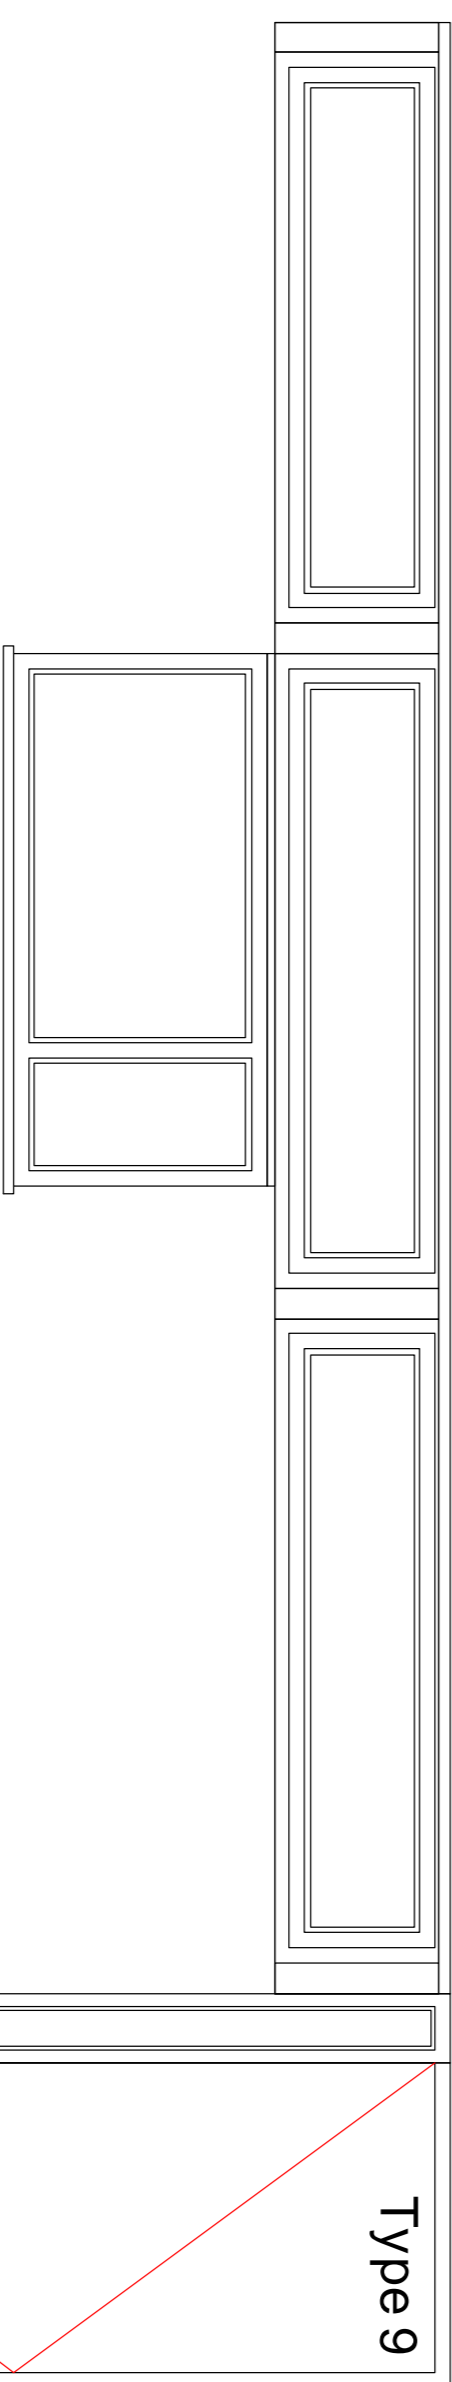

DOOR AND WINDOW ELEVATIONS  
SCALE 1:20

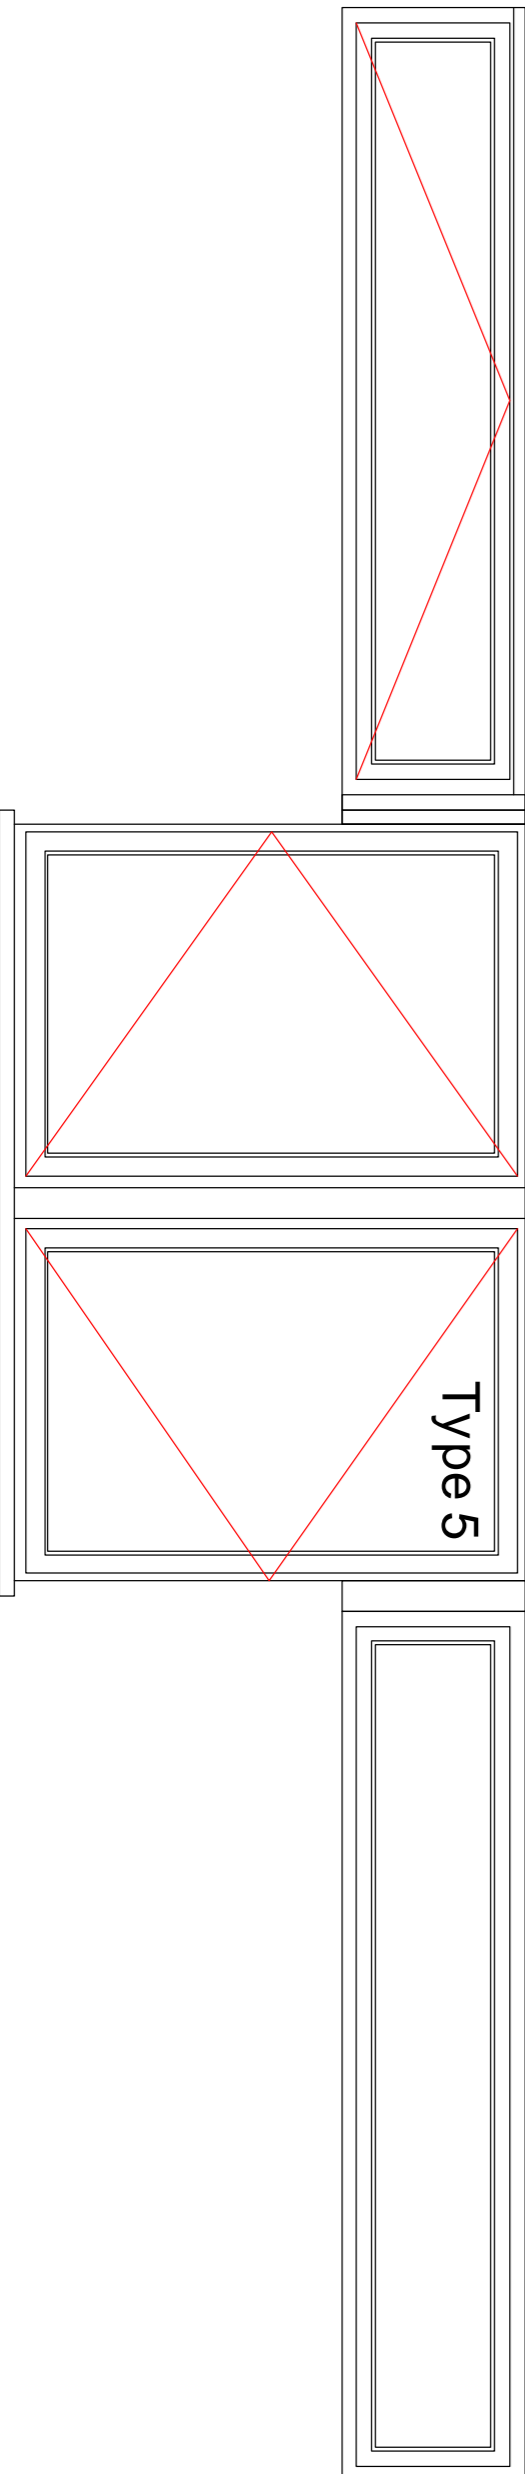

WINDOW ELEVATIONS  
SCALE 1:20

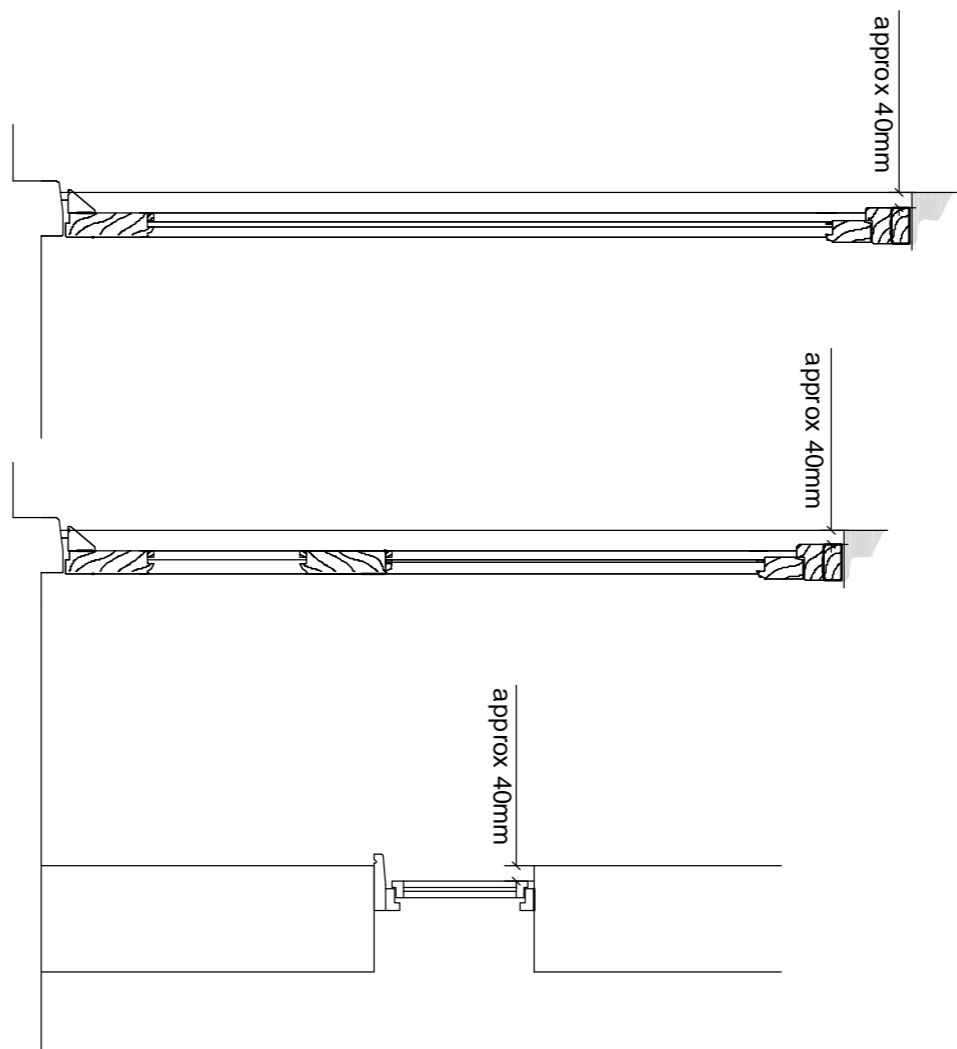

TYPICAL SECTION DETAILS OF EXISTING  
WINDOWS AND DOORS  
SCALE 1:20

Note:  
Existing windows and doors in  
timber single glazed painted black

**PLANNING**

P2	09/03/10	WINDOW TYPES MOVED	T.A.C	S.M.I
P1	25/01/10	PLANNING ISSUE	A.C	S.M.I
REV	DATE	DESCRIPTION	BY	APP
CLIENT				
Apollo London Limited				
Ongker House, 100 Abchurch Lane, Walsham Abbey, Essex EN9 1DX. Tel: 01862 550333 Fax: 01862 550999				
PROJECT				
P PROPOSED REFURBISHMENT OF DUNBOYNE ROAD , CAMDEN, LONDON NW3 2YY				

DRAWING TITLE				
EXISTING ELEVATIONS AND SECTIONS OF WINDOWS AND DOORS				
DATE	JAN 2010	DG No.	2856.105	REV/ P2
SCALE	1:100 (A1)			
DRAWN BY:	T.A.C	DATED	23.02.10	
CHECKED BY:		DATED		
APPROVAL BY:	S.M.I	DATED	23.02.10	