




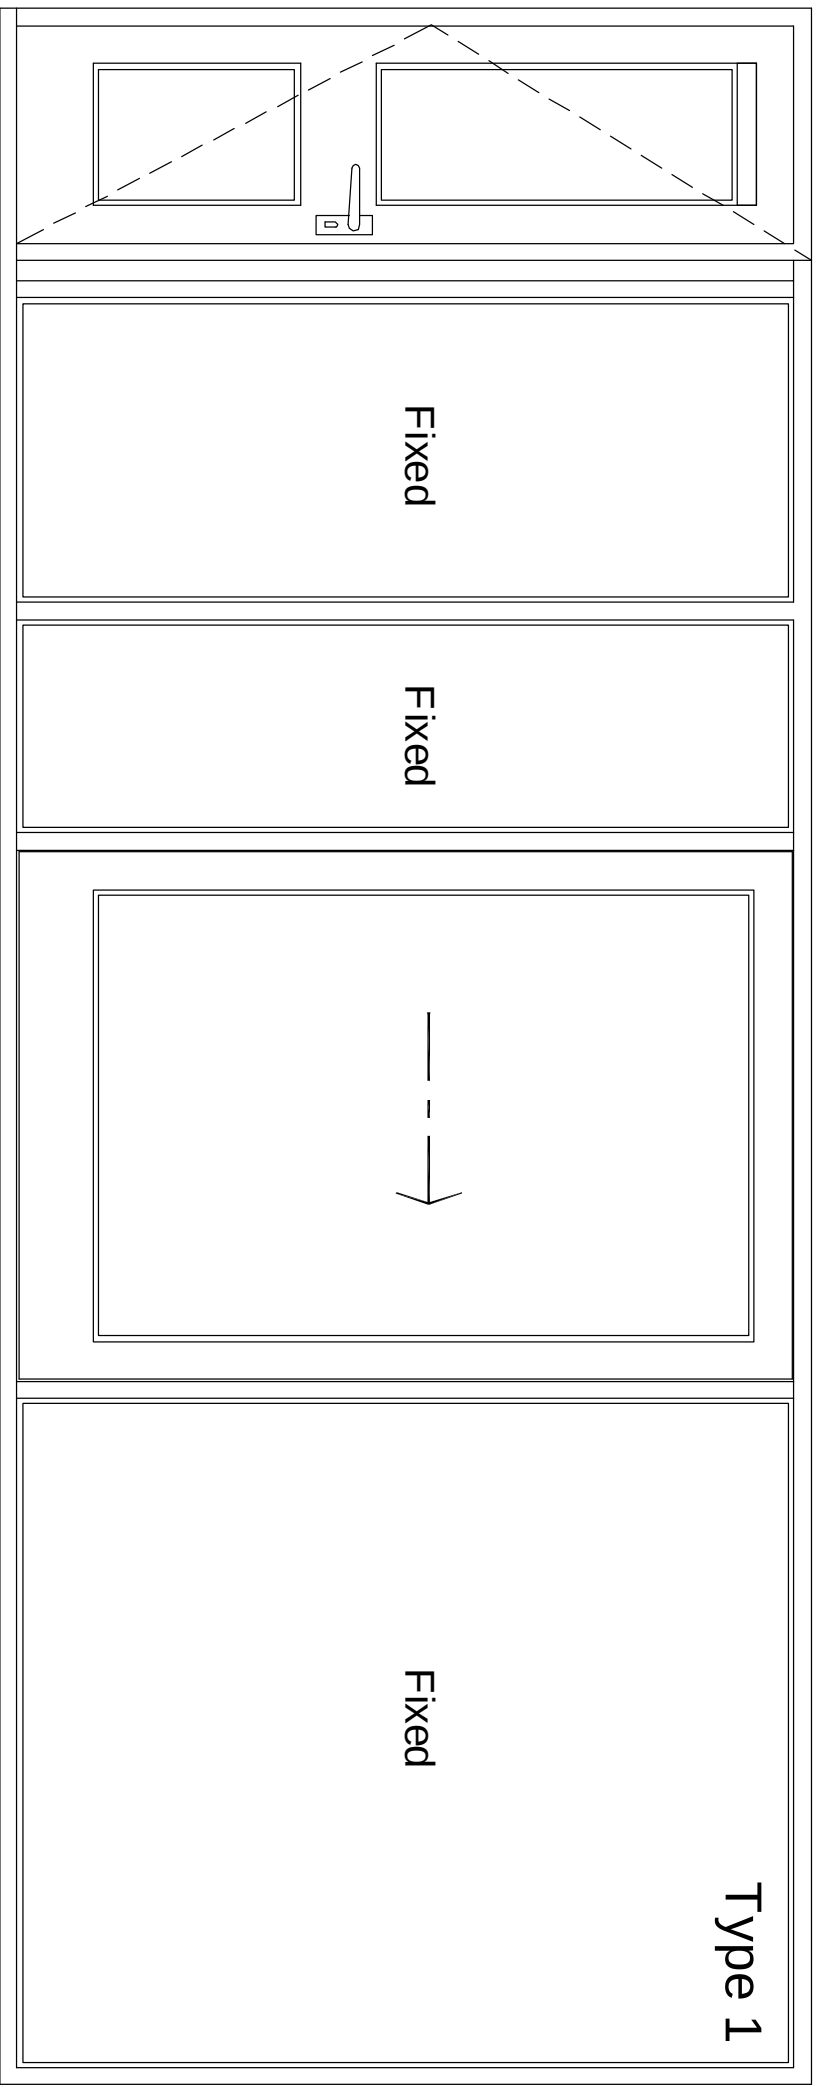


WINDOW AND DOOR ELEVATION
SCALE 1:20

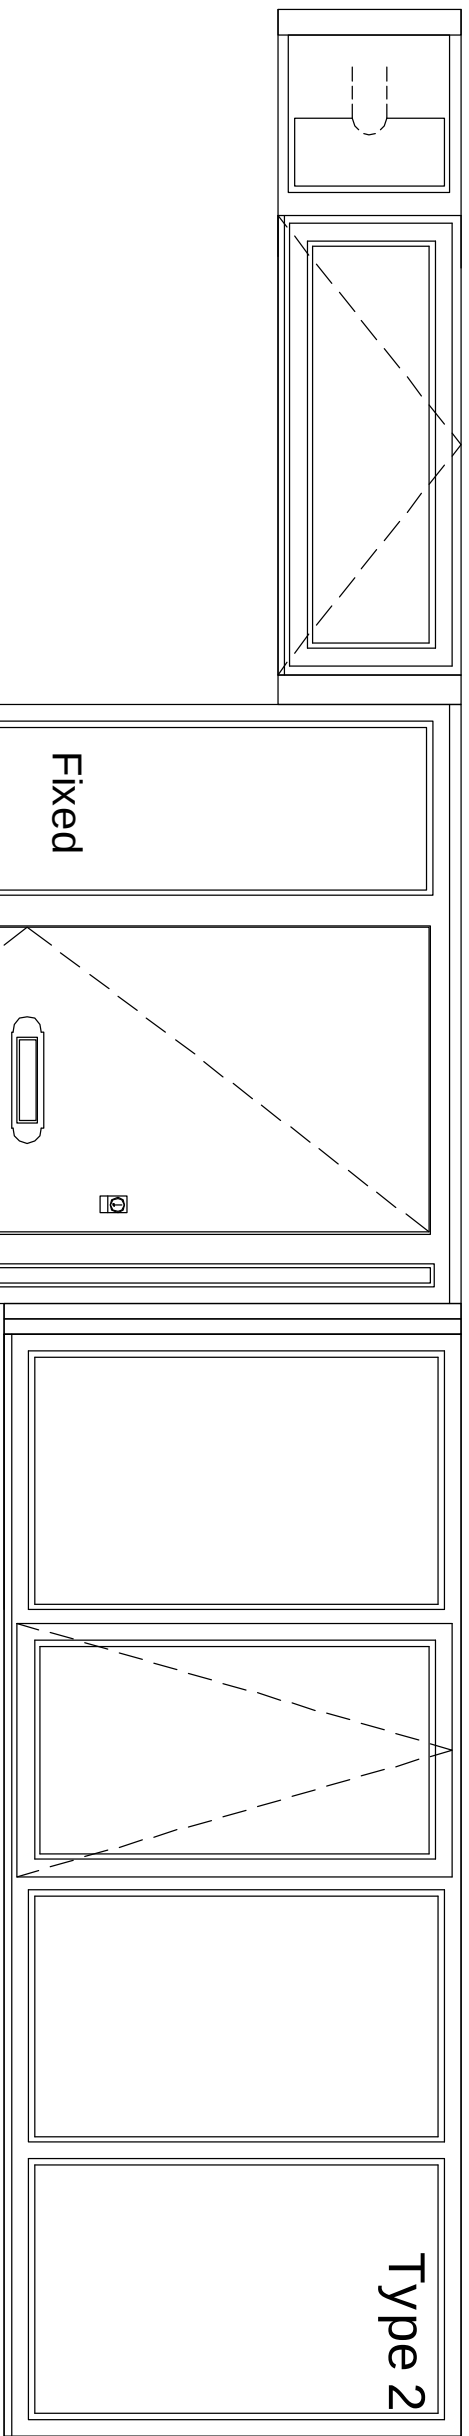


WINDOW AND DOOR ELEVATION
SCALE 1:20

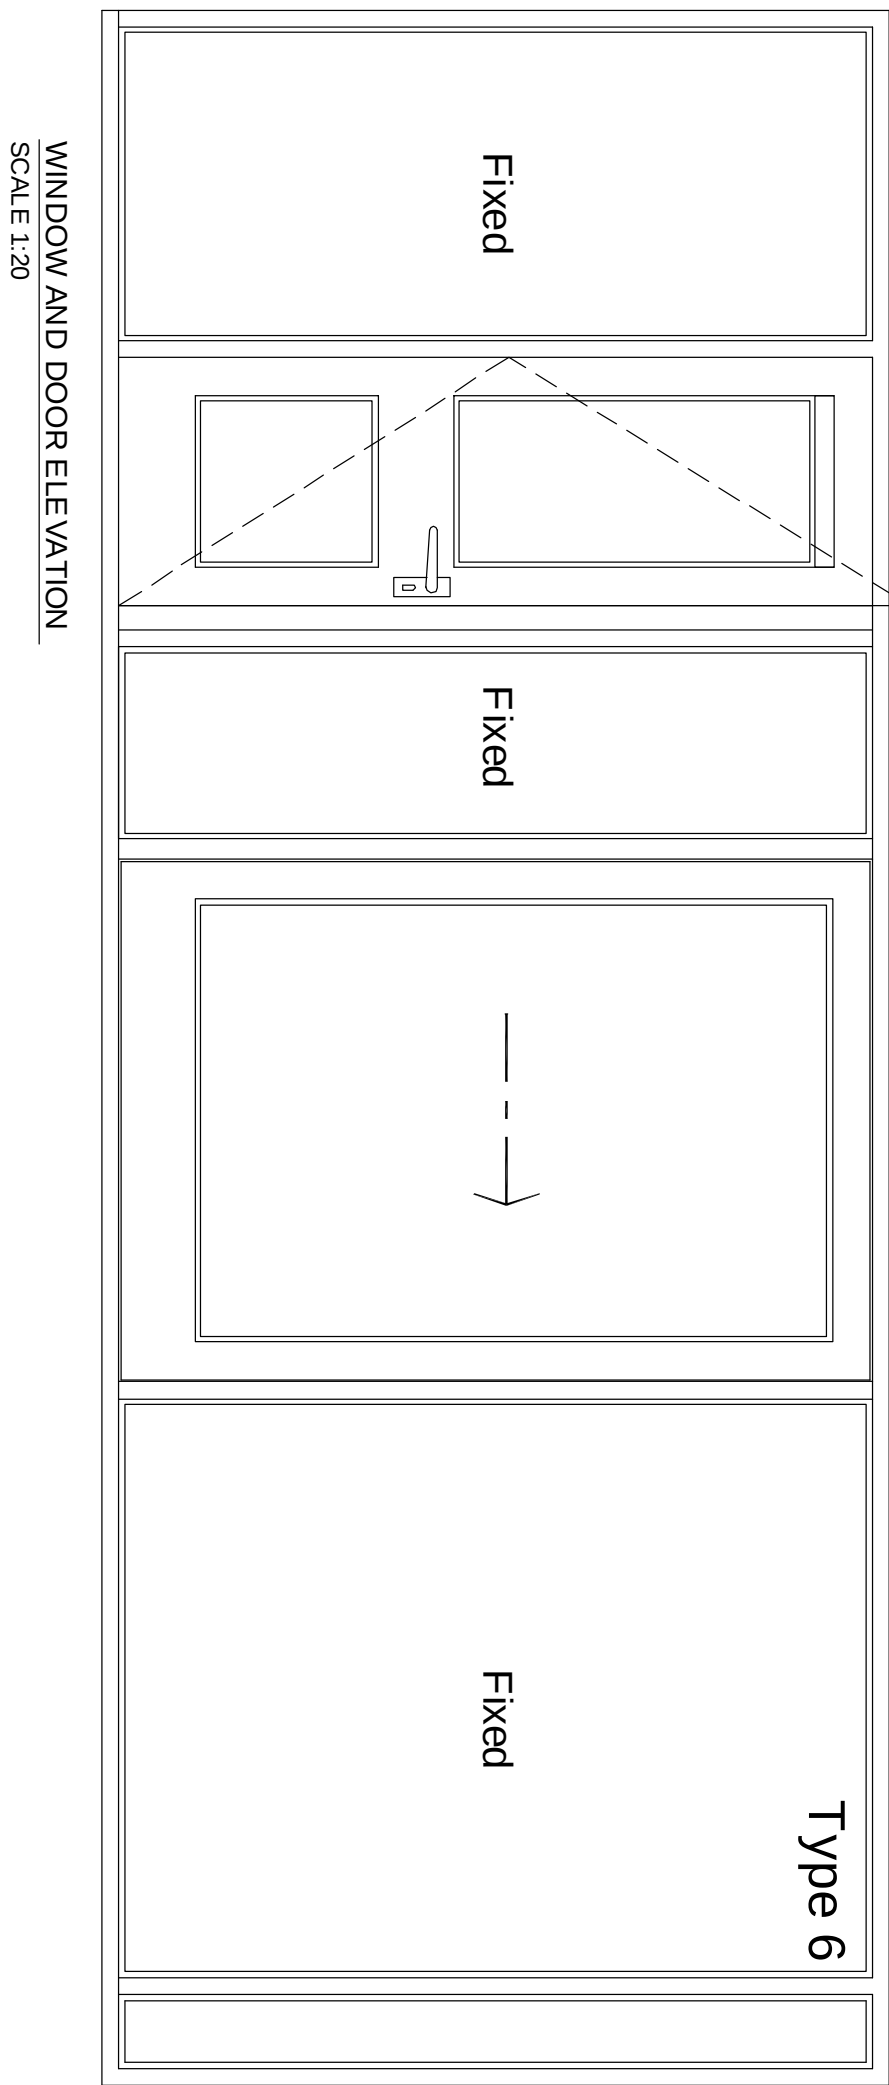


WINDOW AND DOOR ELEVATION
SCALE 1:20

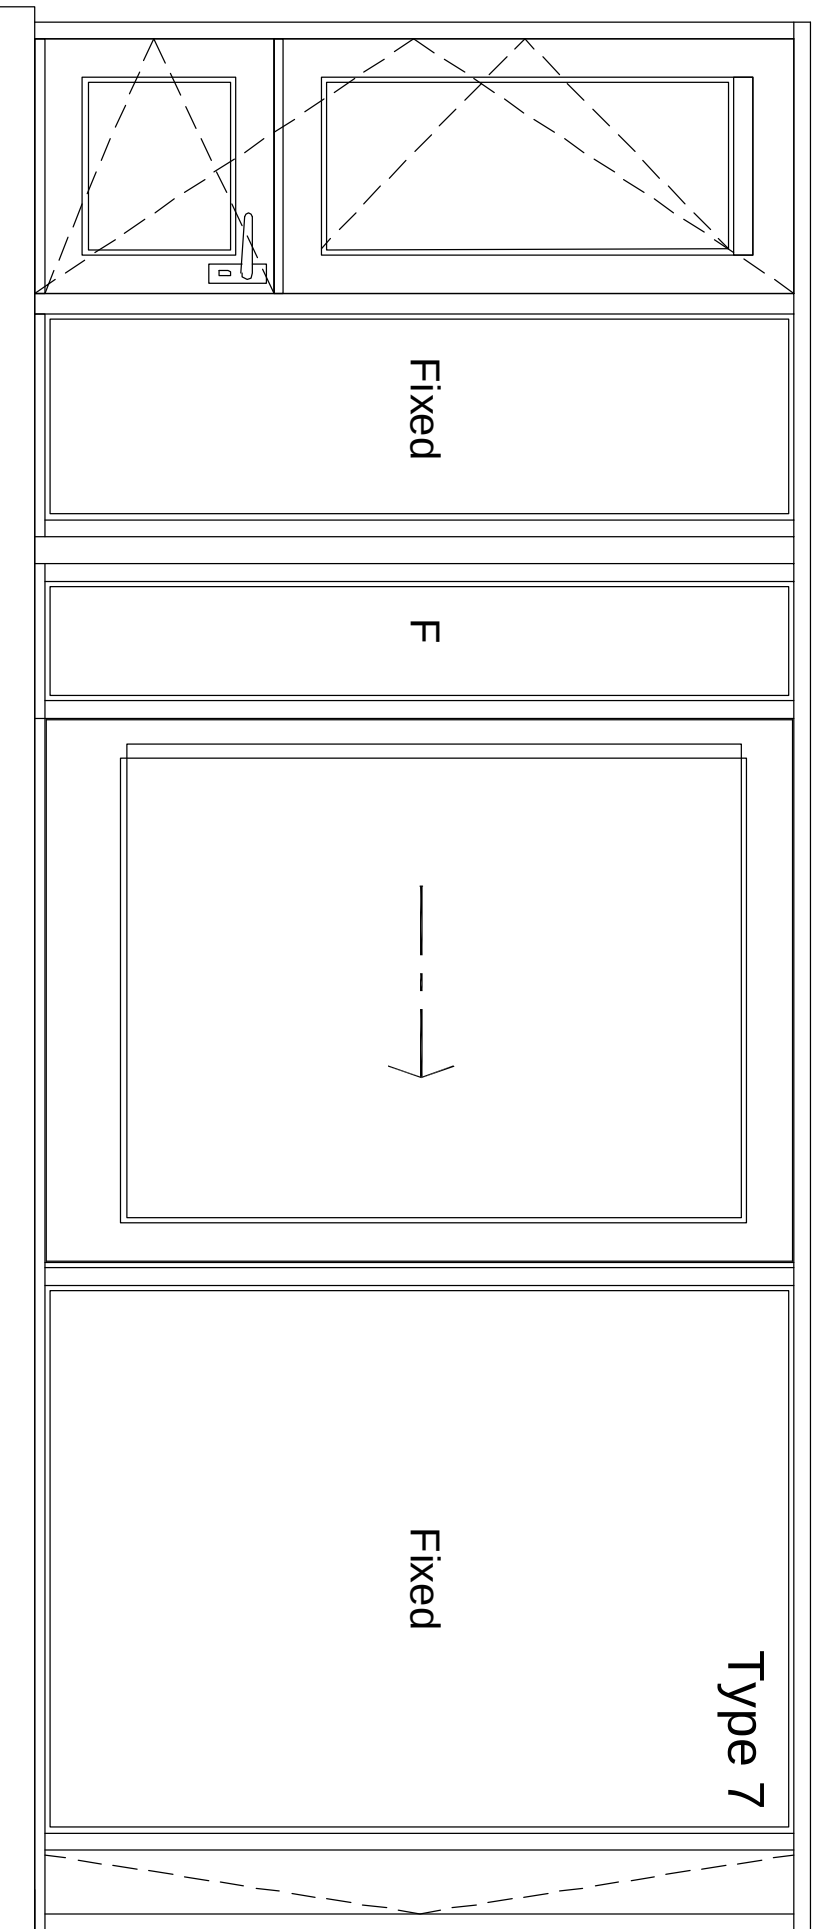


WINDOW AND DOOR ELEVATION
SCALE 1:20

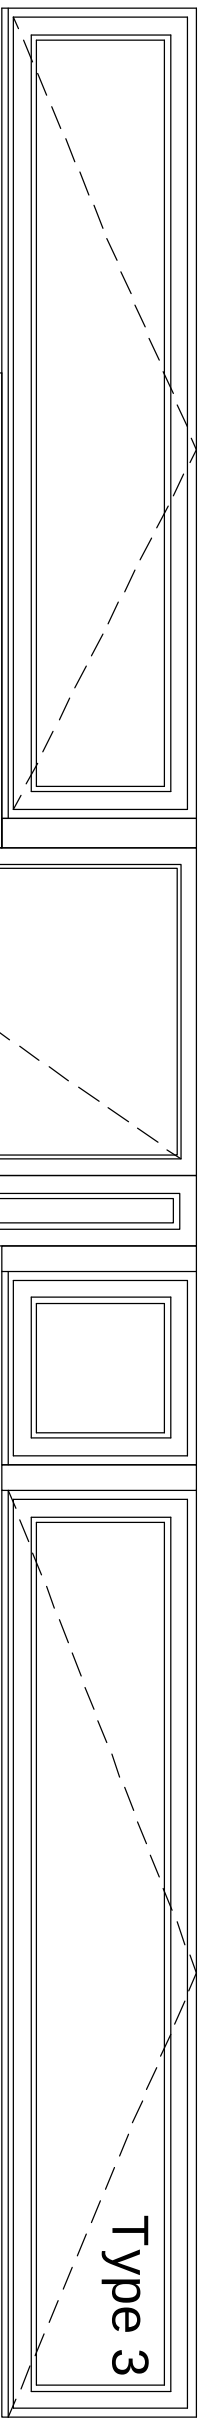


WINDOW AND DOOR ELEVATION
SCALE 1:20

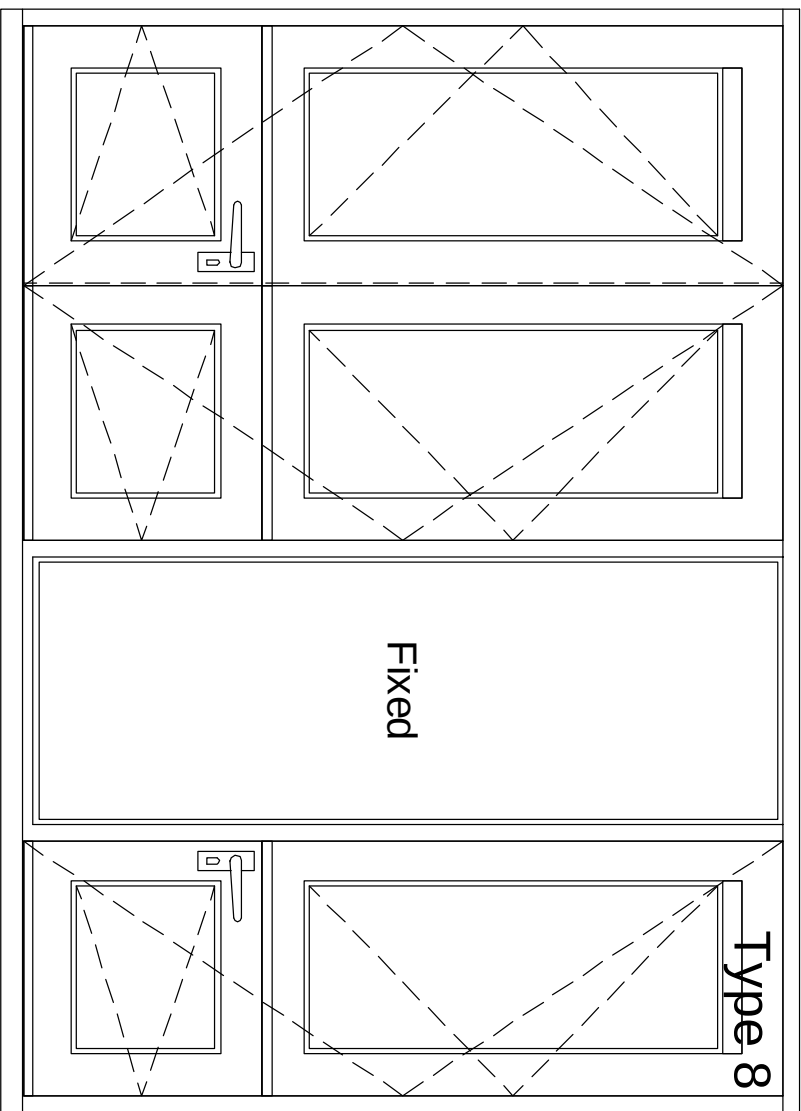

WINDOW AND DOOR ELEVATION
SCALE 1:20

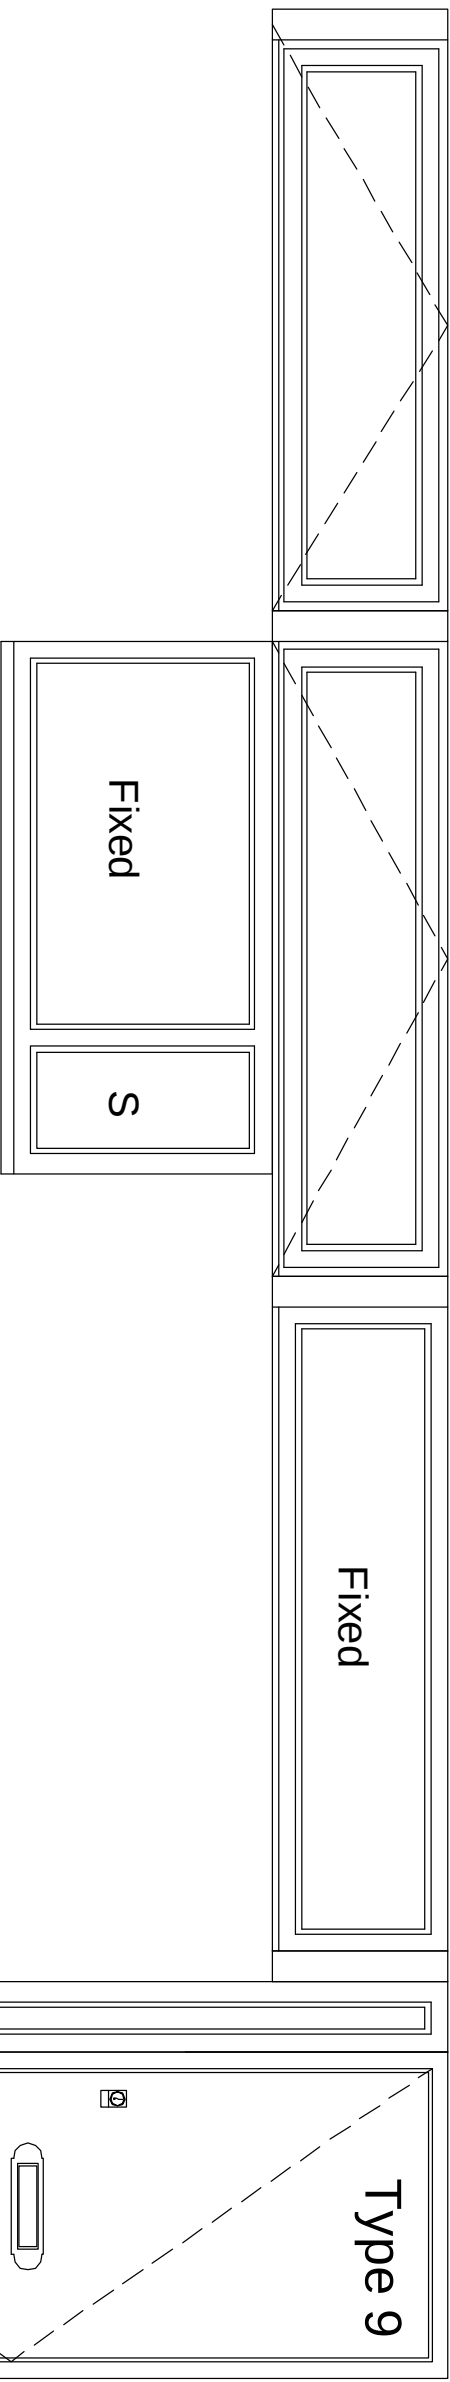


WINDOW ELEVATION
SCALE 1:20

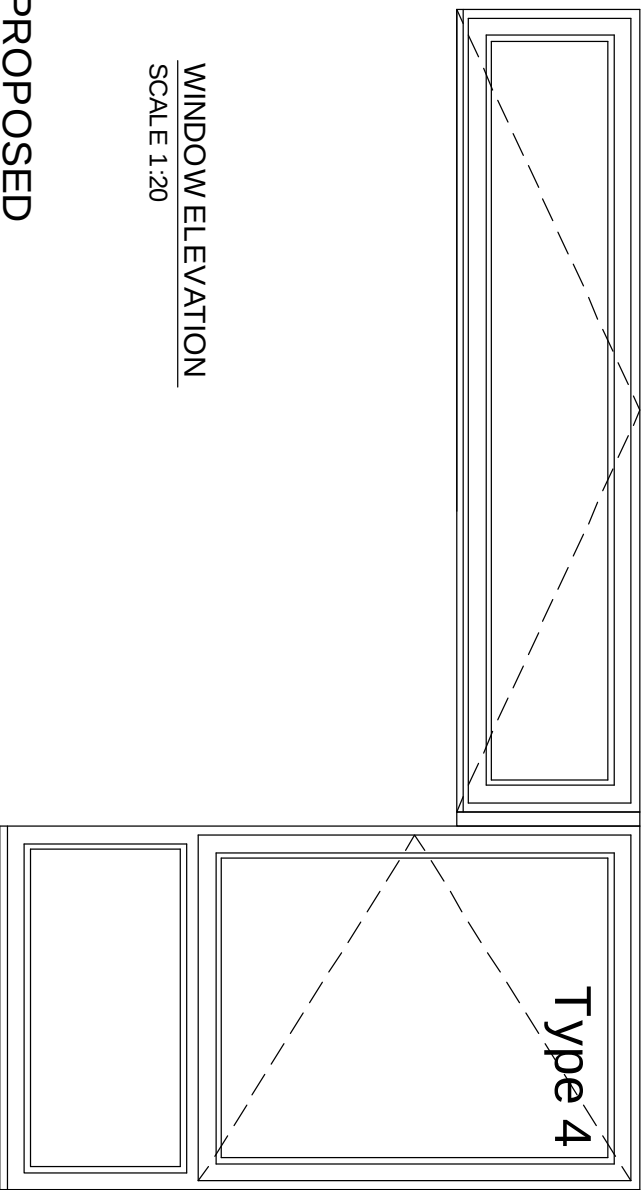


PROPOSED

WINDOW ELEVATION
SCALE 1:20

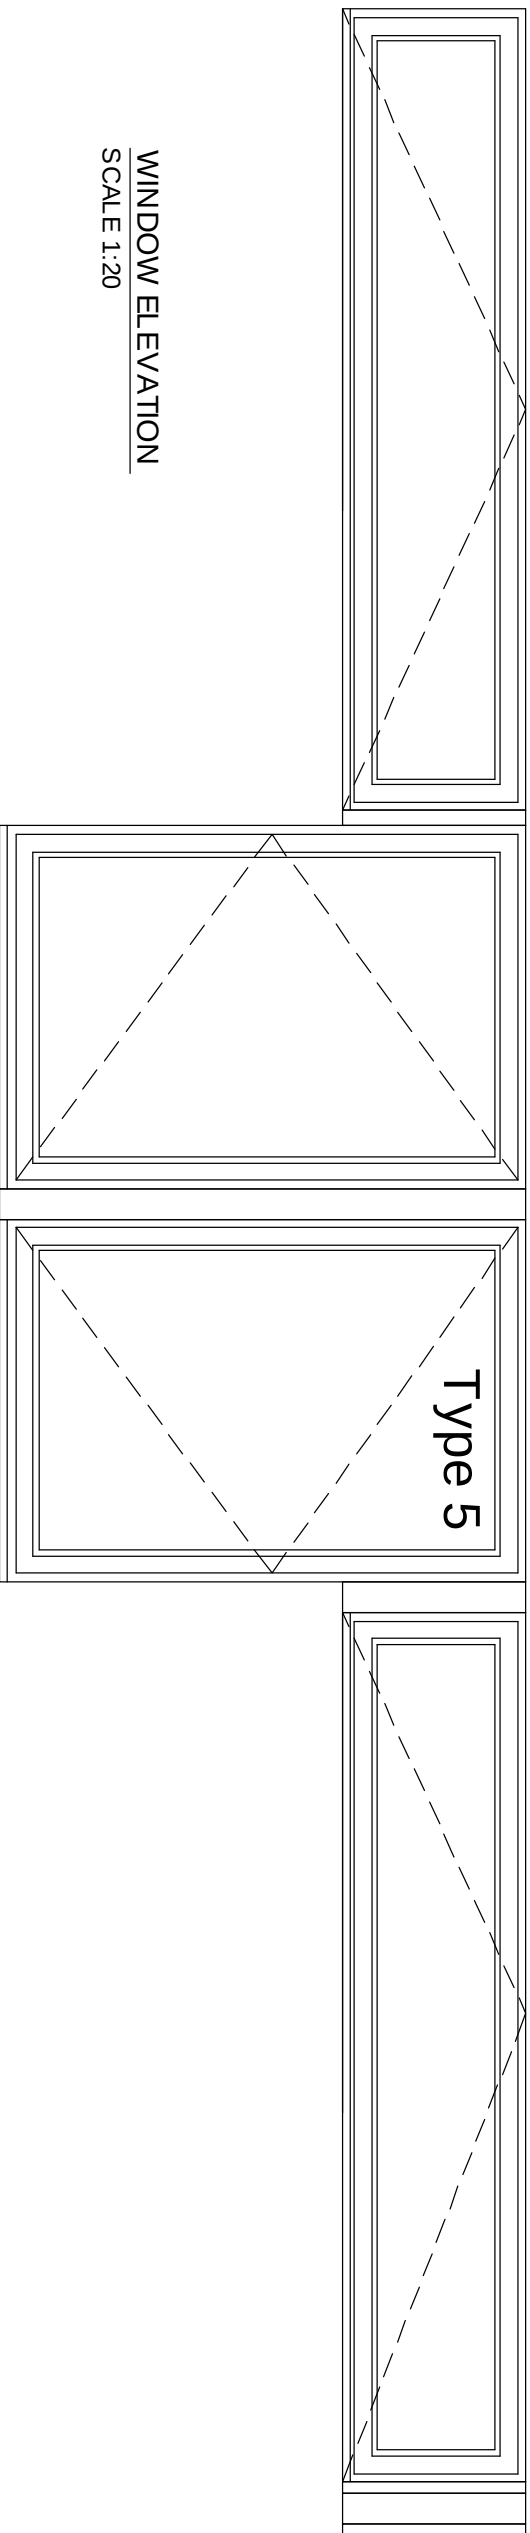

WINDOW AND DOOR ELEVATION
SCALE 1:20

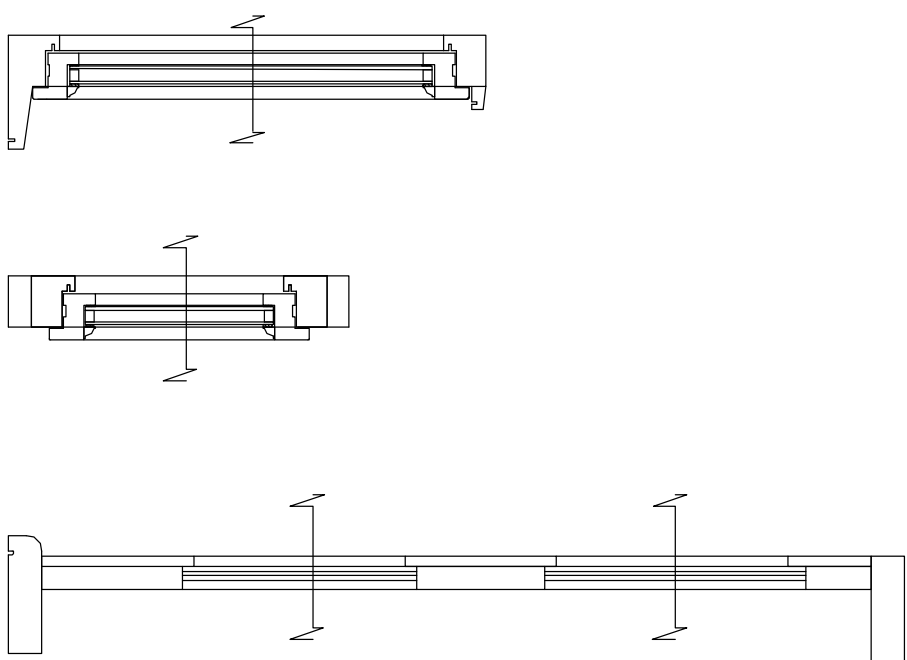

TYPICAL SECTION DETAIL OF PROPOSED
WINDOW AND DOORS
SCALE 1:10

Note:
New windows and doors in
timber double glazed painted black

PLANNING

CLIENT	Apollo London Limited			CONTRACT NO.	11113
PROJECT	PROPOSED REFURBISHMENT OF DUNBOYNE ROAD, CAMDEN, LONDON NW3 2YY			DATE	23.02.10
DATE	JAN 2010	REV	P2	DATE	23.02.10
SCALE	1:100 (A1)	SCALE	1:100 (A1)	SCALE	1:100 (A1)
DRAWN BY	TAJC	DATED	23.02.10	DATED	23.02.10
CHECKED BY	SML	DATED	23.02.10	DATED	23.02.10
APPROVAL BY	SML	DATED	23.02.10	DATED	23.02.10

AKDP

AK Design Partnership LLP

CHARTERED BUILDING CONSULTANCY

BUILDING SURVEYORS

PROJECT MANAGERS

11113 VICTORIA ROAD

ROCHFORD

ESSEX

RM1 2LX

TEL: 01708 751772

FAX: 01708 764666

EMAIL: office@akdesign.co.uk

WEB SITE: www.akdesign.co.uk