


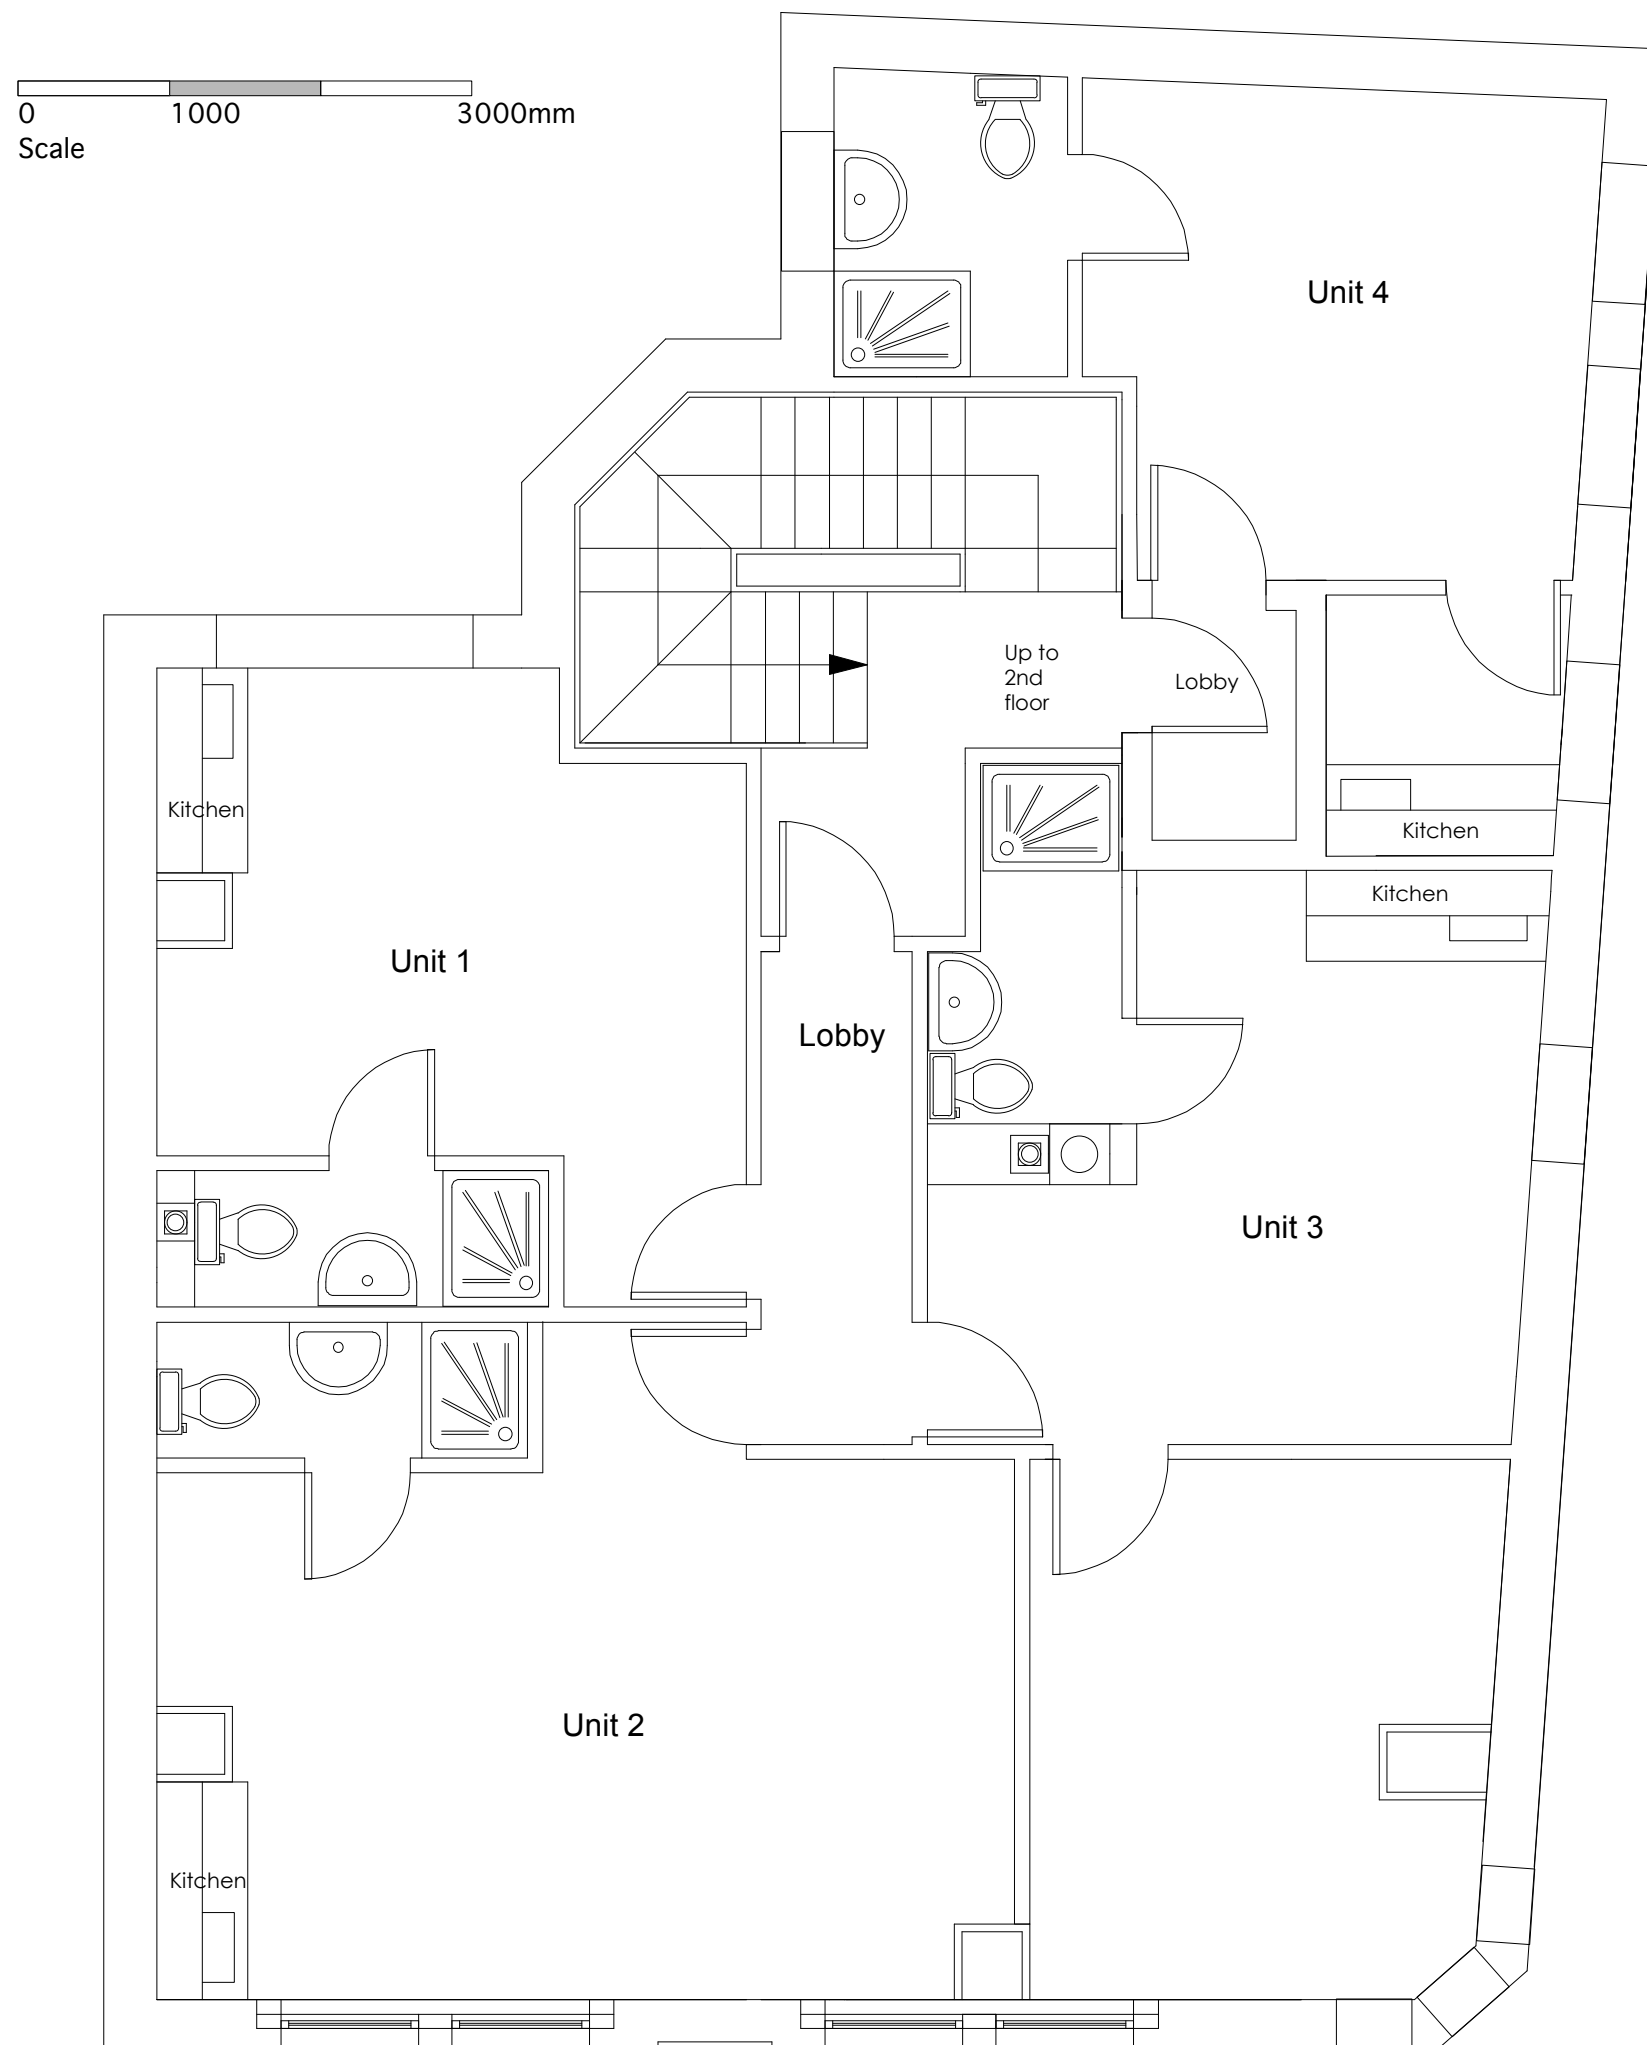

General notes:

1. Do not scale drawings. Dimensions govern.
2. All dimensions are in millimeters unless noted otherwise.
3. All dimensions shall be verified on site before proceeding with the work.
4. Buschow Henley shall be notified in writing of any discrepancies.

Specific notes:

[illegible]

Rev.	Date	Issue Details
------	------	---------------

Architects

buschow henley
BUSCHOW HALE BROWN HENLEY RORRISON

21 Perserverance Works 38 Kingsland Road London E2 8DD
Tel: 020 7033 9700 E-mail: studio@buschowhenley.co.uk

Title

First Floor Existing Plan

© Buschow Henley Ltd. www.buschowhenley.co.uk

Client	Asherview Ltd
--------	---------------

Project	113 Bayham Street
---------	-------------------

Date	Originator	Scale@A3	Scale@A1
18.06.08	DW	1:50	

Status I Information	Dwg. no. 0607_PL_0003	Rev. A
----------------------------	--------------------------	-----------