


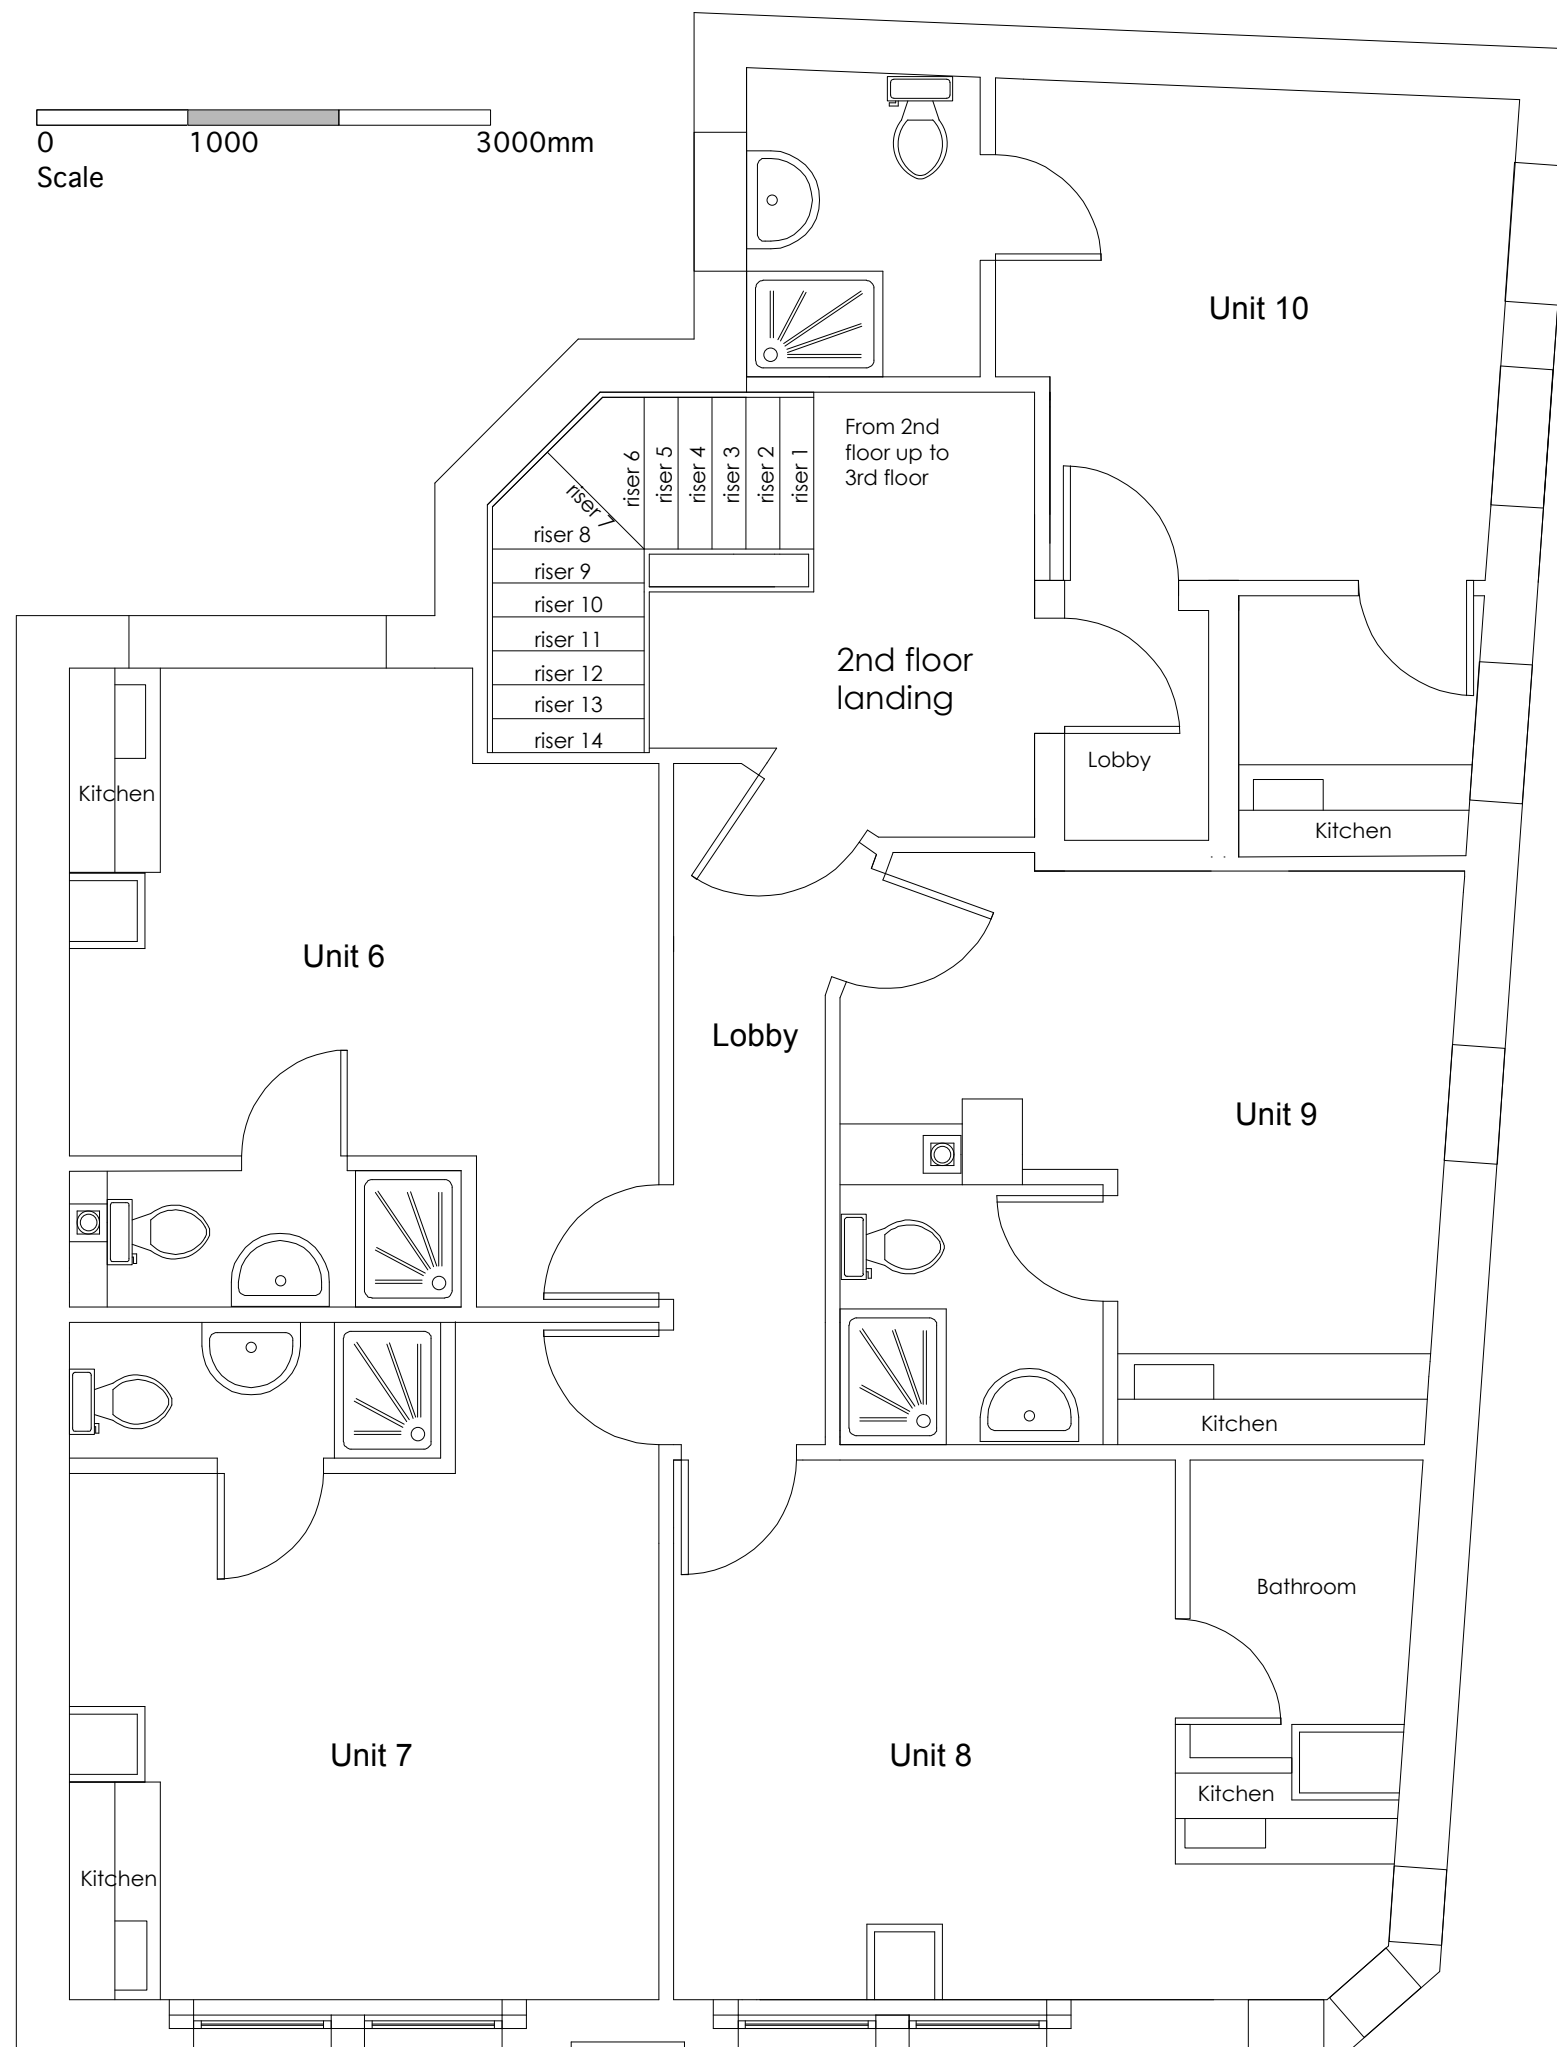

General notes:
1. Do not scale drawings. Dimensions govern.
2. All dimensions are in millimeters unless noted otherwise.
3. All dimensions shall be verified on site before proceeding with the work.
4. Buschow Henley shall be notified in writing of any discrepancies.

Specific notes:

	heat detector
	smoke detector
	smoke detector from light
	call point

[illegible]

Rev	Date	Issue Details
-----	------	---------------

Architects
buschow henley
BUSCHOW HALE BROWN HENLEY HORRISON

21 Perserverance Works 38 Kingsland Road London E2 8DD
Tel: 020 7033 9700 E-mail: studio@buschowhenley.co.uk

Title	2nd Floor Existing Plan
-------	-------------------------

© Buschow Henley Ltd. www.buschowhenley.co.uk

Client
Asherview Ltd

Project	113 Bayham Street
---------	-------------------

Date	Originator	Scale@A3	Scale@A1
18.06.08	DW	1:50	

Status	Dwg. no.	Rev.
I	0607_PL_0004	A