


ITEM 01 (Qty 01) Ref: XP-20

Header logos: An illuminated boxes complete with translucent acrylic faces. Returns to be painted Green/Blue
According to logo type.
White pedestal face panels: Formed aluminium painted White.
Blue inner pedestal: Formed aluminium painted Blue with capping & sides to illuminate at night.
Base cover: Fabricated base cover with a brushed finish.
Scale 1:50

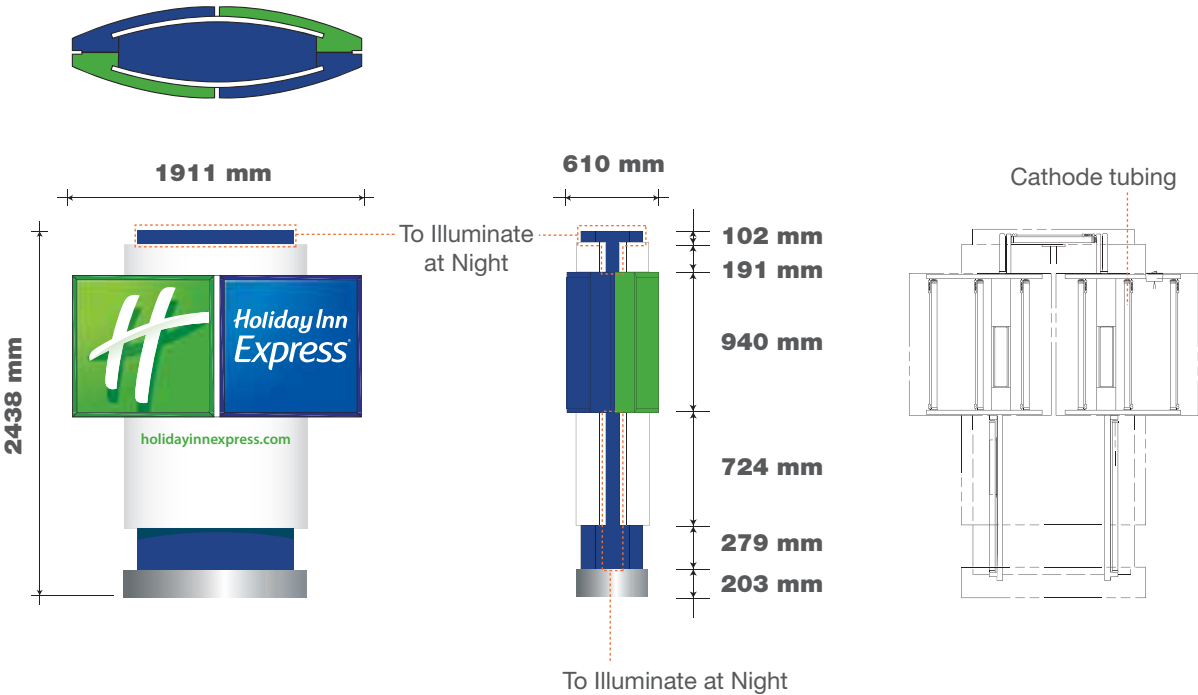

colours



typefaces

House Name - Corporate
Secondary Text - Myriad Pro Regular


ITEM 02 (Qty 1 Set) - Ref: XL-LM-4
Monogram
Built up aluminium box displaying a flex face panel.
Illuminated by white LED illumination.
Individual letters (on a light background - page 264)

Holiday Inn
Individual built up aluminium letters with a clear acrylic face panels.
Complete with white translucent film with a green digital print to the face.
Illuminated by white LED illumination.



Express
Individual built up aluminium letters with a clear acrylic face panels.
Complete with white translucent film applied to rear of face panels.
Blue dual vision perforated film to face of face panels.
Illuminated by white LED illumination.

'Holiday Inn' Green by day & to illuminate GREEN by night.
'Express' Blue by day & illuminate WHITE by night.



Bracketwork Runner bars.
Scale 1:50

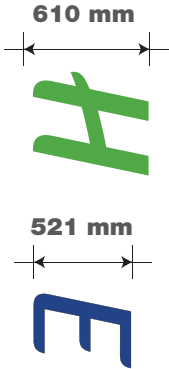


Built up monogram box

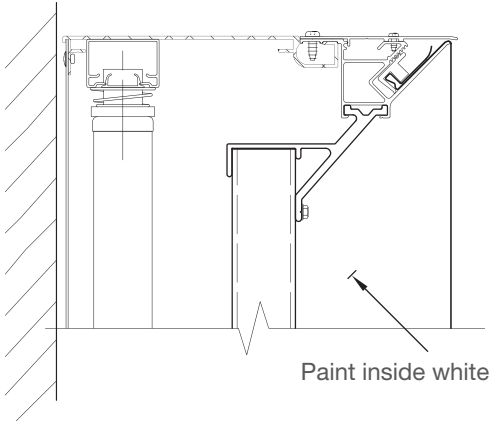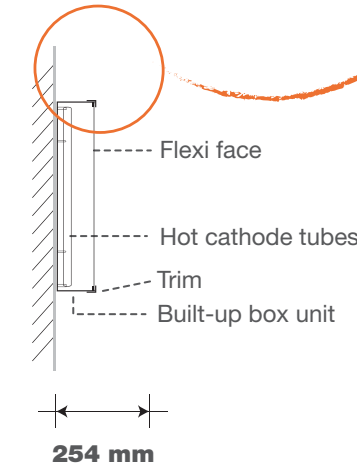


Individual built up letters

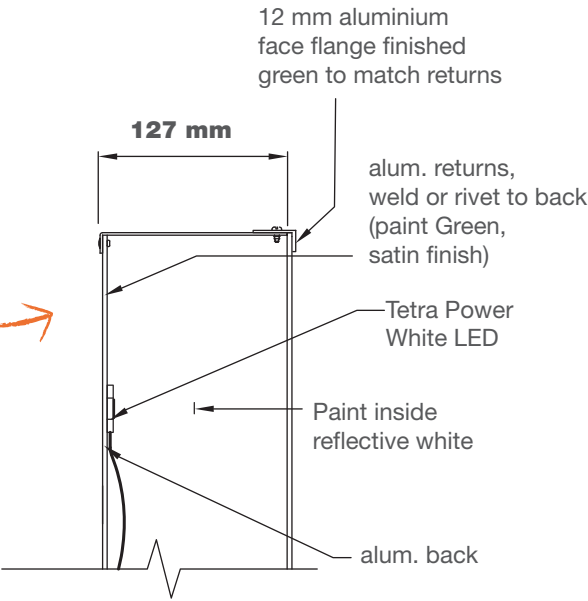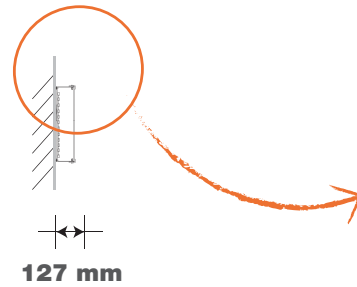



ITEM 03 (Qty 1)
Replacement fret cut fascia panels with pushed through letters & logo.
Externally illuminated by existing spot lights.
Scale 1:20

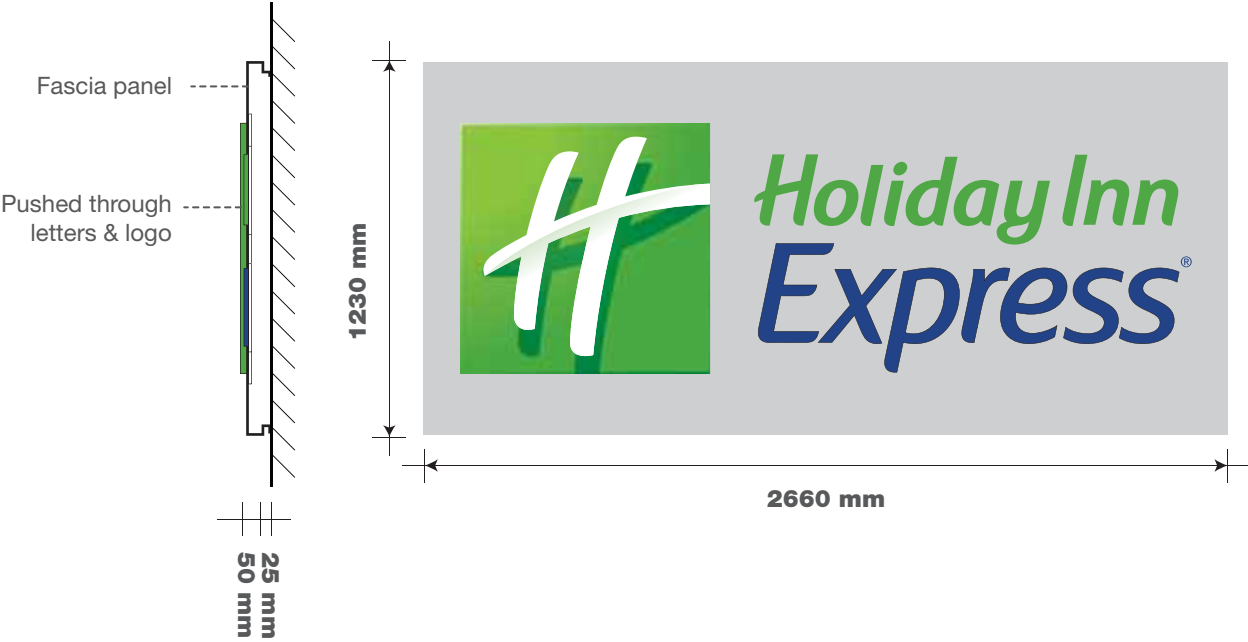



ITEM 04 (Qty 1) SPECIAL
Replacement panels finished to match existing, to show new image letters & logo.
Holiday Inn
Individual built up aluminium letters with a clear acrylic face panels.
Complete with white translucent film with a green digital print to the face.
Illuminated by white LED illumination.
Express
Individual built up aluminium letters with a clear acrylic face panels.
Complete with white translucent film applied to rear of face panels.
Blue dual vision perforated film to face of face panels.
Illuminated by white LED illumination.
'Holiday Inn' Green by day & to illuminate GREEN by night.
'Express' Blue by day & illuminate WHITE by night.
Scale 1:50

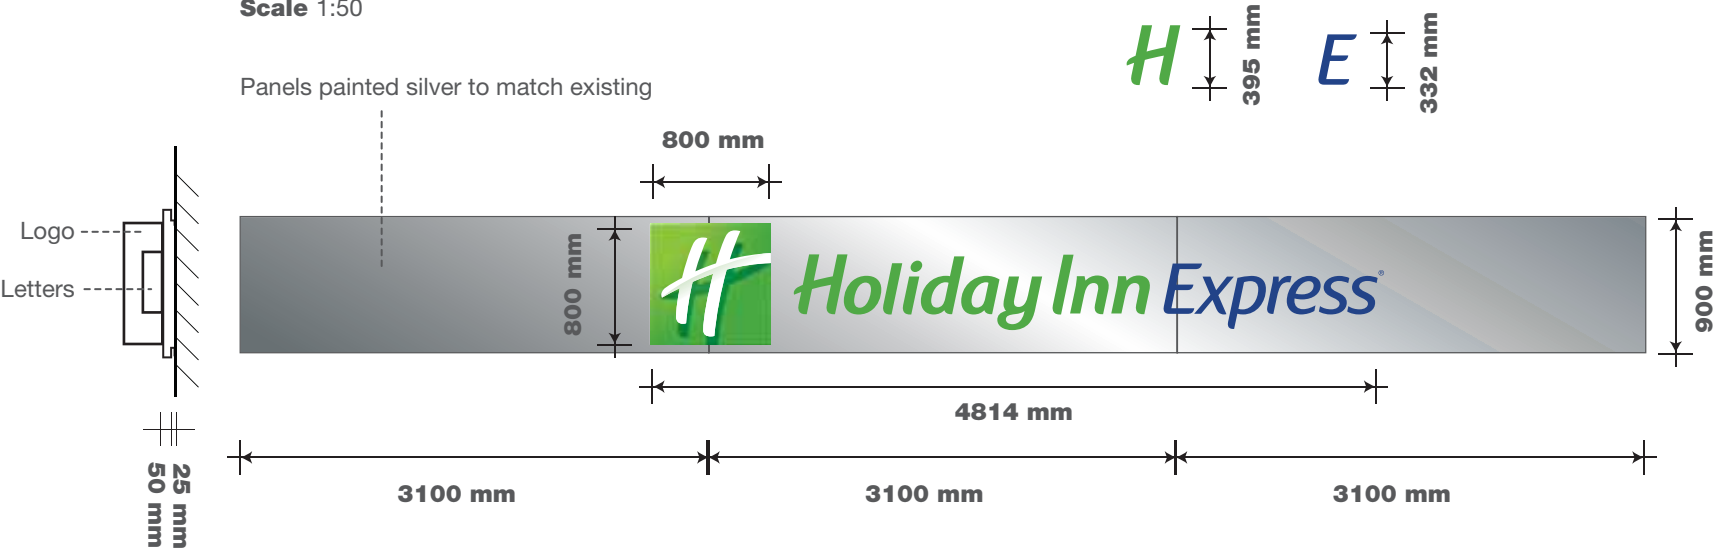

ITEM 04 - Built up monogram box

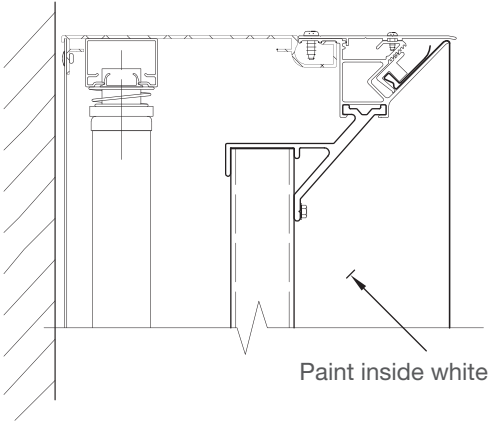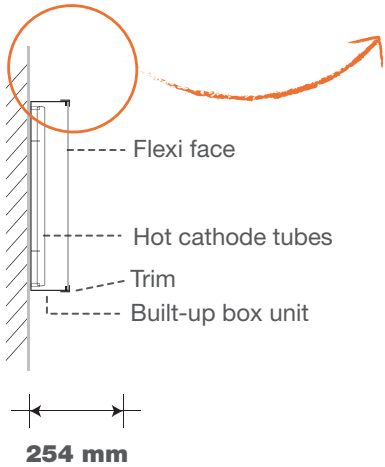


ITEM 04 - Individual built up letters

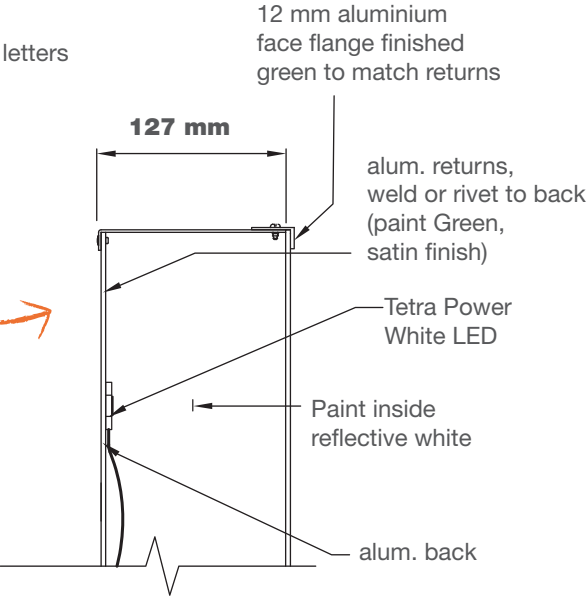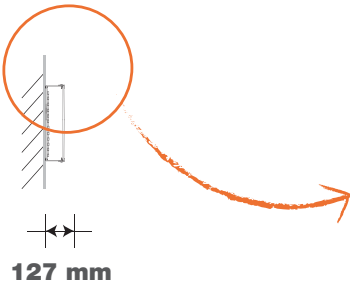


ITEM 05 (Qty 1)

Fret cut panel with pushed through acrylic letters & logo to allow for a halo affect round edges.
Backing panel to be finished same colour as existing.
Scale 1:20

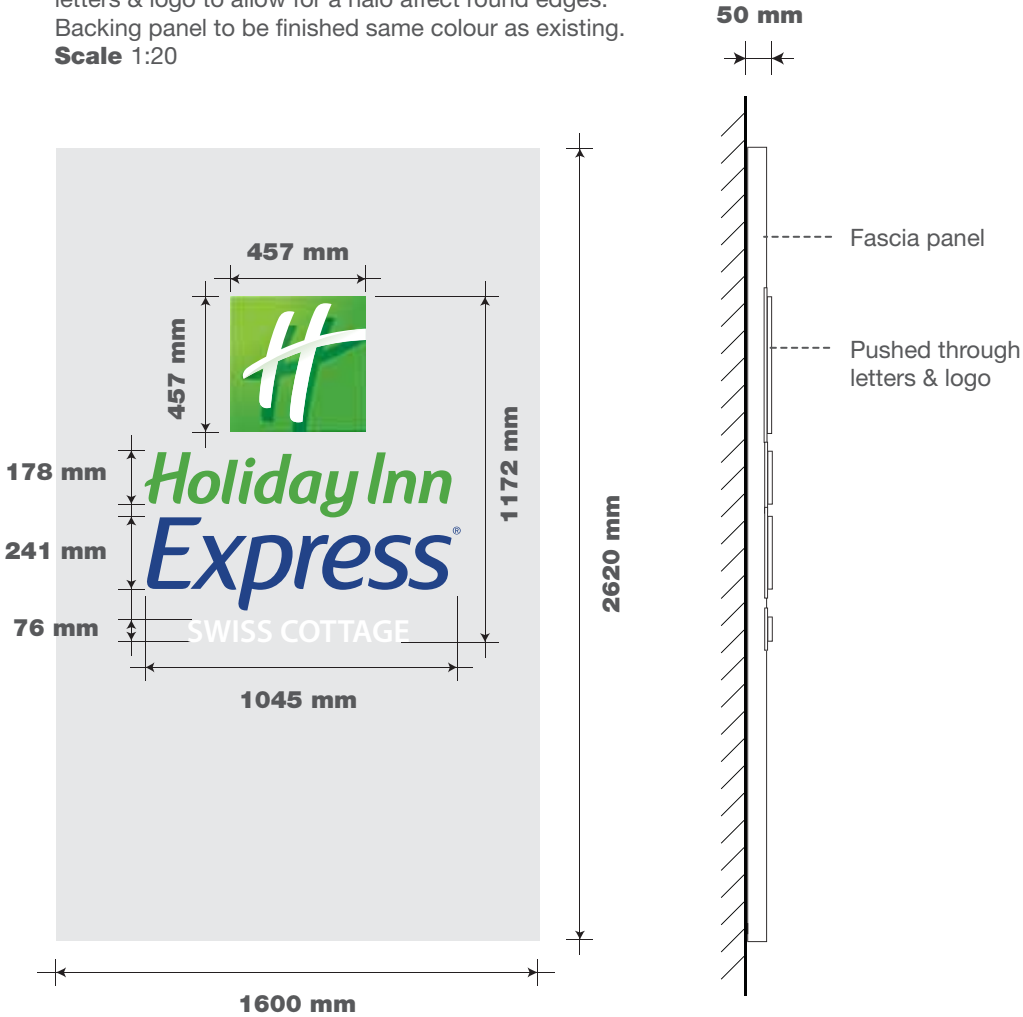


ITEM 06 (Qty 2 panels)

Replament panels to existing projecting sign.
Scale 1:20

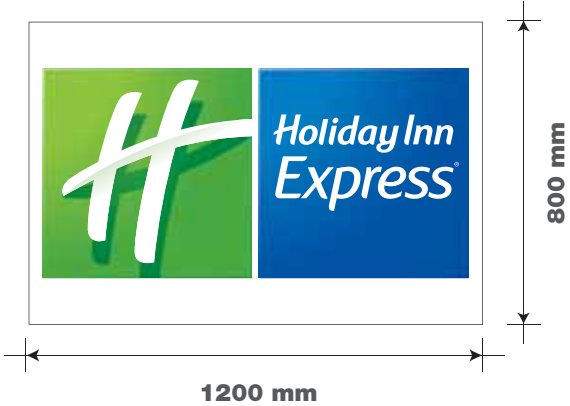

ITEM 07A & 07B (Qty 2)

Down lights to either side of ITEM 05 to front main entrance.
Scale 1:10

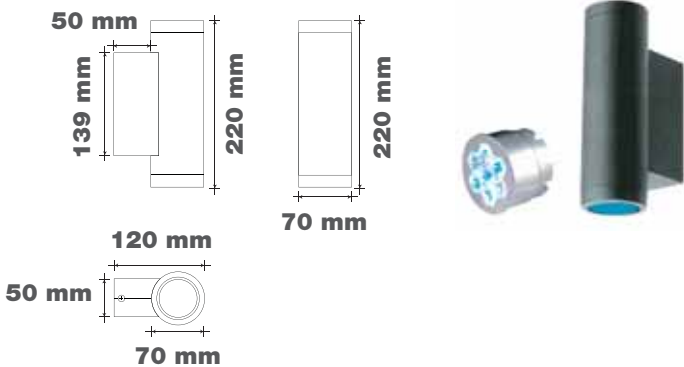

ITEM 08A & 08B (Qty 2)

250W Flood lights to uplight the building.
Scale 1:10

