


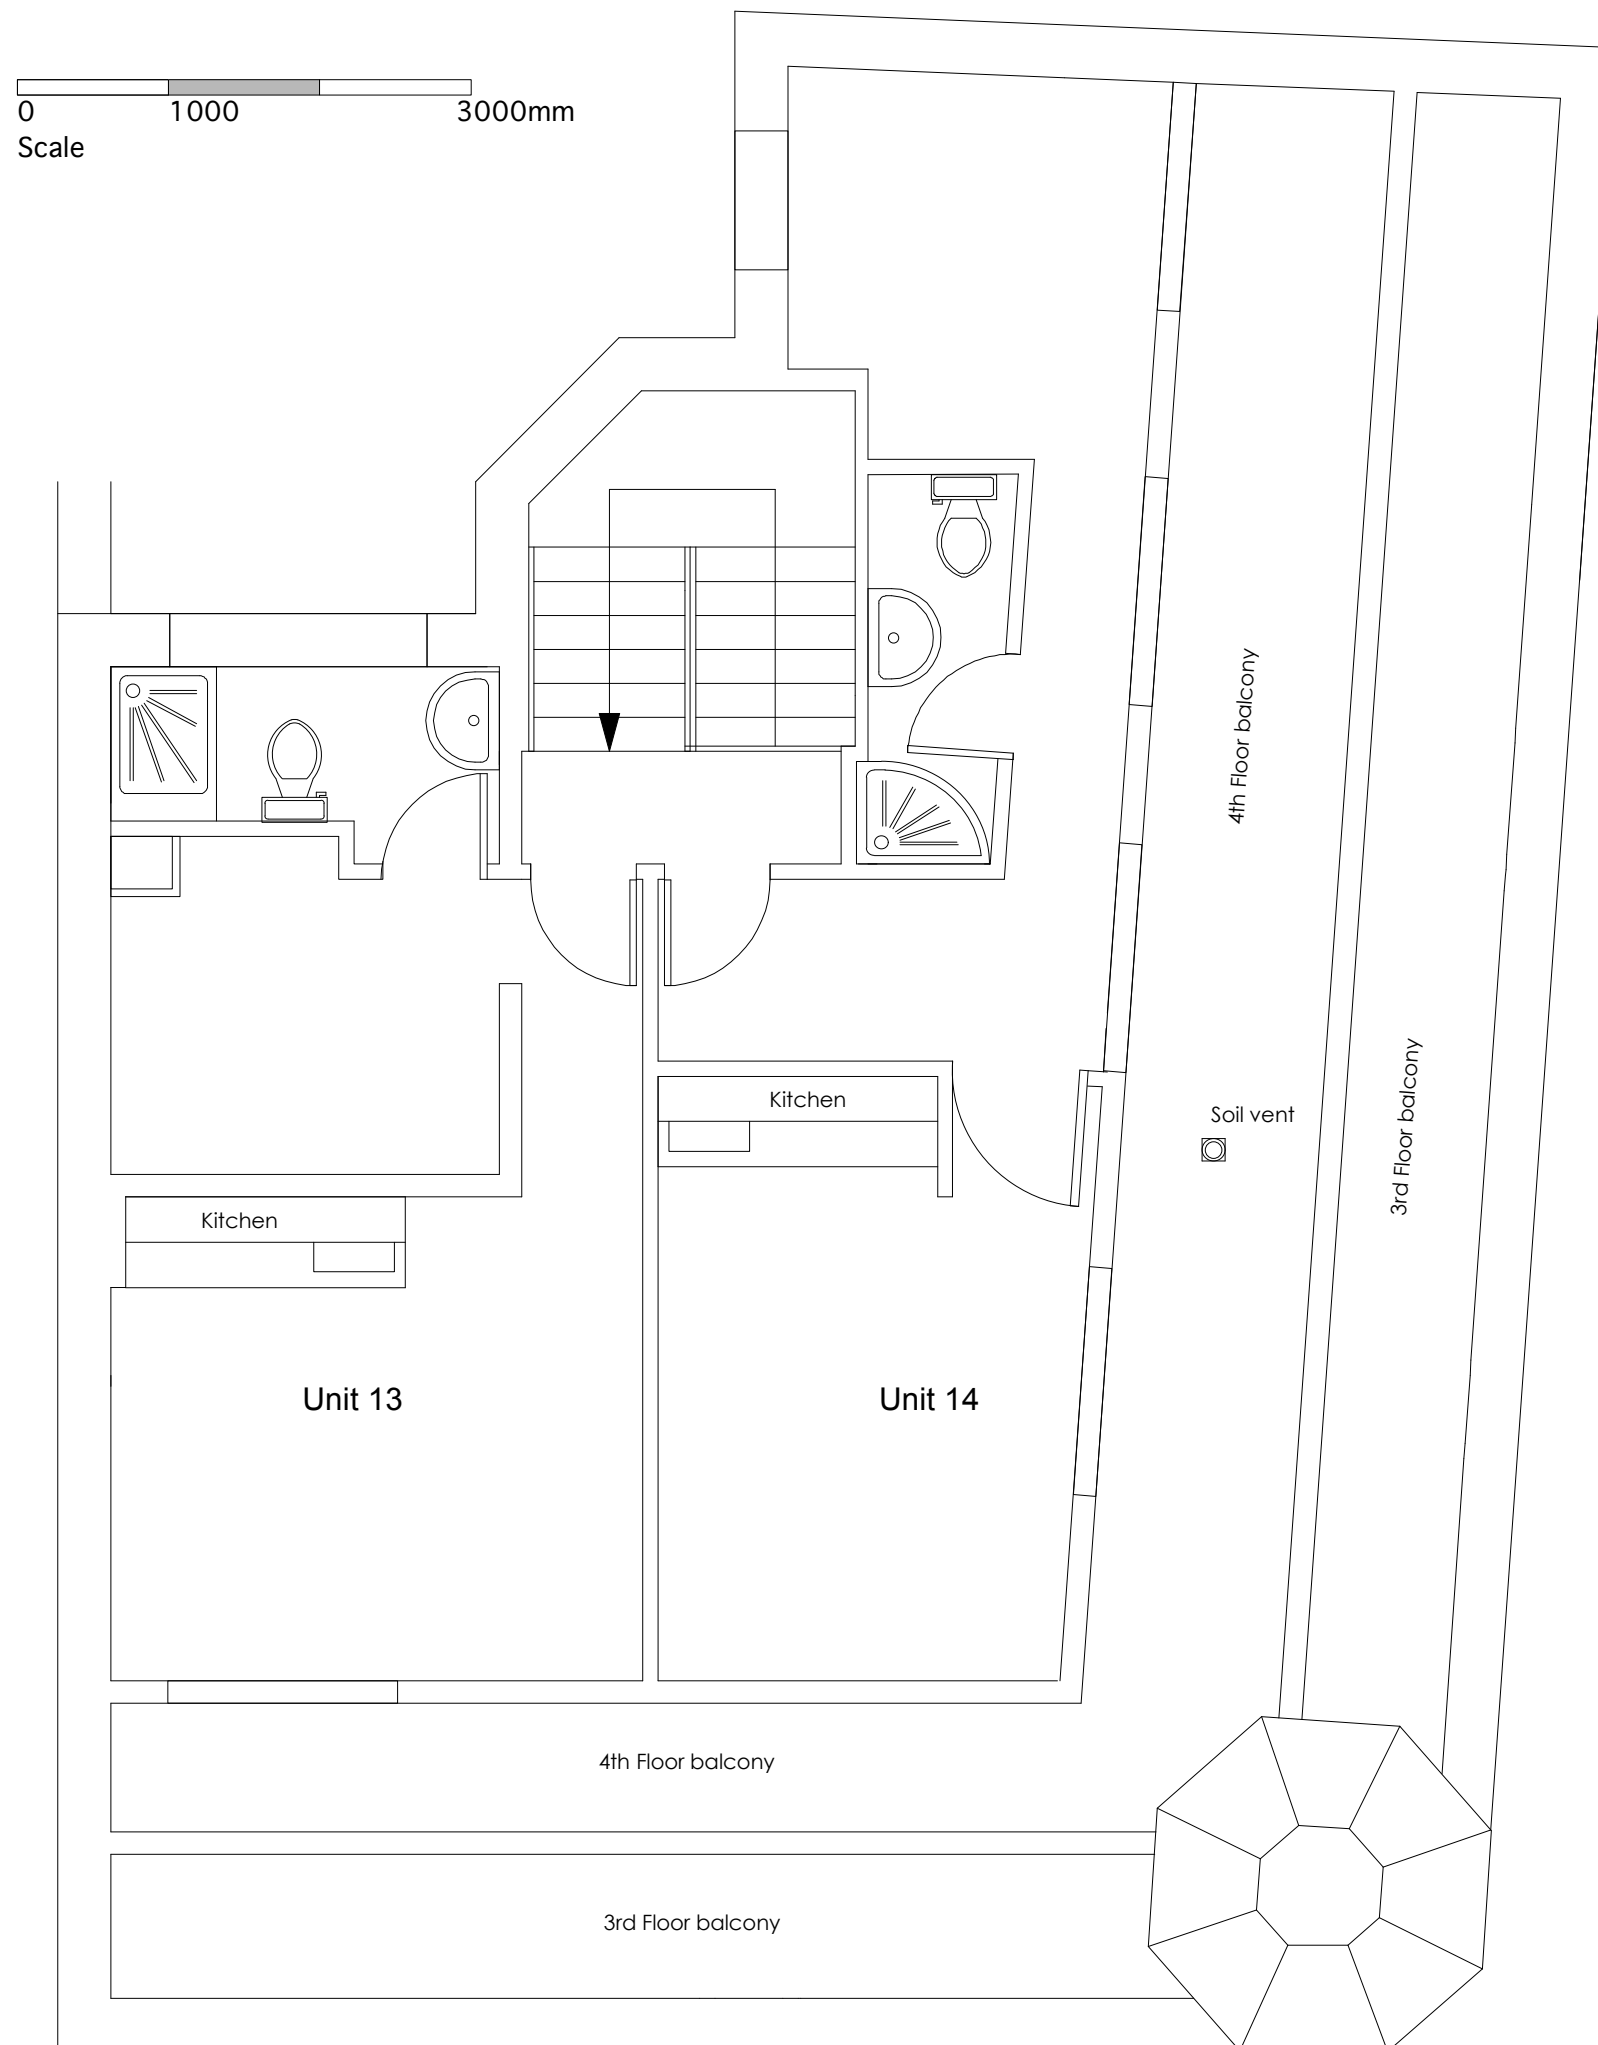

General notes:
1. Do not scale drawings. Dimensions govern.
2. All dimensions are in millimeters unless noted otherwise.
3. All dimensions shall be verified on site before proceeding with the work.
4. Buschow Henley shall be notified in writing of any discrepancies.

Specific notes:

[illegible]

Rev.	Date	Issue Details
------	------	---------------

Architects

buschow henley
BUSCHOW HALE BROWN HENLEY RORRISON

21 Perserverance Works 38 Kingsland Road London E2 8DD
Tel: 020 7033 9700 E-mail: studio@buschowhenley.co.uk

Title

4th Floor Existing Plan

© Buschow Henley Ltd.

www.buschowhenley.co.uk

Client	
--------	--

Asherview Ltd

Project	
---------	--

113 Bayham Street

Date

Date	18.06.08
------	----------

Originator	Scale
DW	1

ale@A1

Status	
Information	

Dwg. no.	
----------	--

0607_PL_0006

A