

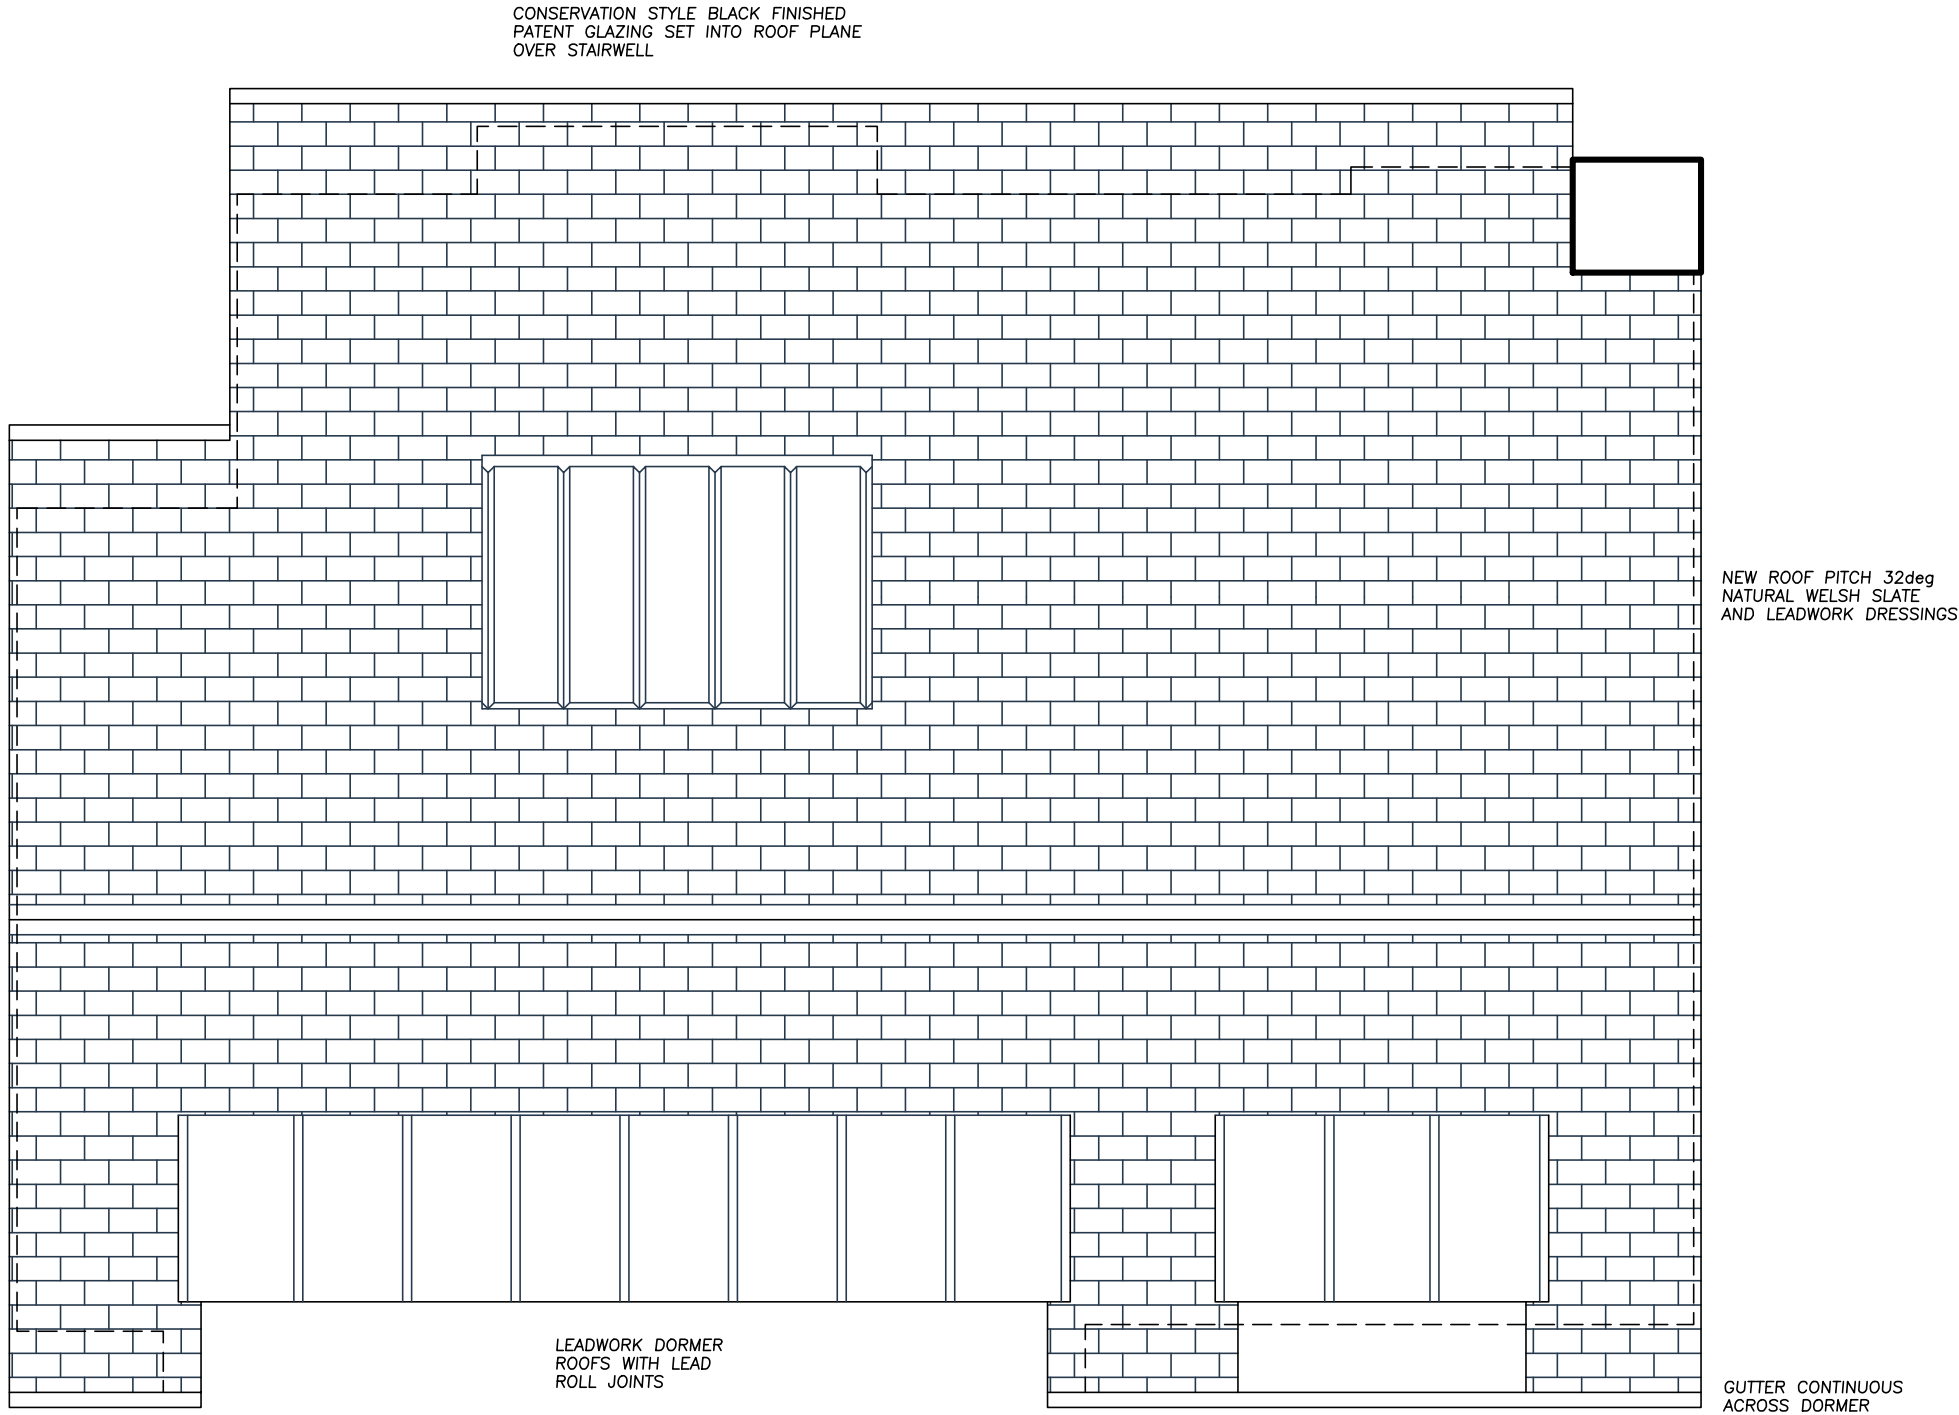


0 1 2 3 5m


Revisions

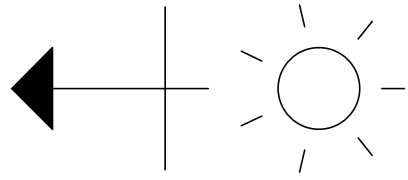

ROOF

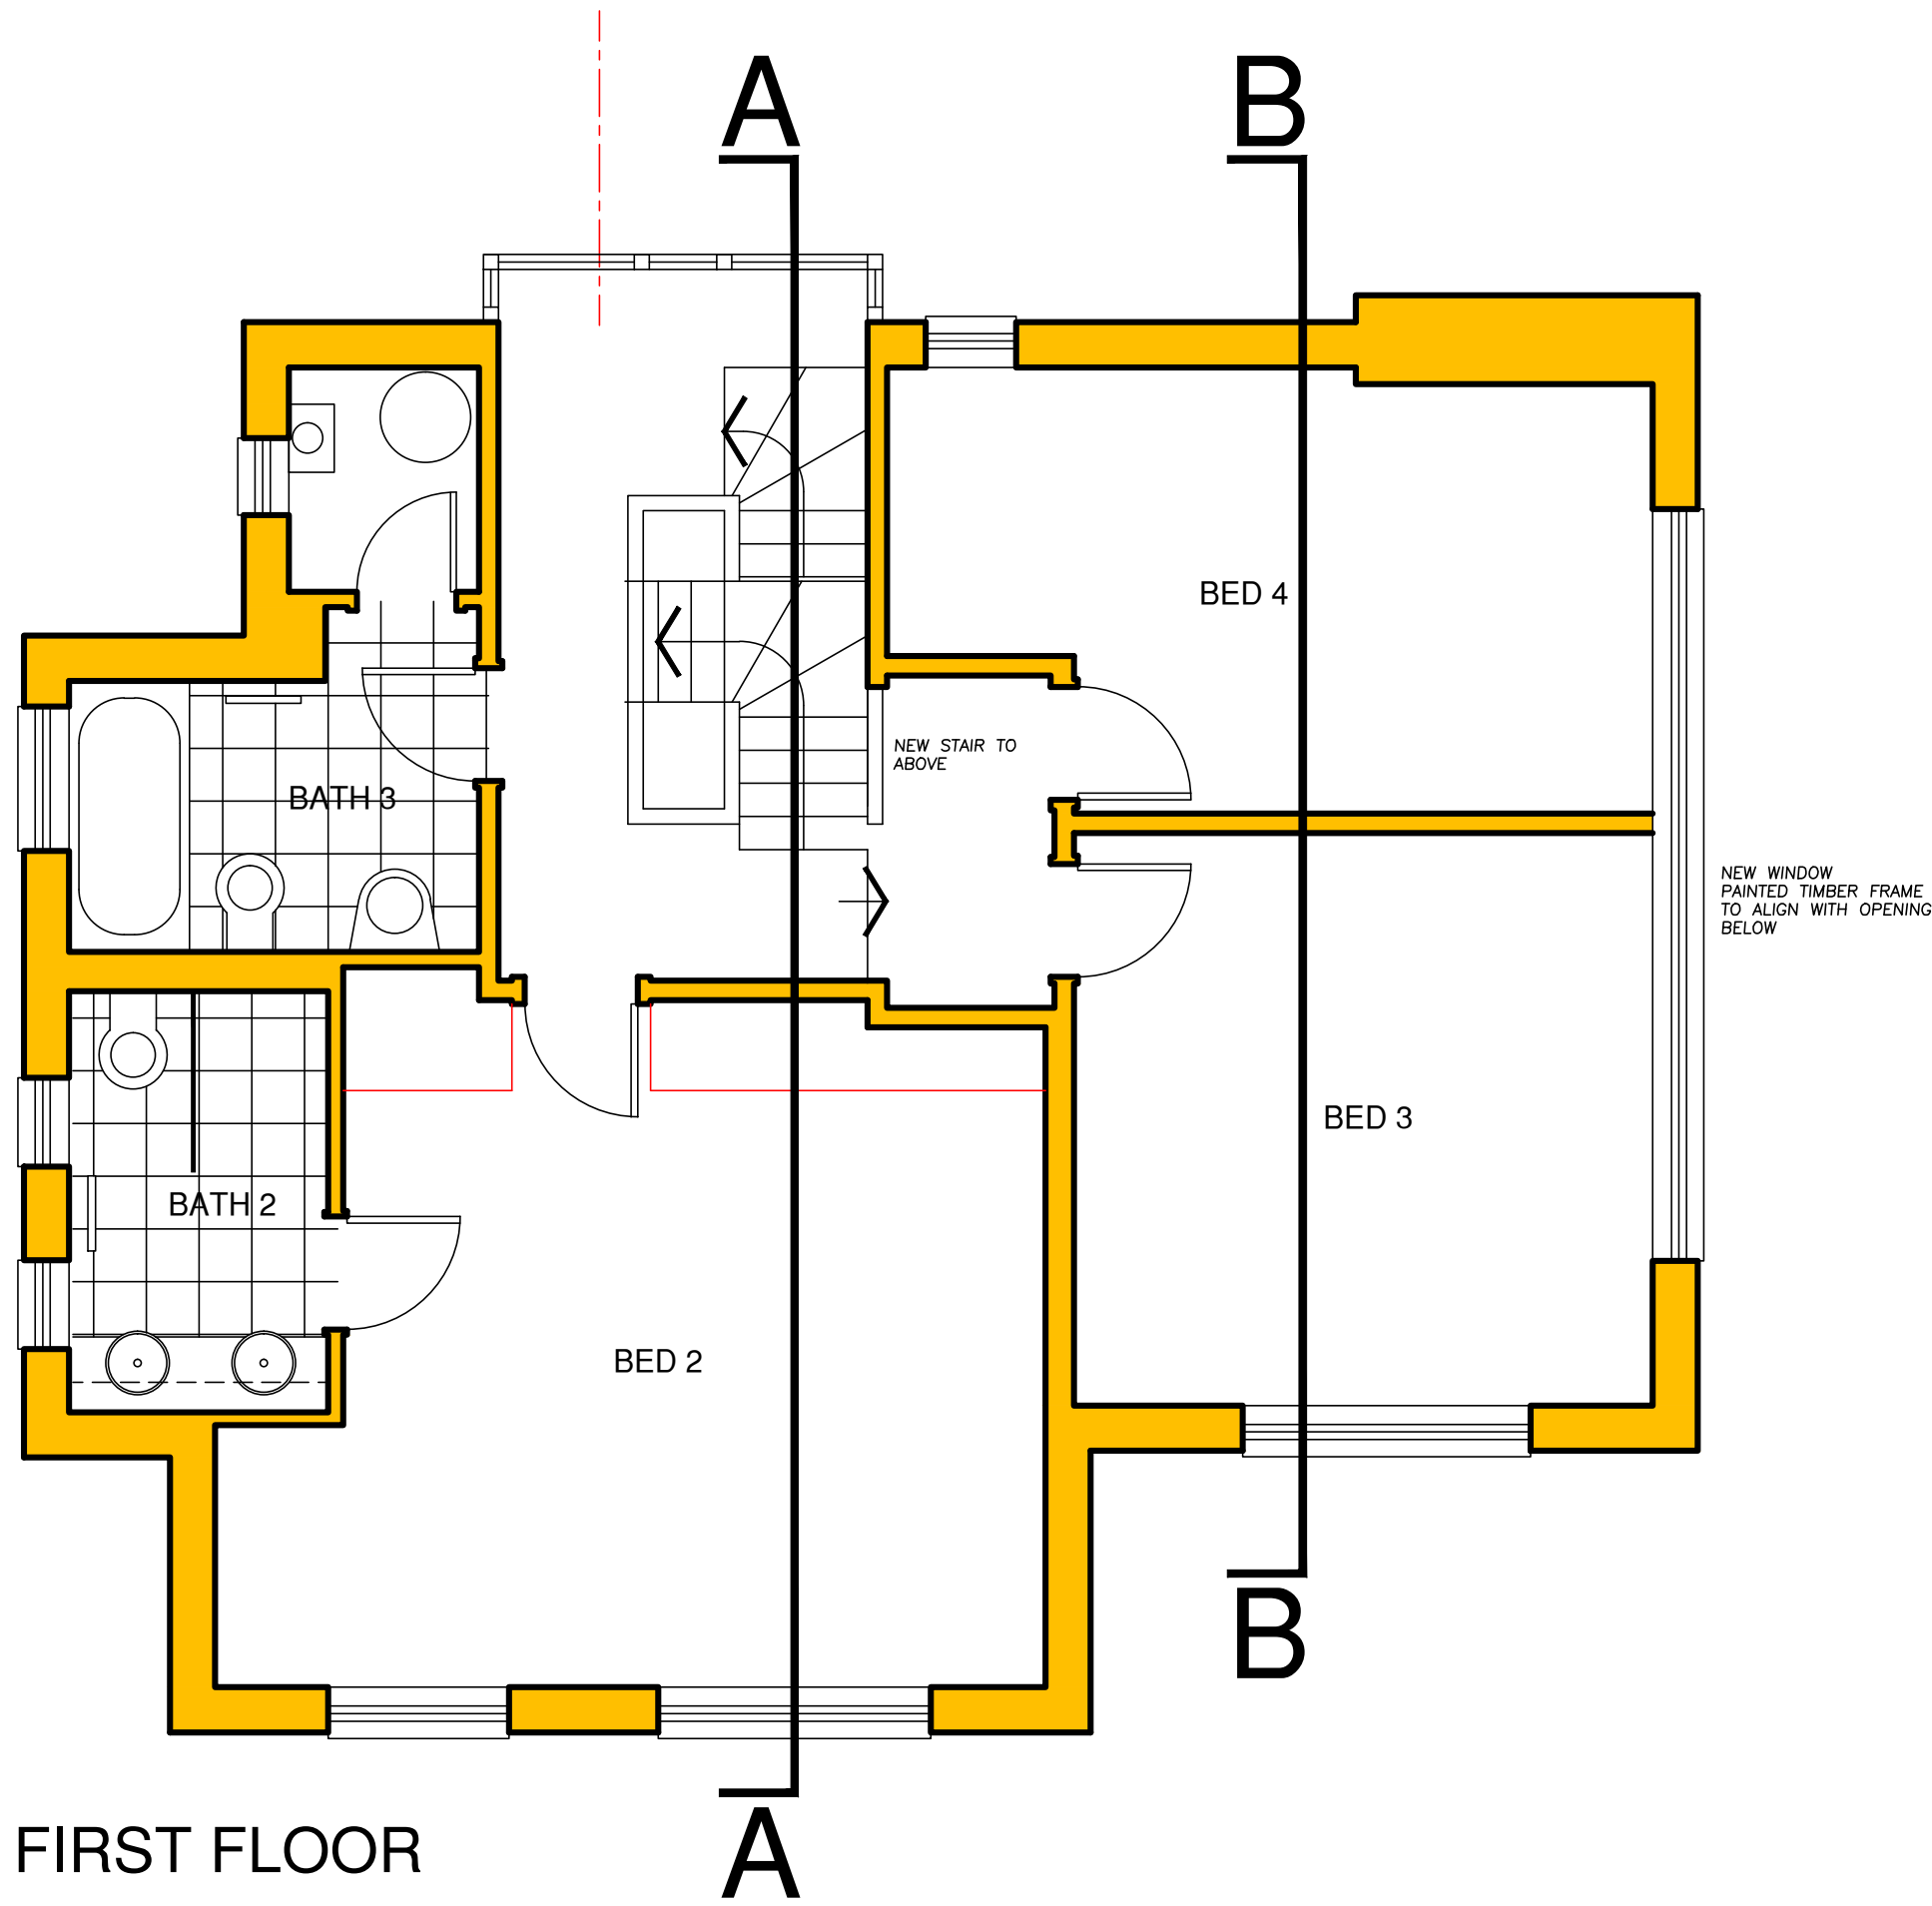

FIRST FLOOR

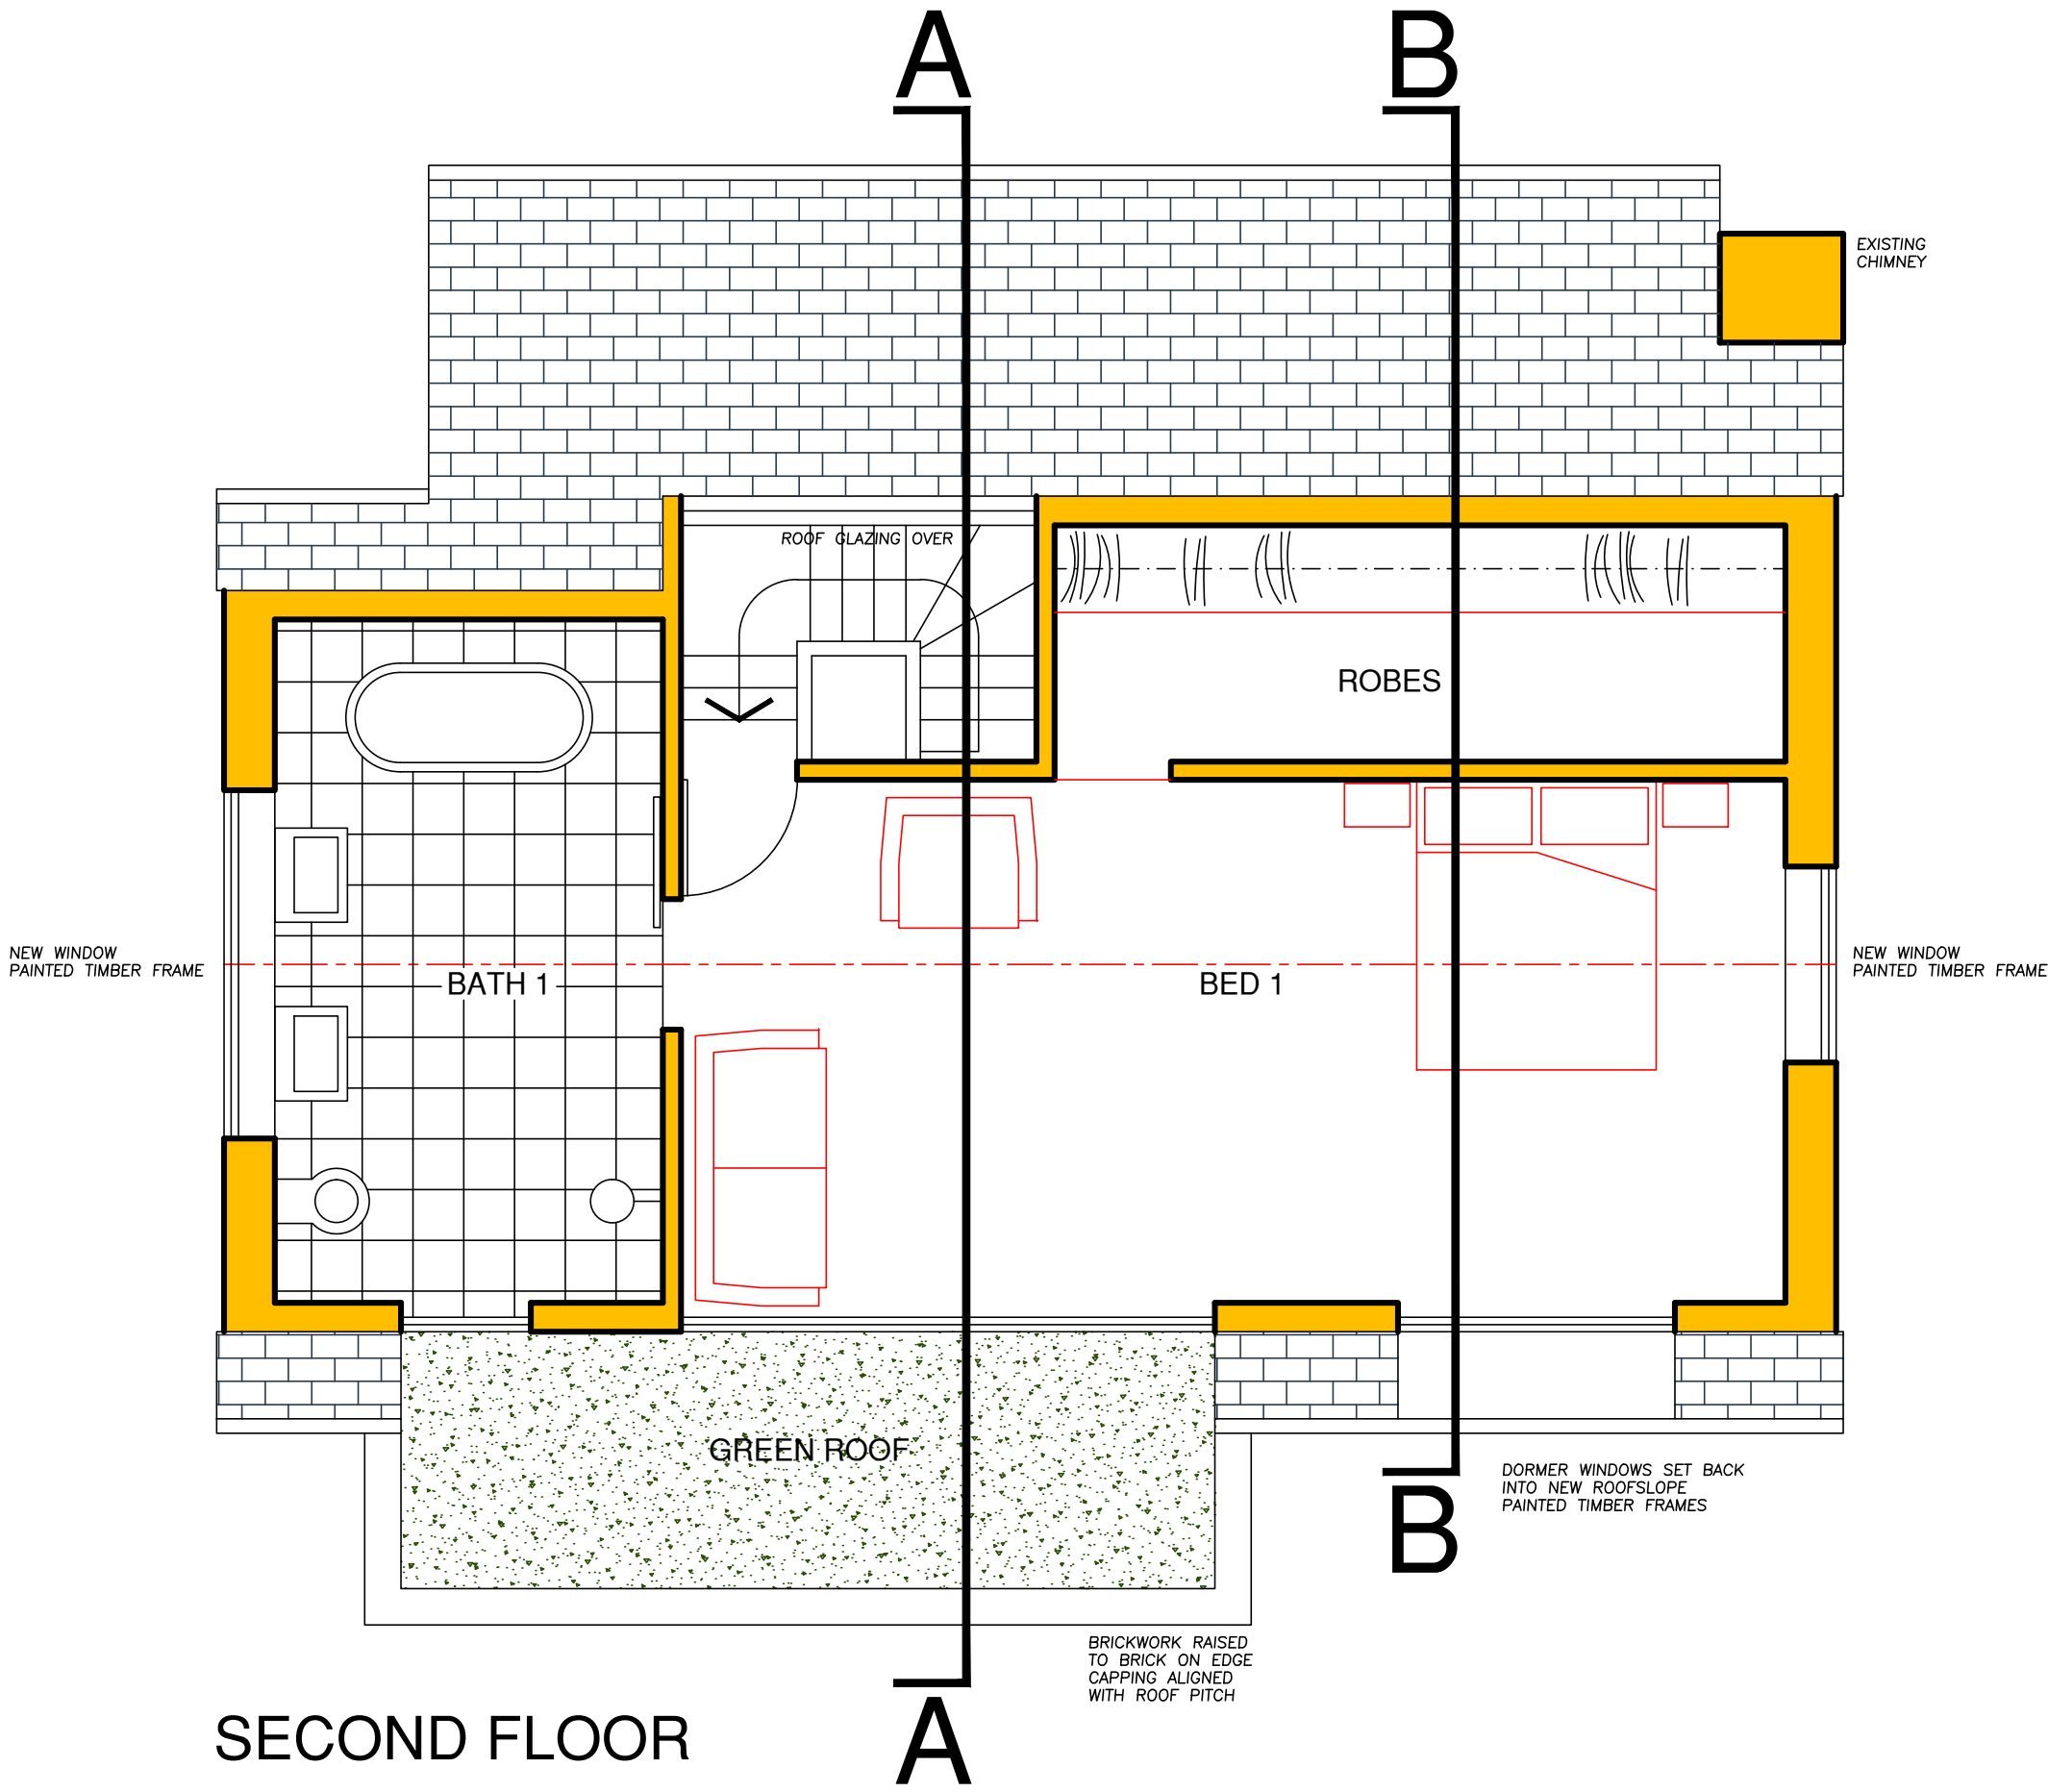

SECOND FLOOR

Architecture and Design ©Copyright

STEPHEN BRANDES ARCHITECTS
8 Well Walk Hampstead London NW3 1LD
Fax 020 7431 2227 Telephone 020 7431 2225

Job Title

11 HOLLY WALK
LONDON NW3

Drawing Title

PROPOSED PLANS
FIRST & SECOND FLOORS AND ROOF

SCALE 1:50 @ A1

CAD Information

DATE MARCH 2010

DRAWN SB

ISSUE PLANNING

Job No.

515

Drawing No.

011

Rev.