


1. Render
2. Brick
3. Clay roof tiles
4. Timber windows
5. Timber door
6. Grey render
7. Aluminium stacking doors
8. Painted steel balustrade
9. Painted steel
10. Hardwood deck
11. Lead cheek dormer window

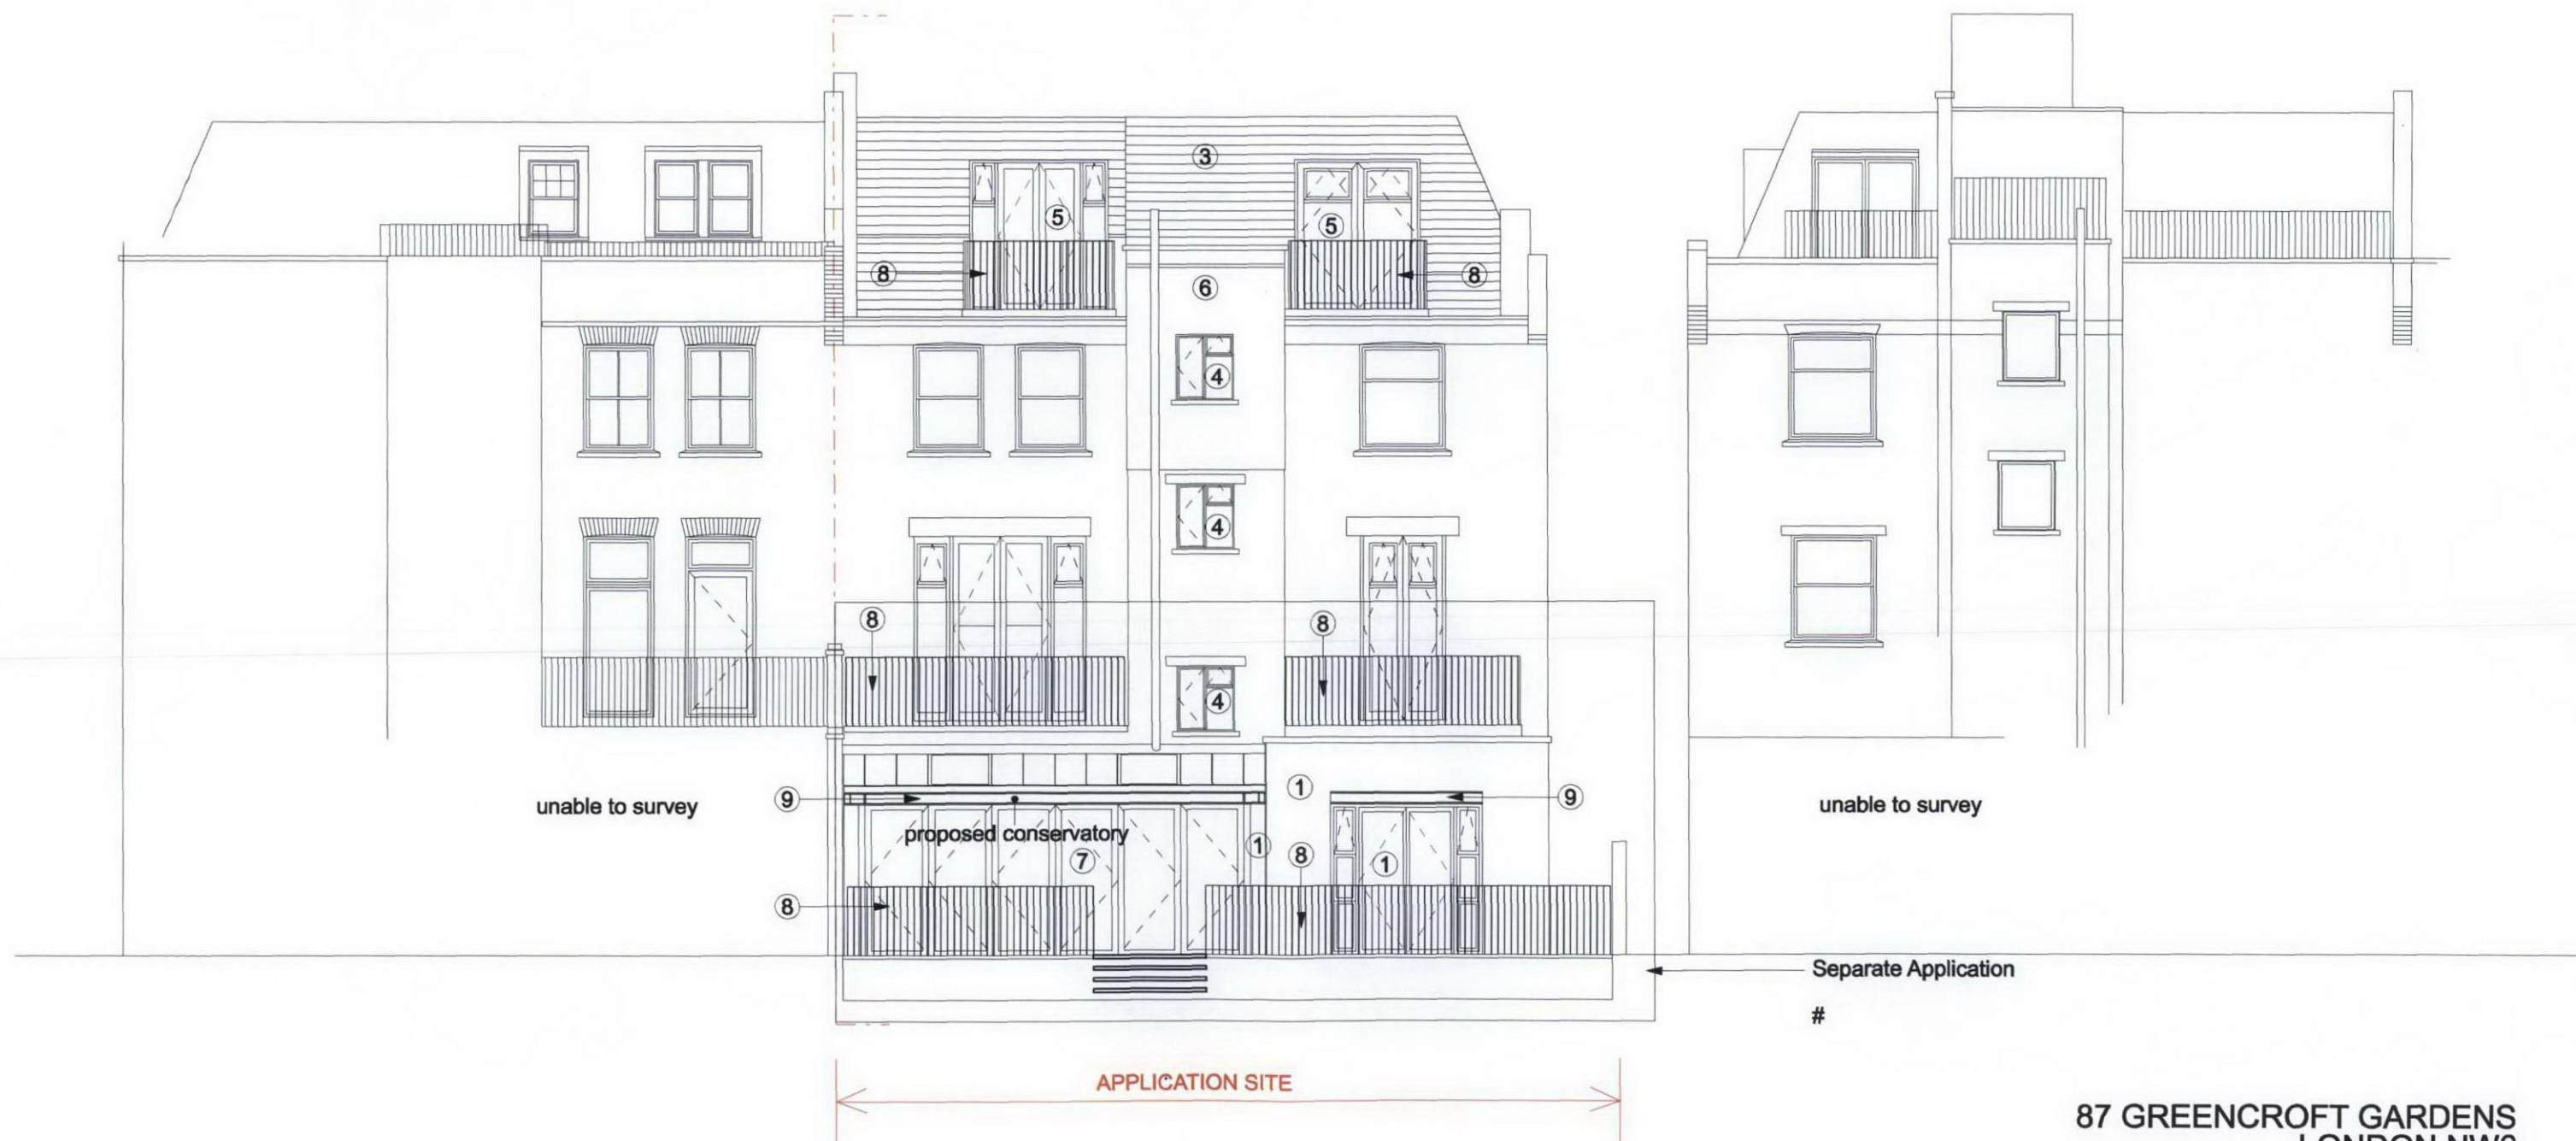

0m 1 2 3 4 5m

36-37 Featherstone Street, London EC1Y 8QZ

PROPOSED REAR ELEVATION

87 GREENCROFT GARDENS
LONDON NW6

PLANNING APPLICATION
OCT 2009

G M L Architects

Tel: 020 7490 4299 Fax: 020 7490 4299 info@gmlarchitects.co.uk

1:100@A3

3415/AE22