


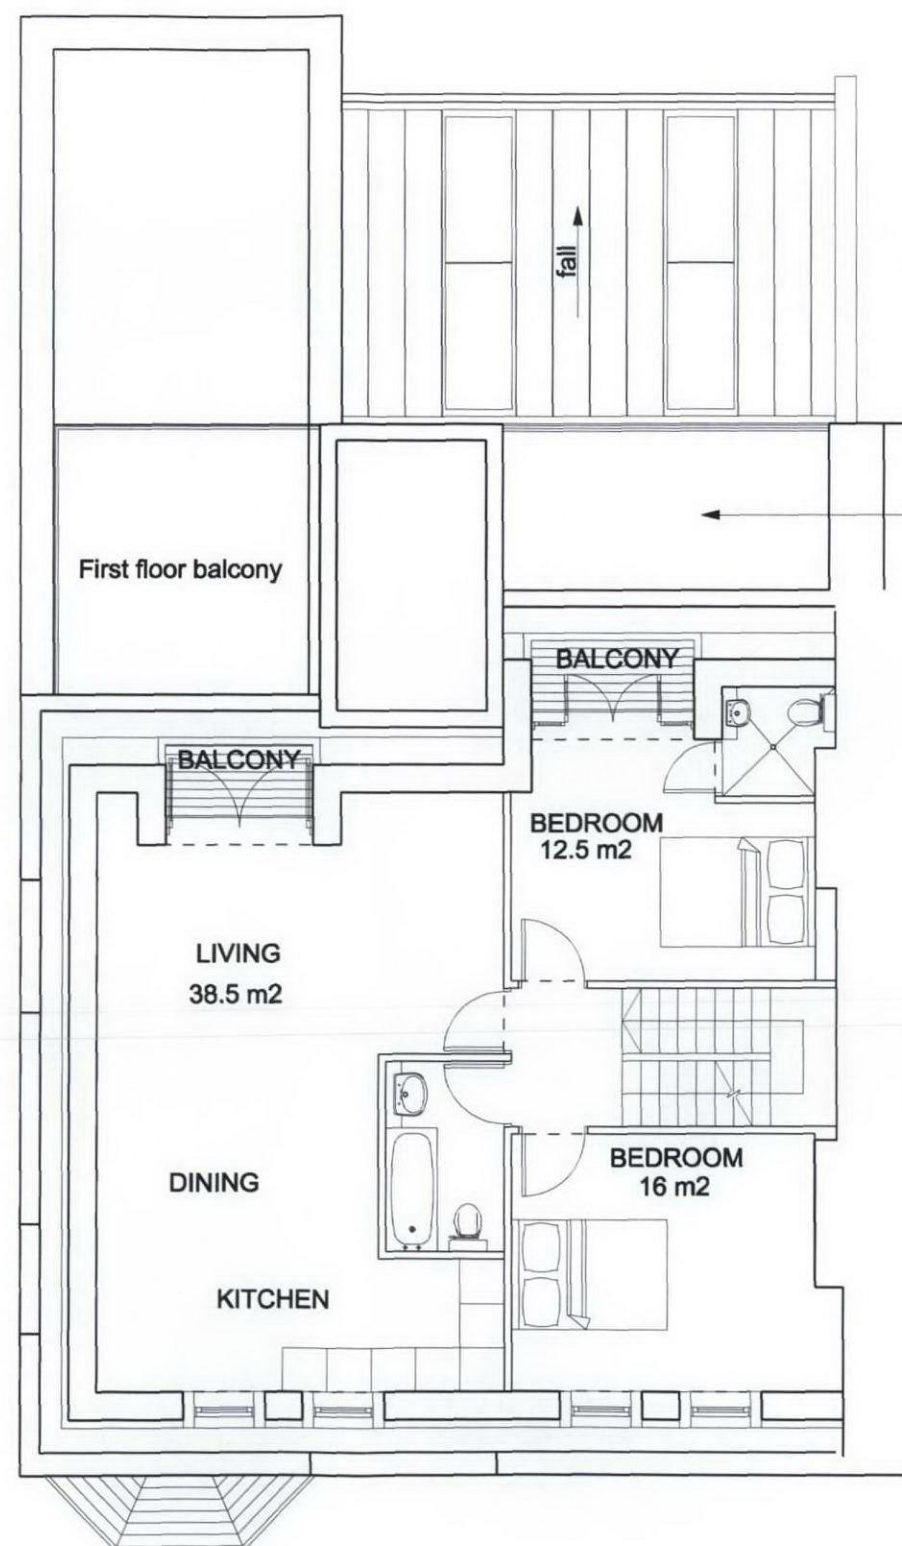

0m 1 2 3 4 5m

36-37 Featherstone Street, London EC1Y 8QZ

PROPOSED THIRD FLOOR PLAN



87 GREENCROFT GARDENS
LONDON NW6

PLANNING APPLICATION
OCT 2009

G M L Architects

Tel: 020 7490 4299 Fax: 020 7490 4299 info@gmlarchitects.co.uk

1:100@A3

3415/AP33