
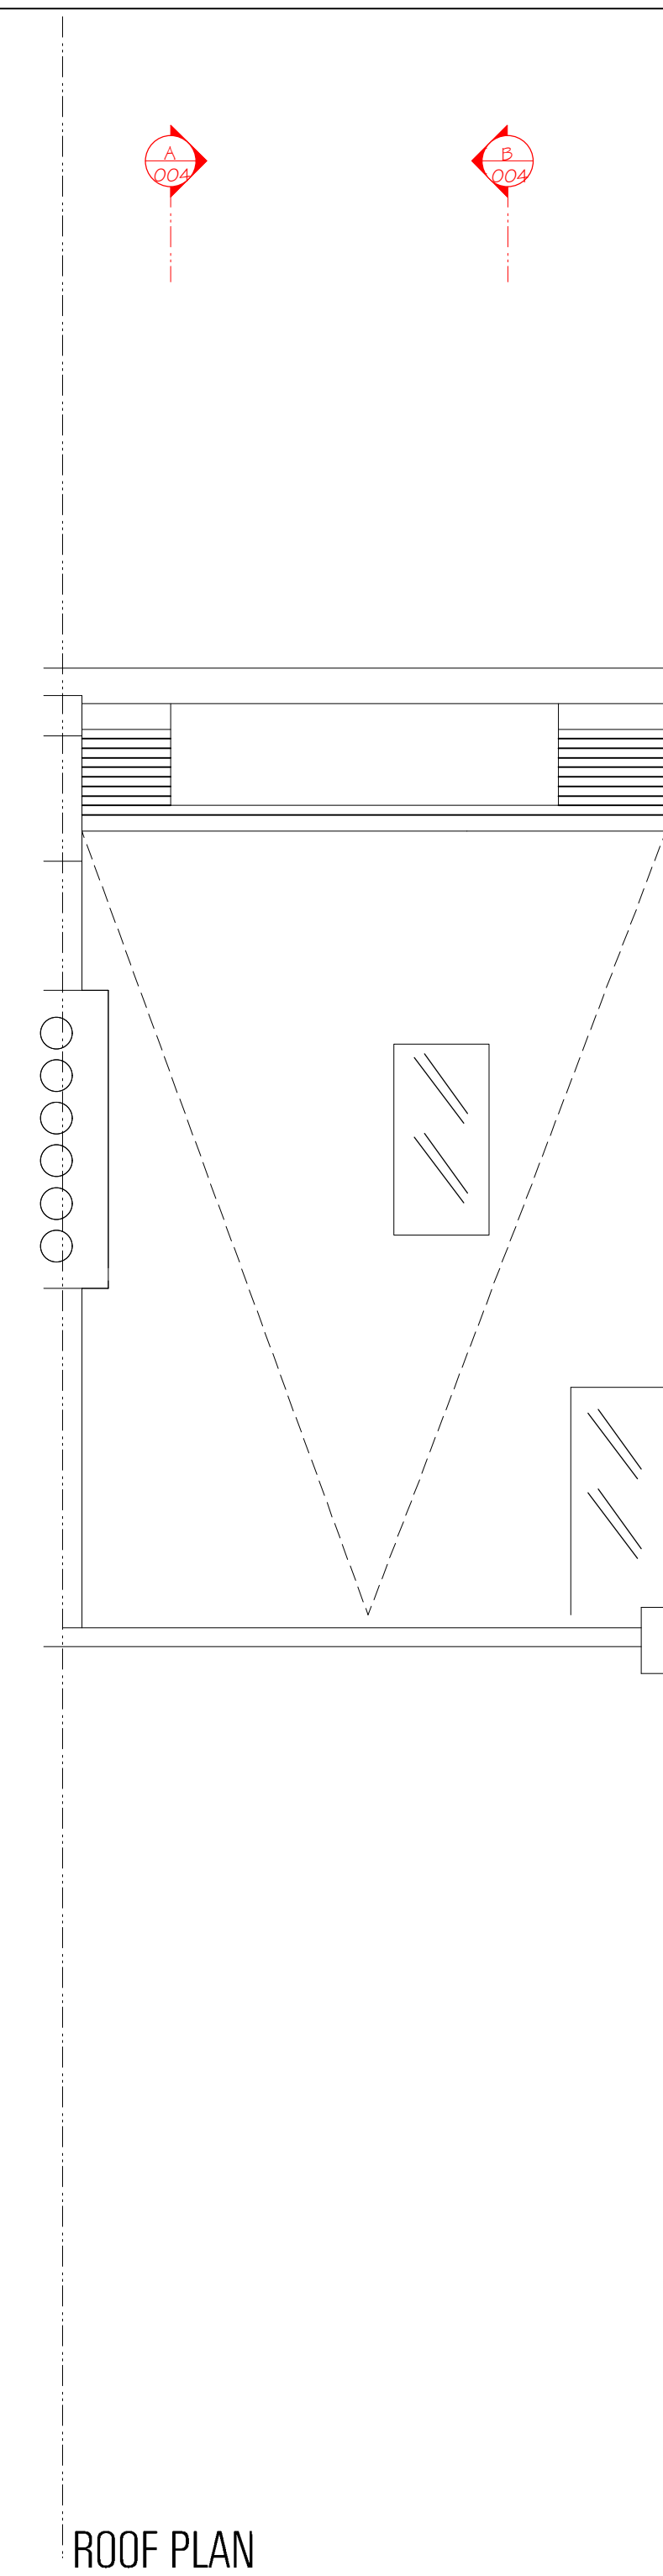
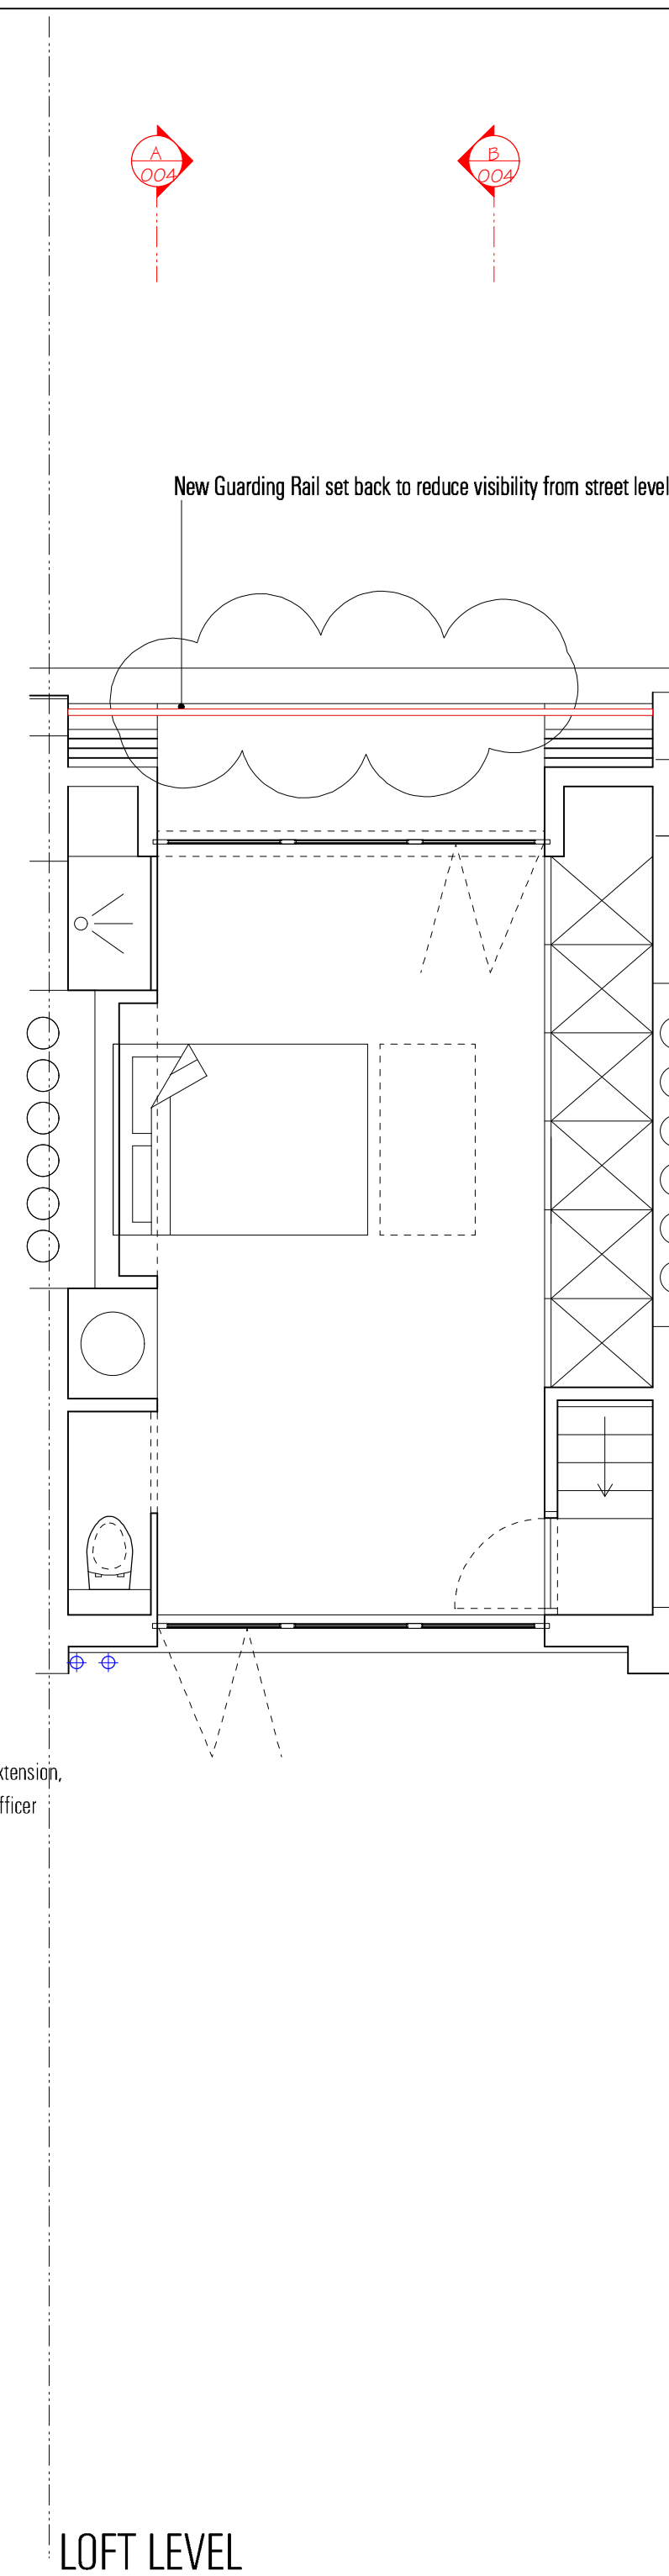
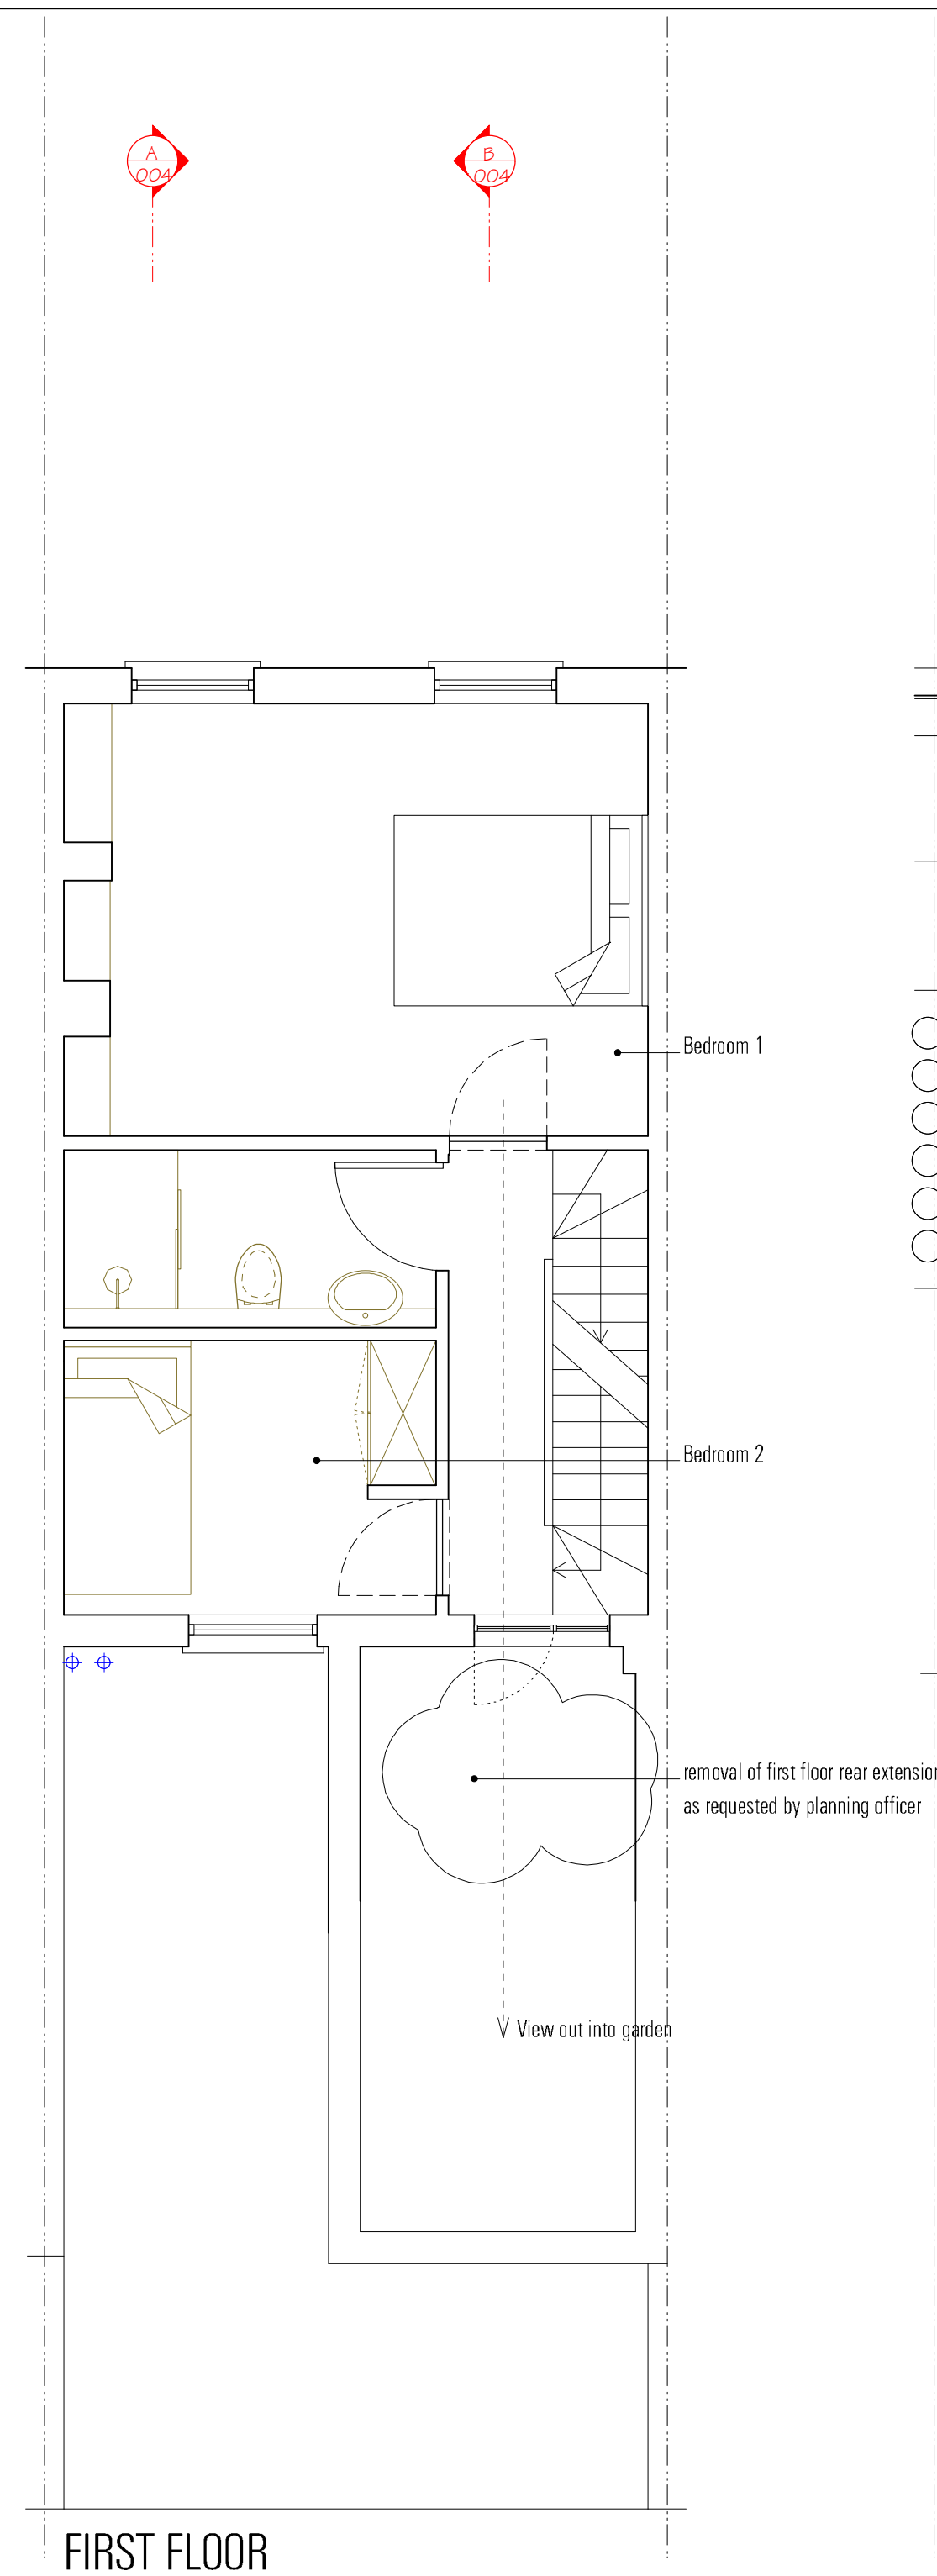
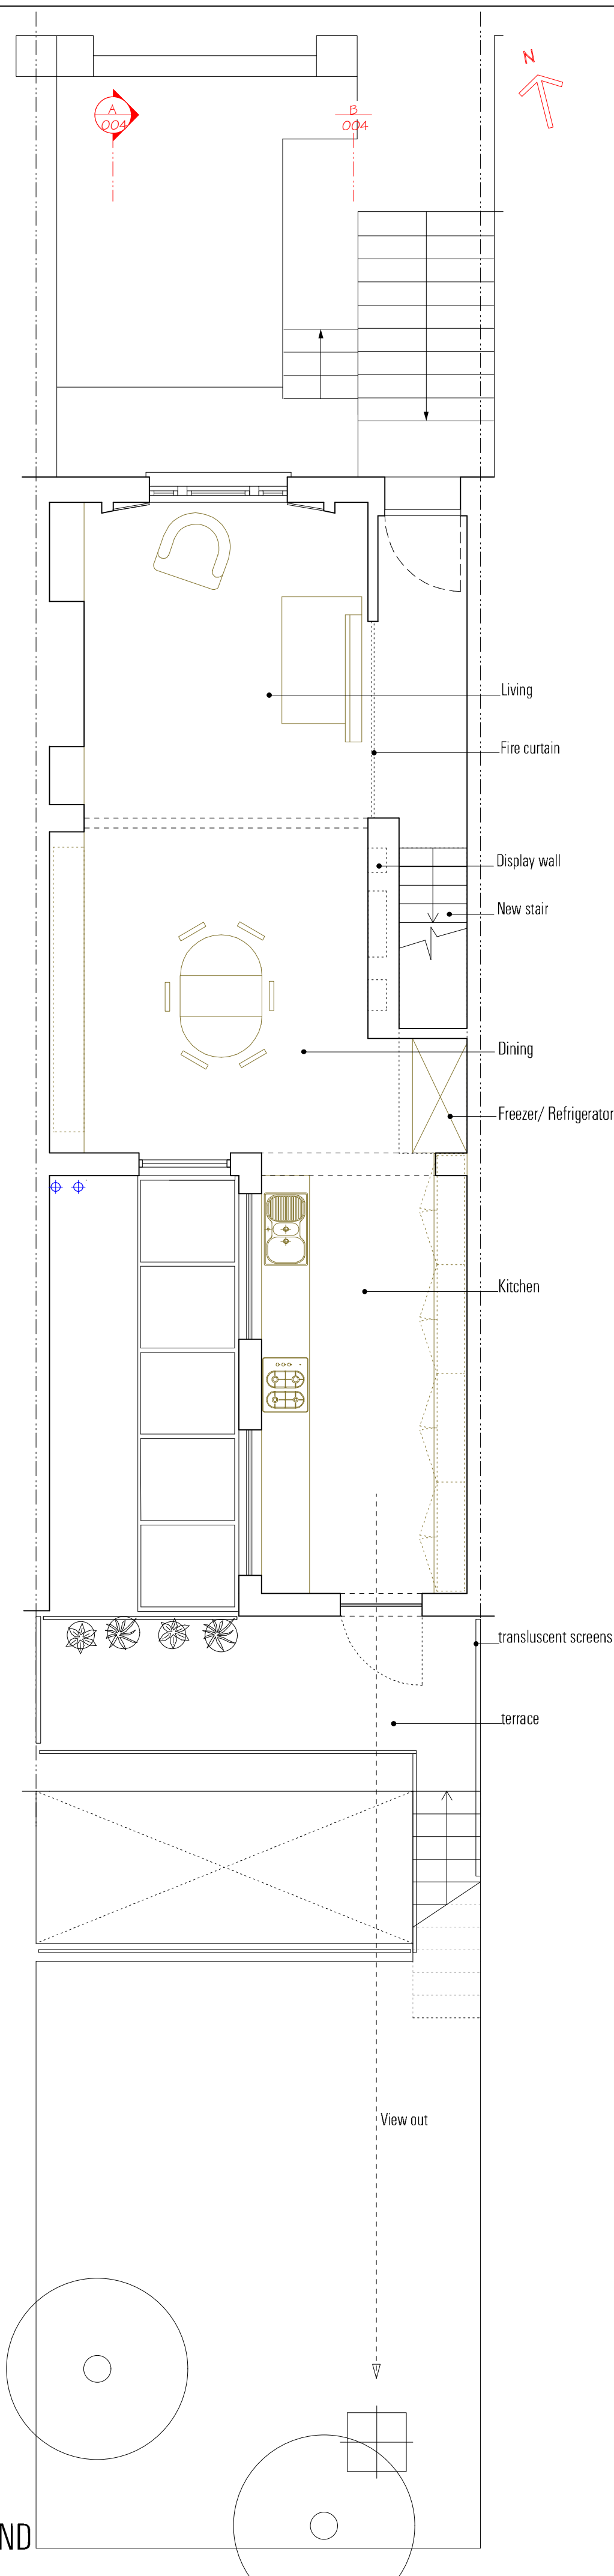


Do not scale from this drawing.

Use only figured dimensions.

All dimensions to be checked on site.

Any errors or omissions must be reported to the architect.

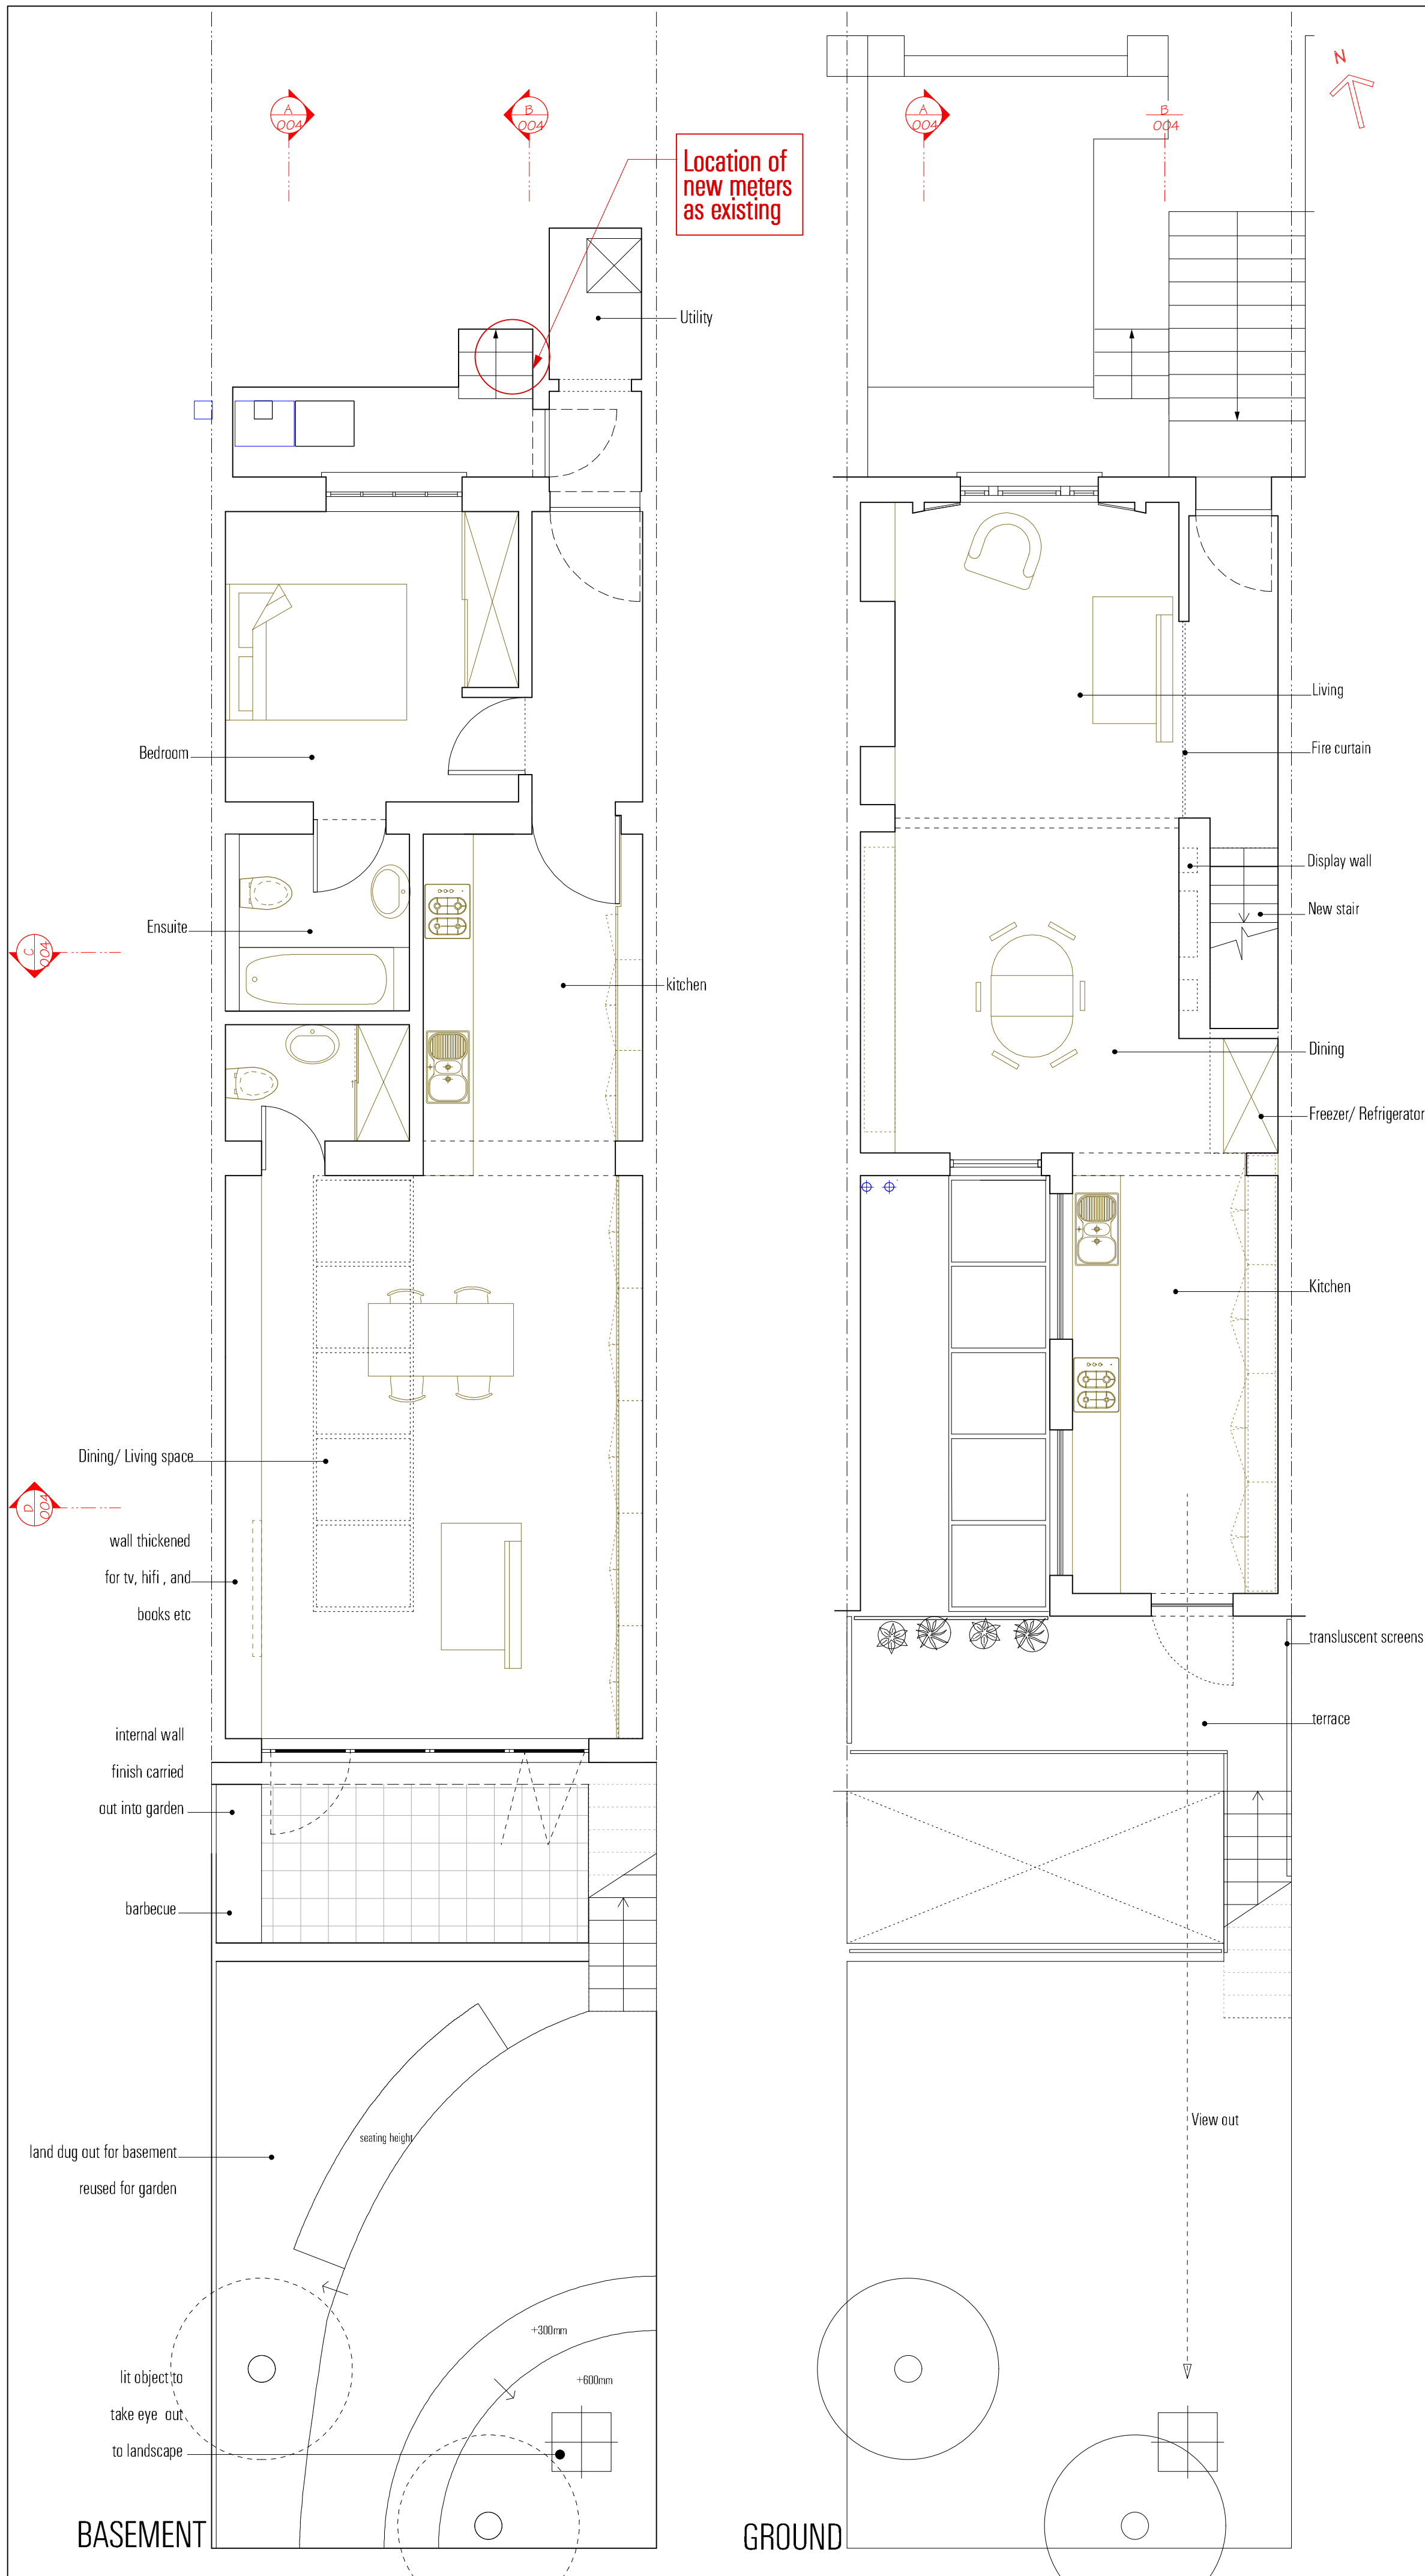

| Gross Internal Floor Areas |                 |
|----------------------------|-----------------|
| Lower Ground Floor:        | 65.3sqm         |
| Ground Floor:              | 43.2sqm         |
| First Floor:               | 32.7sqm         |
| Second Floor:              | 27.6sqm         |
| Total:                     | <b>168.8sqm</b> |

|     |  |           |    |
|-----|--|-----------|----|
| D   | Guarding railing set back as requested by planning officer | 13/04/10  | CT |
| C   | Additional Guarding railing to parapet wall                | Feb.10'   | CT |
| B   | removal of first floor rear extension                      | March.09' | CT |
| A   | Minor alterations to internal layout                       | Jan.09'   | CT |
| REV | NOTE   | DATE      | BY |

|                     |  |            |  |       |  |           |  |         |  |          |  |         |  |                        |  |
|---------------------|--|------------|--|-------|--|-----------|--|---------|--|----------|--|---------|--|------------------------|--|
| CLIENT              |  |            |  | REV   |  |           |  | NOTE    |  |          |  | DATE    |  | BY                     |  |
| Derek Cluckie       |  |            |  |       |  |           |  |         |  |          |  |         |  | H O G A R T H          |  |
| PROJECT             |  |            |  |       |  |           |  |         |  |          |  |         |  | A R C H I T E C T S    |  |
| 6 St Thomas Gardens |  |            |  |       |  |           |  |         |  |          |  |         |  |                        |  |
| TITLE               |  |            |  |       |  |           |  |         |  |          |  |         |  | L I M I T E D          |  |
| Proposed Plans      |  |            |  |       |  |           |  |         |  |          |  |         |  |                        |  |
| PROJECT NO          |  | DRAWING NO |  | SCALE |  | DATE      |  | STATUS  |  | DRAWN    |  | CHECKED |  | ARCHITECTS + DESIGNERS |  |
| 0309                |  | L-2301.1D  |  | 1:500 |  | A1/ 1:100 |  | Dec 08' |  | Planning |  | CT      |  | IH                     |  |