
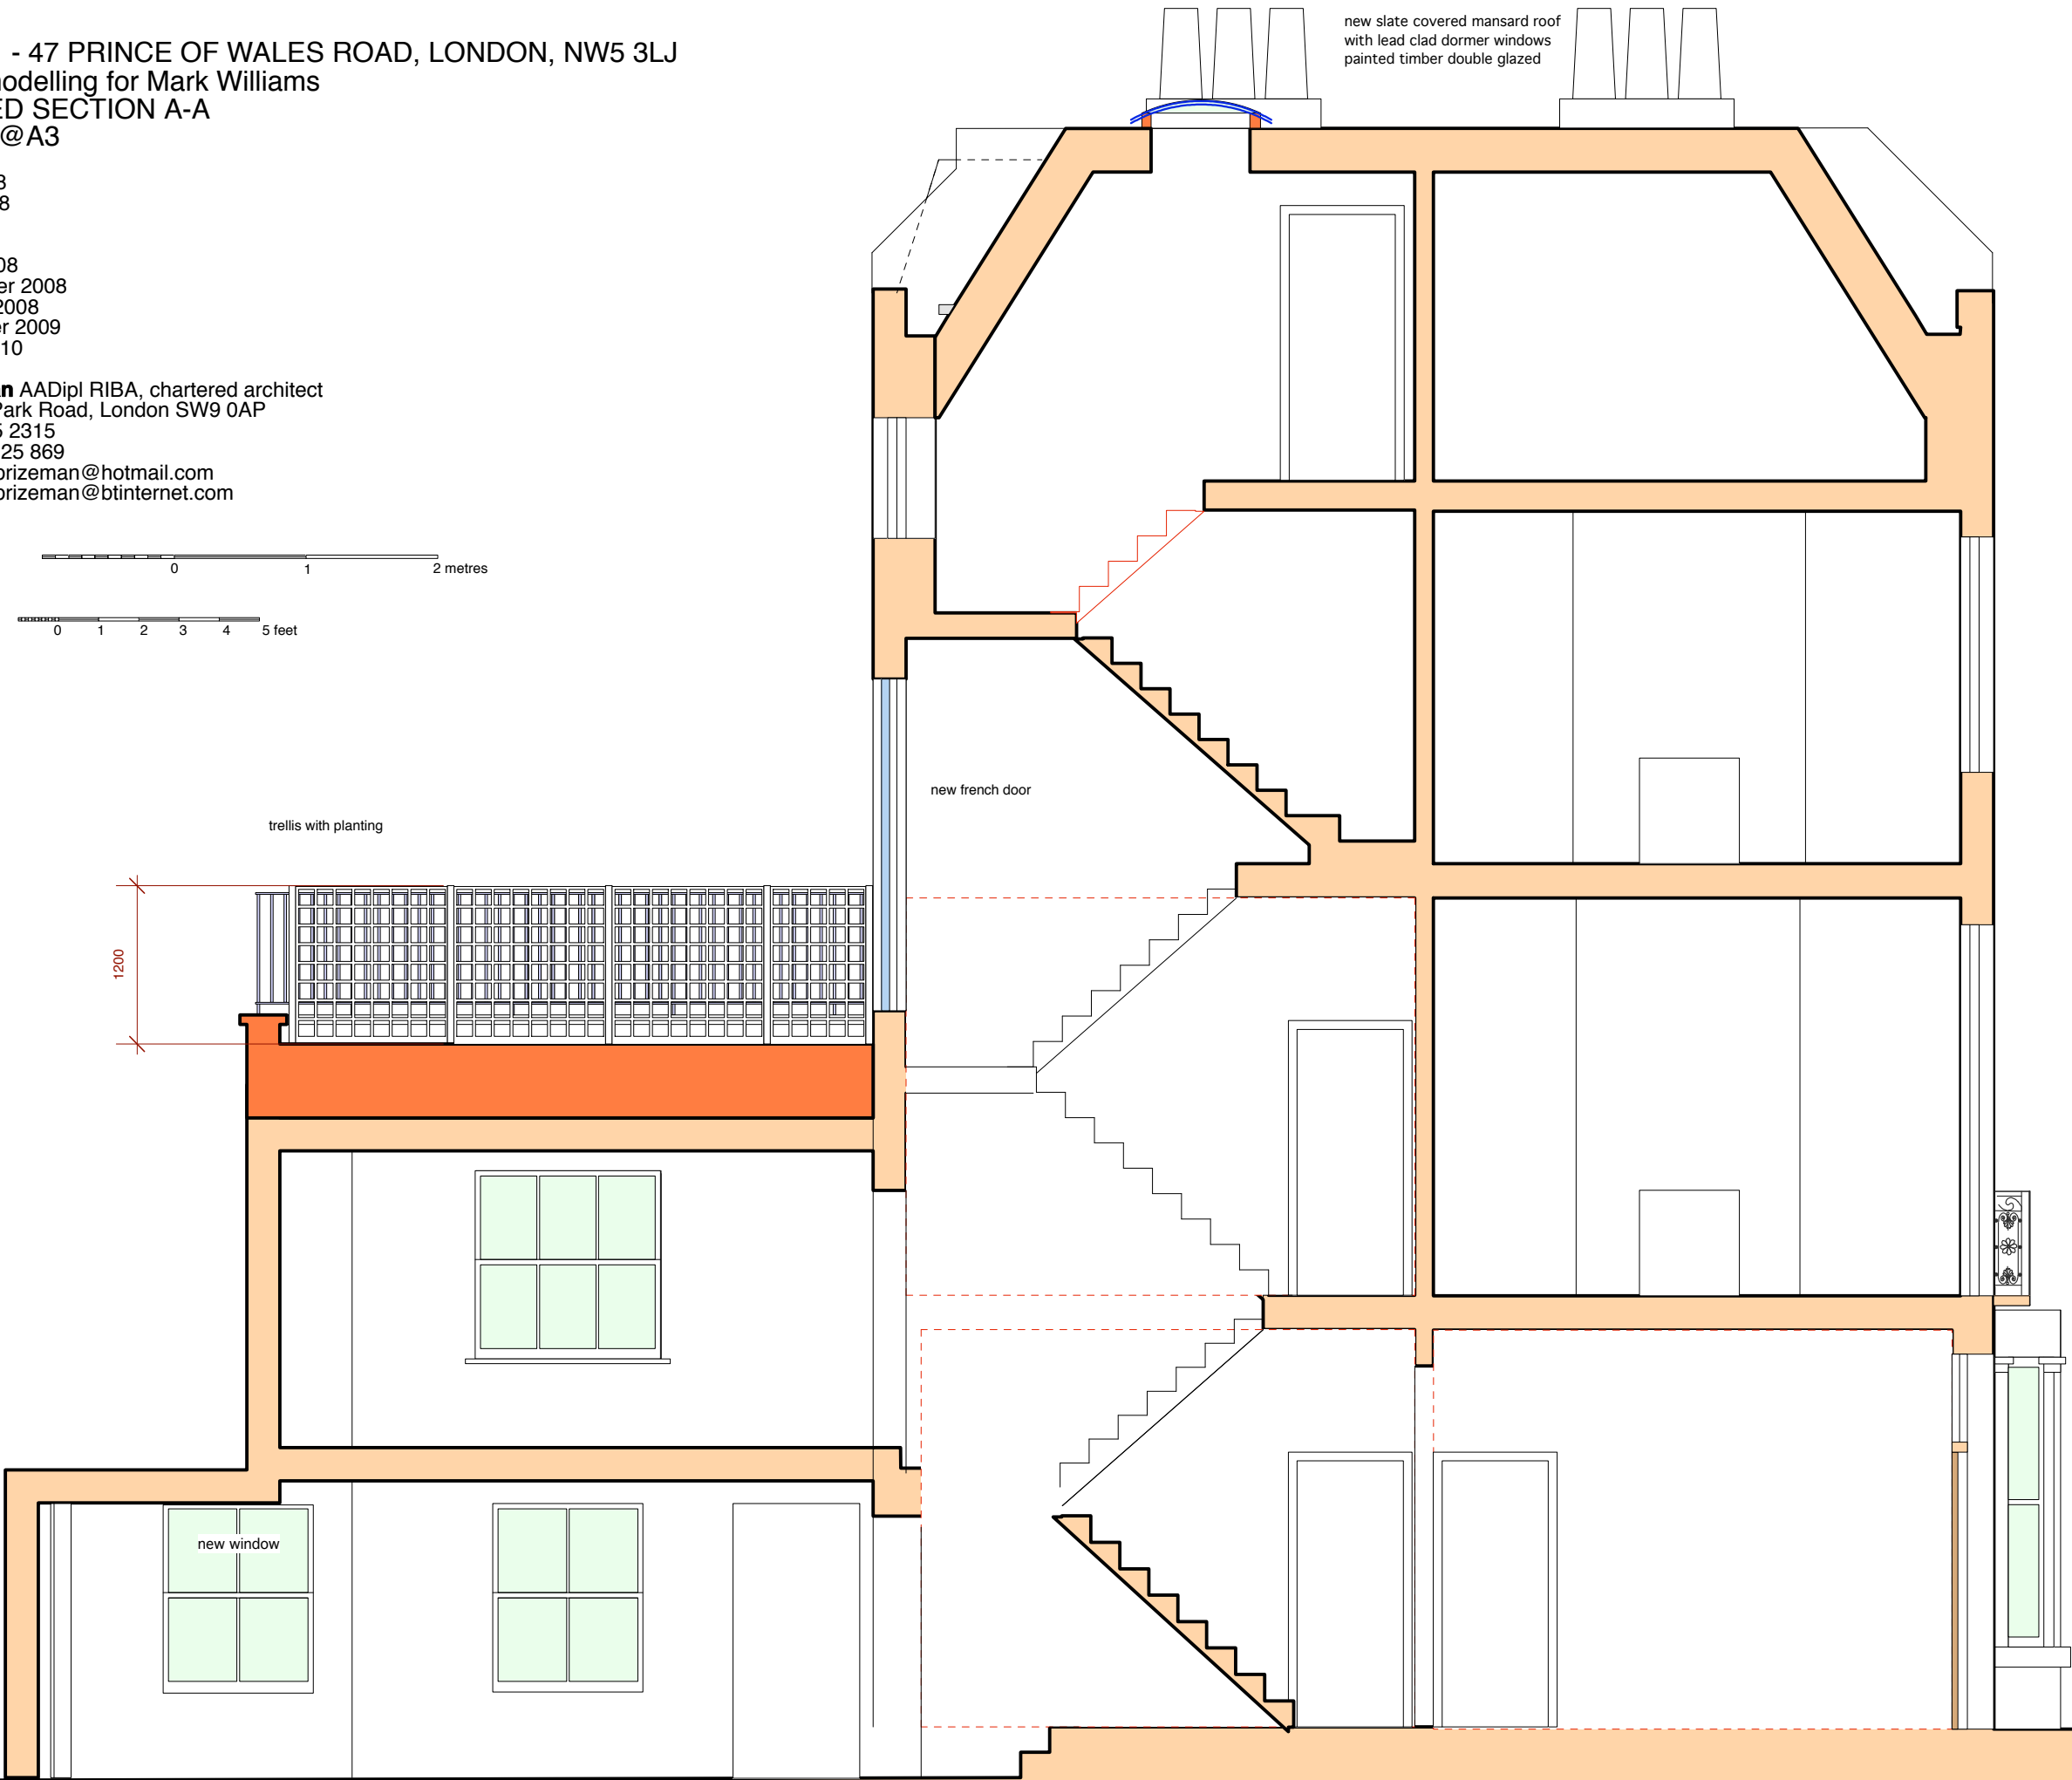


POW 8H - 47 PRINCE OF WALES ROAD, LONDON, NW5 3LJ
House remodelling for Mark Williams
PROPOSED SECTION A-A
Scale 1:50@A3

27th April 2008
19th June 2008
1st July 2008
2nd July 2008
4th August 2008
11th September 2008
24th October 2008
28th December 2009
19th March 2010

Mark Prizeman AADipl RIBA, chartered architect
13 Stockwell Park Road, London SW9 0AP
TEL: 020 7735 2315
MOB: 07990 525 869
E-MAIL: markprizeman@hotmail.com
markprizeman@btinternet.com

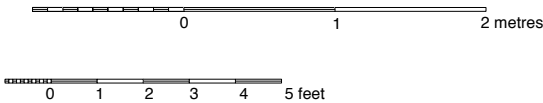

PROPOSED SECTION A-A