



SCALE: 0 1m 2m 3m

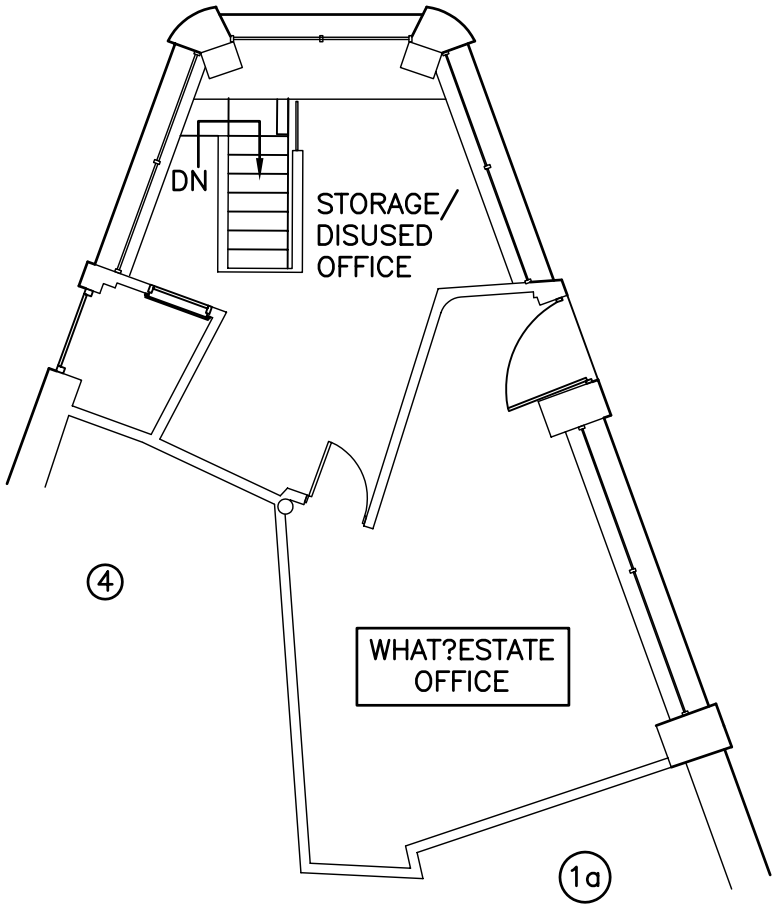

GROUND FLOOR

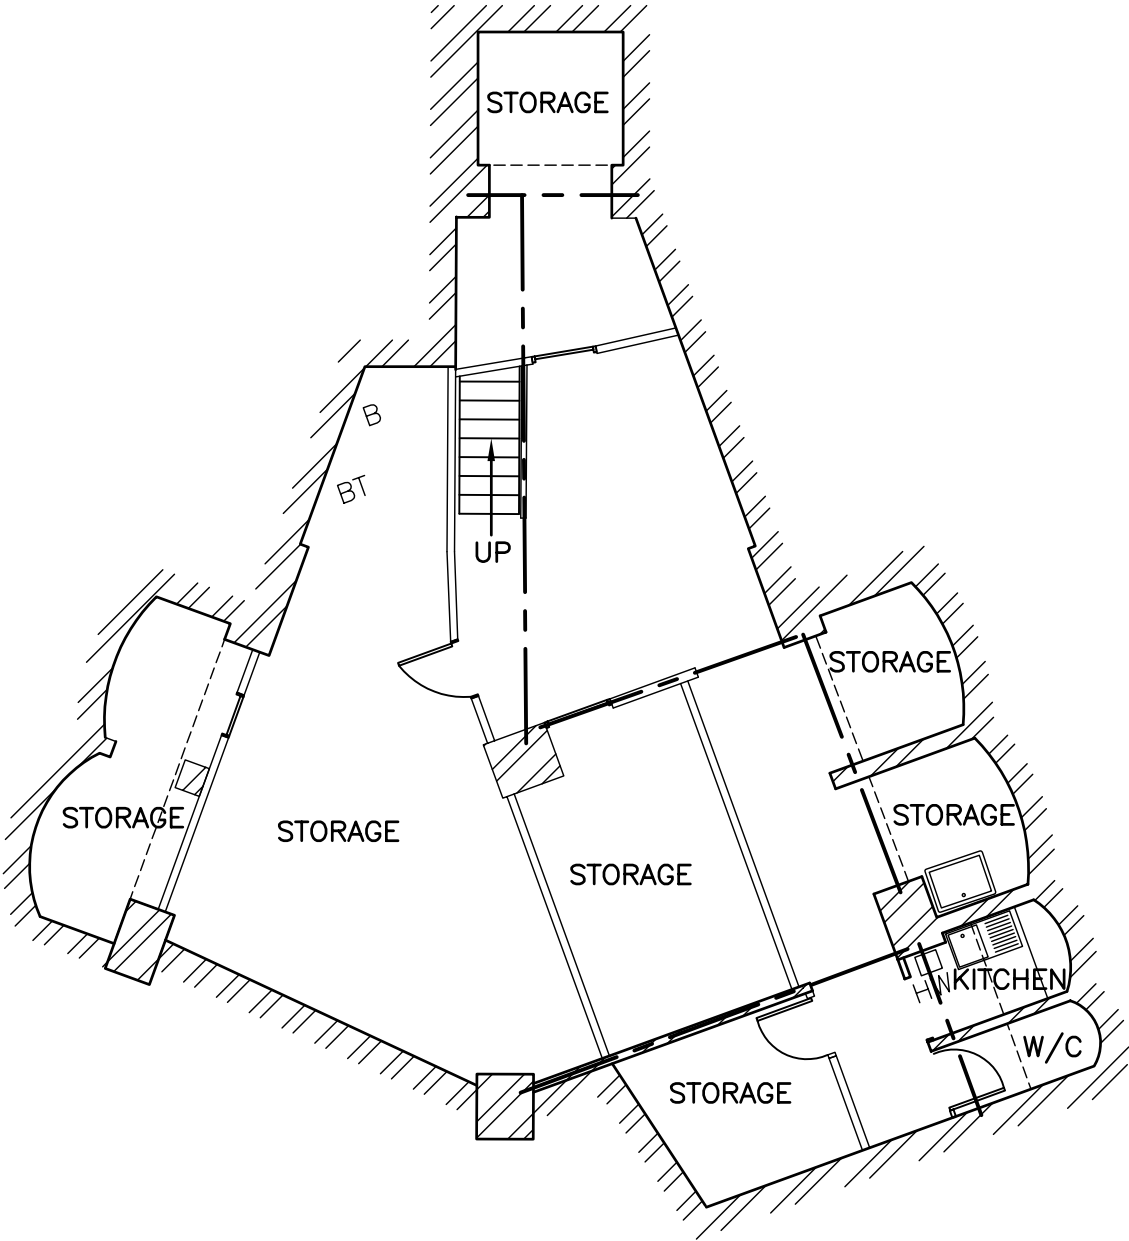

BASEMENT

WHAT?ESTATE  
2 HIGHGATE ROAD,  
KENTISH TOWN, NW5 1NR

Title:  
EXISTING FLOORPLANS

Scale: 1:100

Drawing No: 2010-01-001