


Drawing not to be scaled. All dimensions to be verified on site before commencing work. Any discrepancies to be reported to designers. Read drawings in conjunction with relevant information. All building work is to comply with current Building Regulations and British Standards.

NOTES


The text is white on a green background therefore only the letters of the sign appear to be illuminated

See attached signage photo Image 01

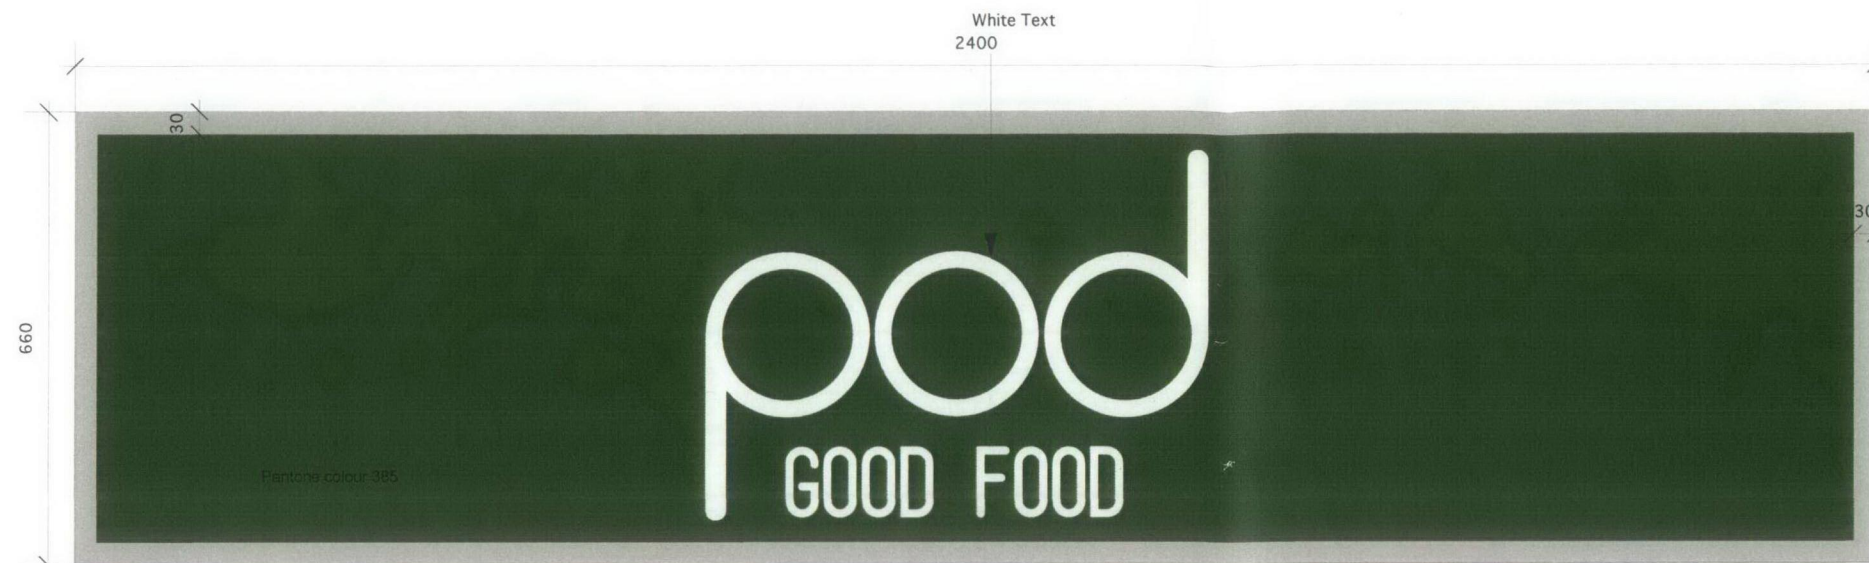


1
447

1:10 Illuminated Fascia Sign

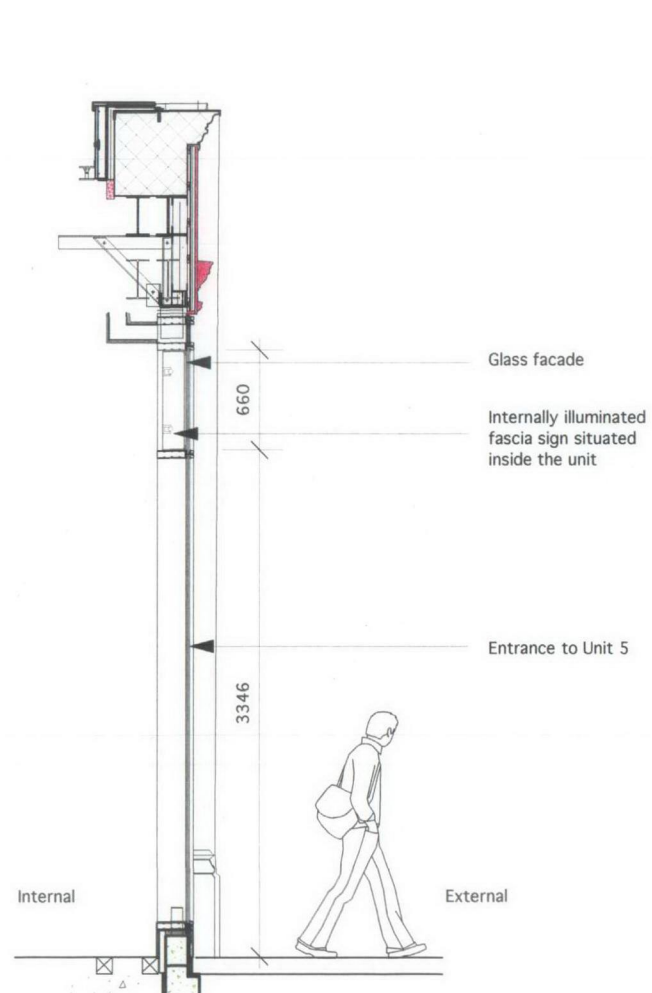

2
447

1:50 Section through entrance

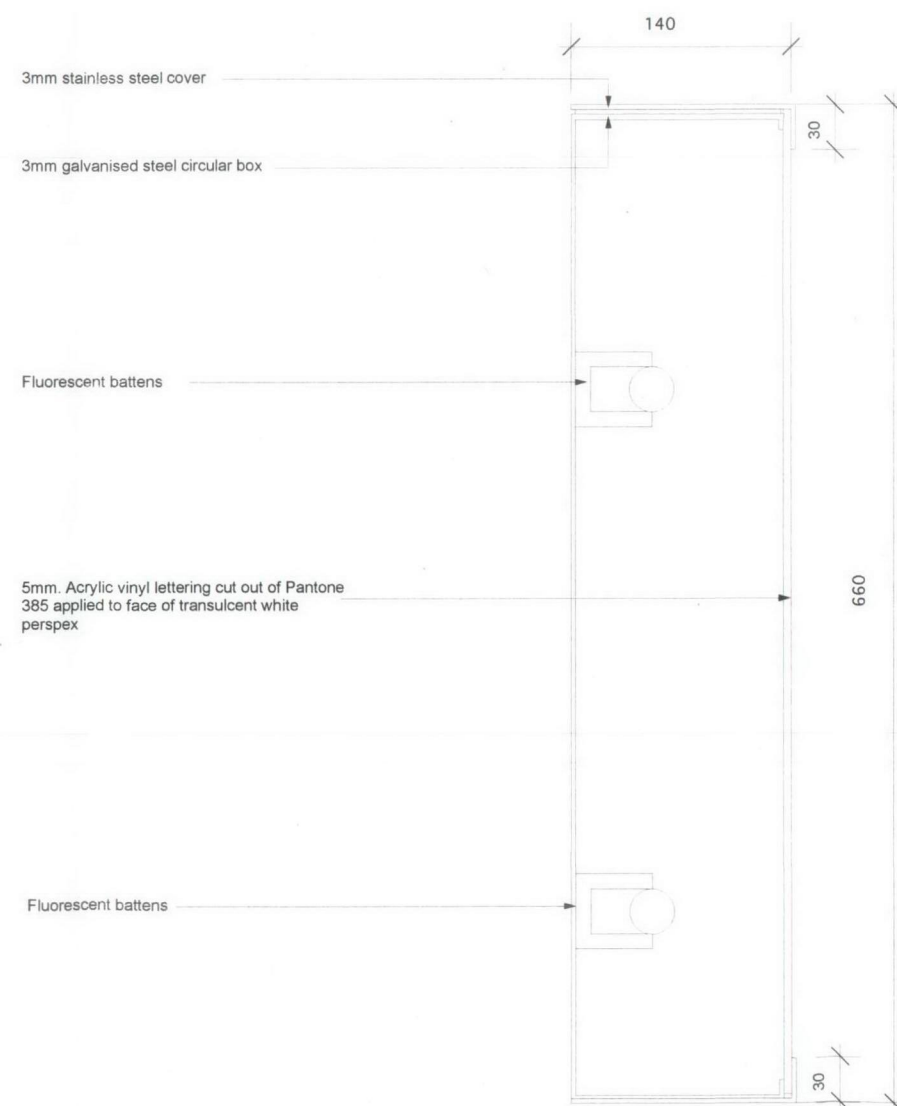

3
447

1:5 Illuminated Fascia Sign 1

REV COMMENTS DATE CHK

STATUS

PLANNING

Job Pod Holborn

Title Illuminated Fascia sign

Date March 2010

Scale Scale 1:5@ A3

Drawn AH

Waugh Thistleton
Architects Ltd
74 Paul Street
London
EC2A 4NA
Telephone
+44 (0)20 7613 5727
Fax
+44 (0)20 7613 5749
email/web
waughthistleton.com

architecture Waugh
Thistleton
1-348-447