
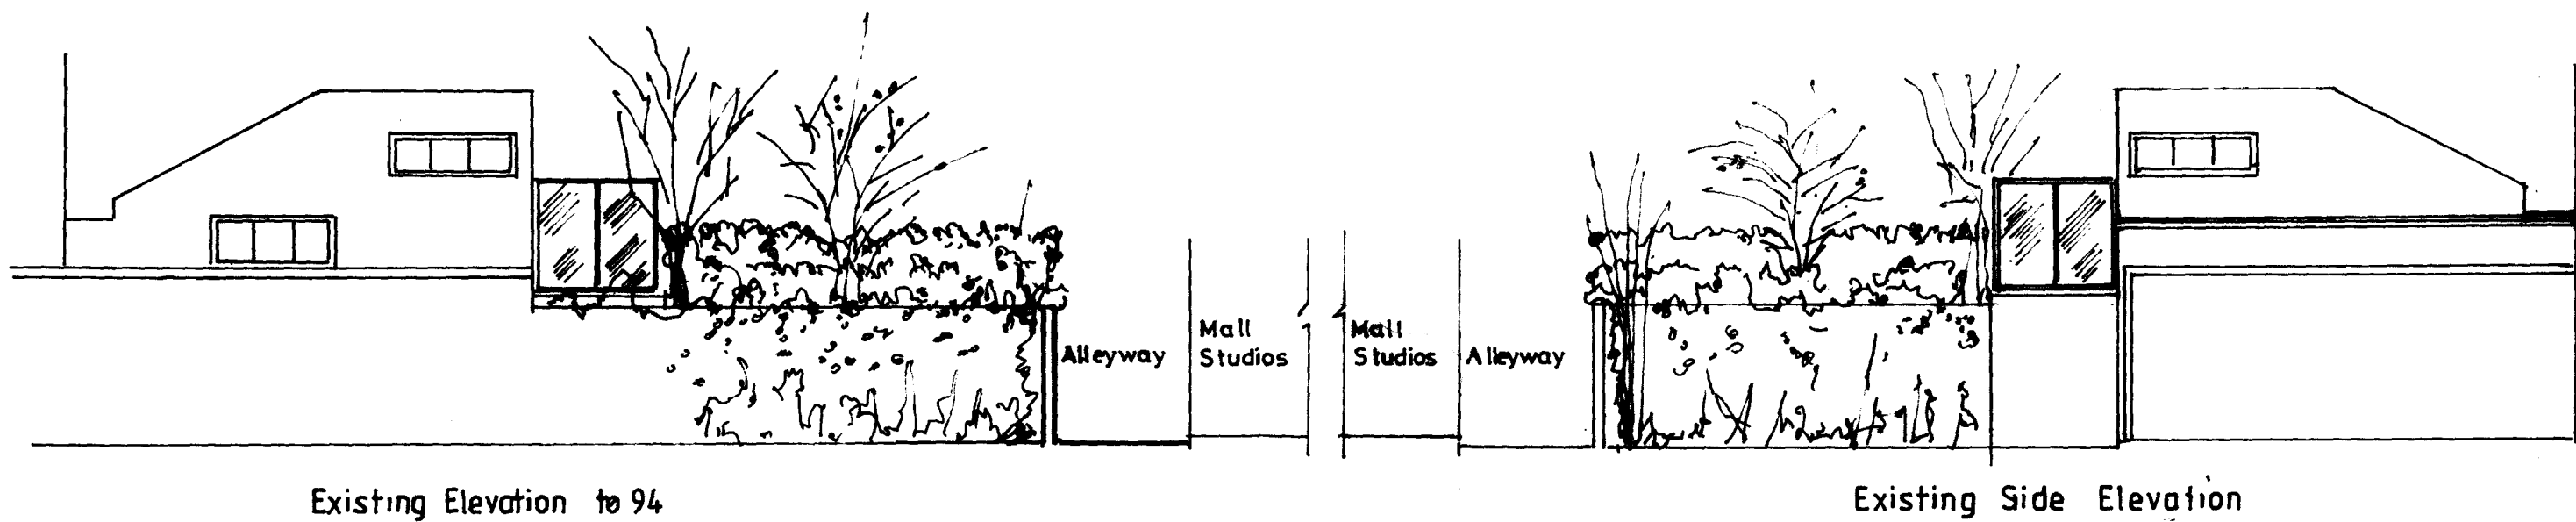


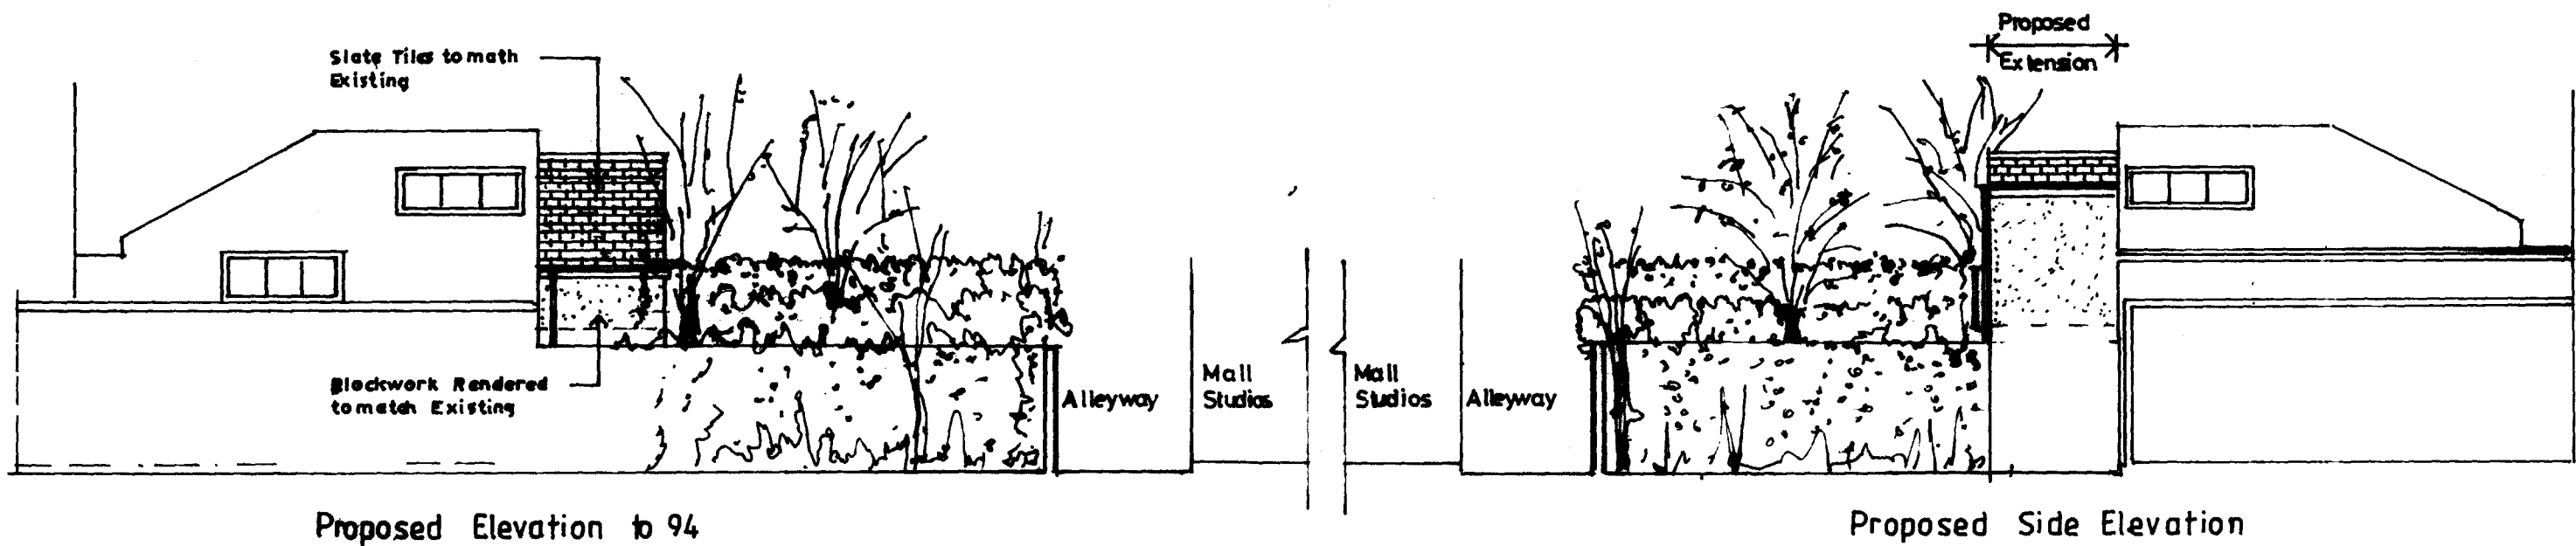

THE STUDIO
76, PARKHILL ROAD, London, N.W. 3 2YT.

date SEPT 2010
drawn by
scale 1:100

FGC Architects
76 Parkhill Road, London NW3 2YT
telephone 020 7267 5240 mobile 07818 430 286

EXISTING & PROPOSED
ELEVATIONS

259/20

All dimensions to be checked on site. Figured dimensions to be taken in preference to scaled dimensions.