




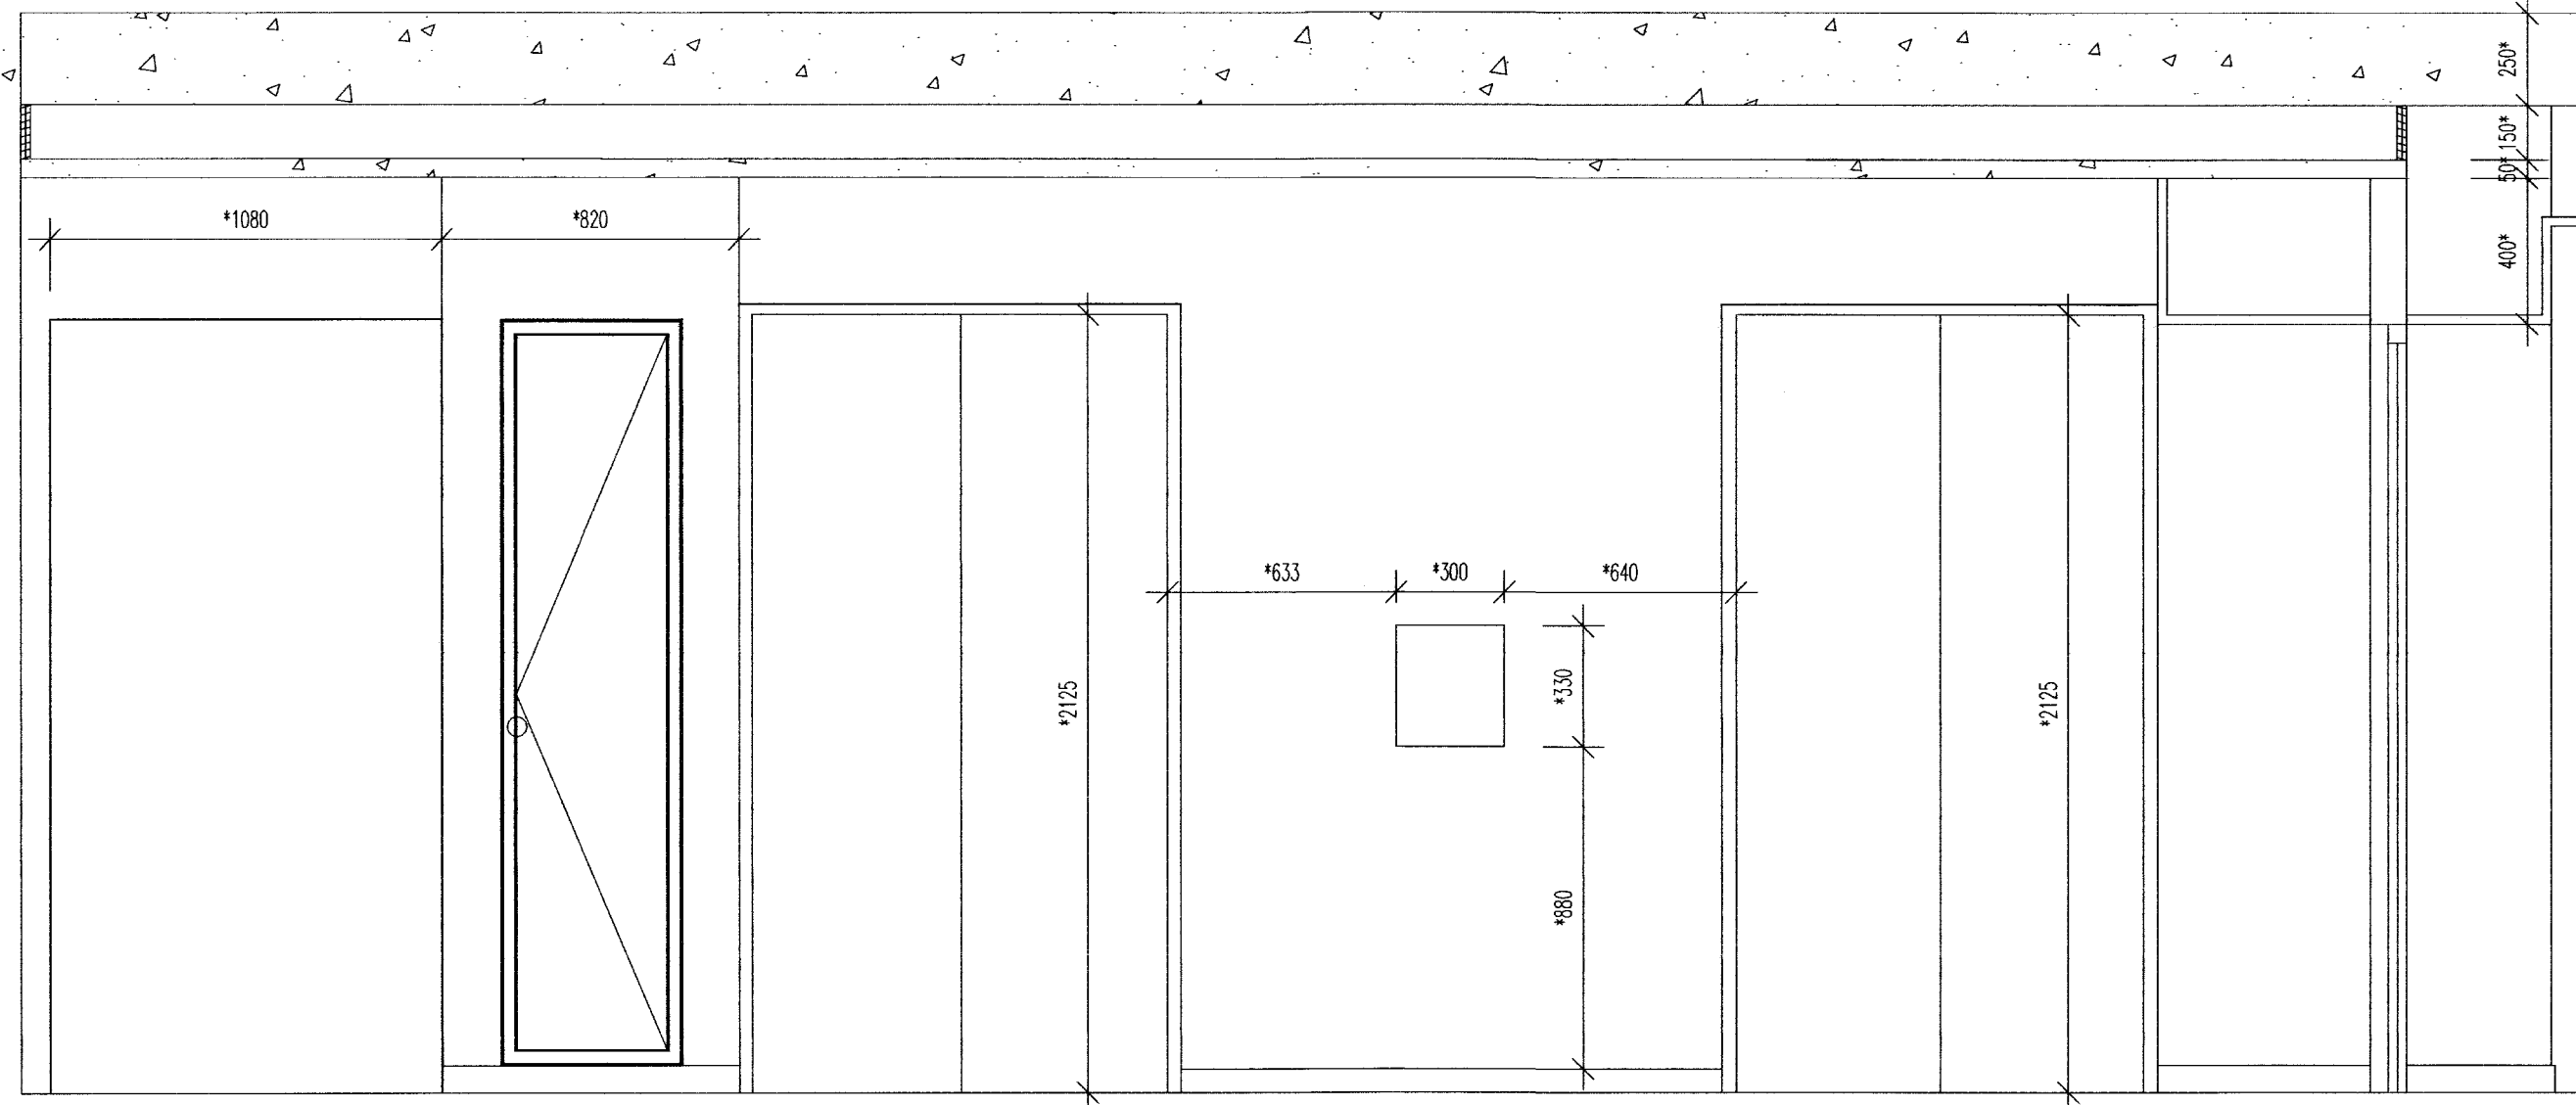


Elevation A-A Existing

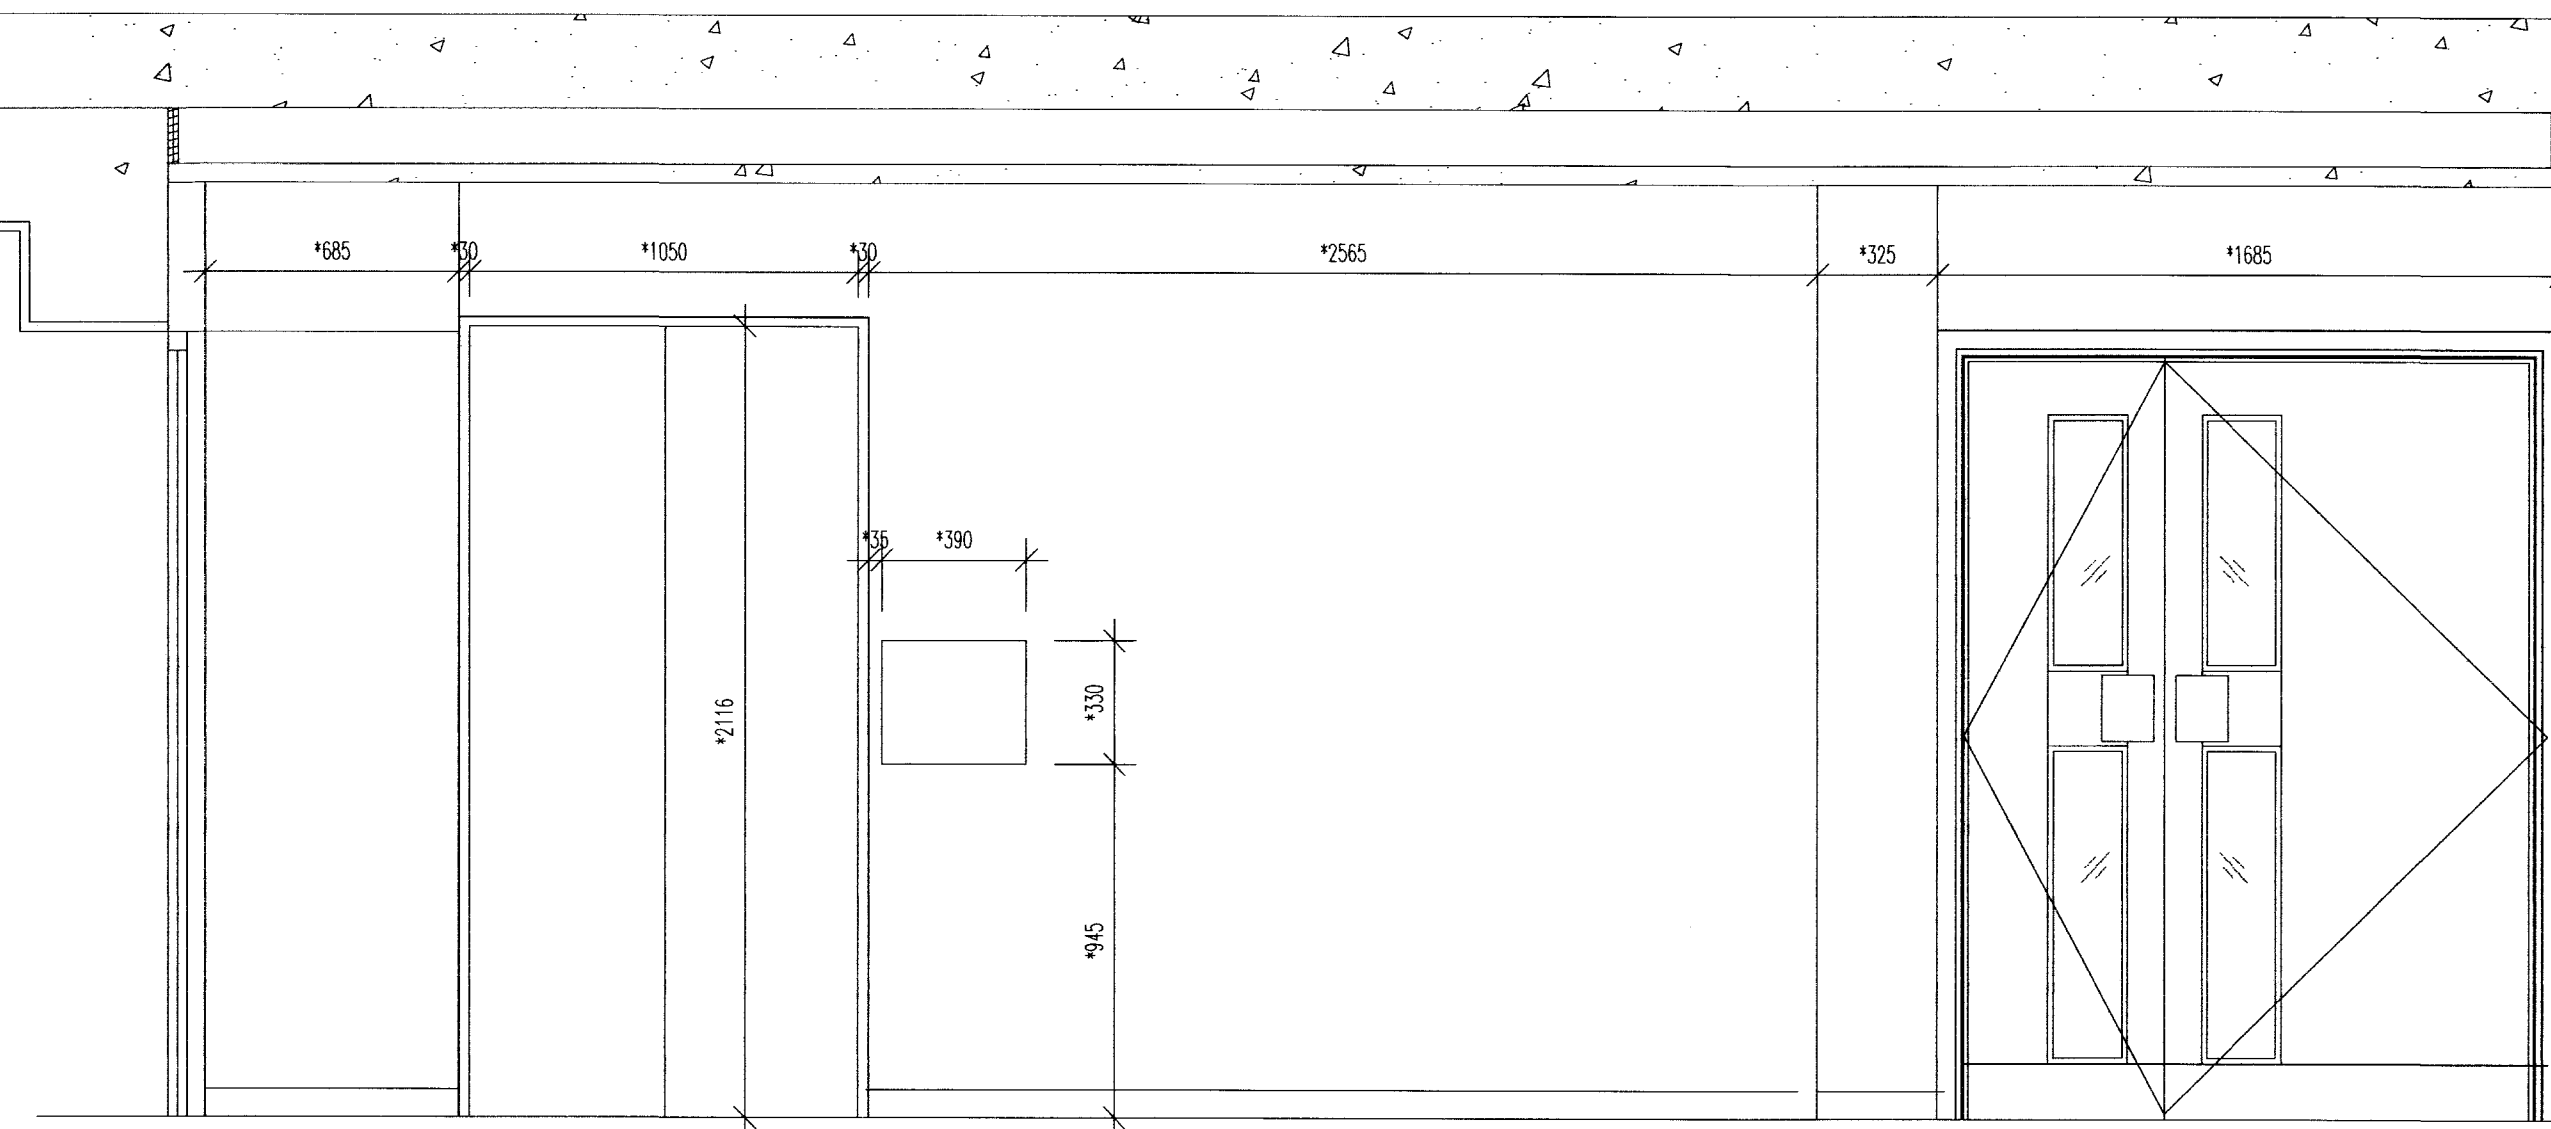



Elevation B-B Existing

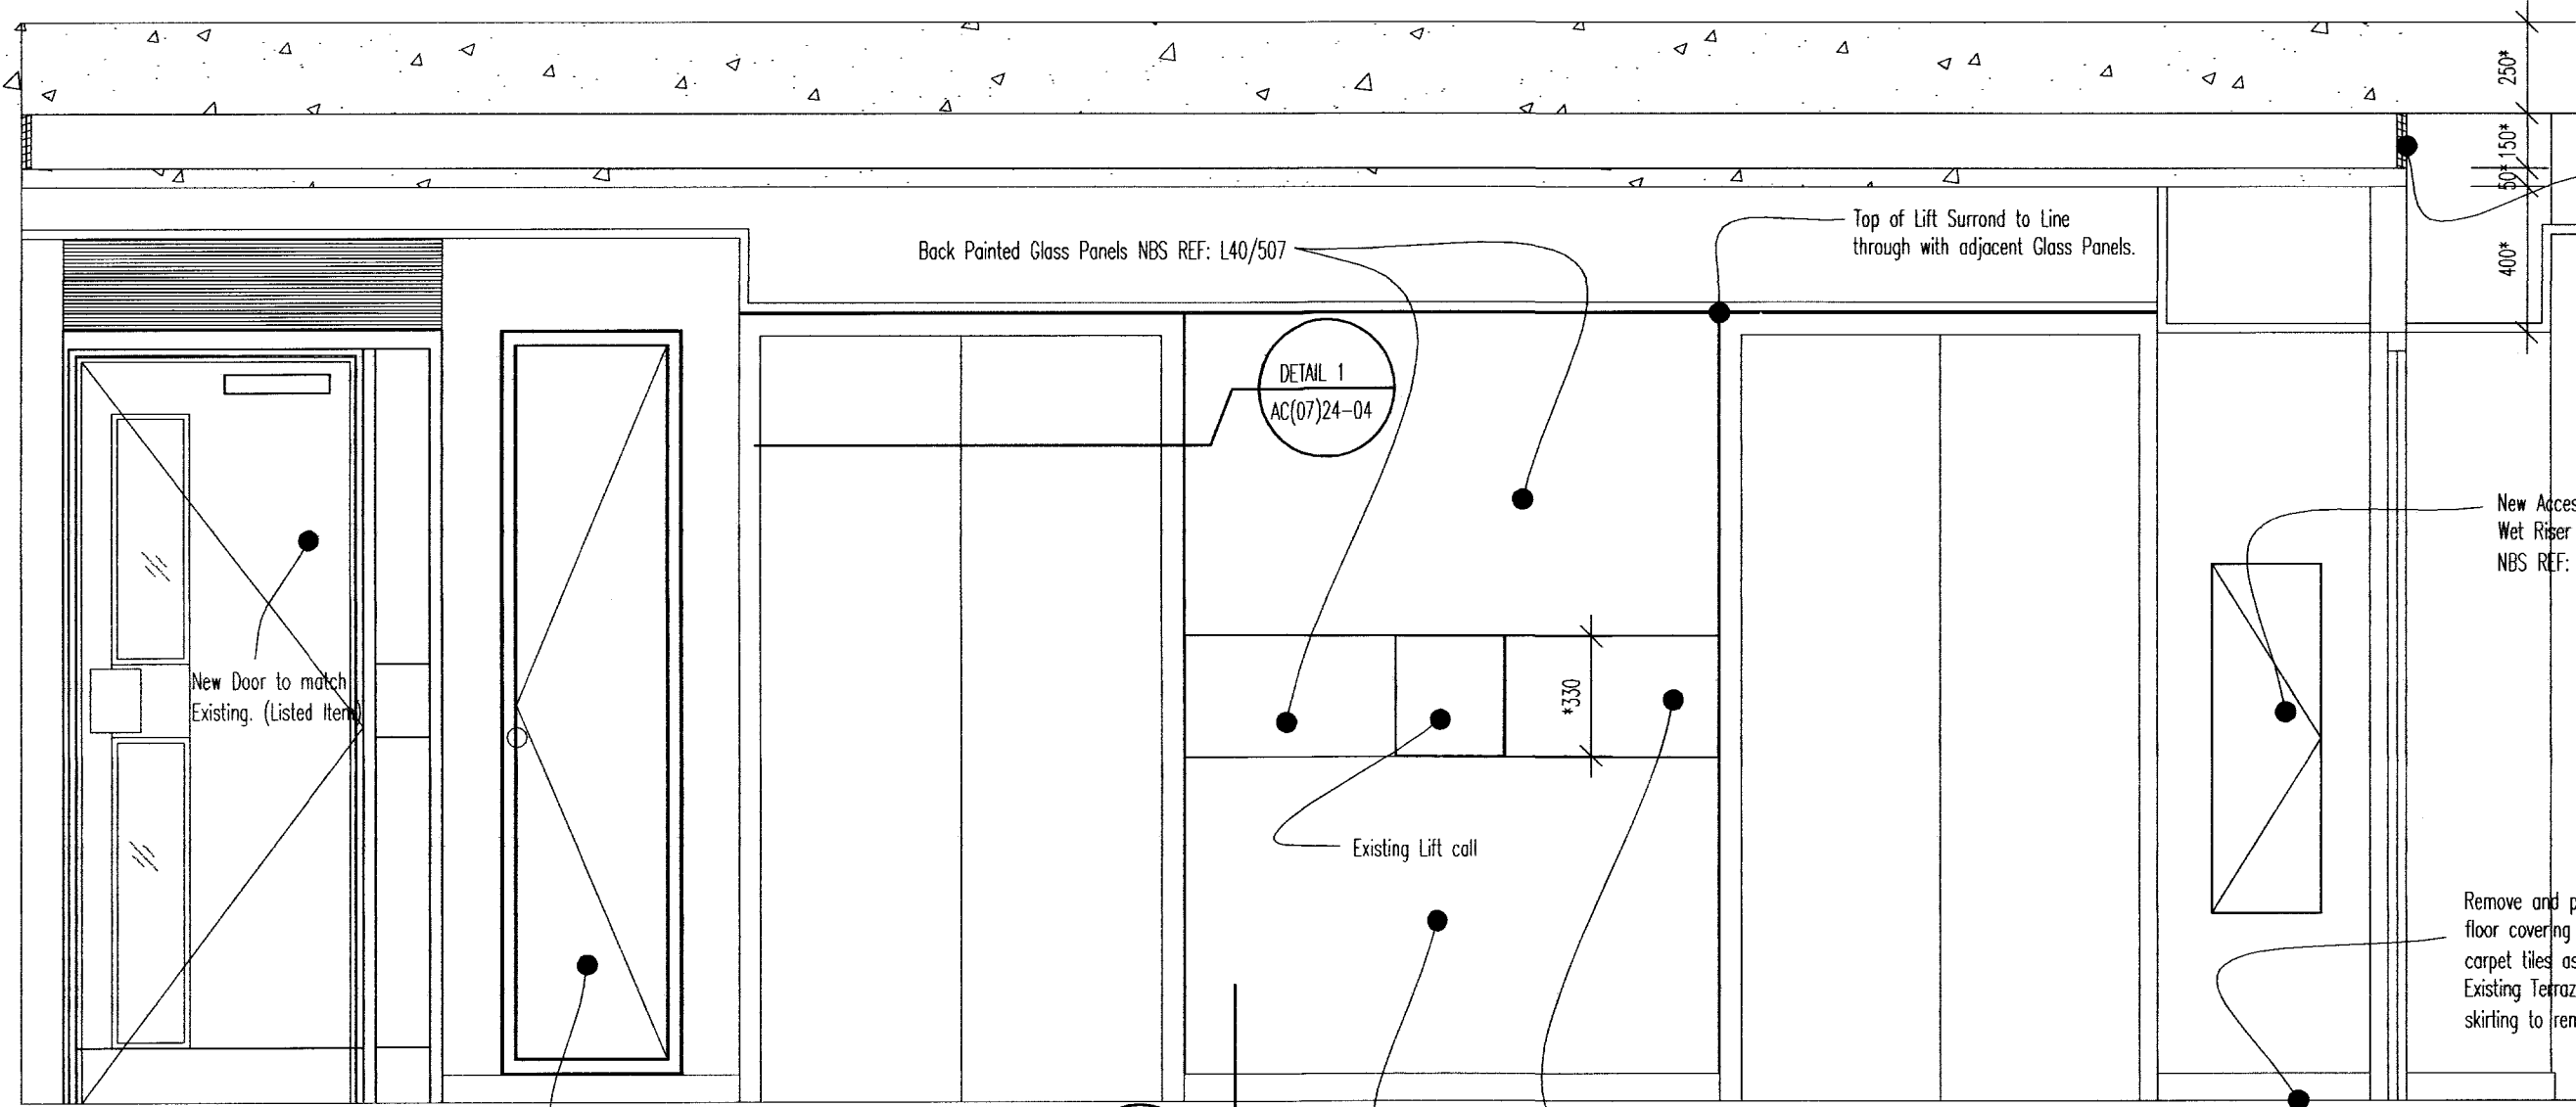


Elevation A-A Proposed

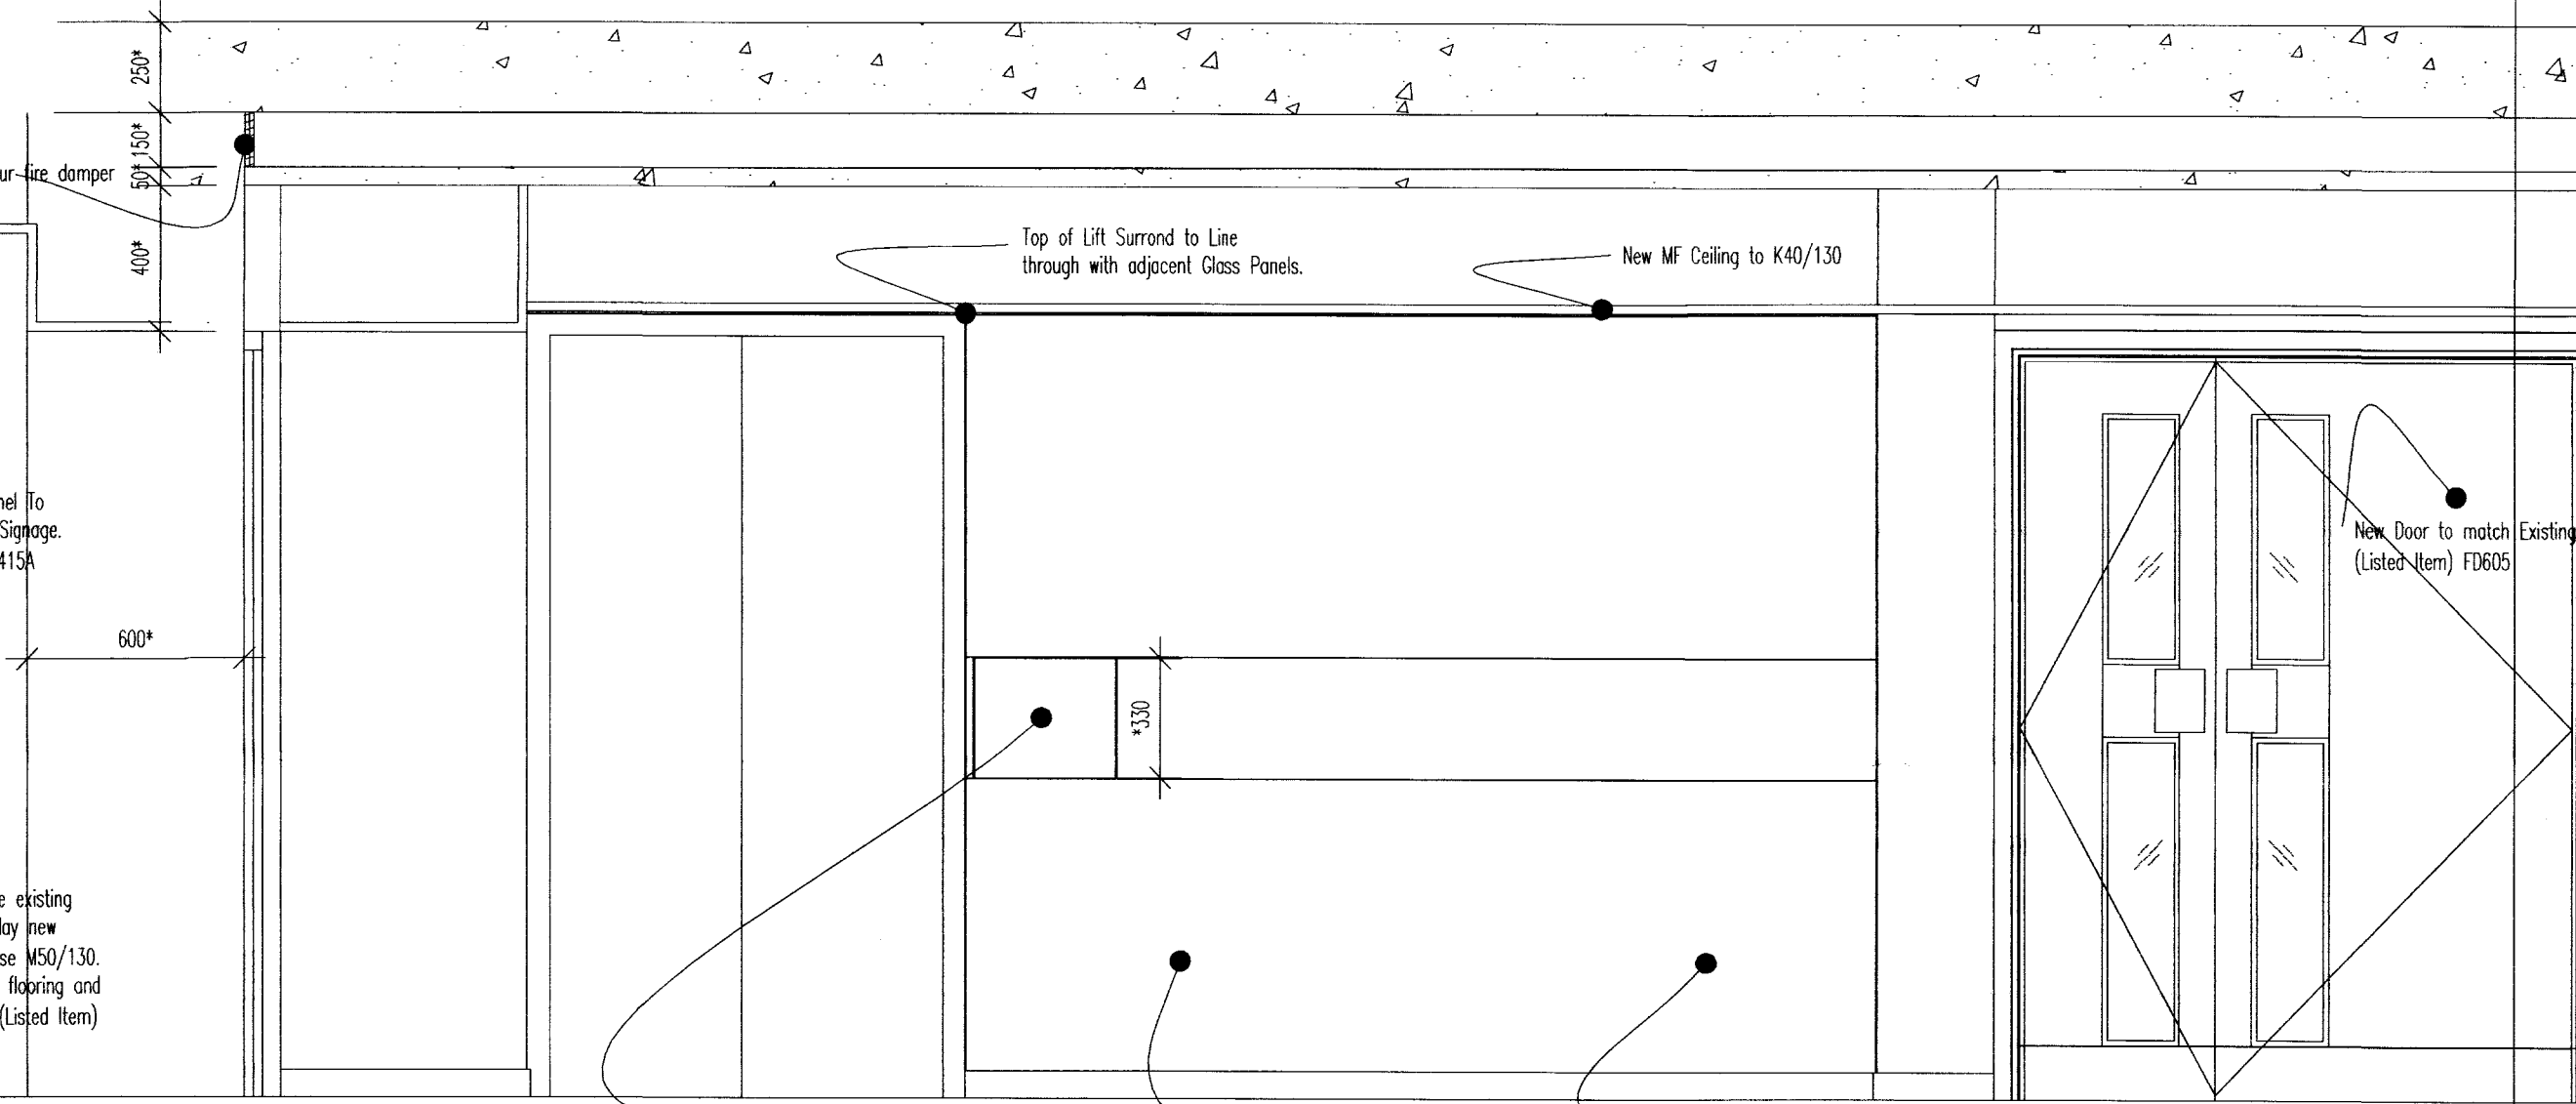

Elevation B-B Proposed

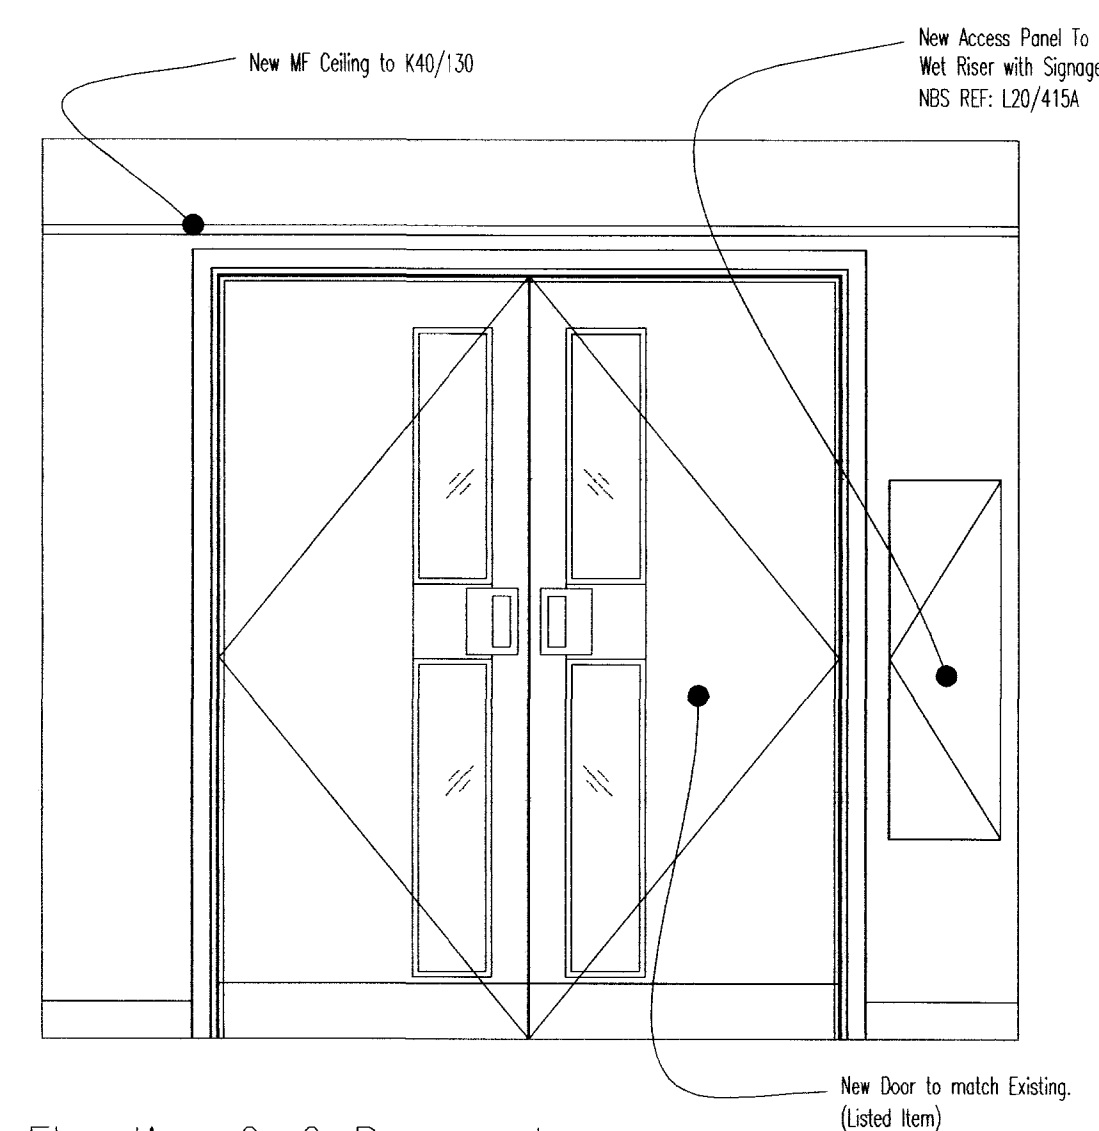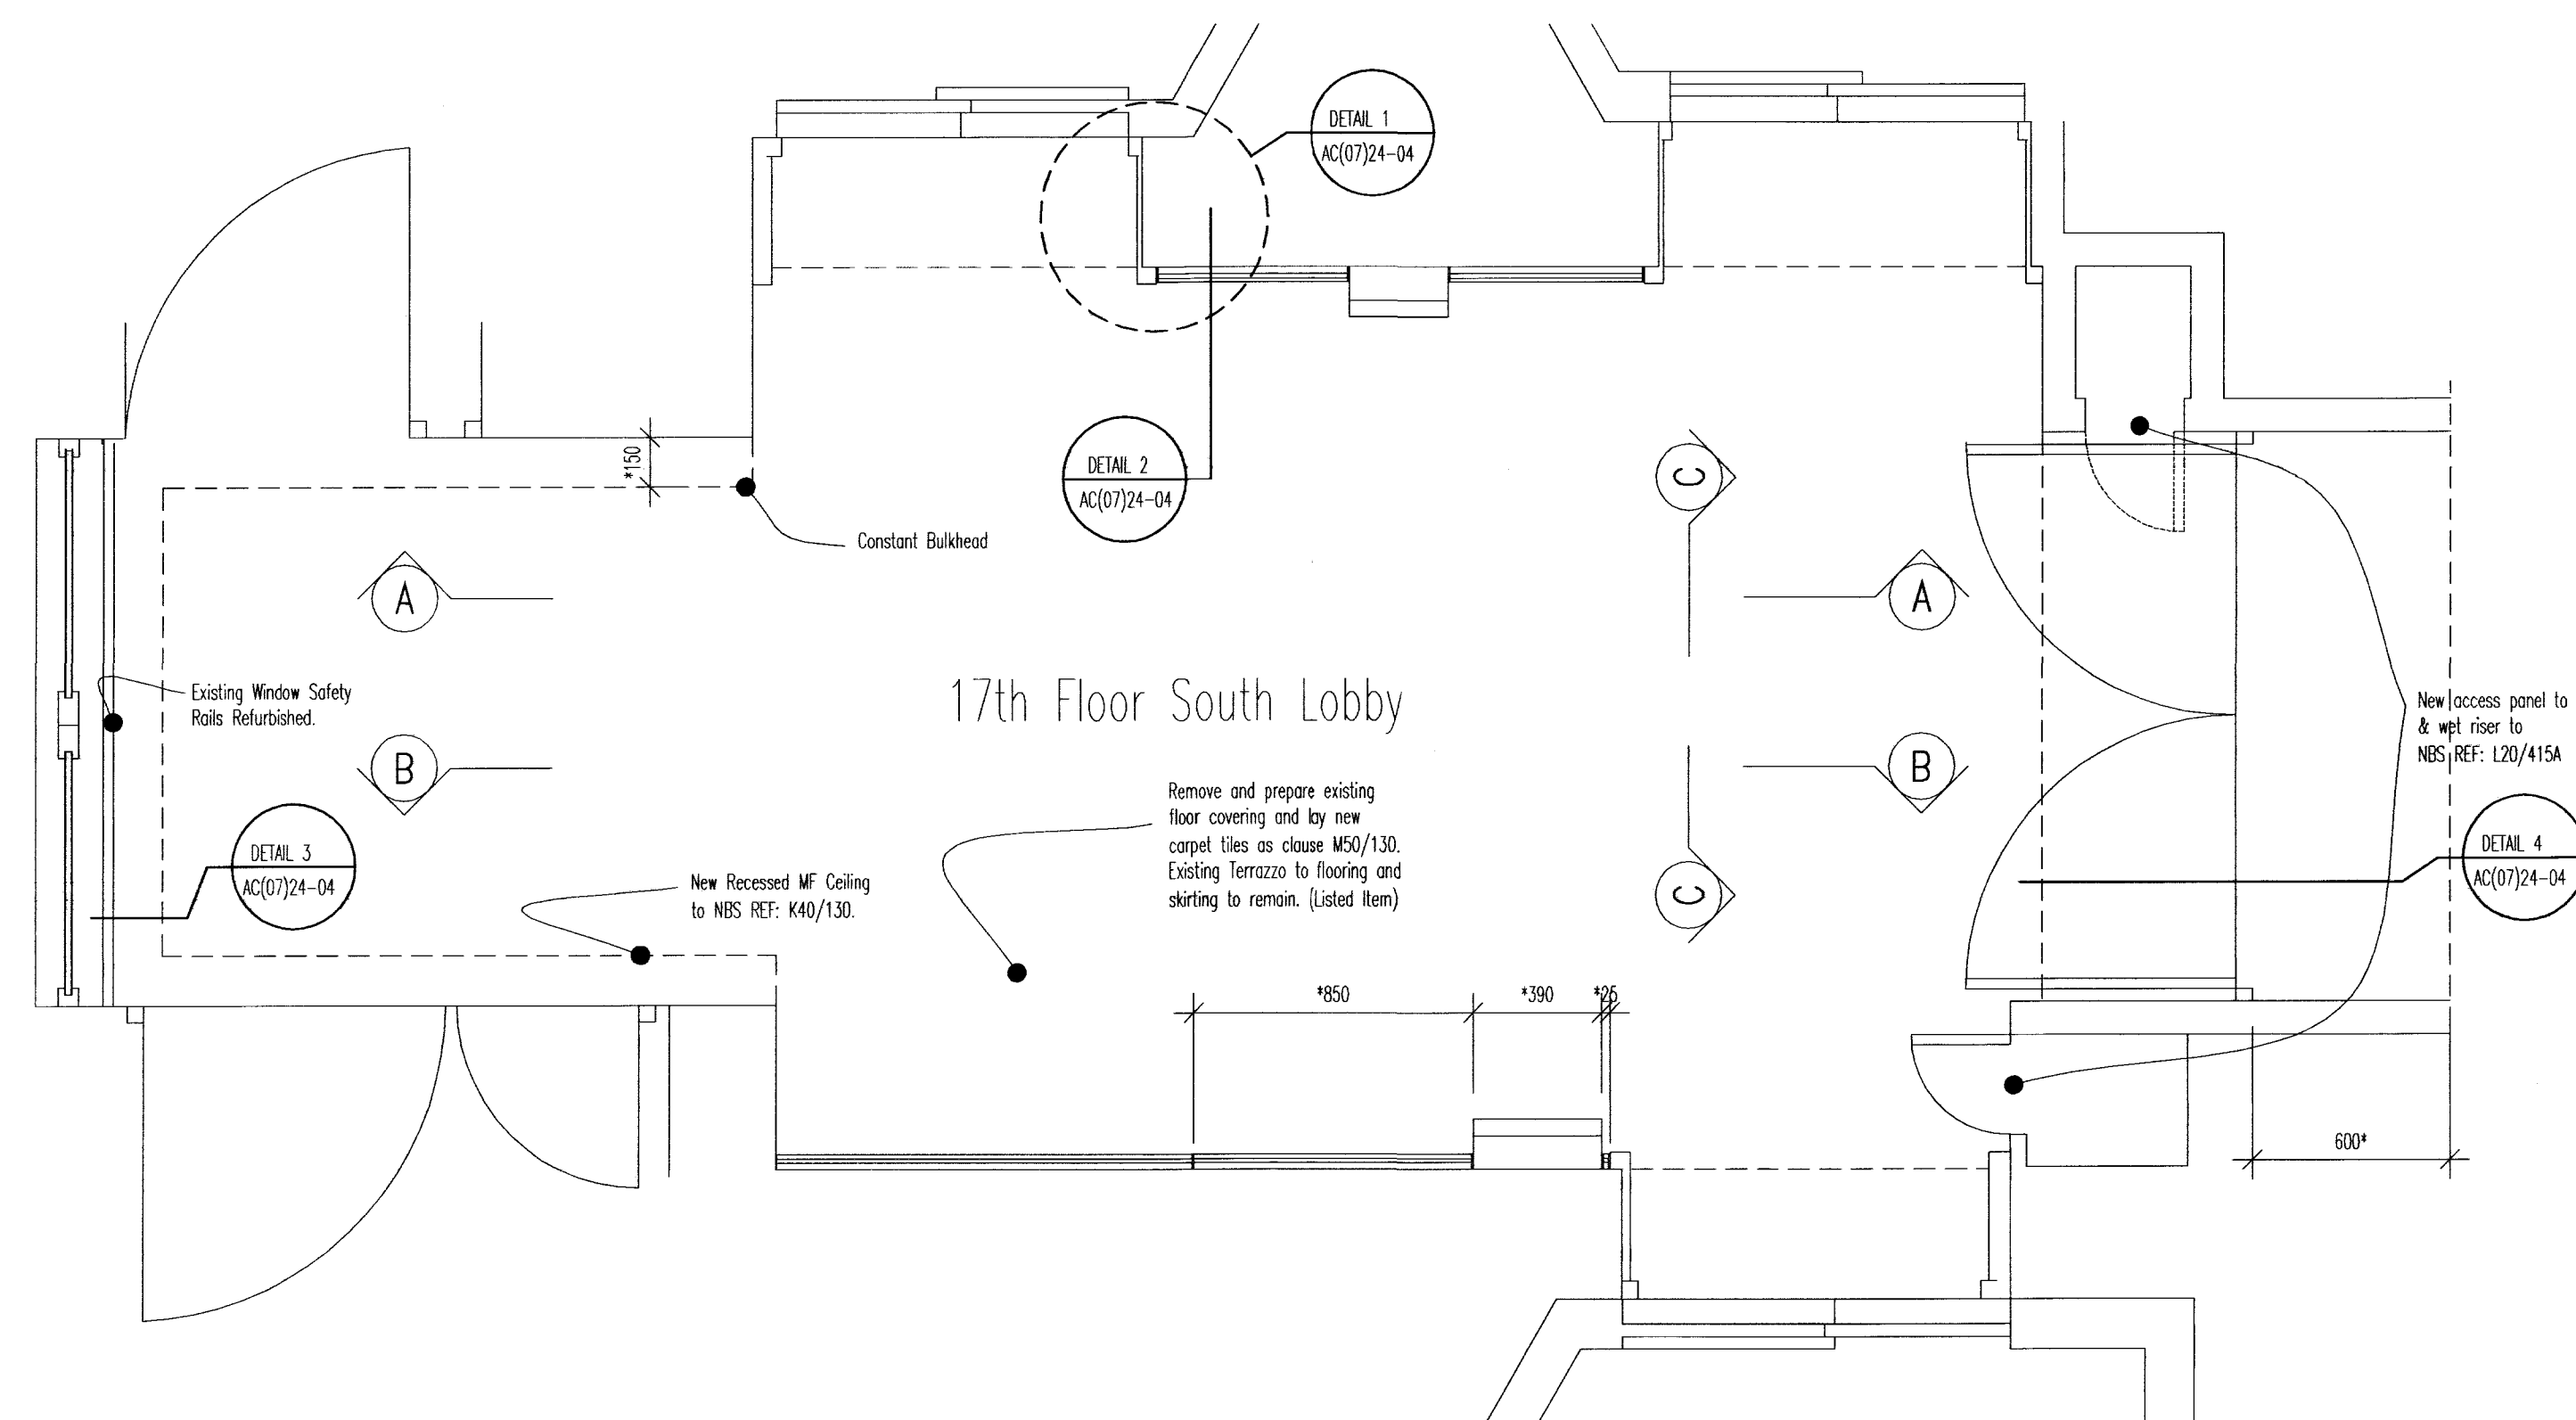

Elevation C-C Proposed

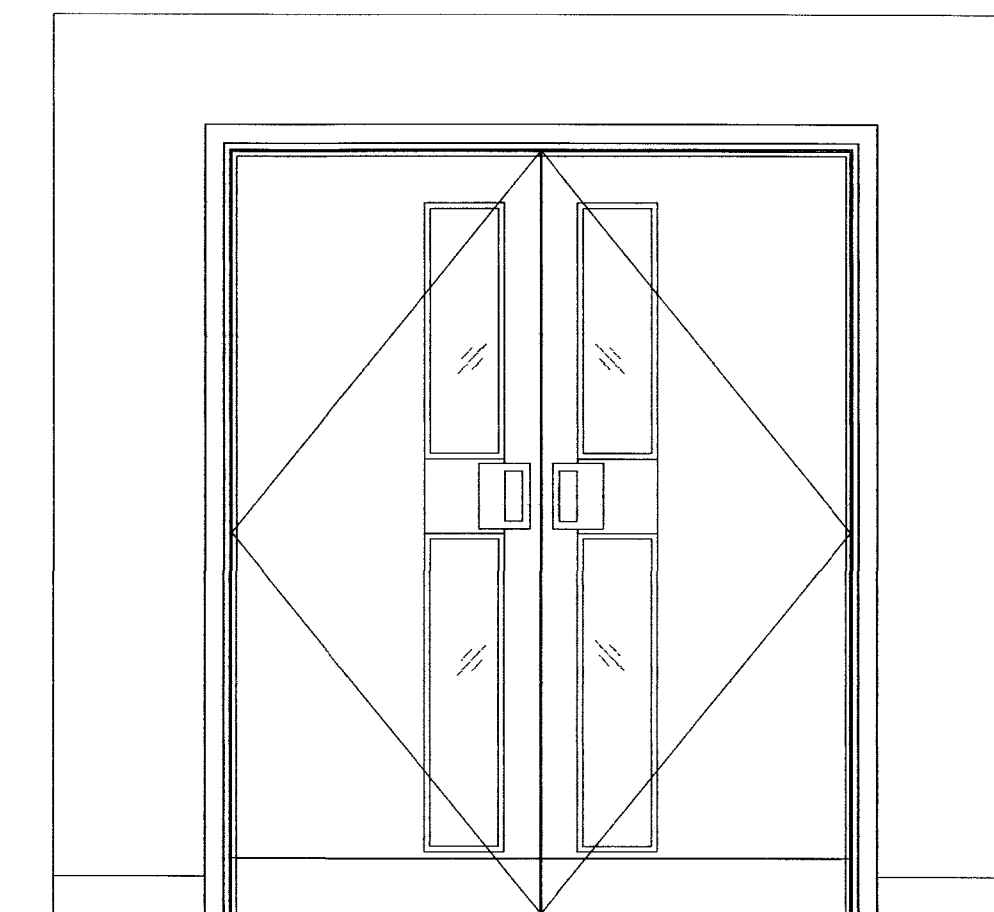

Elevation C-C Existing

* Note : All Dimensions Shown Nominally only and to be checked on site.

All discrepancies to be reported to ttsp. Do not scale this drawing. All dimensions to be checked on site.

Rev Date Revisions By Ch'd

Drawing Status
FOR PLANNING

Project Title
**Aramco Centre Point
Level 24**

Drawing title
**Typical (Active)
Lift Lobby Details**

Sheet Scale Date Drawn Ch'd
A1 1:20 18.02.10 CI AM

Project no
2584
Drawing no
AA(07)24-02
Rev