
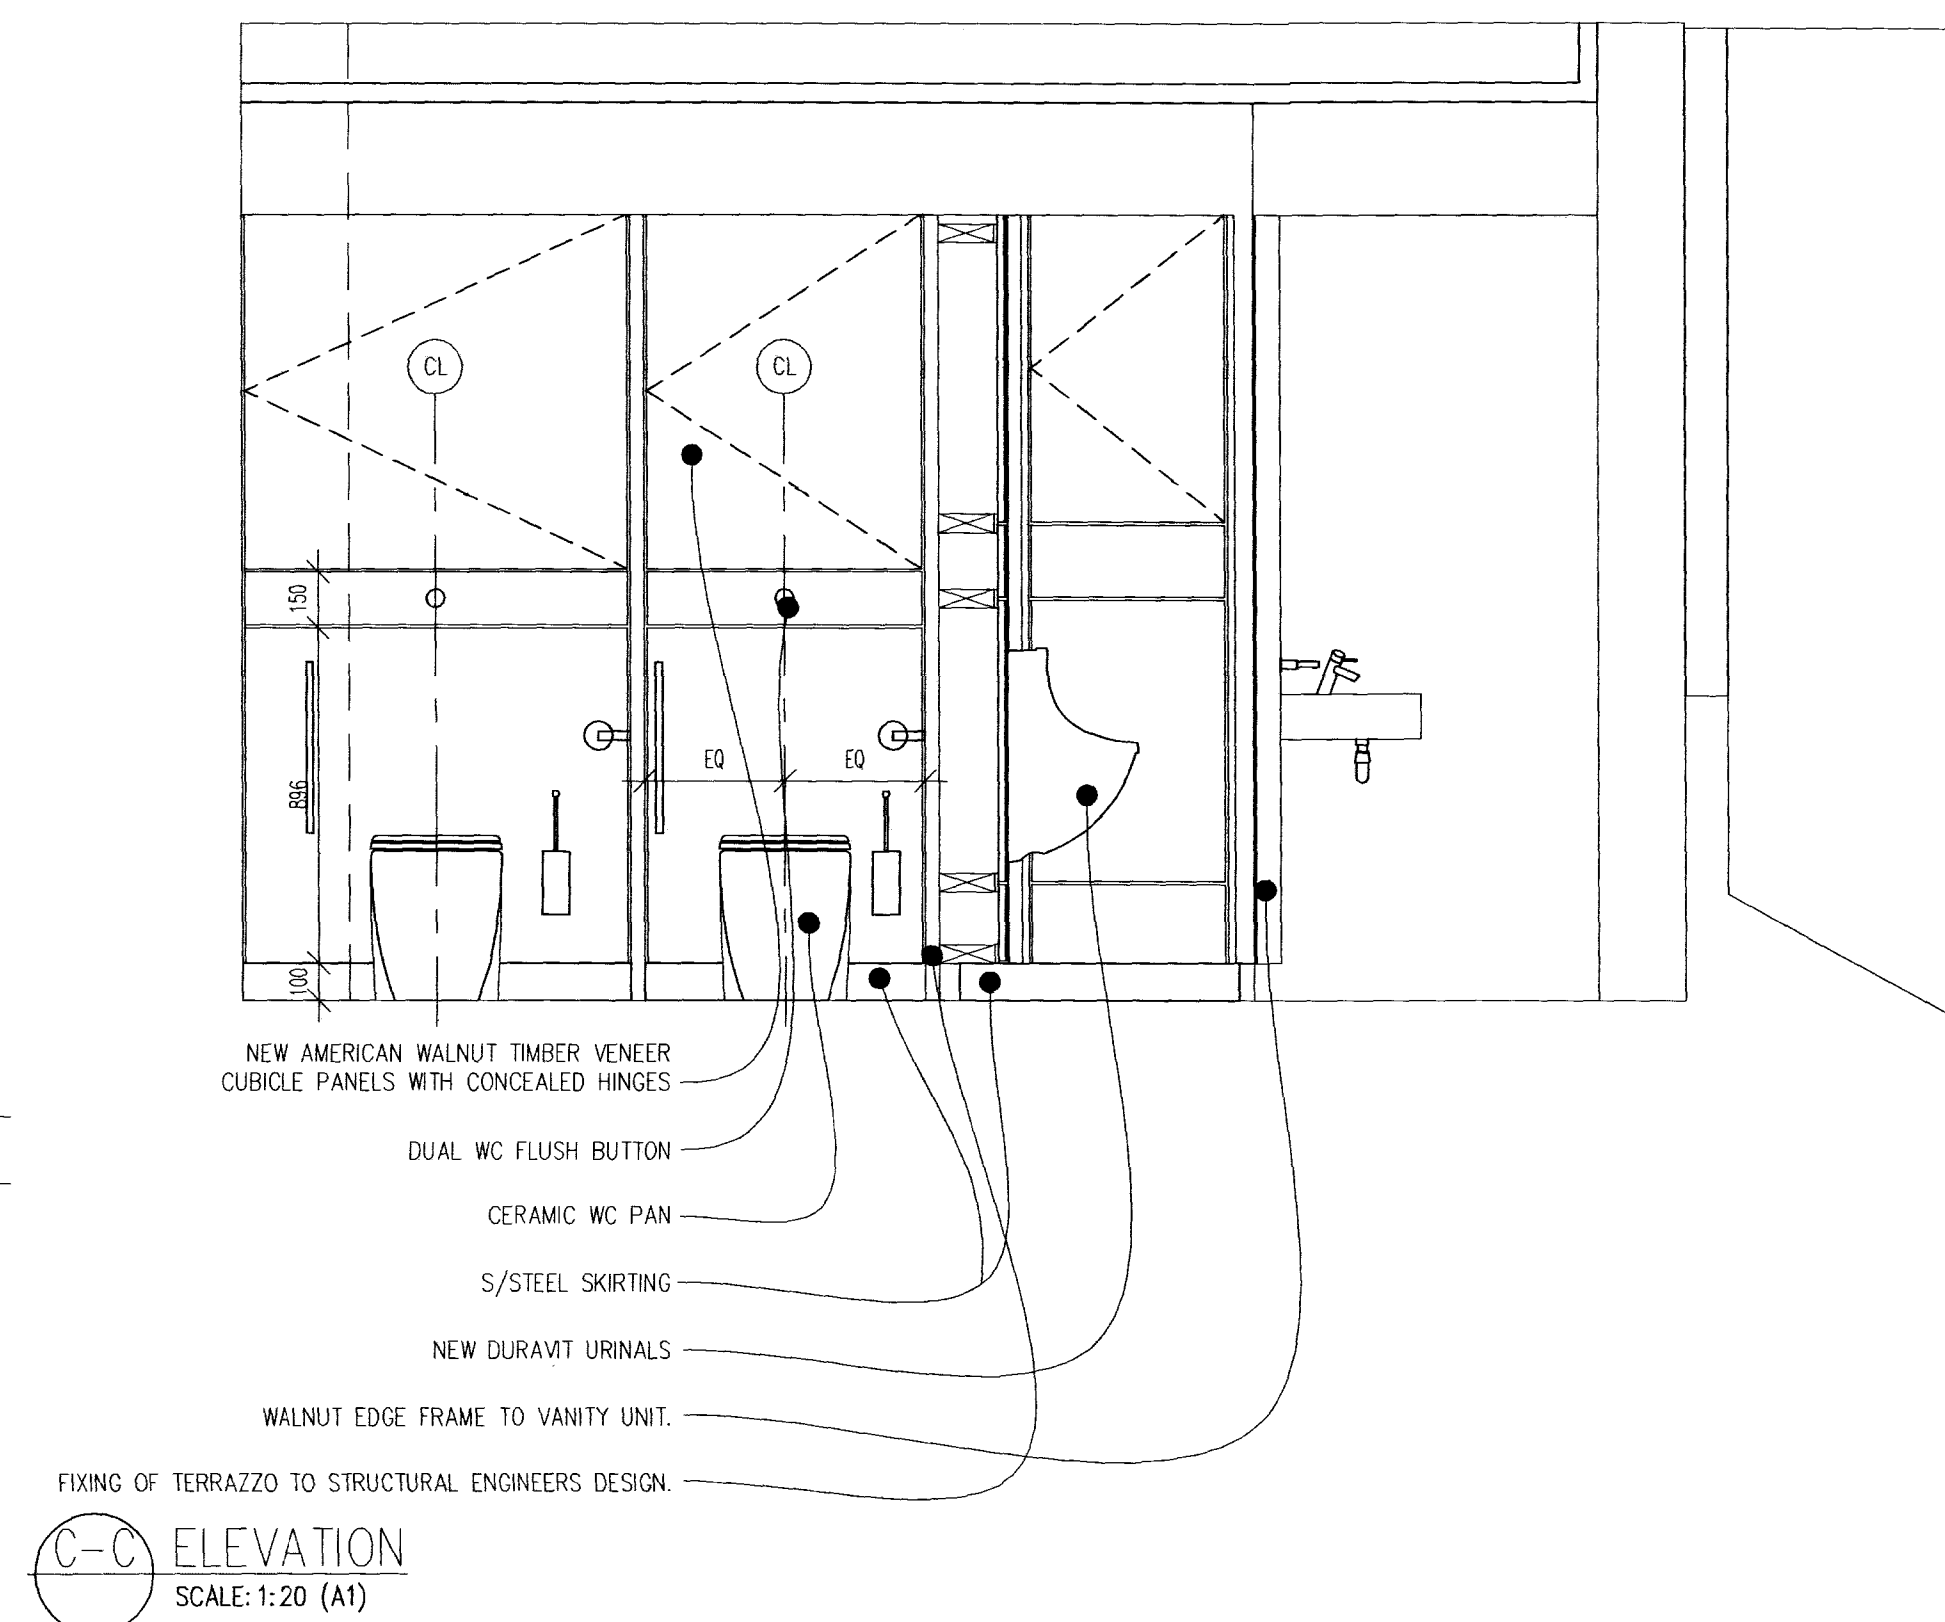
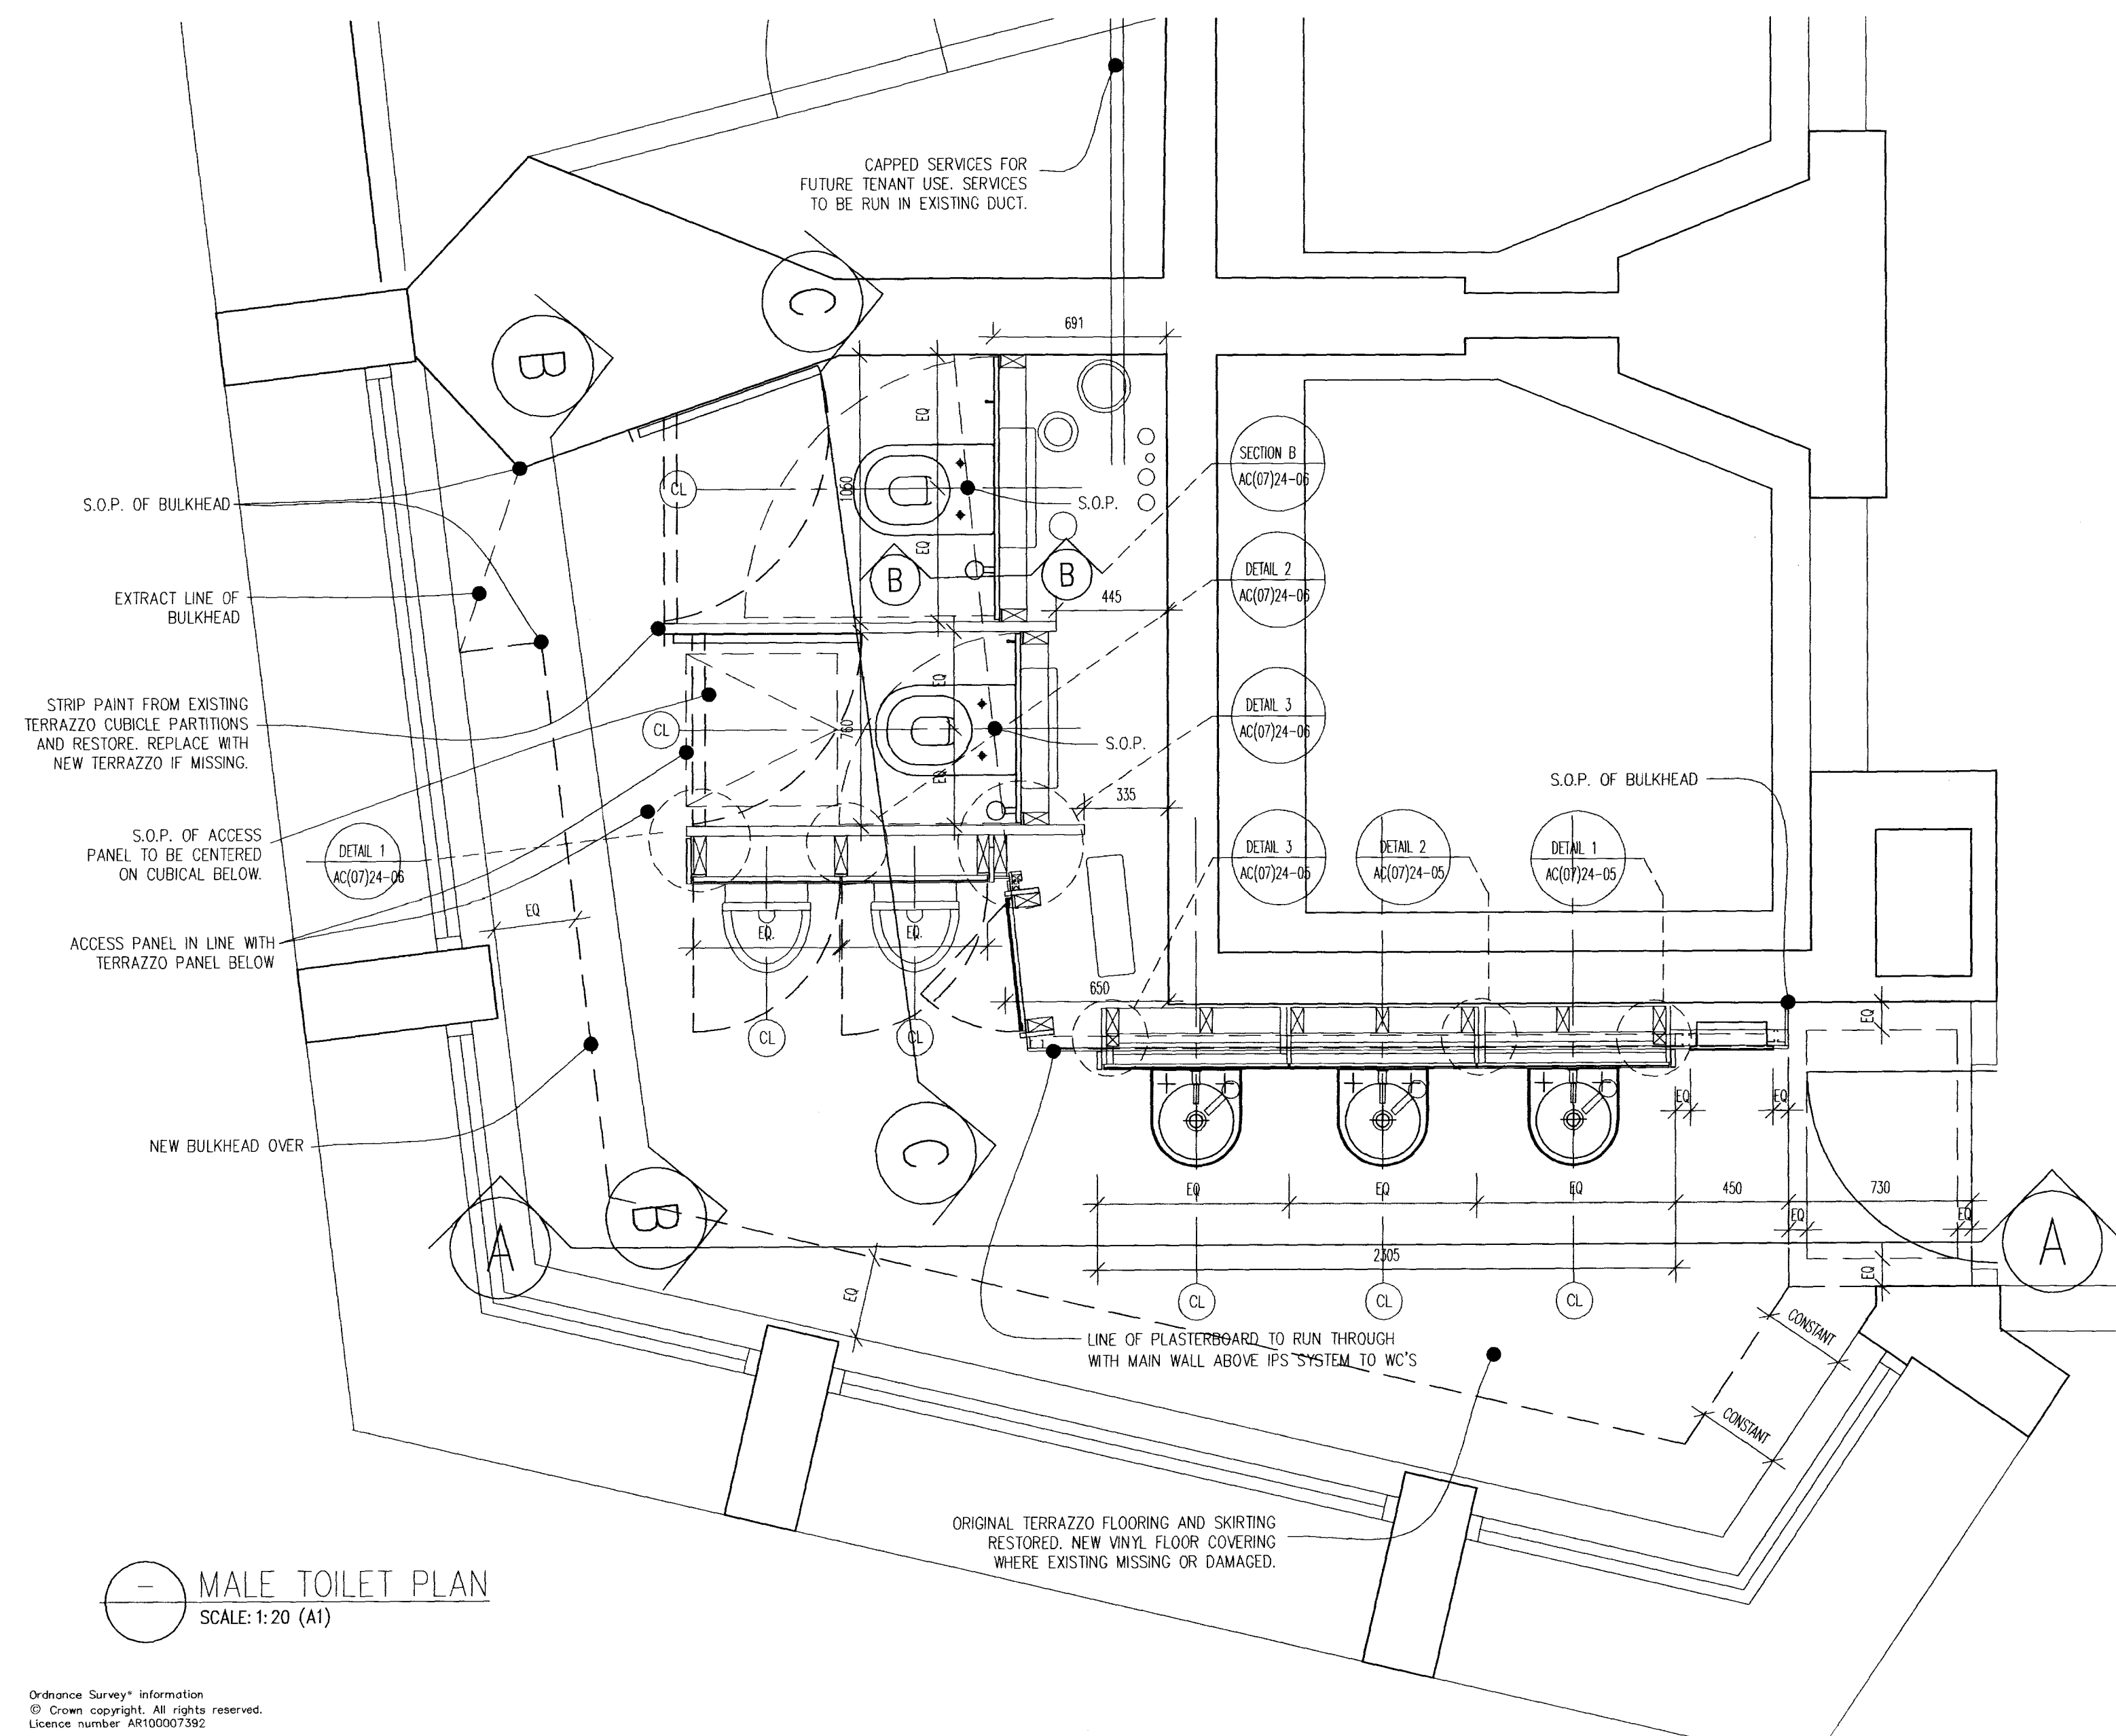
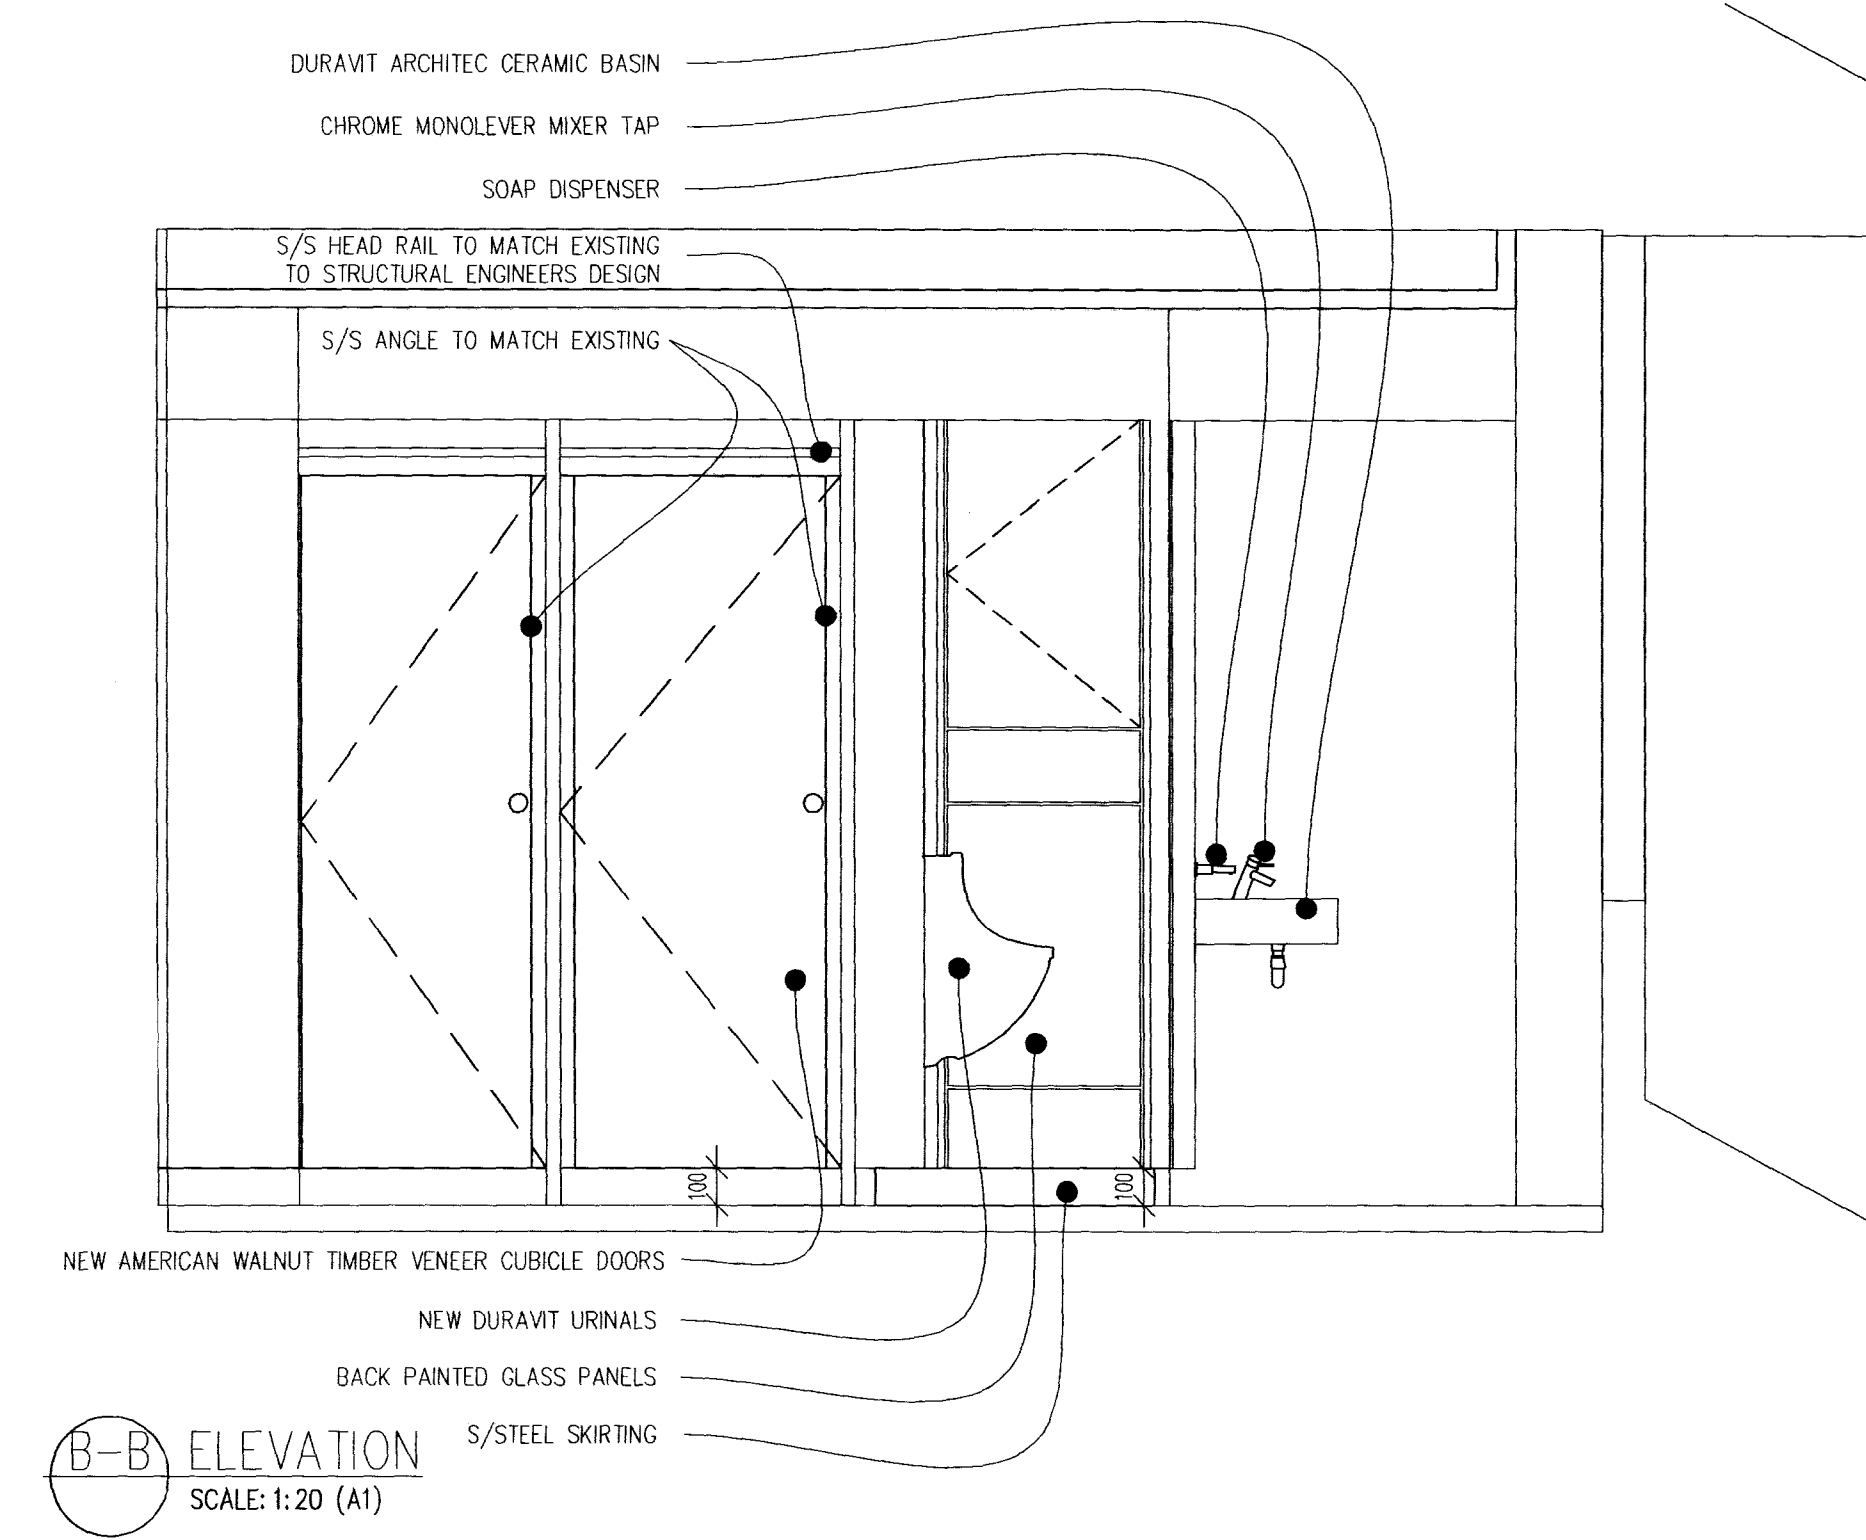


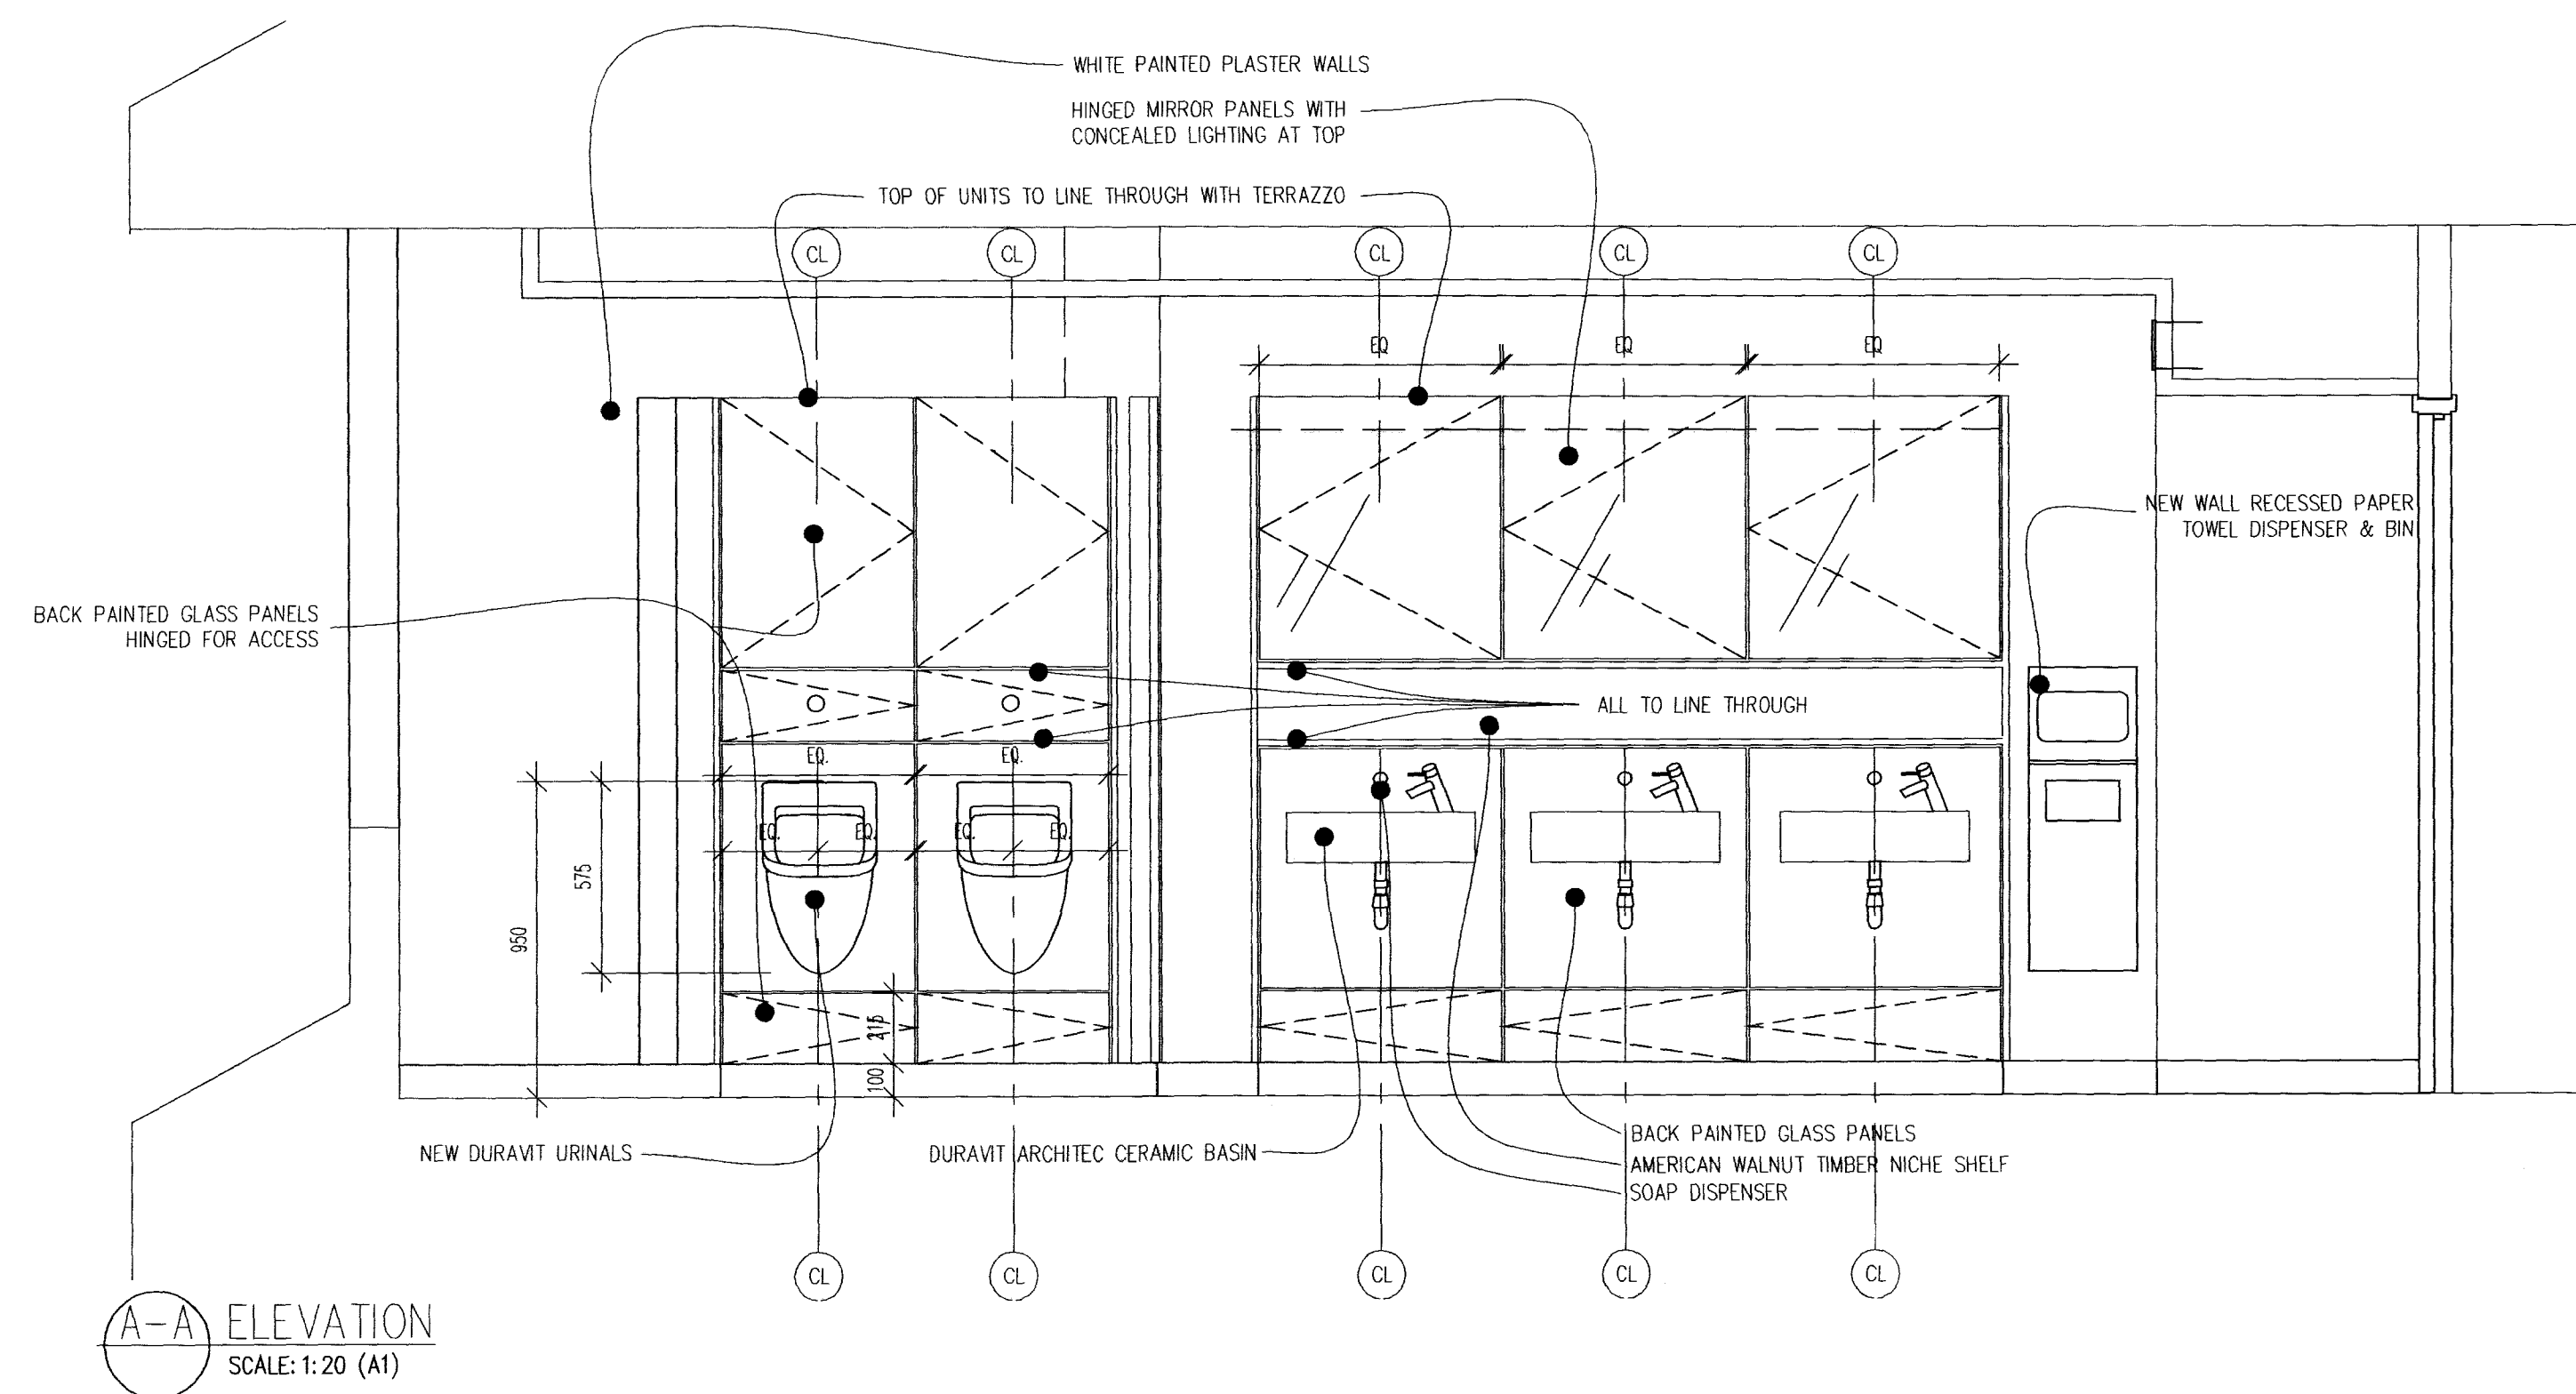

All discrepancies to be reported to ttsp.
Do not scale this drawing. All dimensions to be
checked on site.

Rev	Date	Revisions	By	Ch'd
-----	------	-----------	----	------

Drawing Status

FOR PLANNING

Project Title

Aramco Centre Point
Level 24

Drawing title

Male Toilet
Typical

Sheet	Scale	Date	Drawn	Ch'd
A1	1:20	18.02.10	CI	AM

Project no

2584

Drawing no

AA(07)24-05

Rev

ttsp 

Architecture + Design

90.98 Goswell Road
London EC1V 7RD
t: +44 (0)20 7490 8899
e: enquiry@ttsp.com
w: www.ttsp.com