




01 ELEVATION - GENERAL OFFICE - MANIFESTATION DESIGN
Scale 1:50

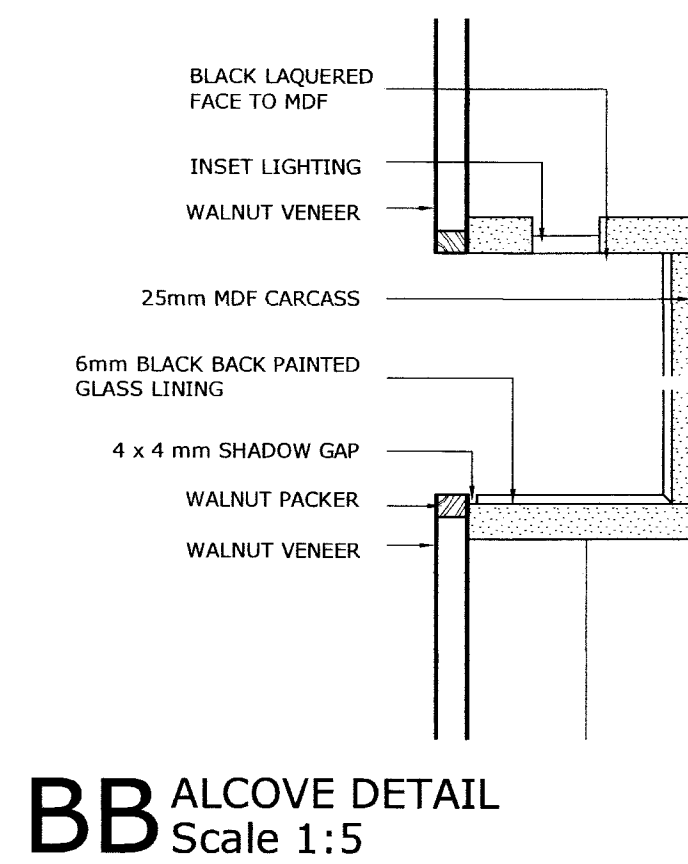


BB ALCOVE DETAIL
Scale 1:5

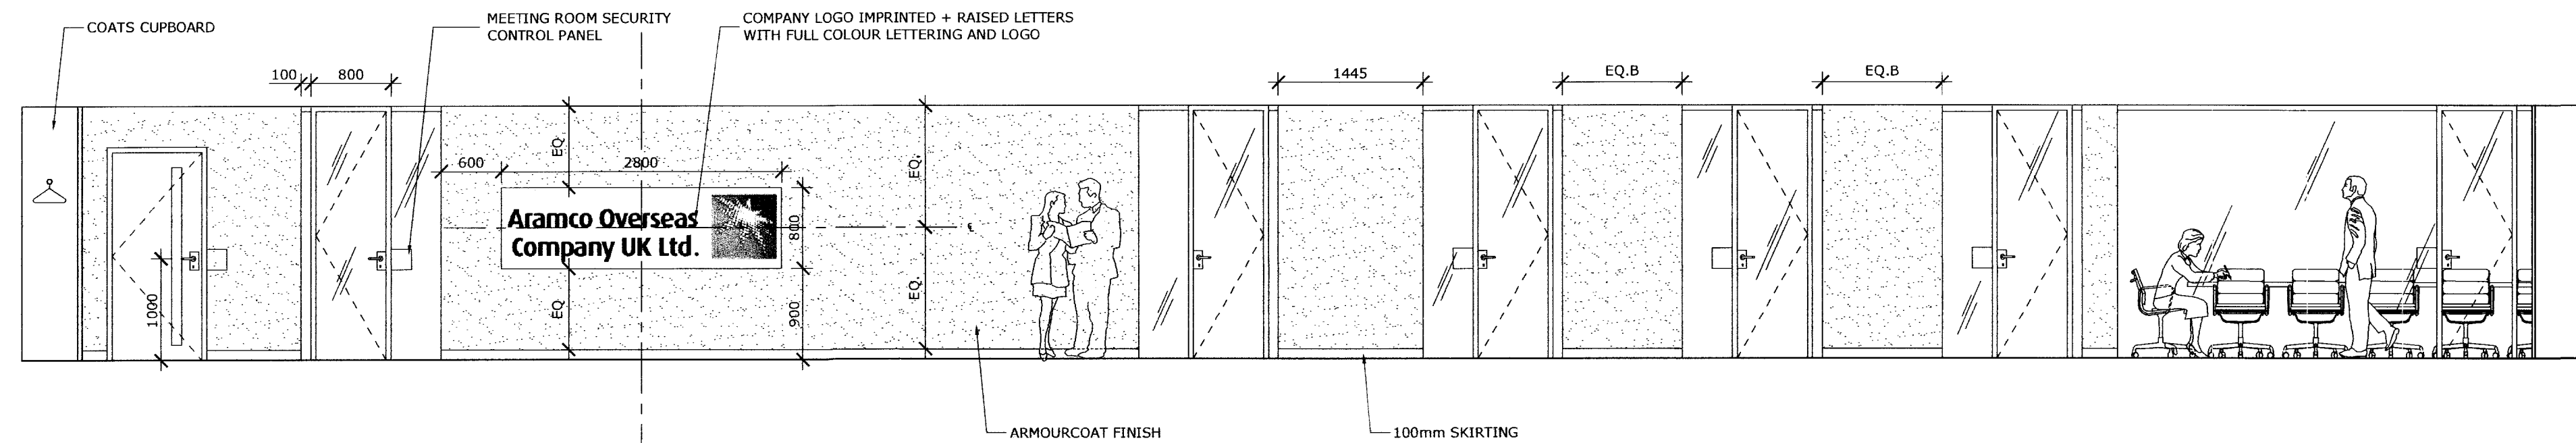


02 ELEVATION COMMS AND BOARD ROOM
Scale 1:50

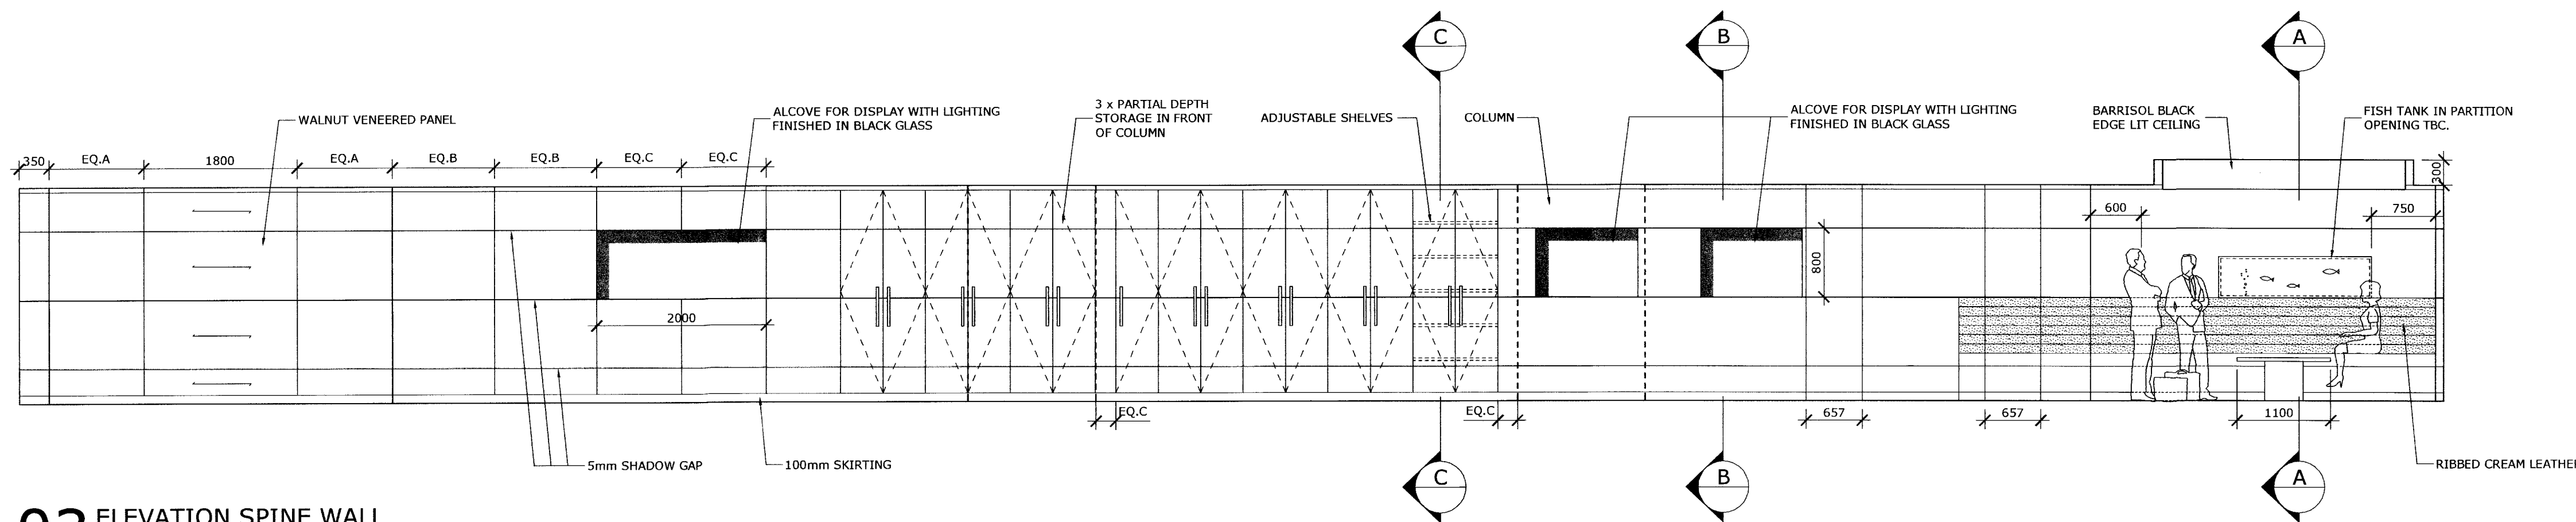


03 ELEVATION SPINE WALL
Scale 1:50

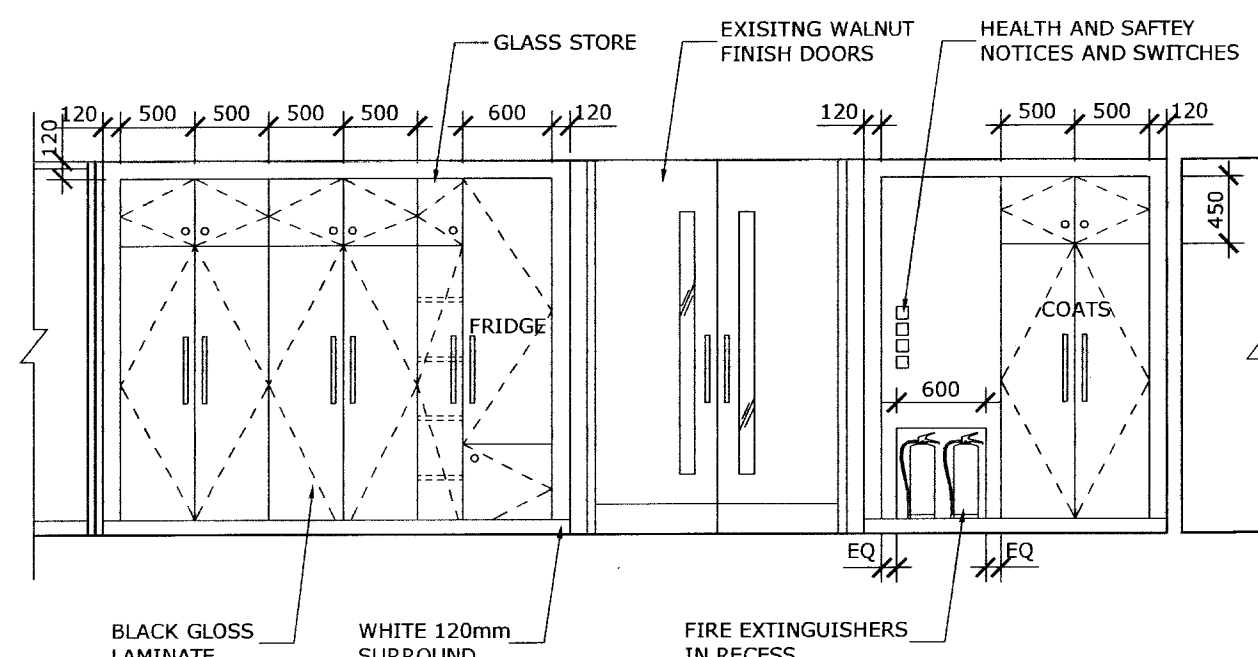


04 ELEVATION CORE WALL A
Scale 1:50

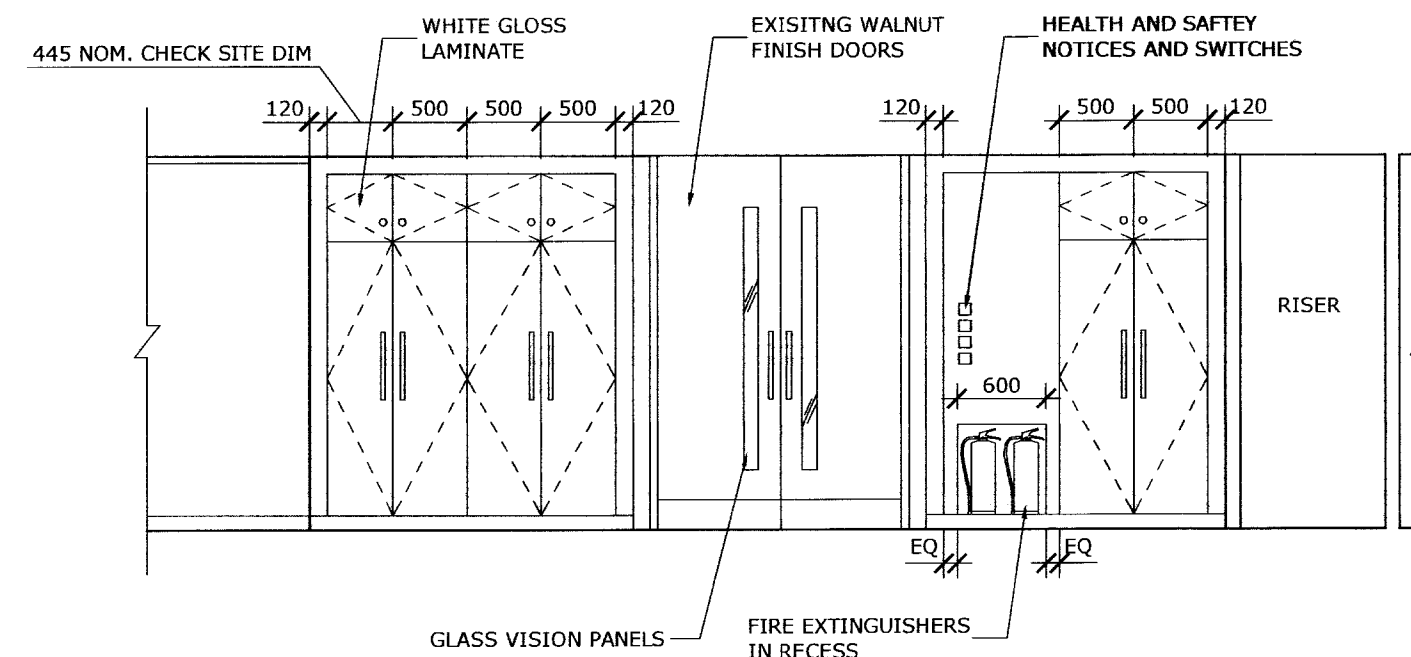

05 ELEVATION CORE WALL B
Scale 1:50

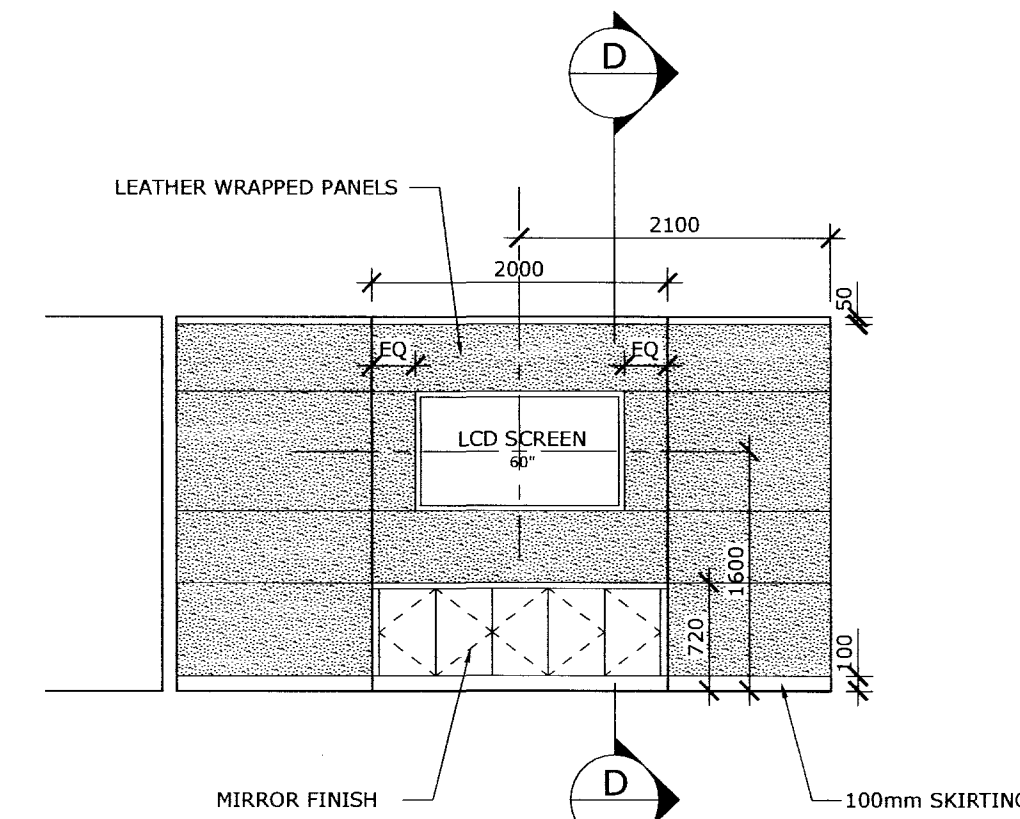

06 ELEVATION BOARD ROOM AV WALL
Scale 1:50

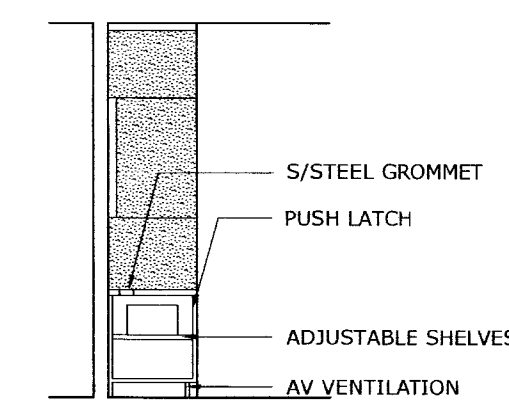

DD SECTION AV WALL
Scale 1:50

Information		Copyright of ttsp Ltd ©		
All discrepancies to be reported to ttsp. Do not scale this drawing. All dimensions to be checked on site.				