



**A** Elevation  
Scale 1:20

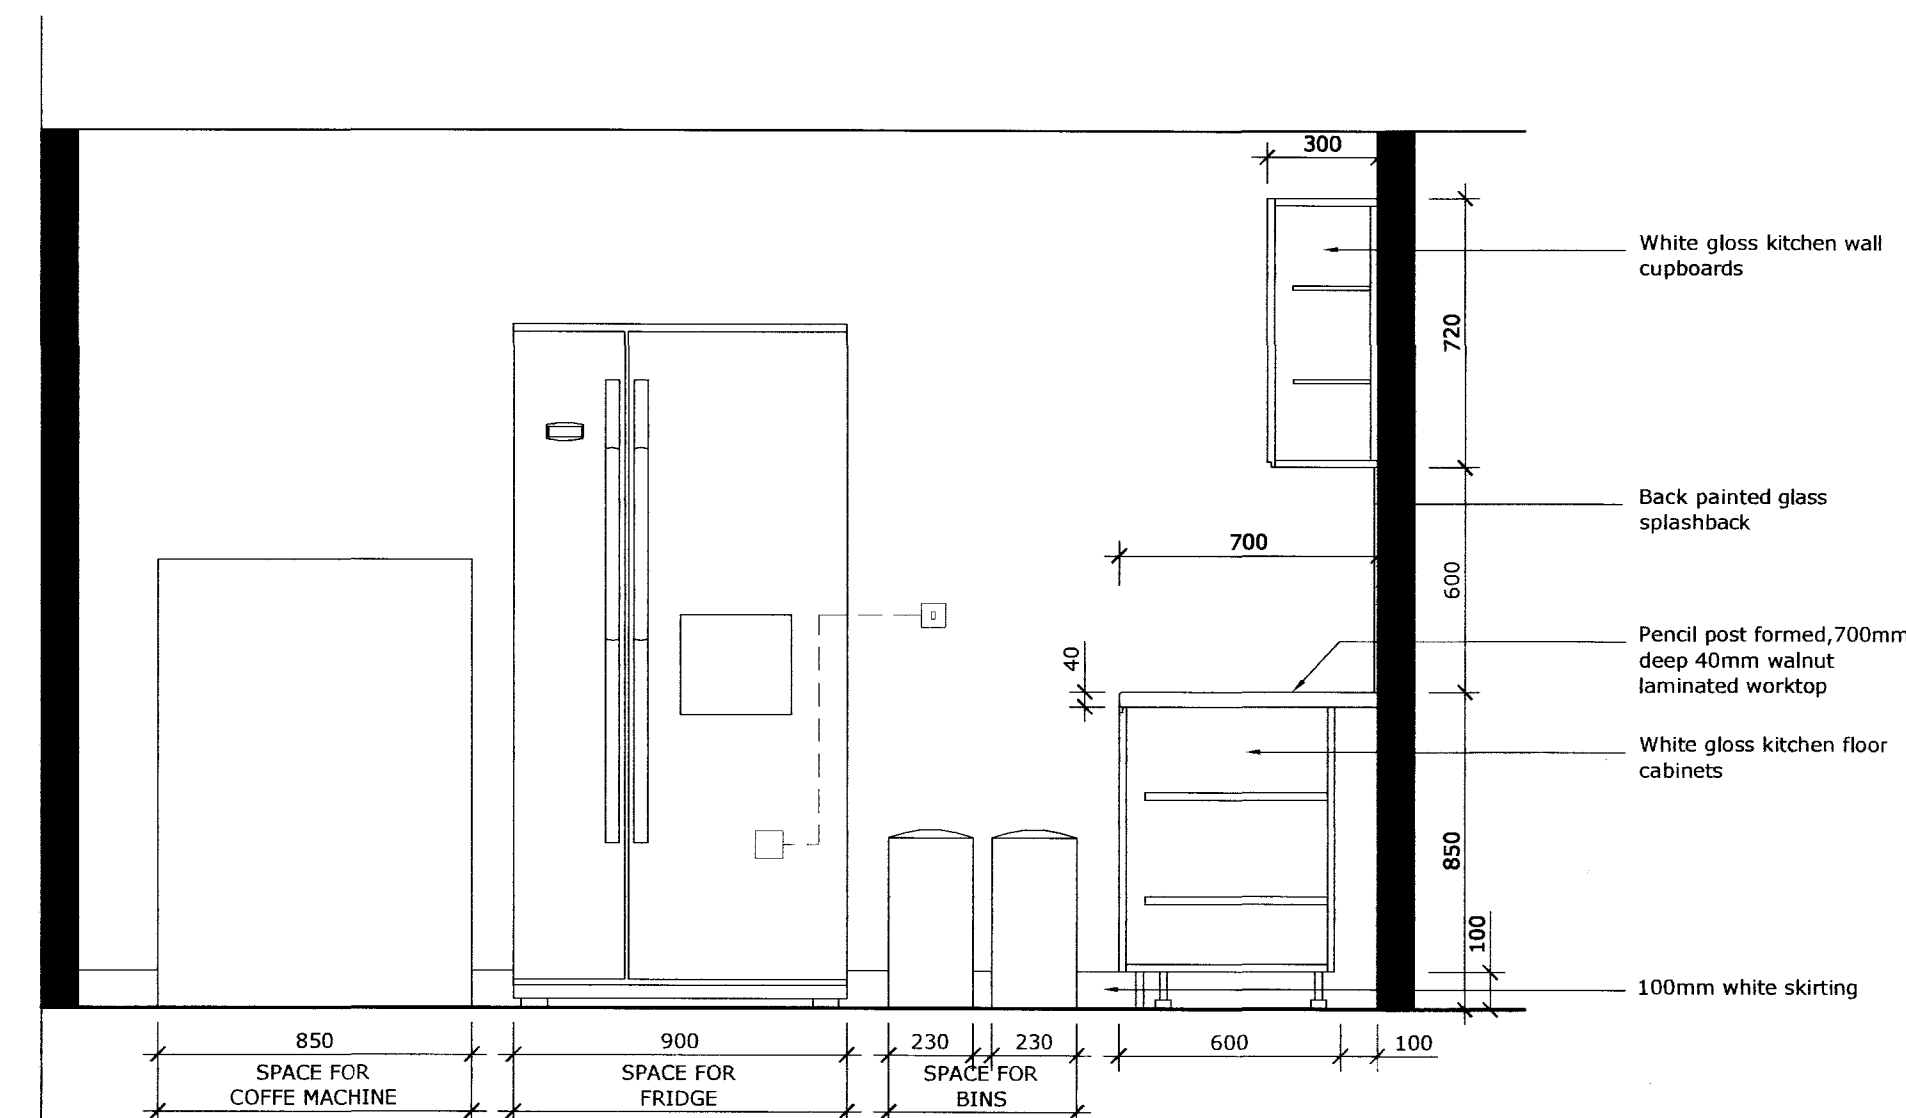


**B** Elevation  
Scale 1:20

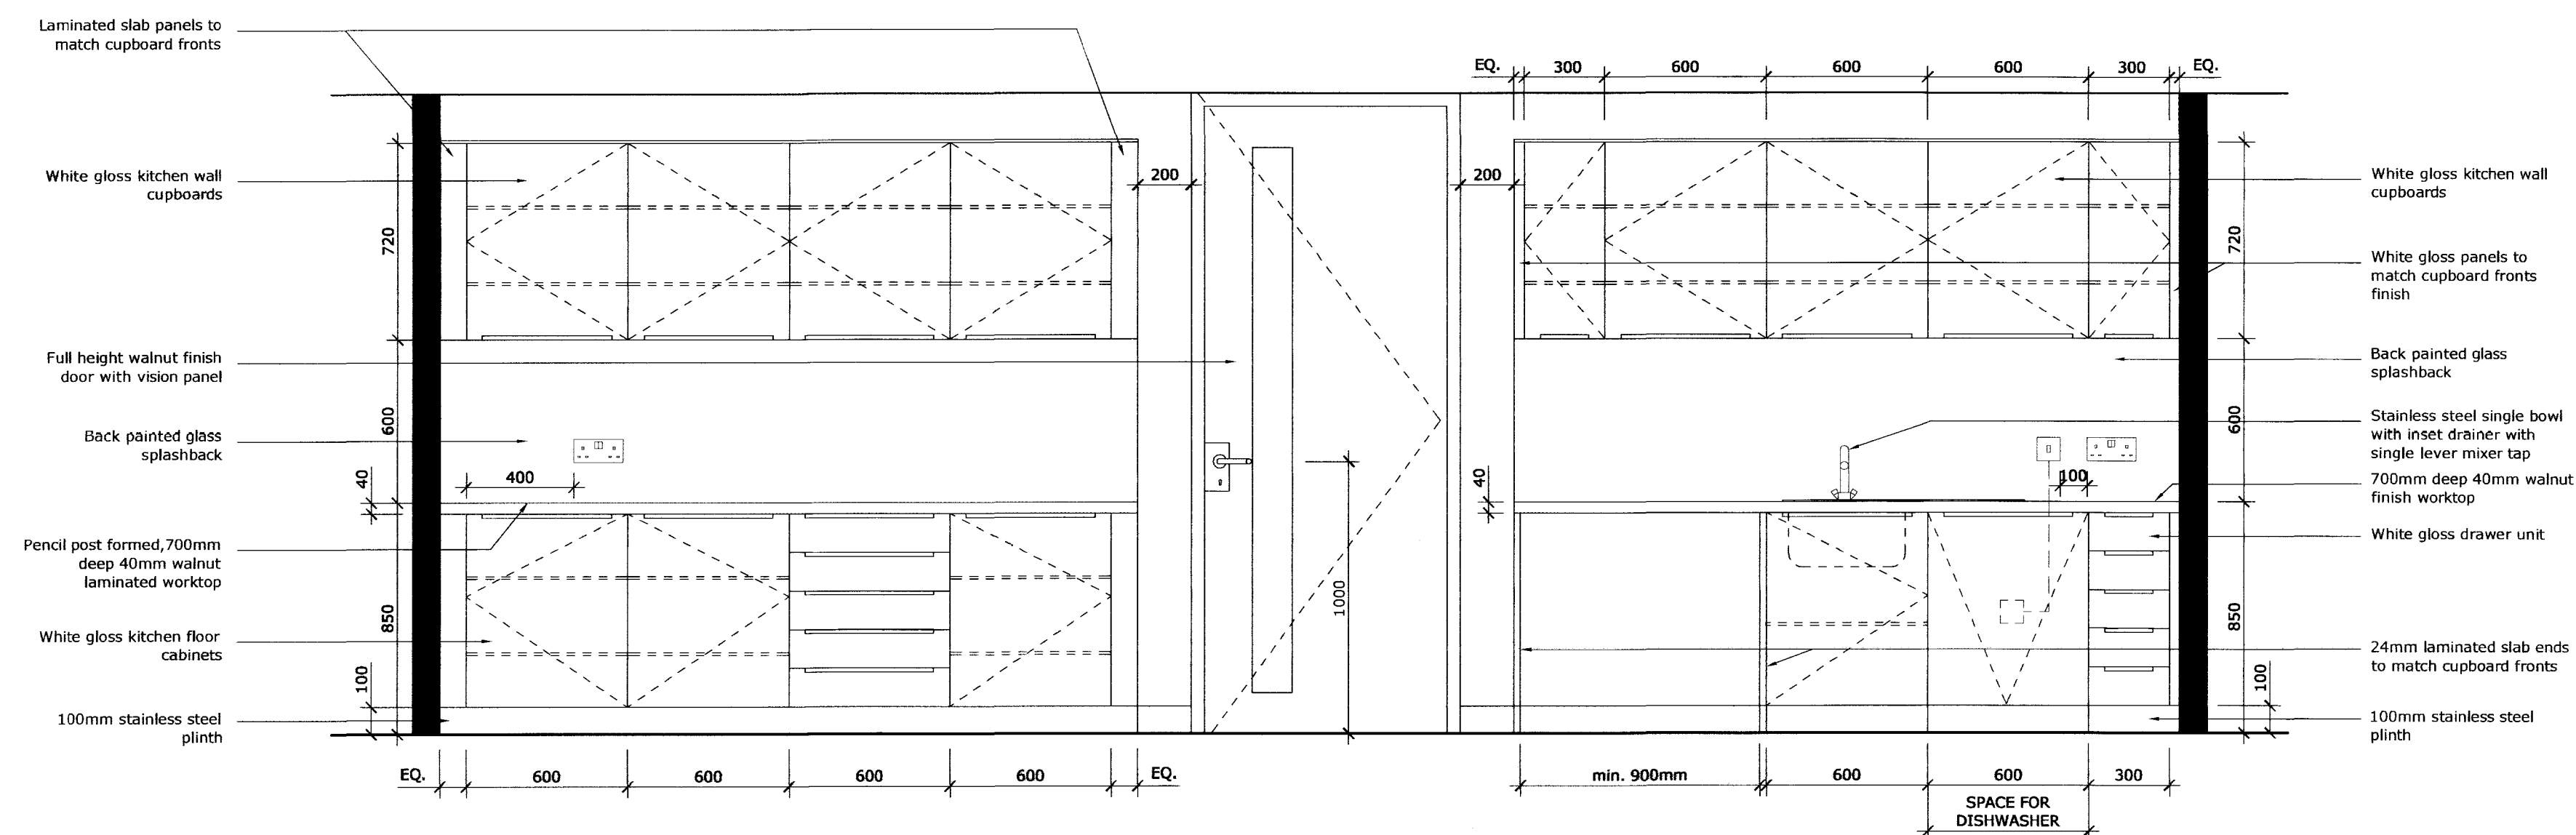

**C** Elevation  
Scale 1:20

All discrepancies to be reported to ttsp.  
Do not scale this drawing. All dimensions to be checked on site.

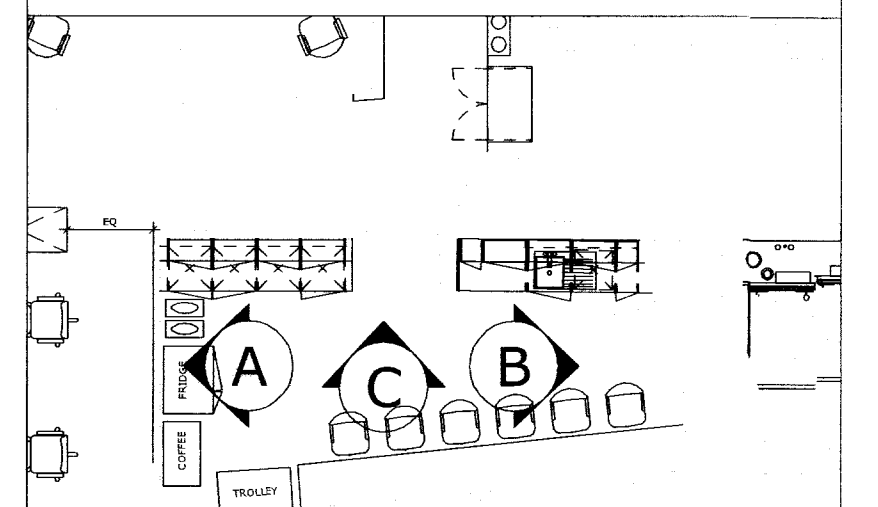

Rev	Date	Revisions	By	Ch'd
-----	------	-----------	----	------

Drawing Status  
**FOR PLANNING**

Project Title  
**Aramco Centre Point  
Level 24**


Drawing title  
**Elevations  
Tea Room**

Sheet	Scale	Date	Drawn	Ch'd
A1	1:20	18.02.10	AR	AM

Project no  
**2584**

Drawing no  
**AA(07)24-07**

Rev

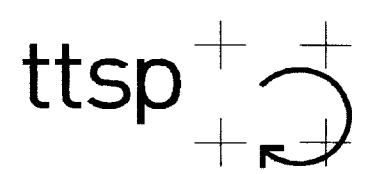

Architecture + Design  
90.98 Goswell Road  
London EC1V 7RD  
t: +44 (0)20 7490 8899  
e: enquiry@ttsp.com  
w: www.ttsp.com