



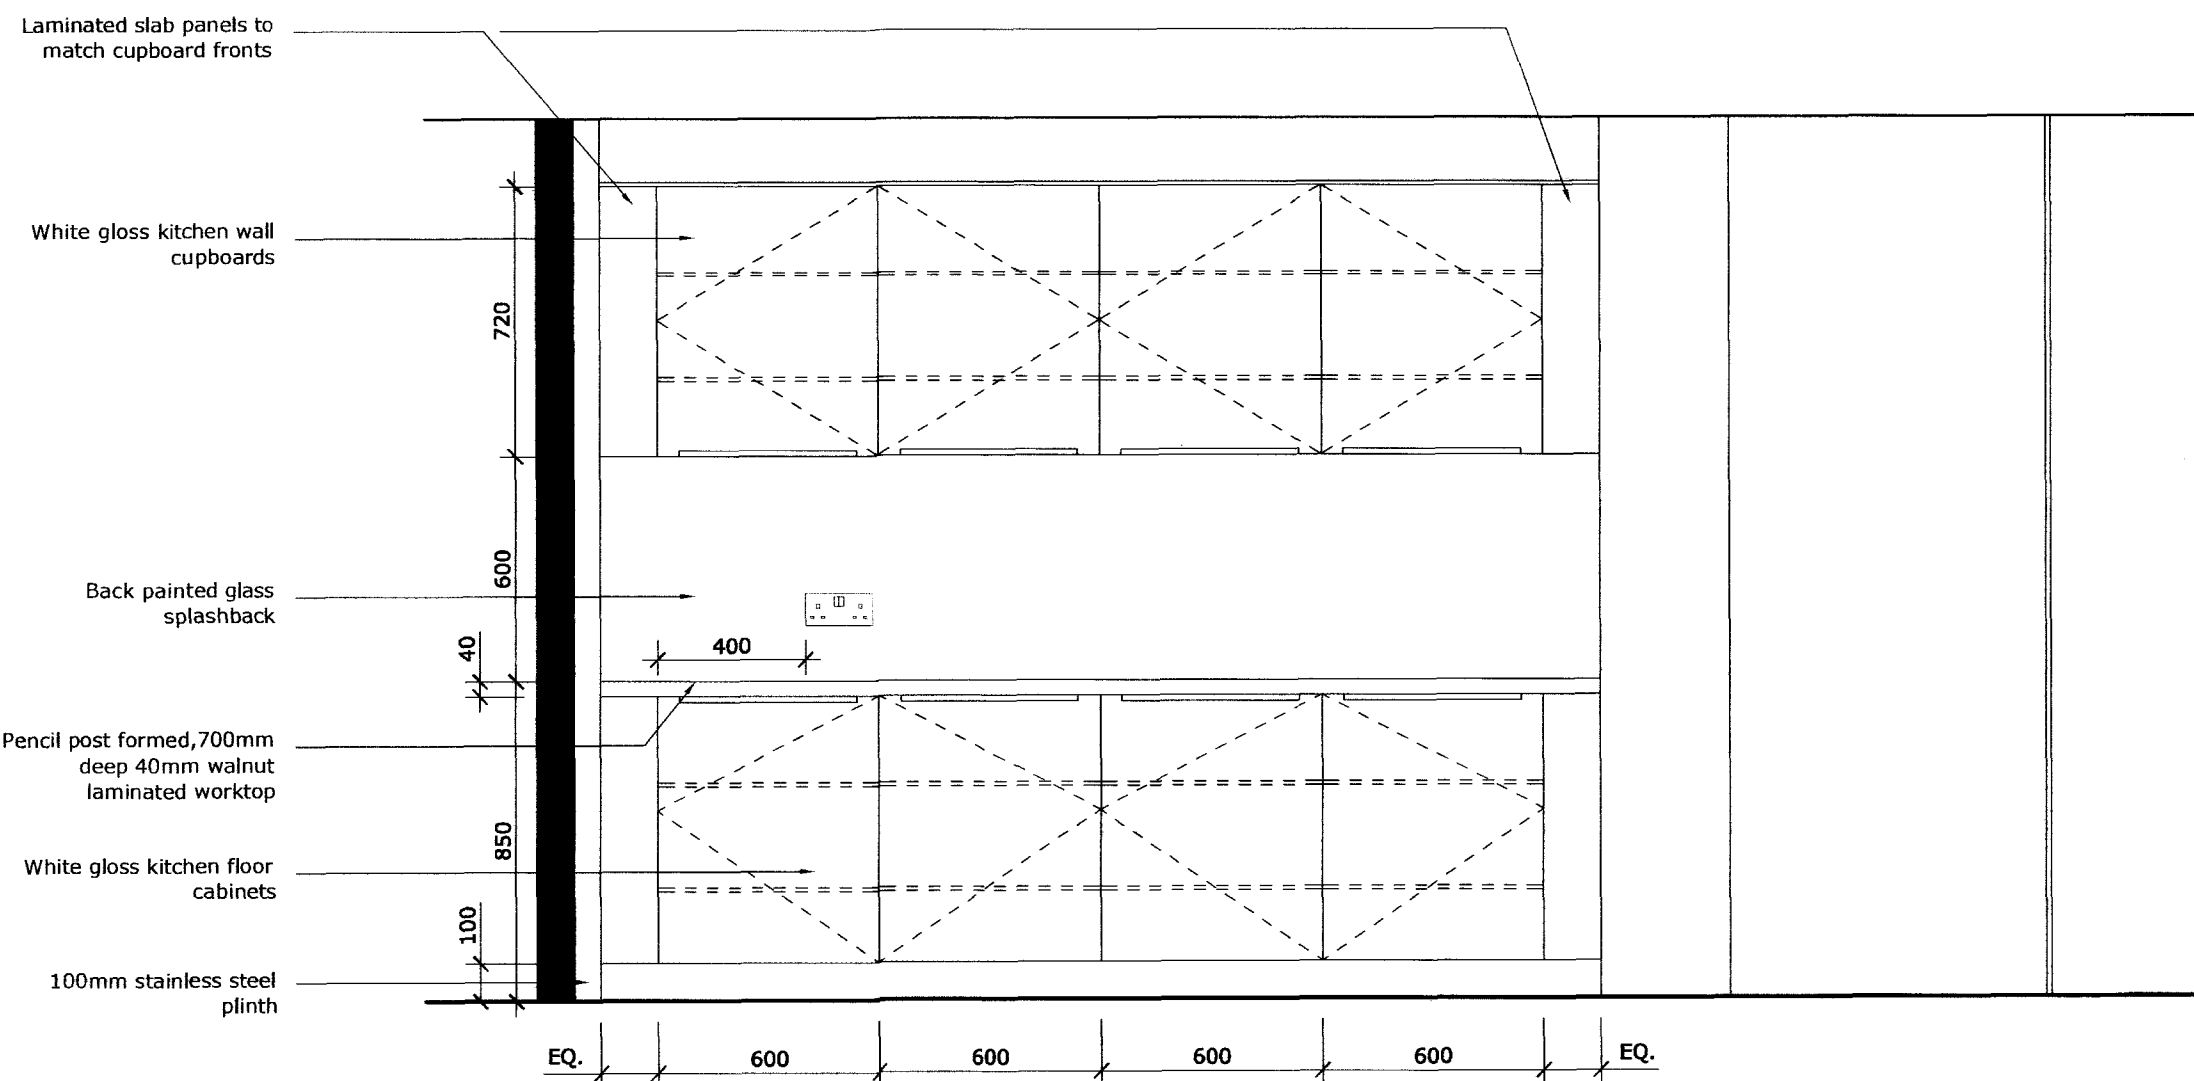


D Elevation
Scale 1:20

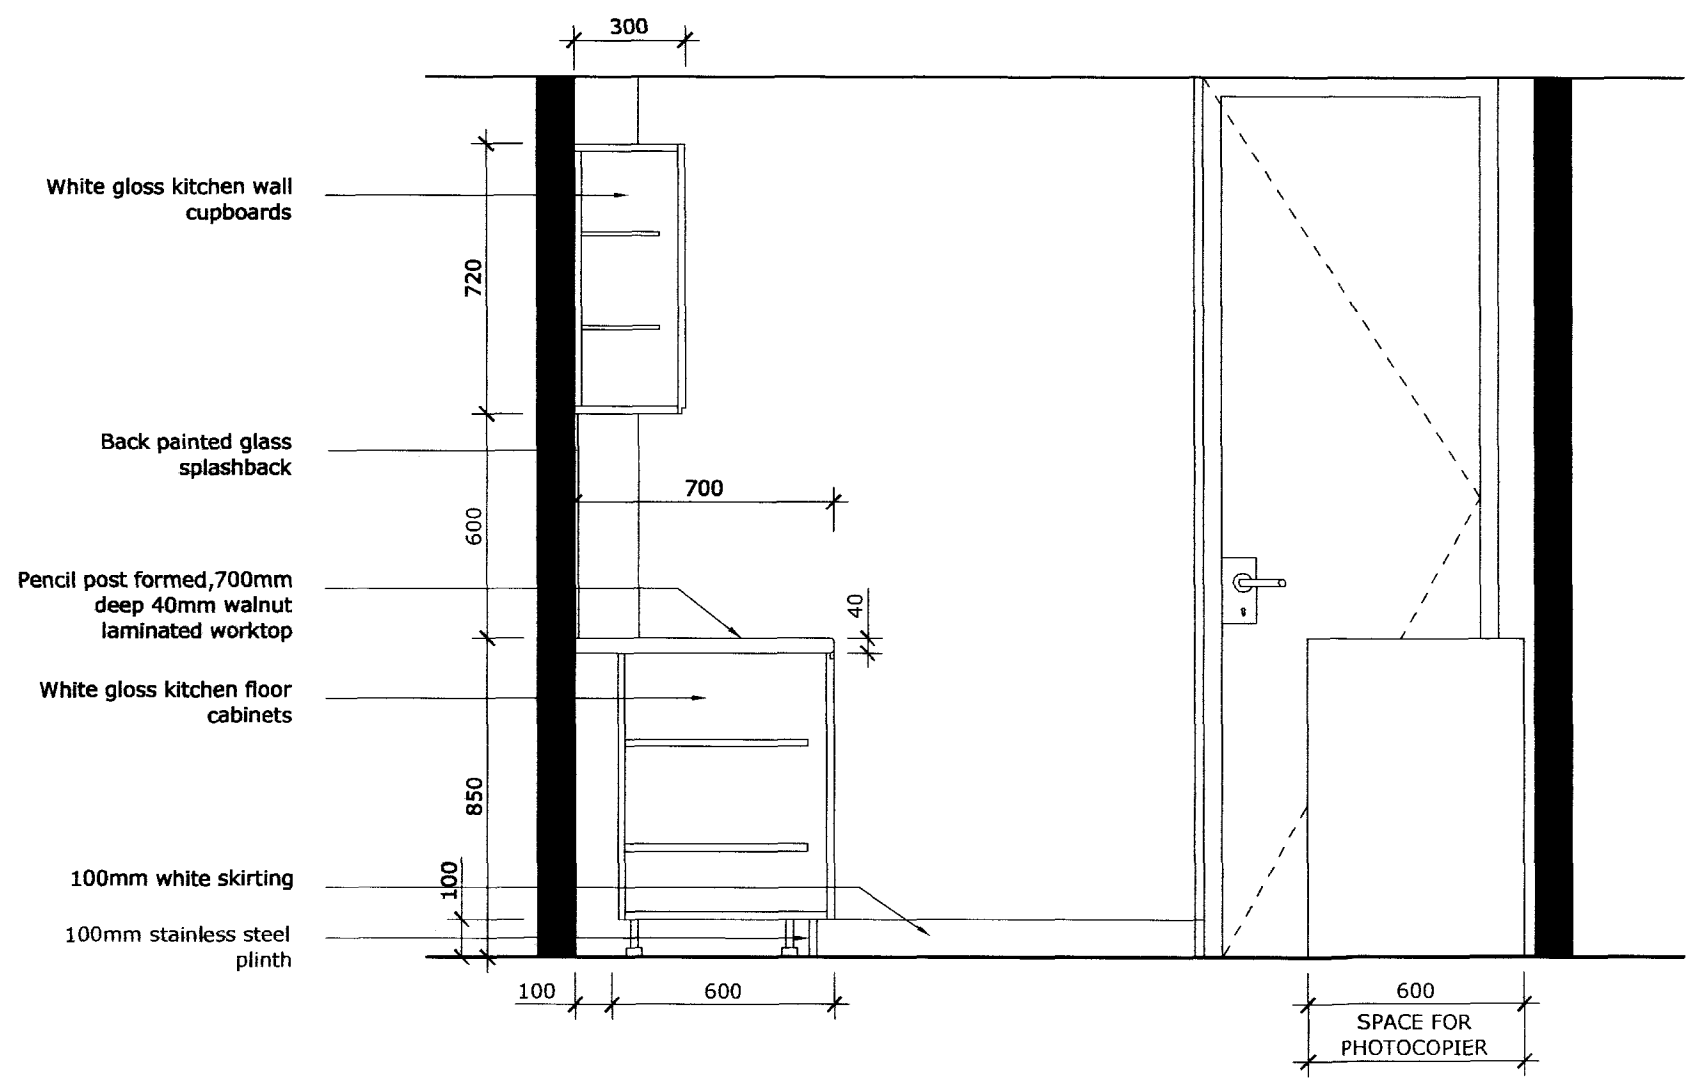

E Elevation
Scale 1:20

All discrepancies to be reported to ttsp.
Do not scale this drawing. All dimensions to be
checked on site.

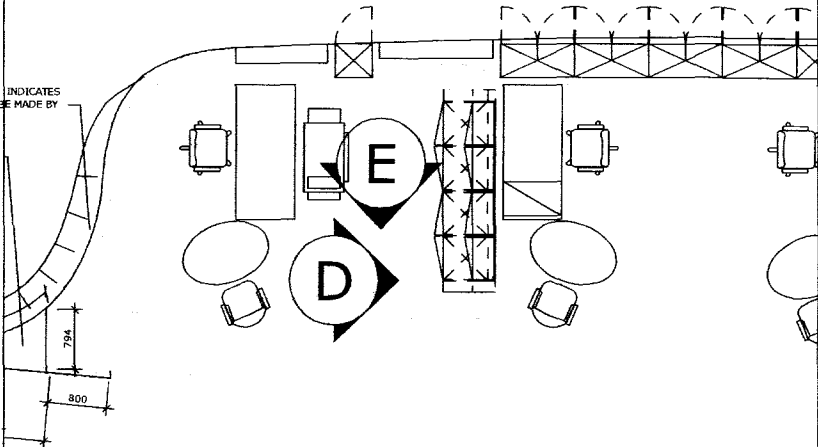

Rev	Date	Revisions	By	Ch'd
-----	------	-----------	----	------


Drawing Status
FOR PLANNING

Project Title
**Aramco Centre Point
Level 24**

Drawing title
**Elevations
Copy Room**

Sheet	Scale	Date	Drawn	Ch'd
A1	1:20	18.02.10	AR	AM

Project no	Drawing no	Rev
2584	AA(07)24-08	

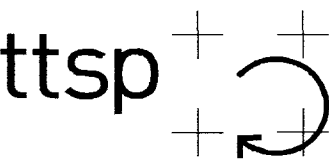

Architecture + Design
90.98 Goswell Road
London EC1V 7RD
t: +44 (0)20 7490 8899
e: enquiry@ttsp.com
w: www.ttsp.com