



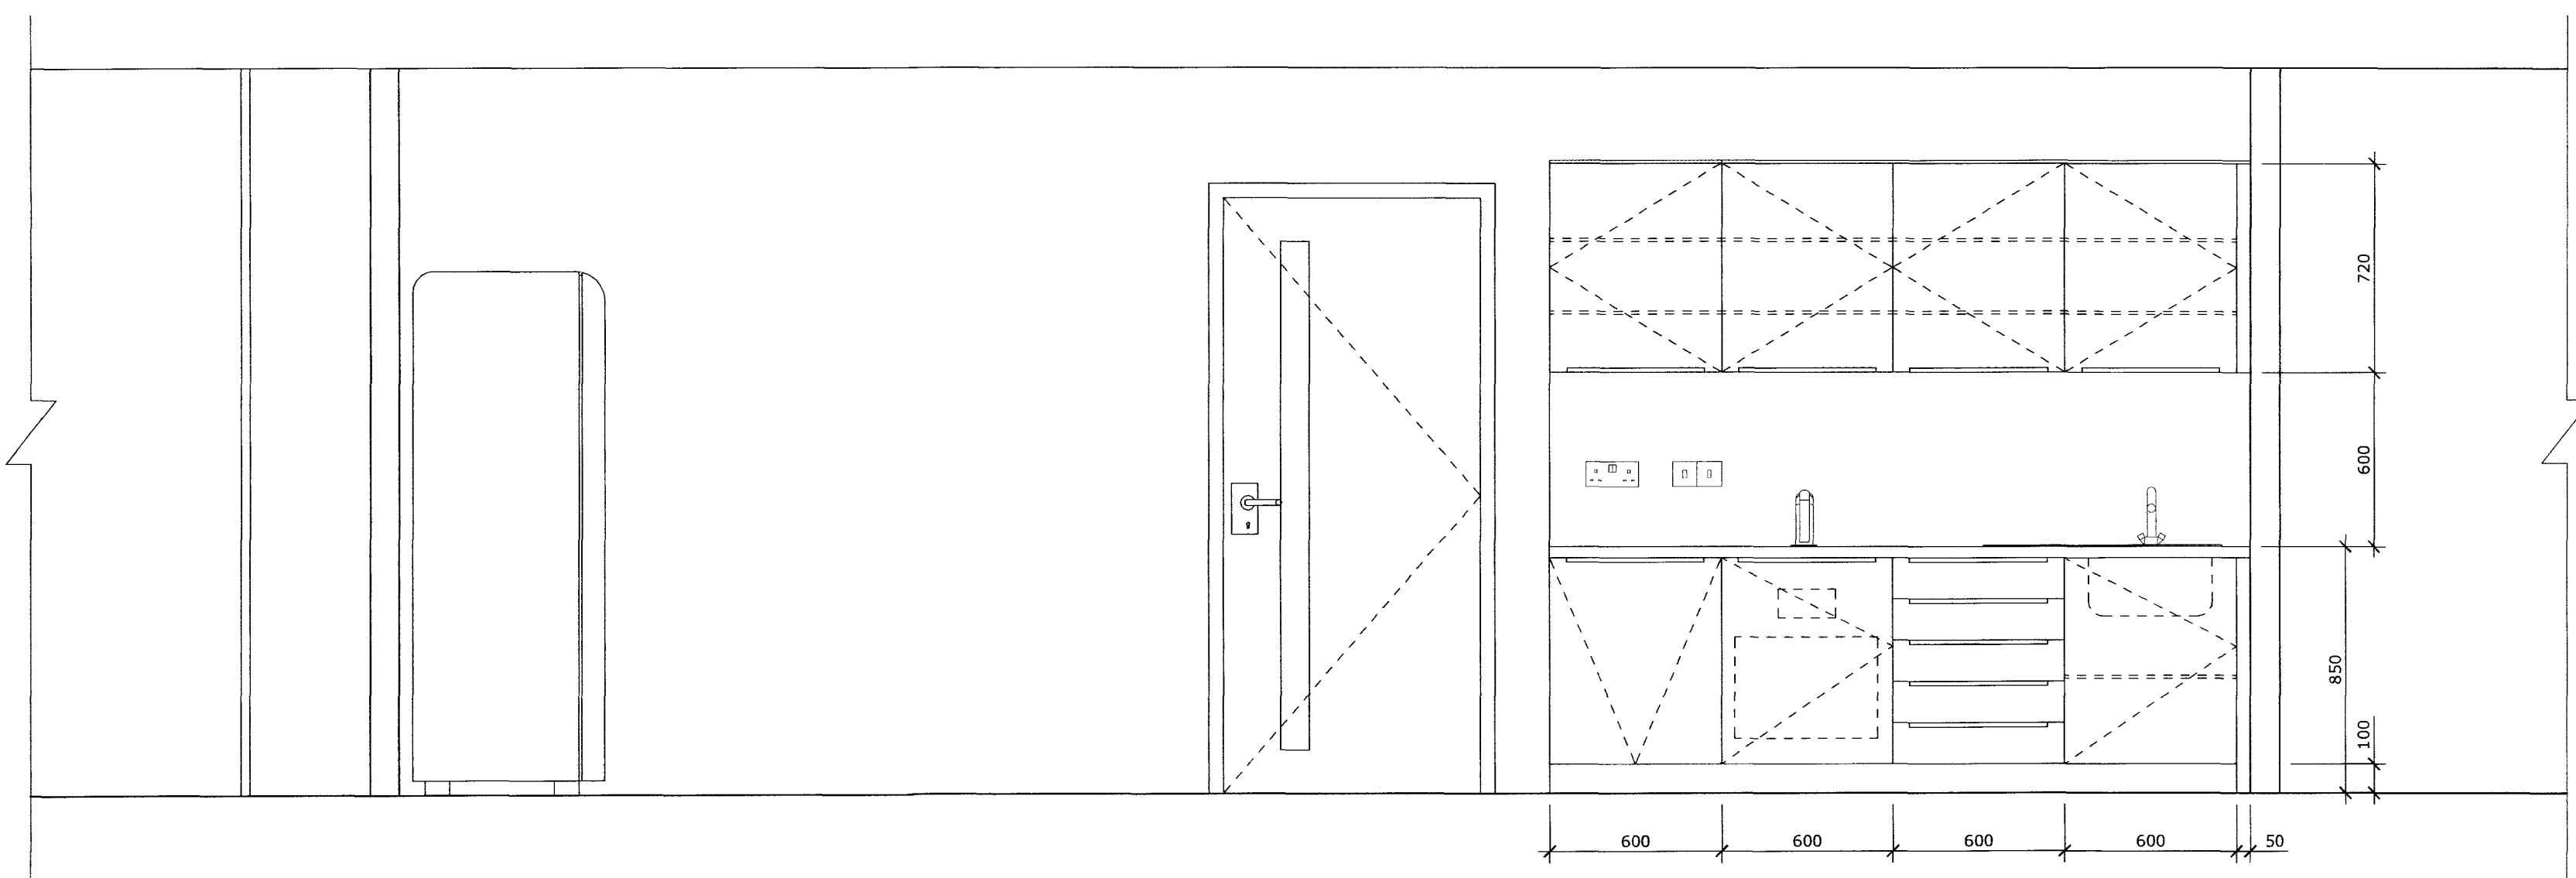

01 ELEVATION TEA POINT
Scale 1:20

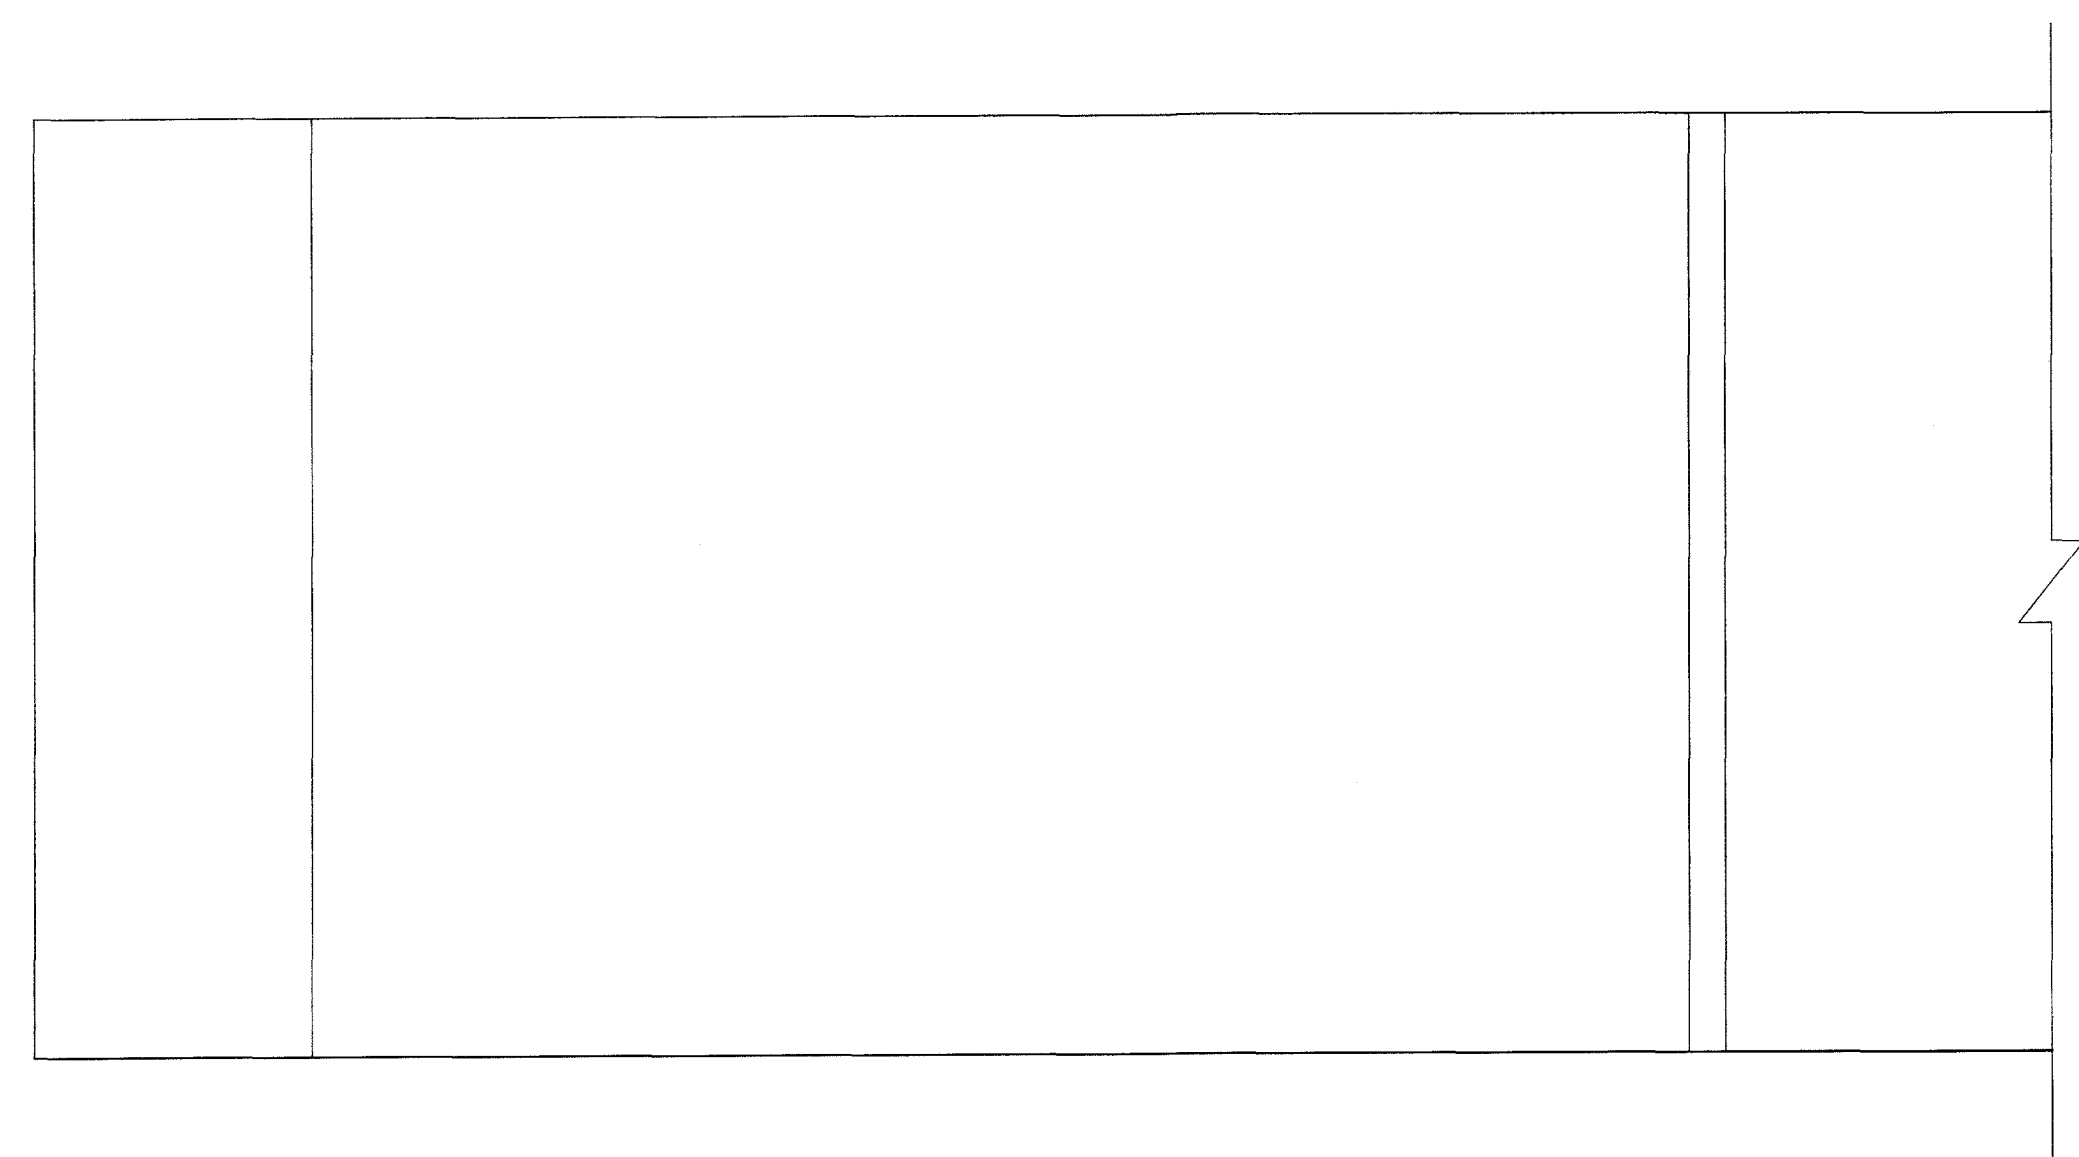

02 ELEVATION TEA POINT
Scale 1:20

