




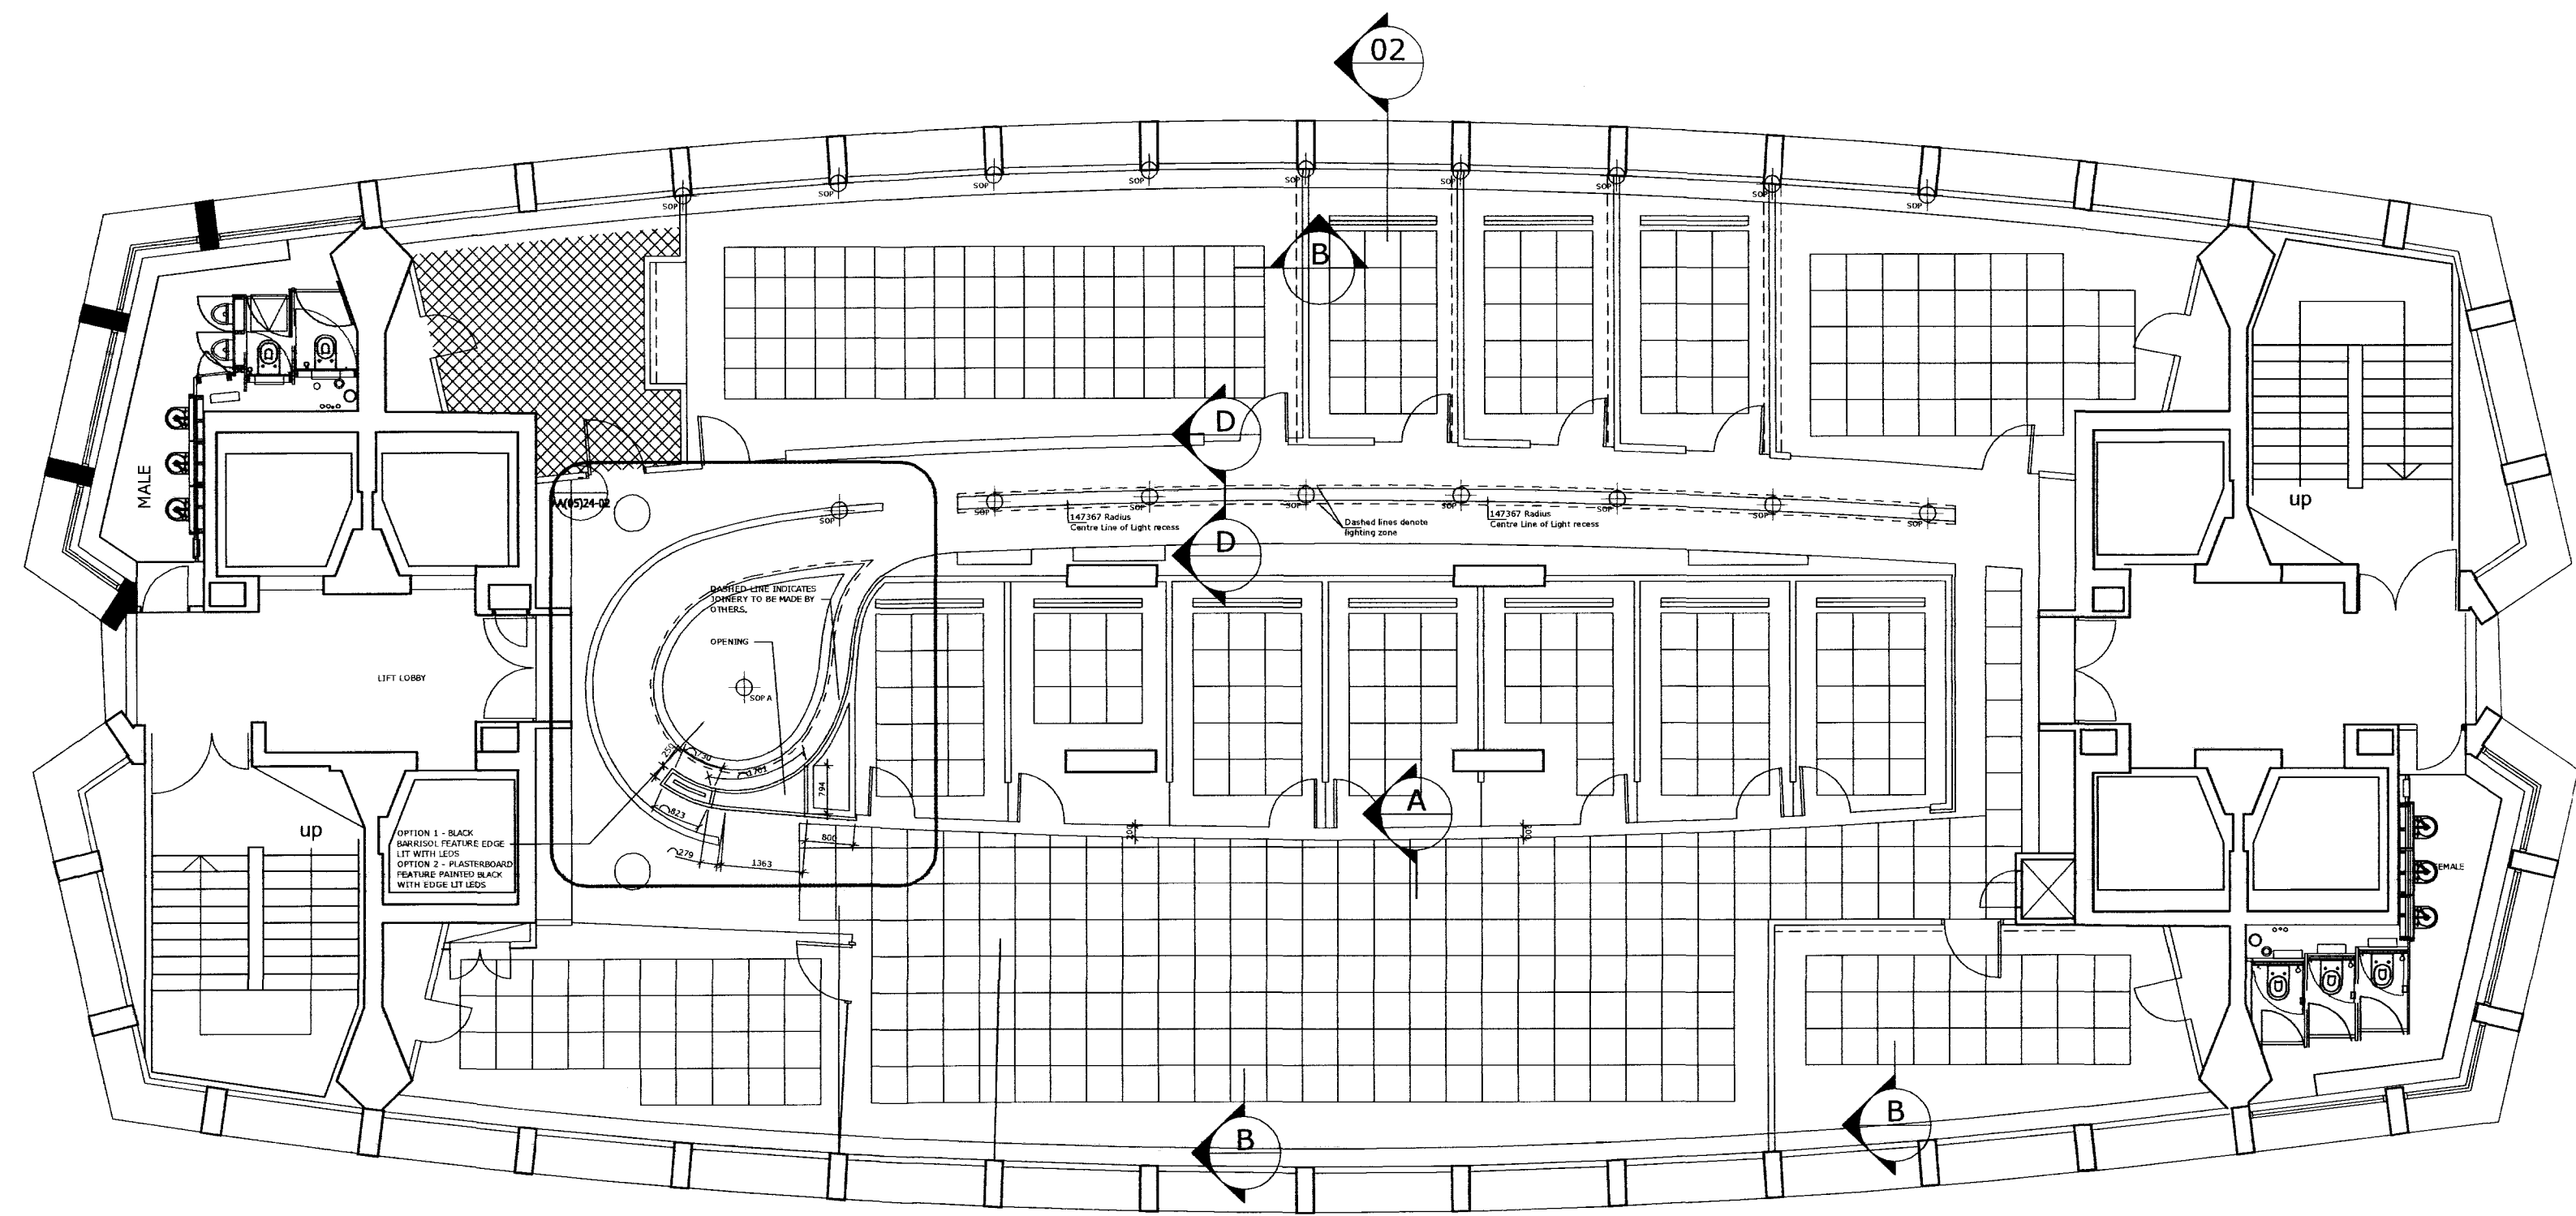


01 CEILING PLAN
Scale 1:100

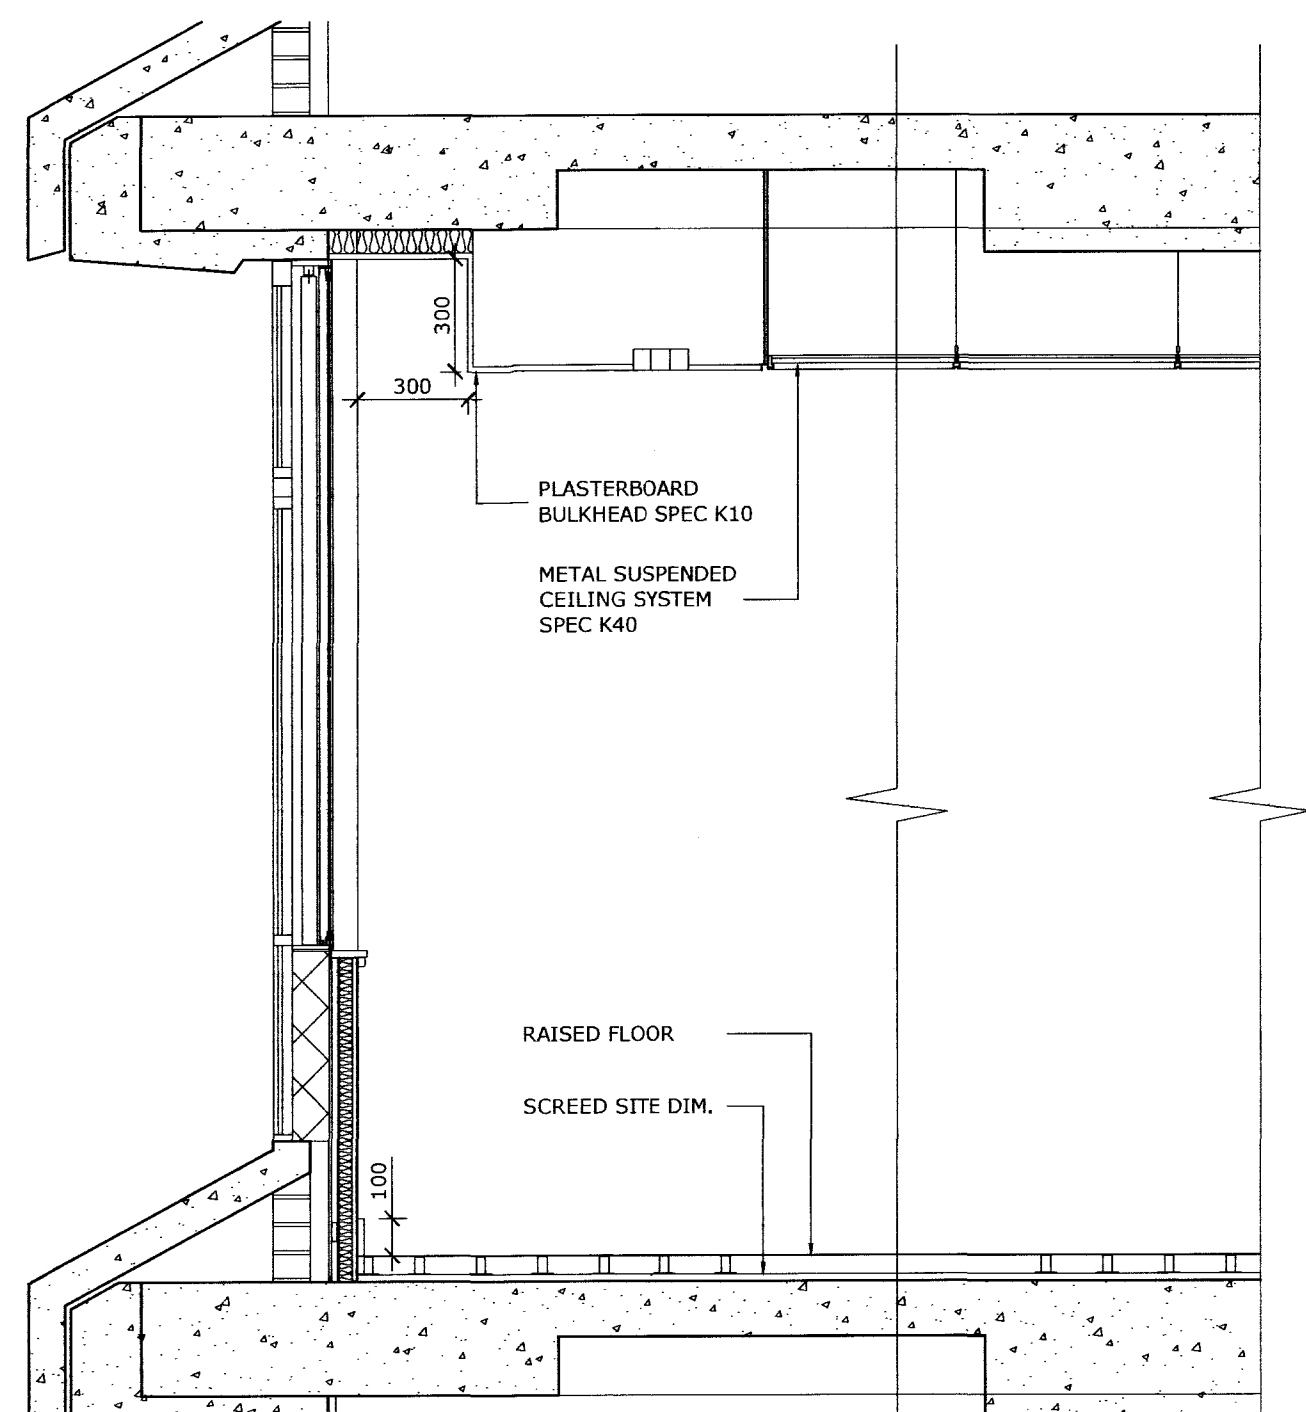


02 TYPICAL SECTION
Scale 1:20

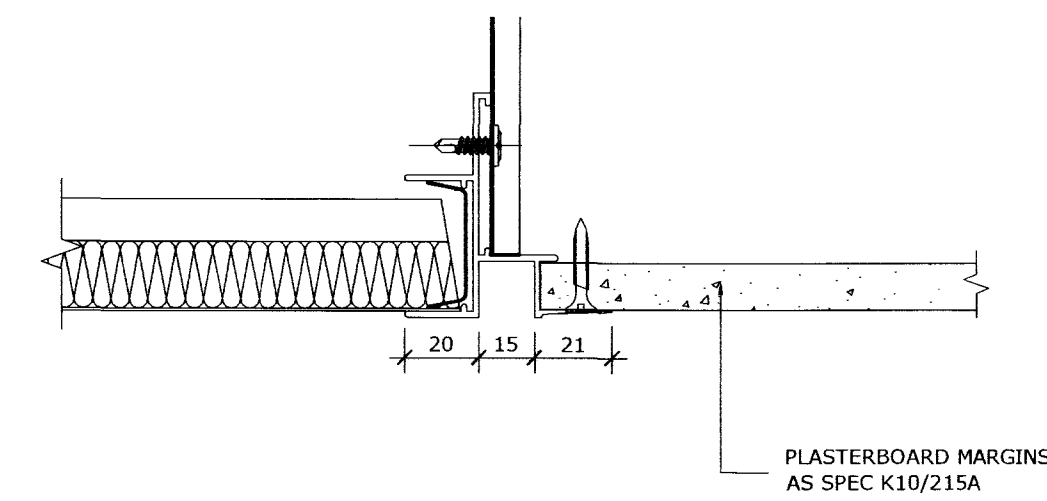


A DETAIL
Scale 1:2

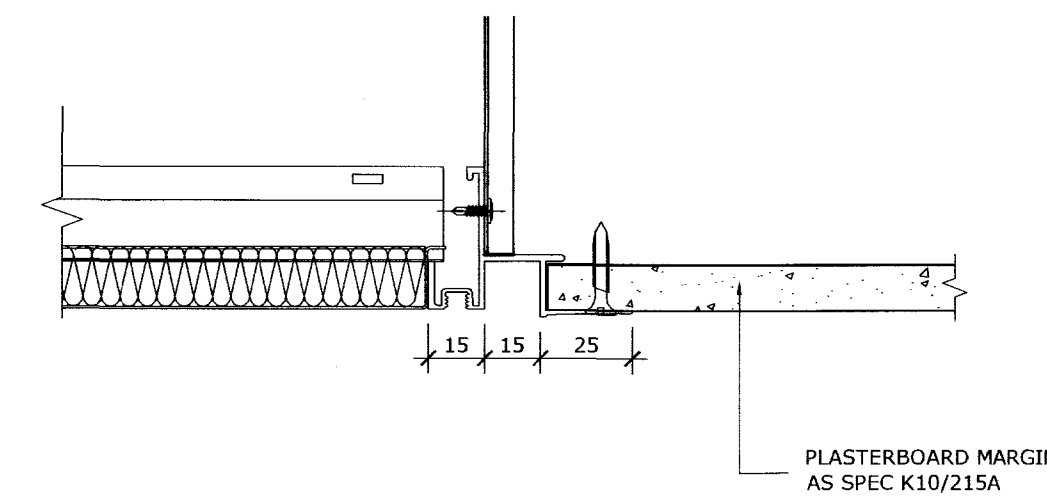

B DETAIL
Scale 1:2

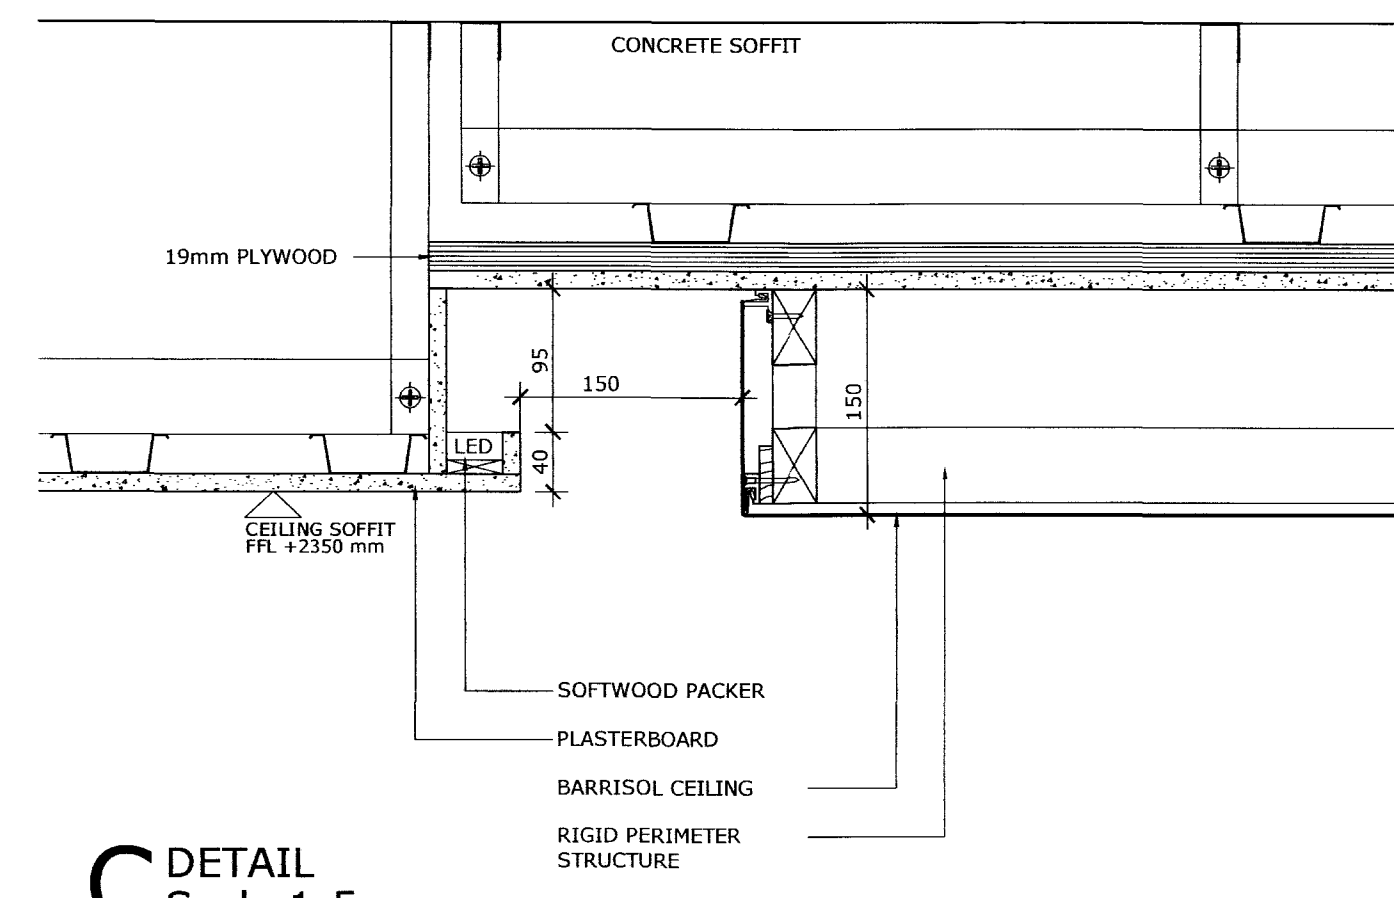

C DETAIL
Scale 1:5

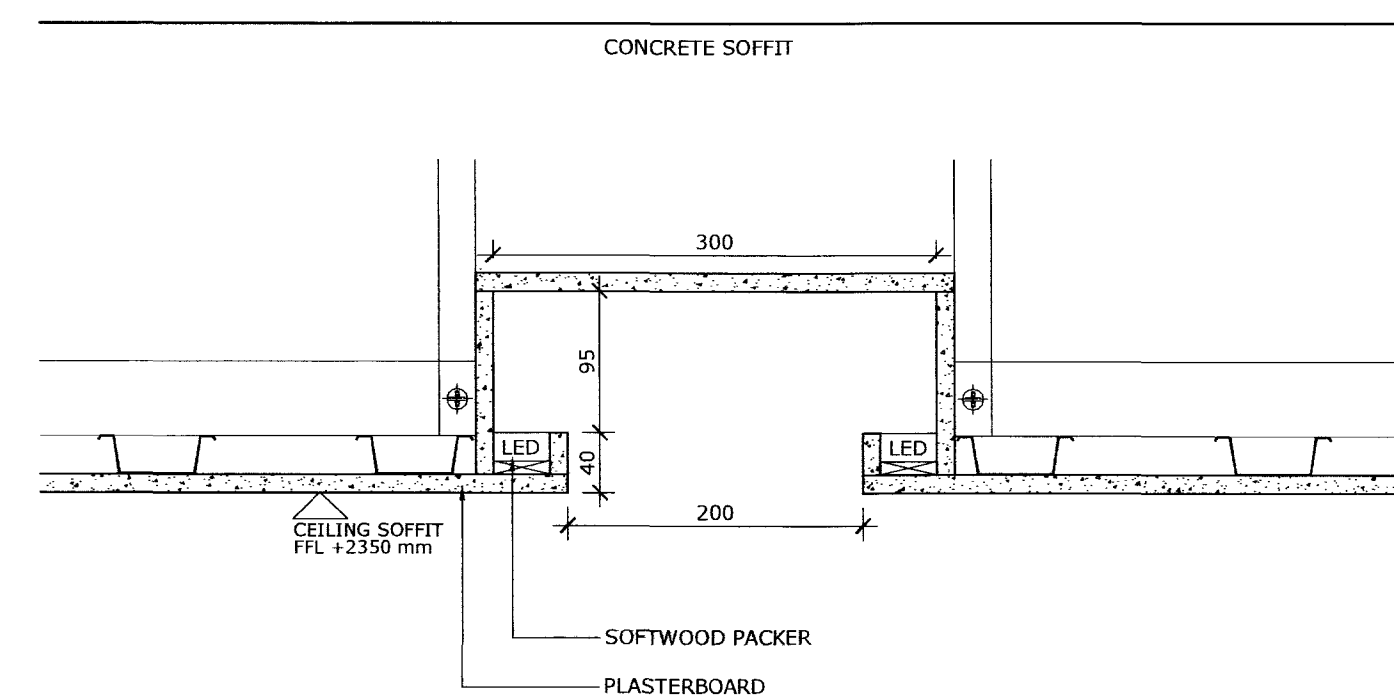

D DETAIL
Scale 1:5

All discrepancies to be reported to ttsp.
Do not scale this drawing. All dimensions to be checked on site.

NOTES
1. DRAWING TO BE READ IN CONJUNCTION WITH AL(05)24-01

-  500x500mm Metal perforated ceiling tiles to spec K40
-  600x600mm Metal perforated ceiling tiles to spec K40
-  Plasterboard ceiling to spec K10
-  No suspended ceiling/paint finish to M60
-  Linear slot diffuser