



EXTERNAL WALL HEAD DETAIL  
SCALE 1:5

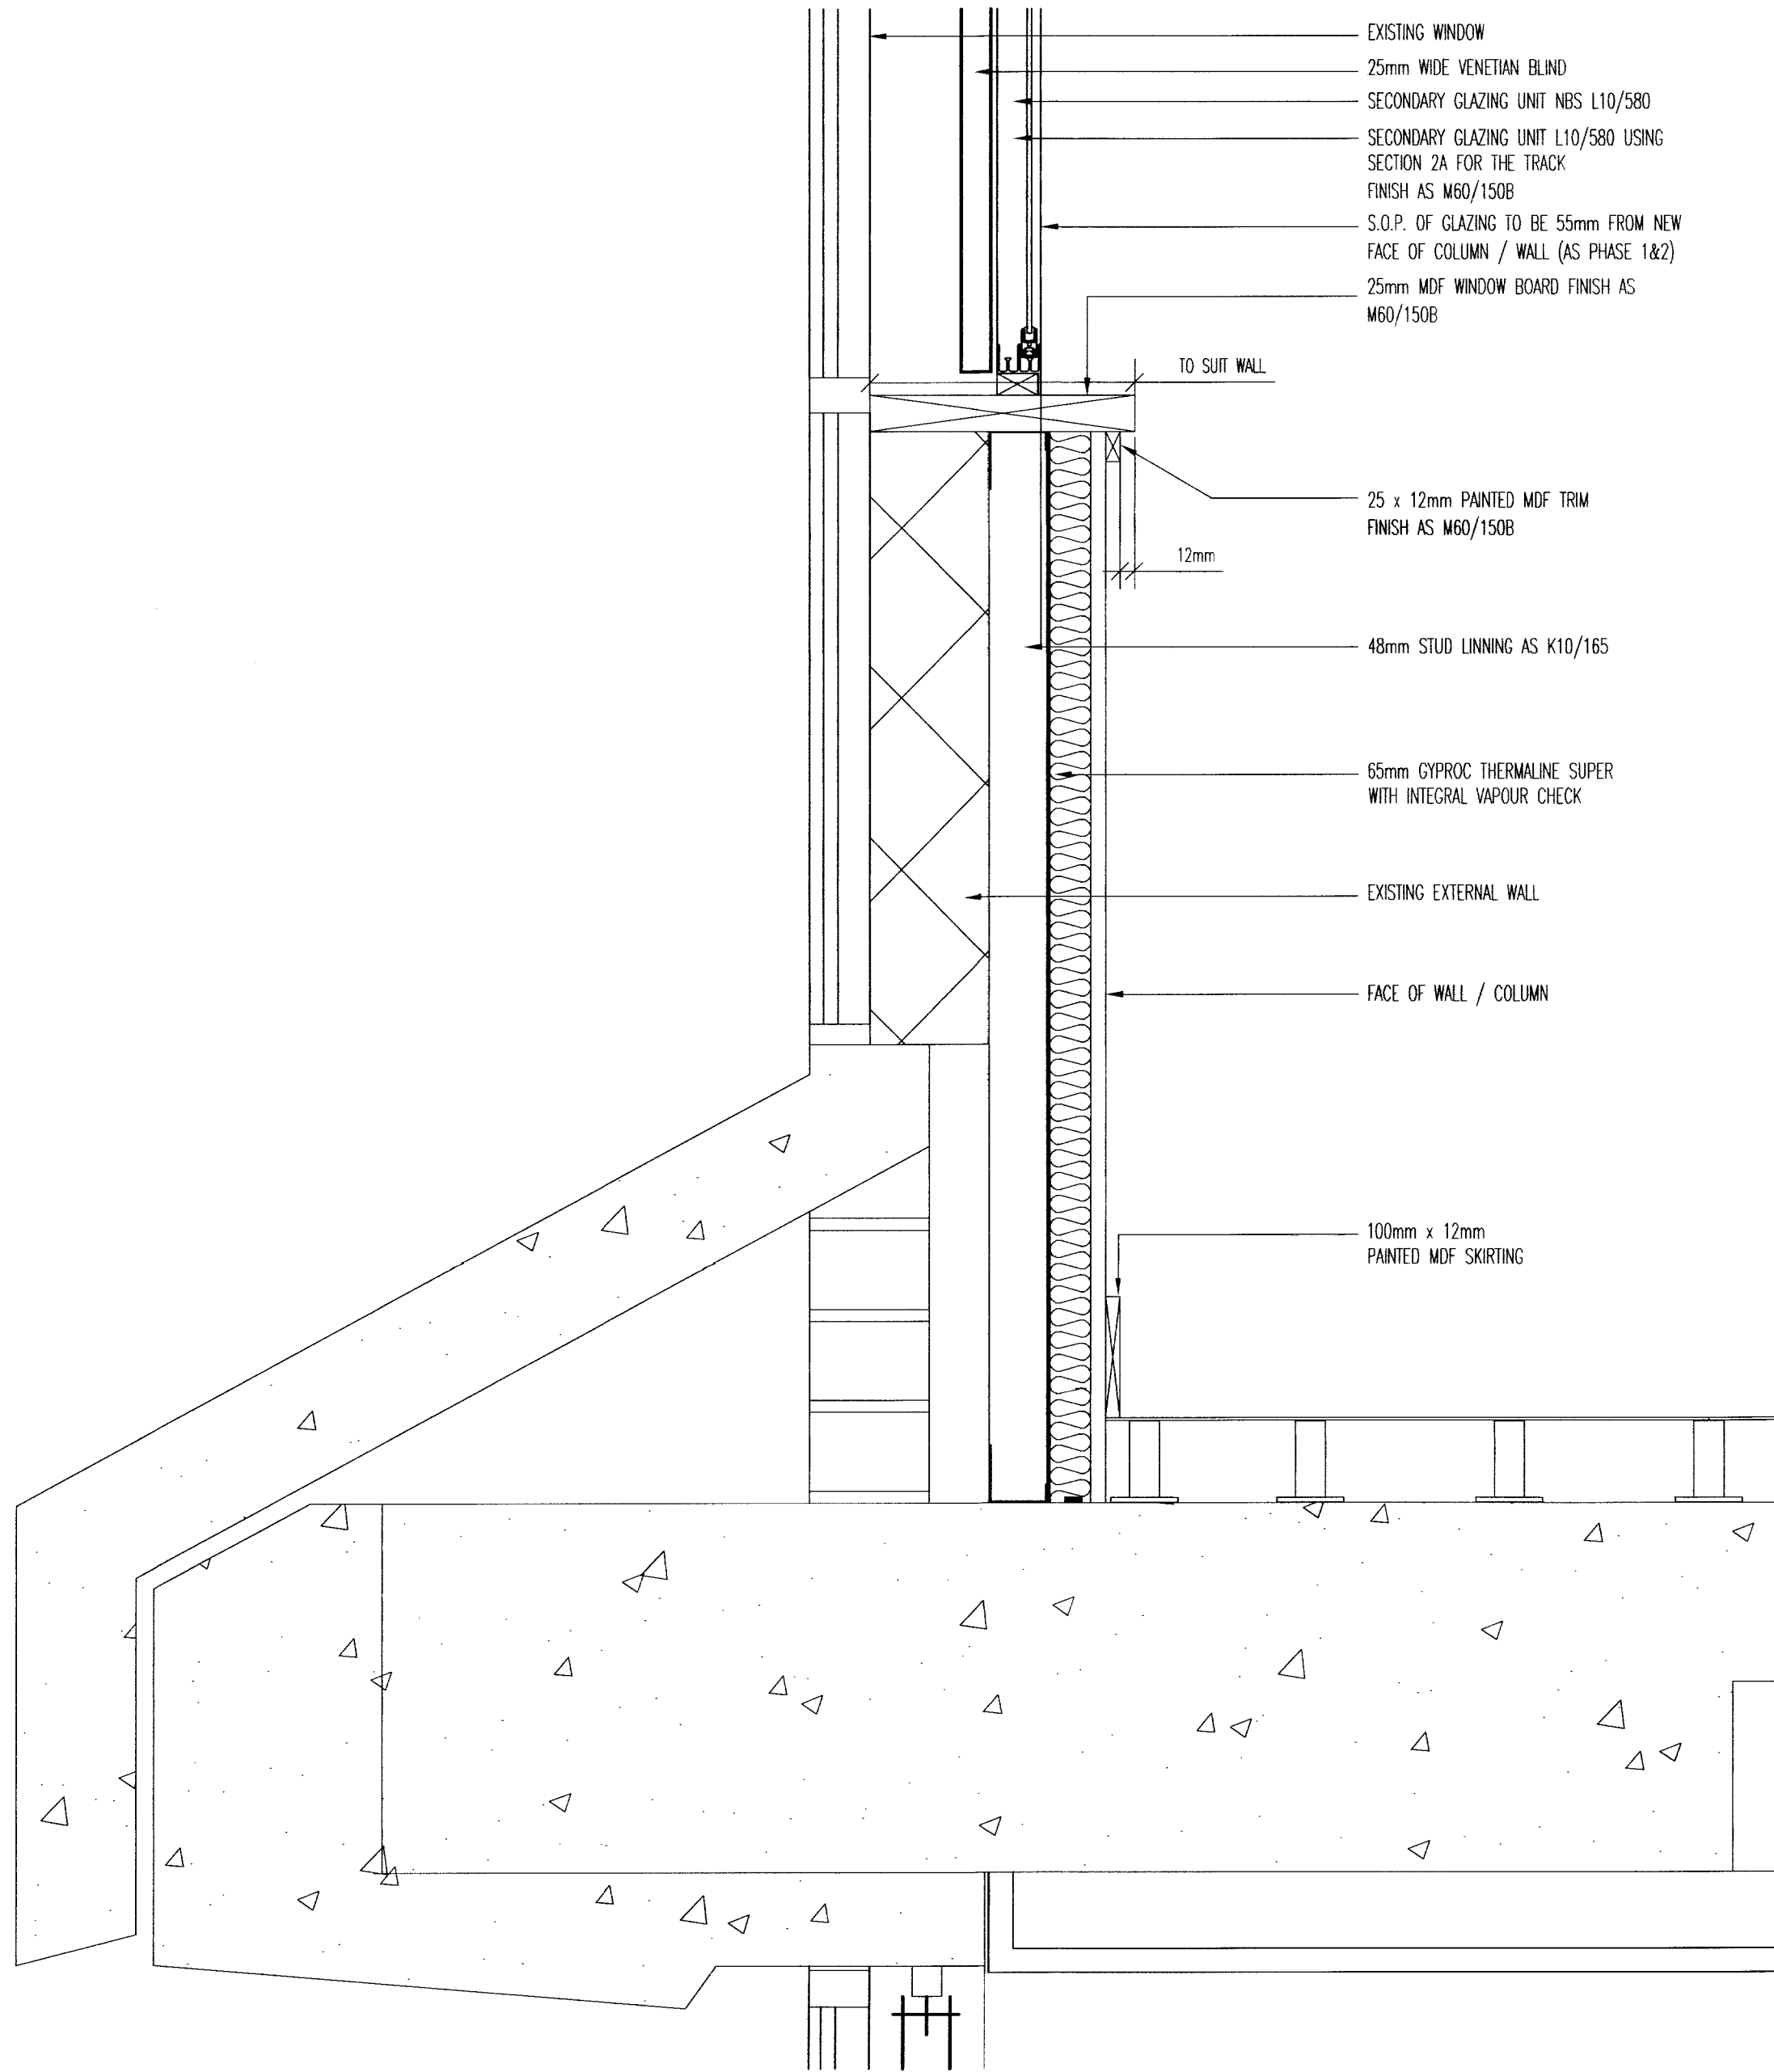


EXTERNAL WALL CILL DETAIL  
SCALE 1:5

Ordnance Survey® information  
© Crown copyright. All rights reserved.  
Licence number AR100007392

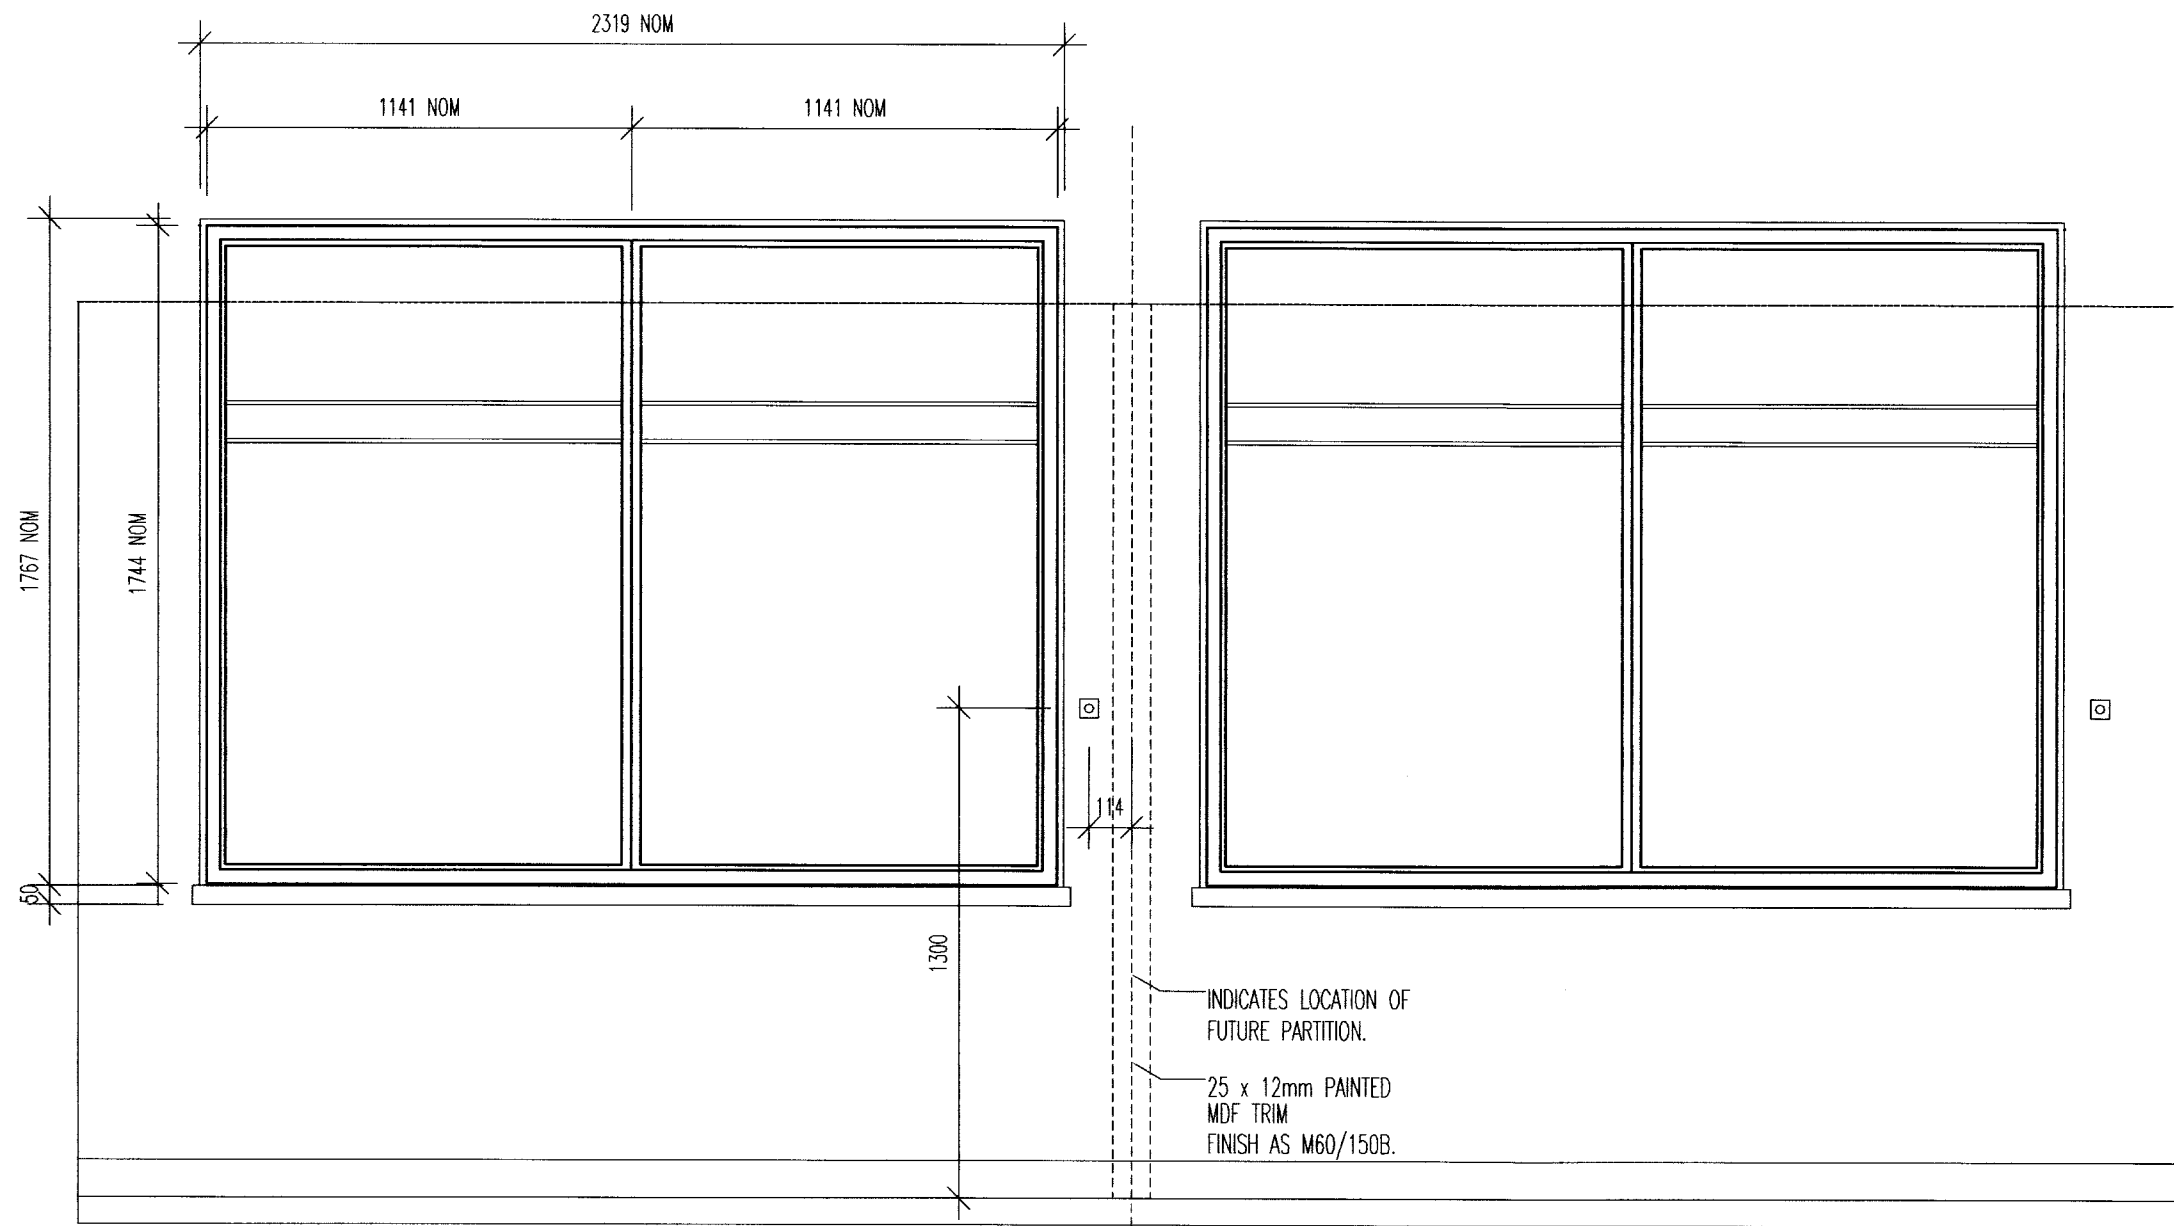

TYPICAL INTERNAL WINDOW ELEVATION  
SCALE 1:20

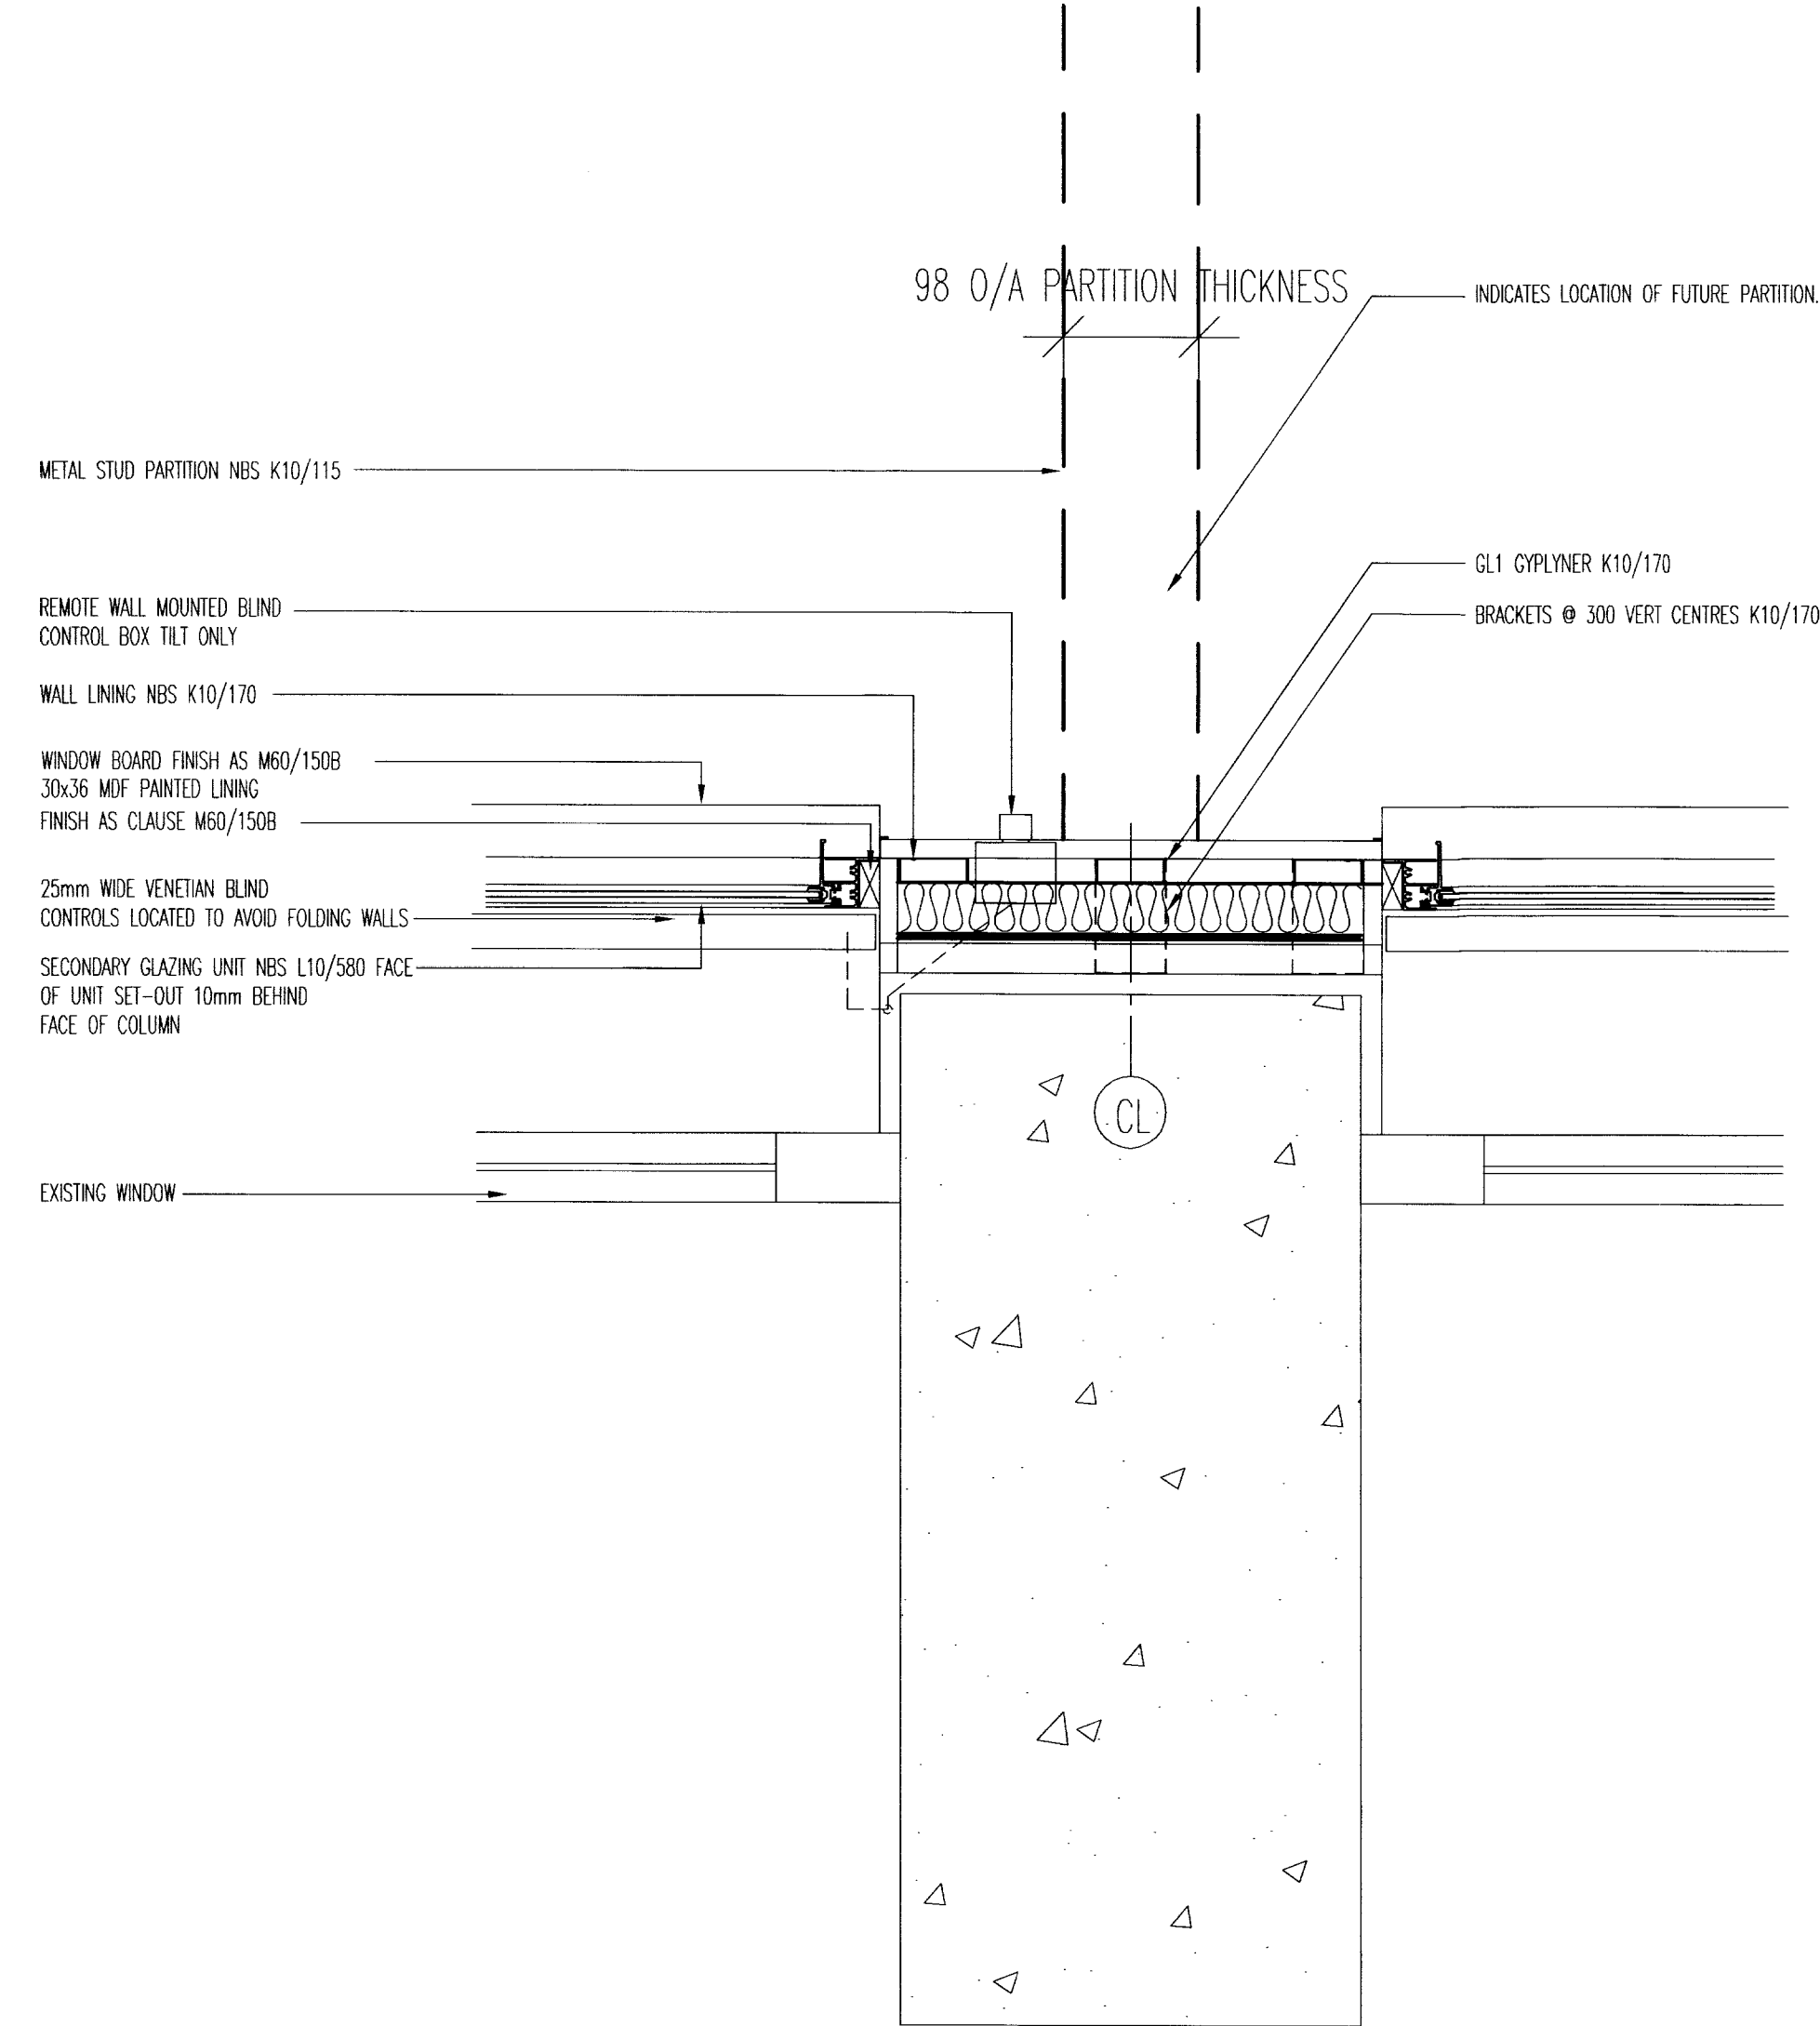

EXTERNAL WALL PLAN DETAIL  
SCALE 1:5

All discrepancies to be reported to ttsp.  
Do not scale this drawing. All dimensions to be checked on site.

Rev	Date	Revisions	By	Ch'd
Drawing Status				
FOR PLANNING				
Project Title				
Aramco Centre Point				
Level 24				
Drawing title				
Typical Office				
Glazing Details				
Sheet	Scale	Date	Drawn	Ch'd
A1	1:20/5	18.02.10	CI	AM
Project no				
2584				
Drawing no				
AC(07)24-01				
Rev				


FOR PLANNING

Project Title  
Aramco Centre Point  
Level 24

Drawing title  
Typical Office  
Glazing Details

Sheet	Scale	Date	Drawn	Ch'd
A1	1:20/5	18.02.10	CI	AM

Project no	
2584	
Drawing no	Rev
AC(07)24-01	

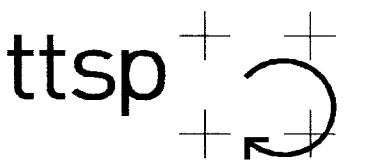

Architecture + Design  
90.98 Goswell Road  
London EC1V 7RD  
t: +44 (0)20 7490 8899  
e: enquiry@ttsp.com  
w: www.ttsp.com