
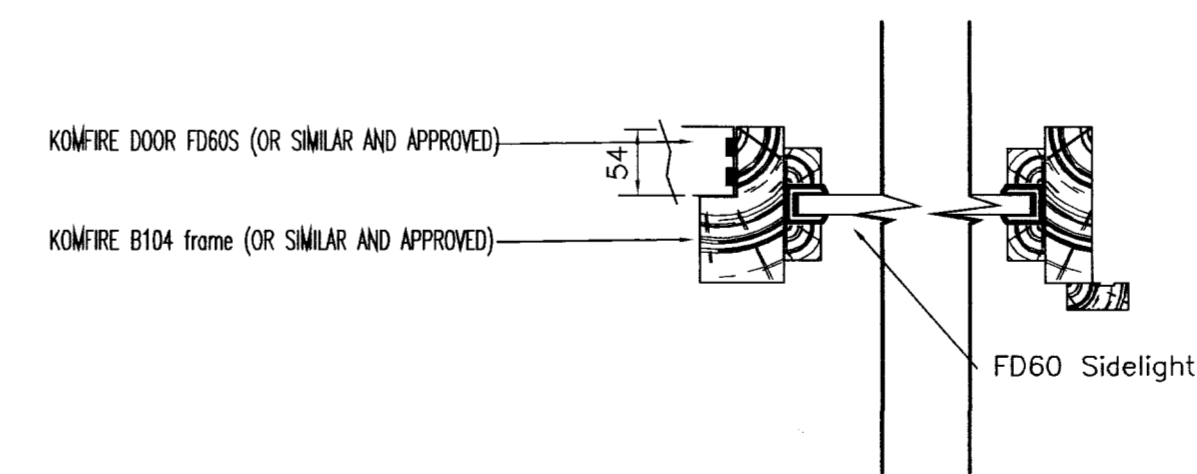
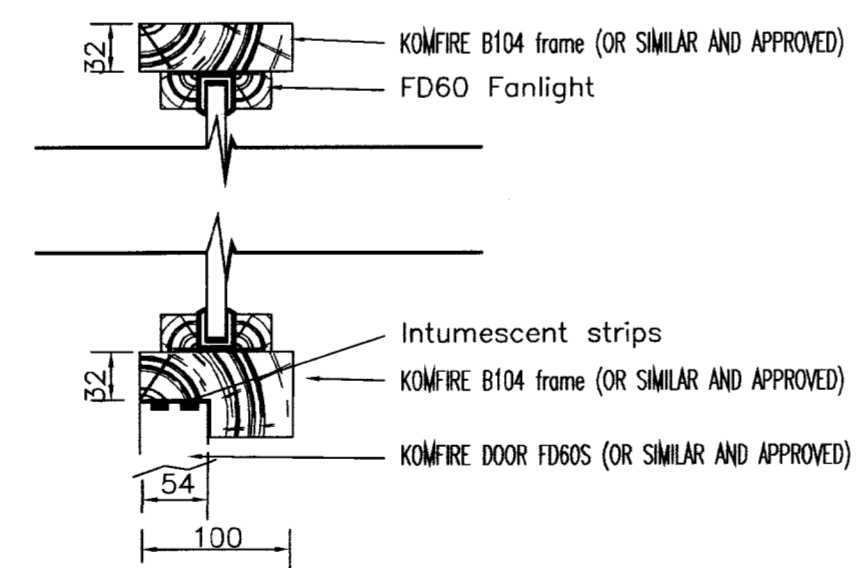
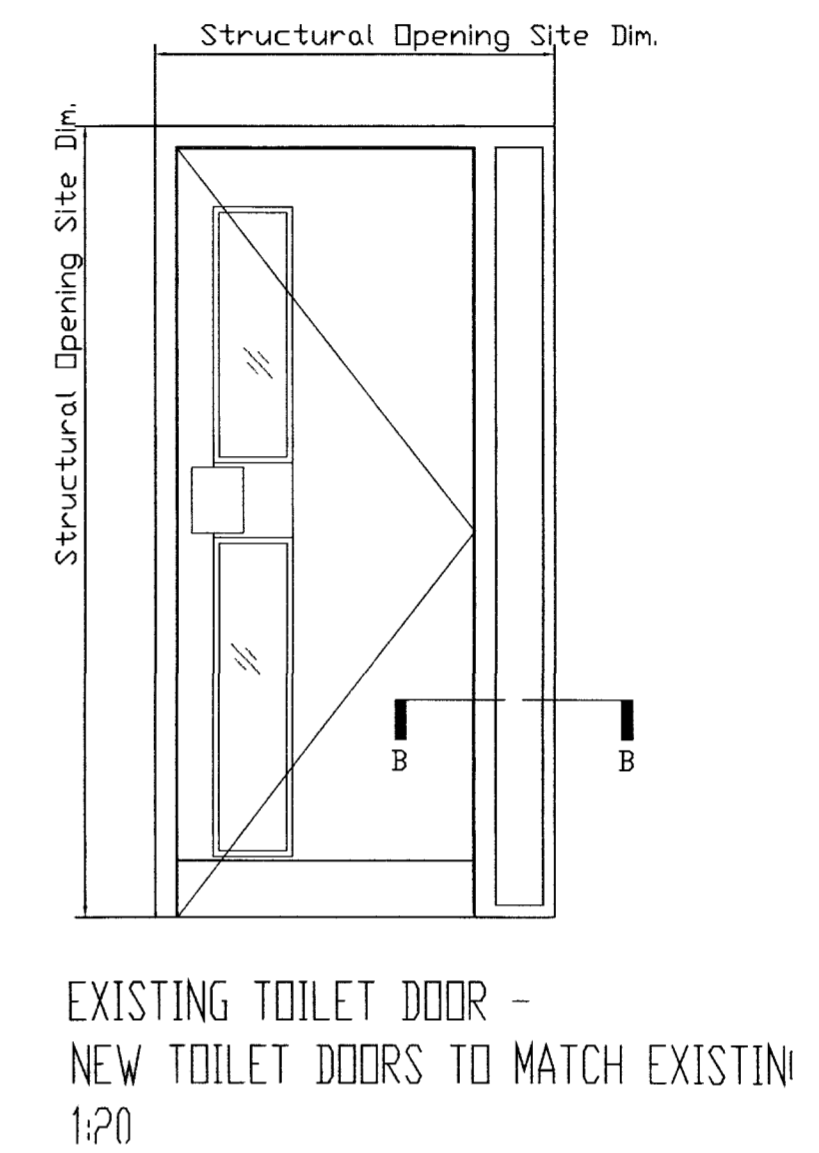
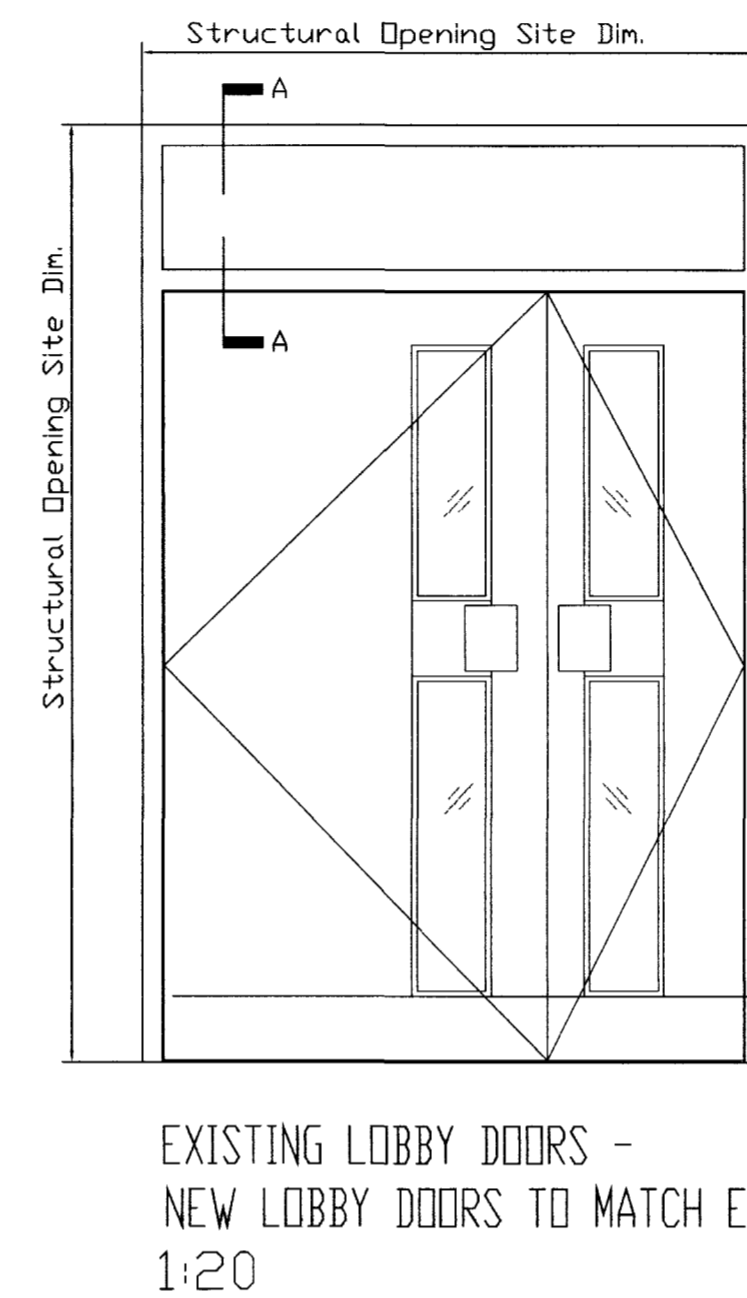


All discrepancies to be reported to ttsp. Do not scale this drawing. All dimensions to be checked on site.

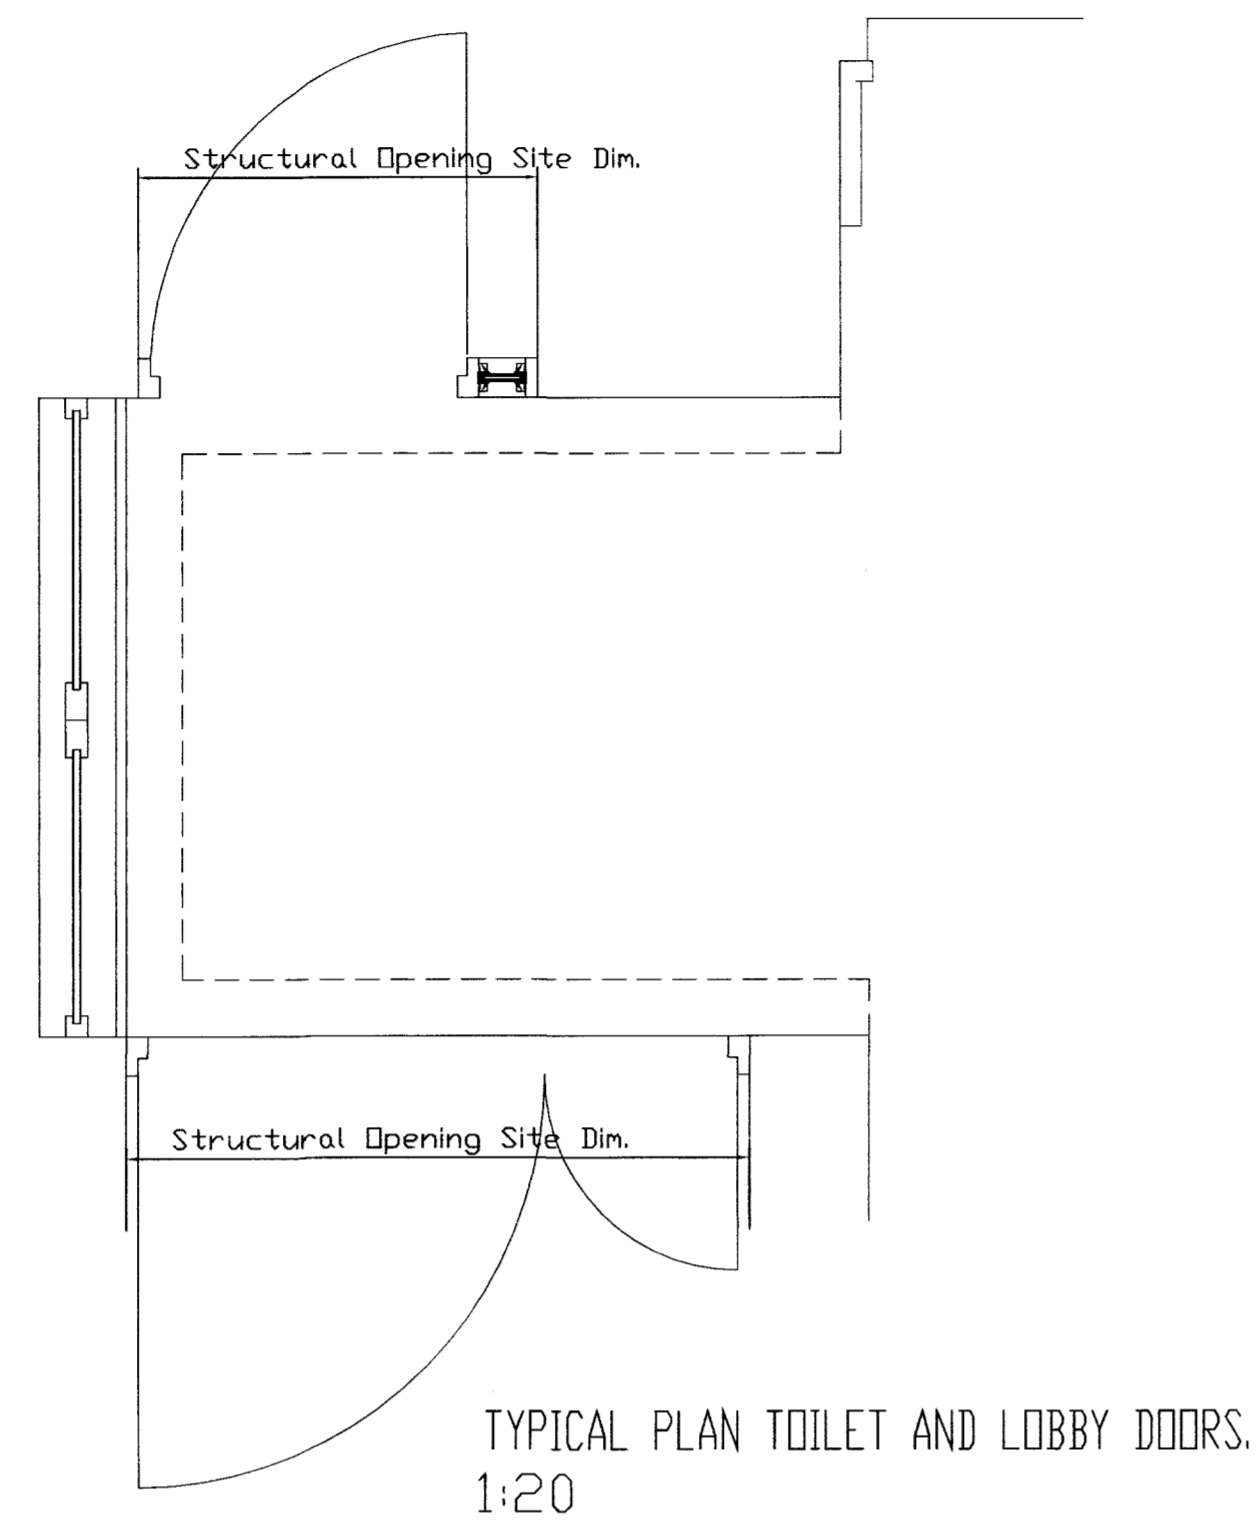

Rev	Date	Revisions	By	Ch'd
-----	------	-----------	----	------

Drawing Status
FOR PLANNING

Project Title
Aramco Centre Point
Level 24

Drawing title
Typical Door Details

Sheet	Scale	Date	Drawn	Ch'd
A1	1:20/5	18.02.10	CI	AM

Project no 2584	Rev
Drawing no AC(07)24-02	