



- NOTES:
1. DO NOT scale from this drawing. Use figured dimensions only.
  2. ALL dimensions are in millimetres unless stated otherwise.
  3. The Contractor is to check drawings and to verify ALL dimensions on site before commencing any work or making any shop drawings. ANY discrepancies are to be notified to ATIS REAL immediately.
  4. This drawing is the property of ATIS REAL. Copyright is reserved by them and the drawing is issued on the condition that it is not copied, reproduced, retained or disclosed to any unauthorised person, either wholly or in part, without the consent in writing of ATIS REAL.
  5. All work is to be carried out in accordance with the current Building Regulations.

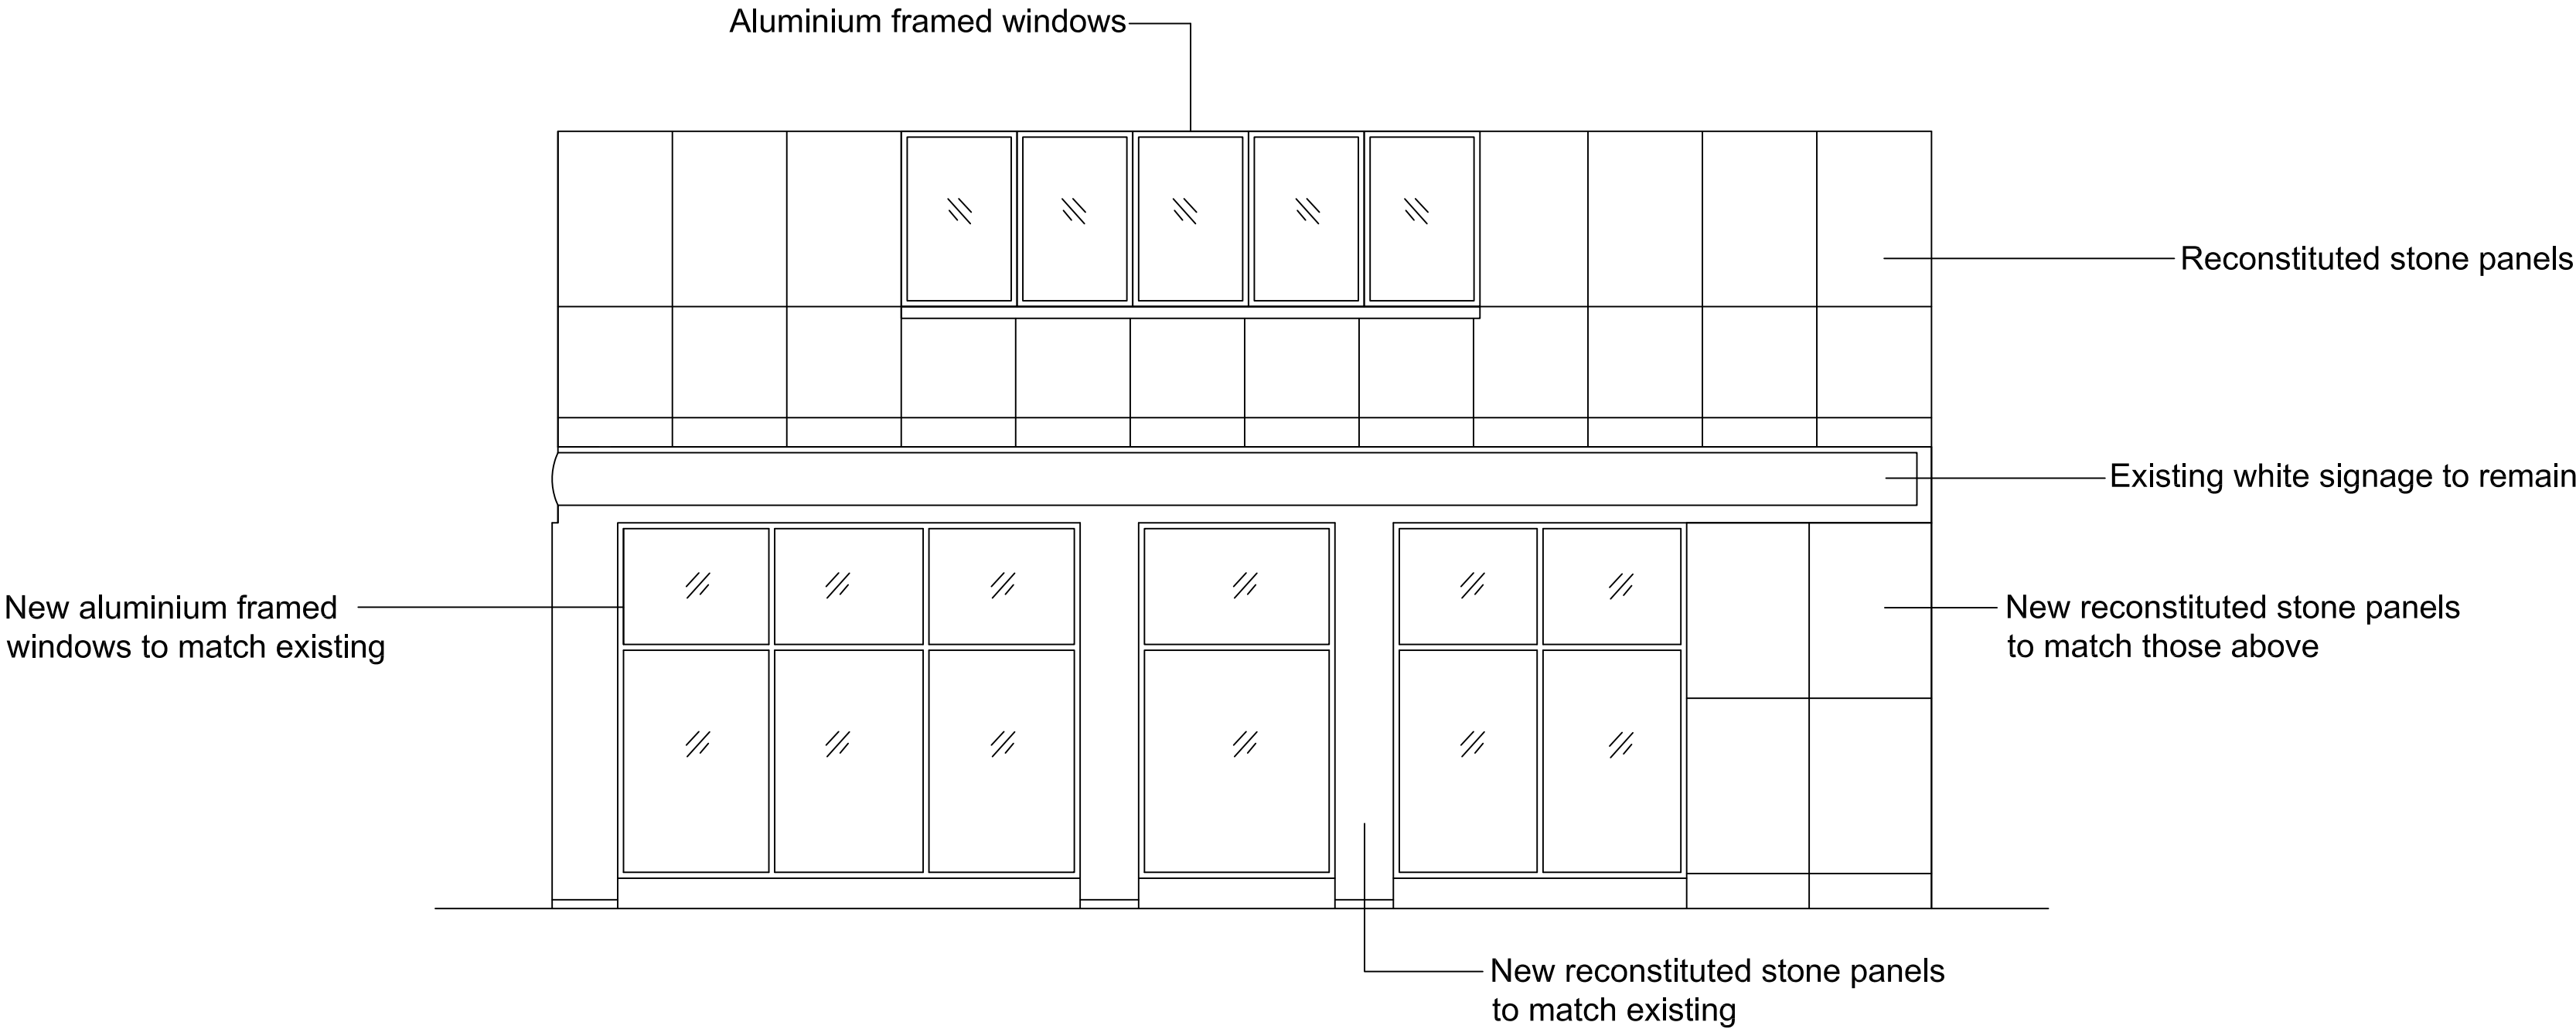

TORRINGTON PLACE ELEVATION

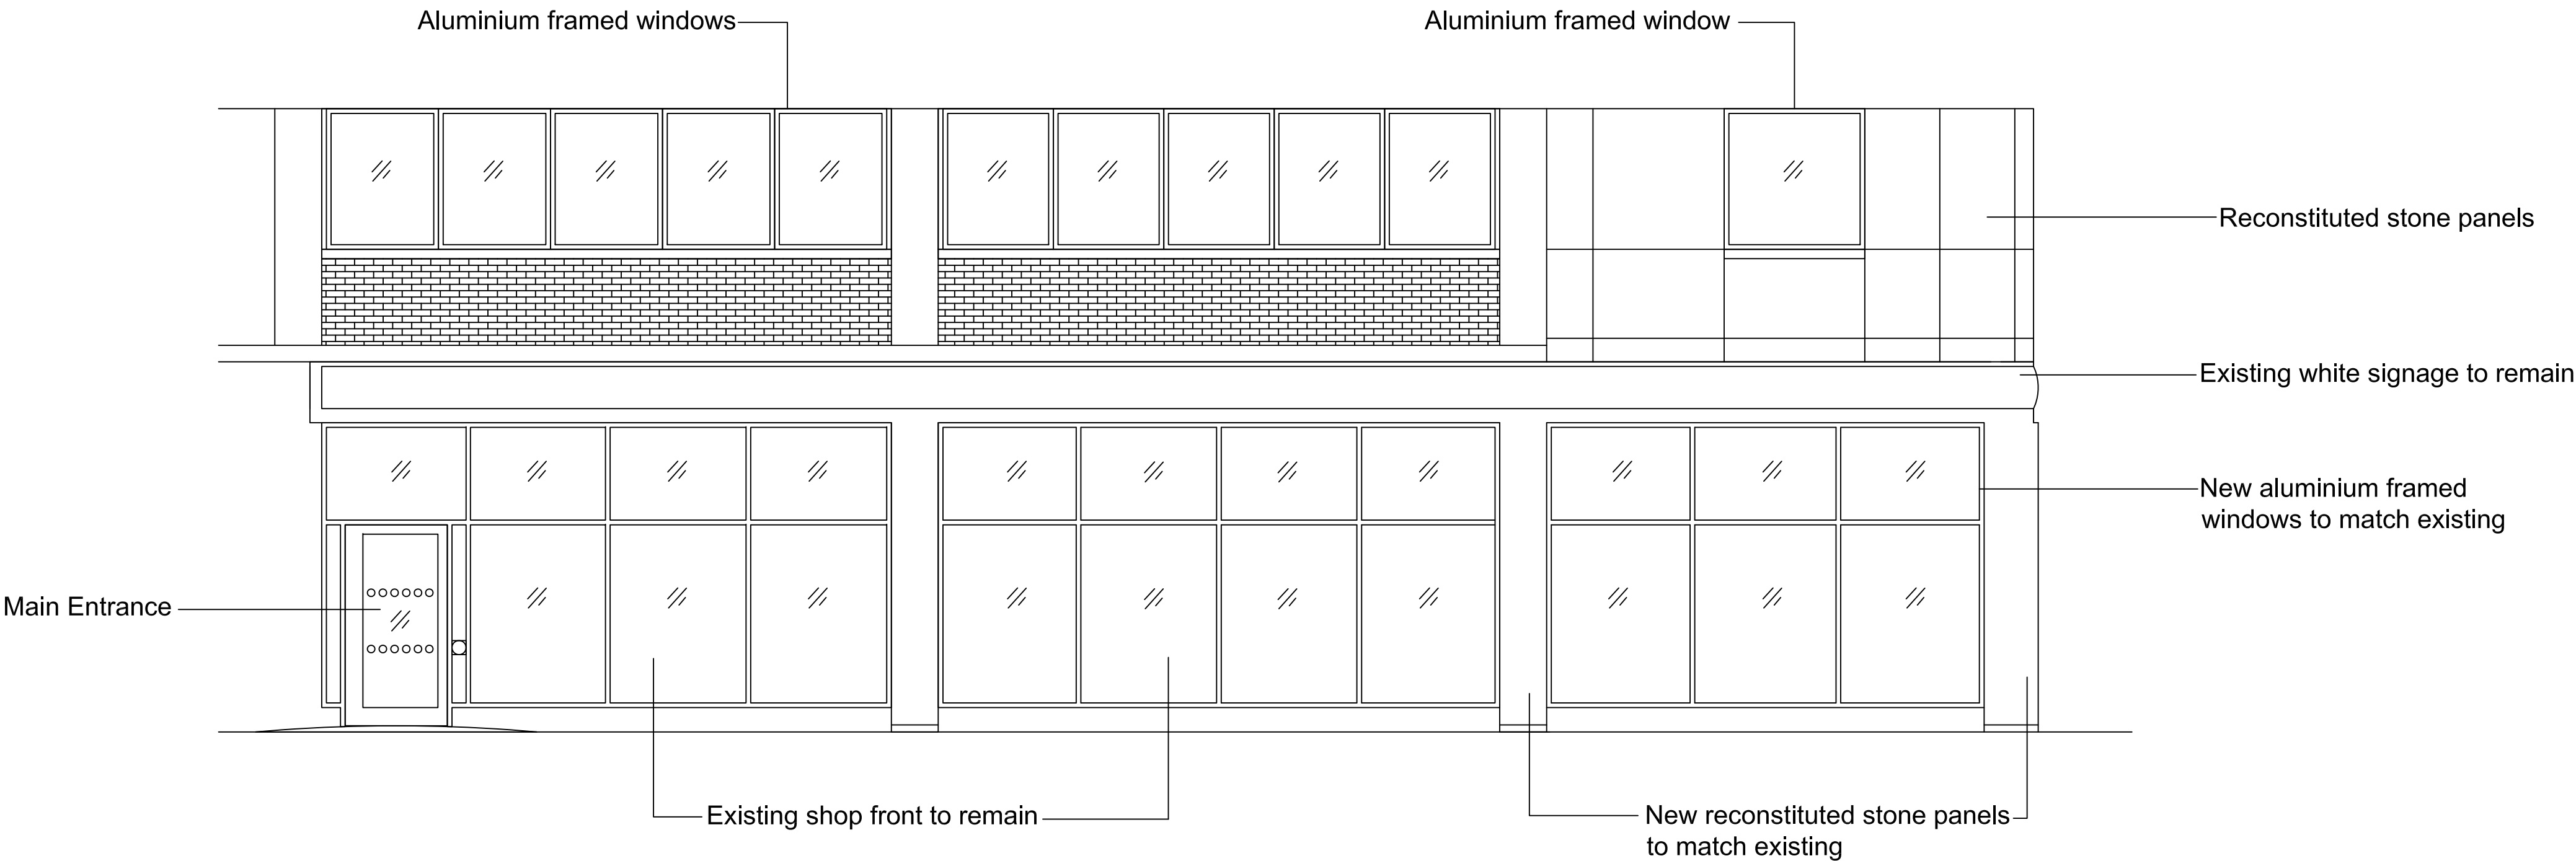

TOTTENHAM COURT ROAD ELEVATION

No	Revision	Date

90 Chancery Lane  
London  
WC2A 1EU

Telephone: 020 7338 4  
CAD@atisreal.com  
www.atisreal.com

Job title  
Barclays Bank Plc  
190 Tottenham Court Road  
London W1T 7LH

Drg title  
Existing Elevations

Checked	Ref H:\Clients\B\CAD
Drawn MJH	Drg No 090836/03
Scale 1:50 @ A1	
Date 25/03/09	Revision