


## NOTES

Do not scale off this drawing.  
All dimensions to be checked on site

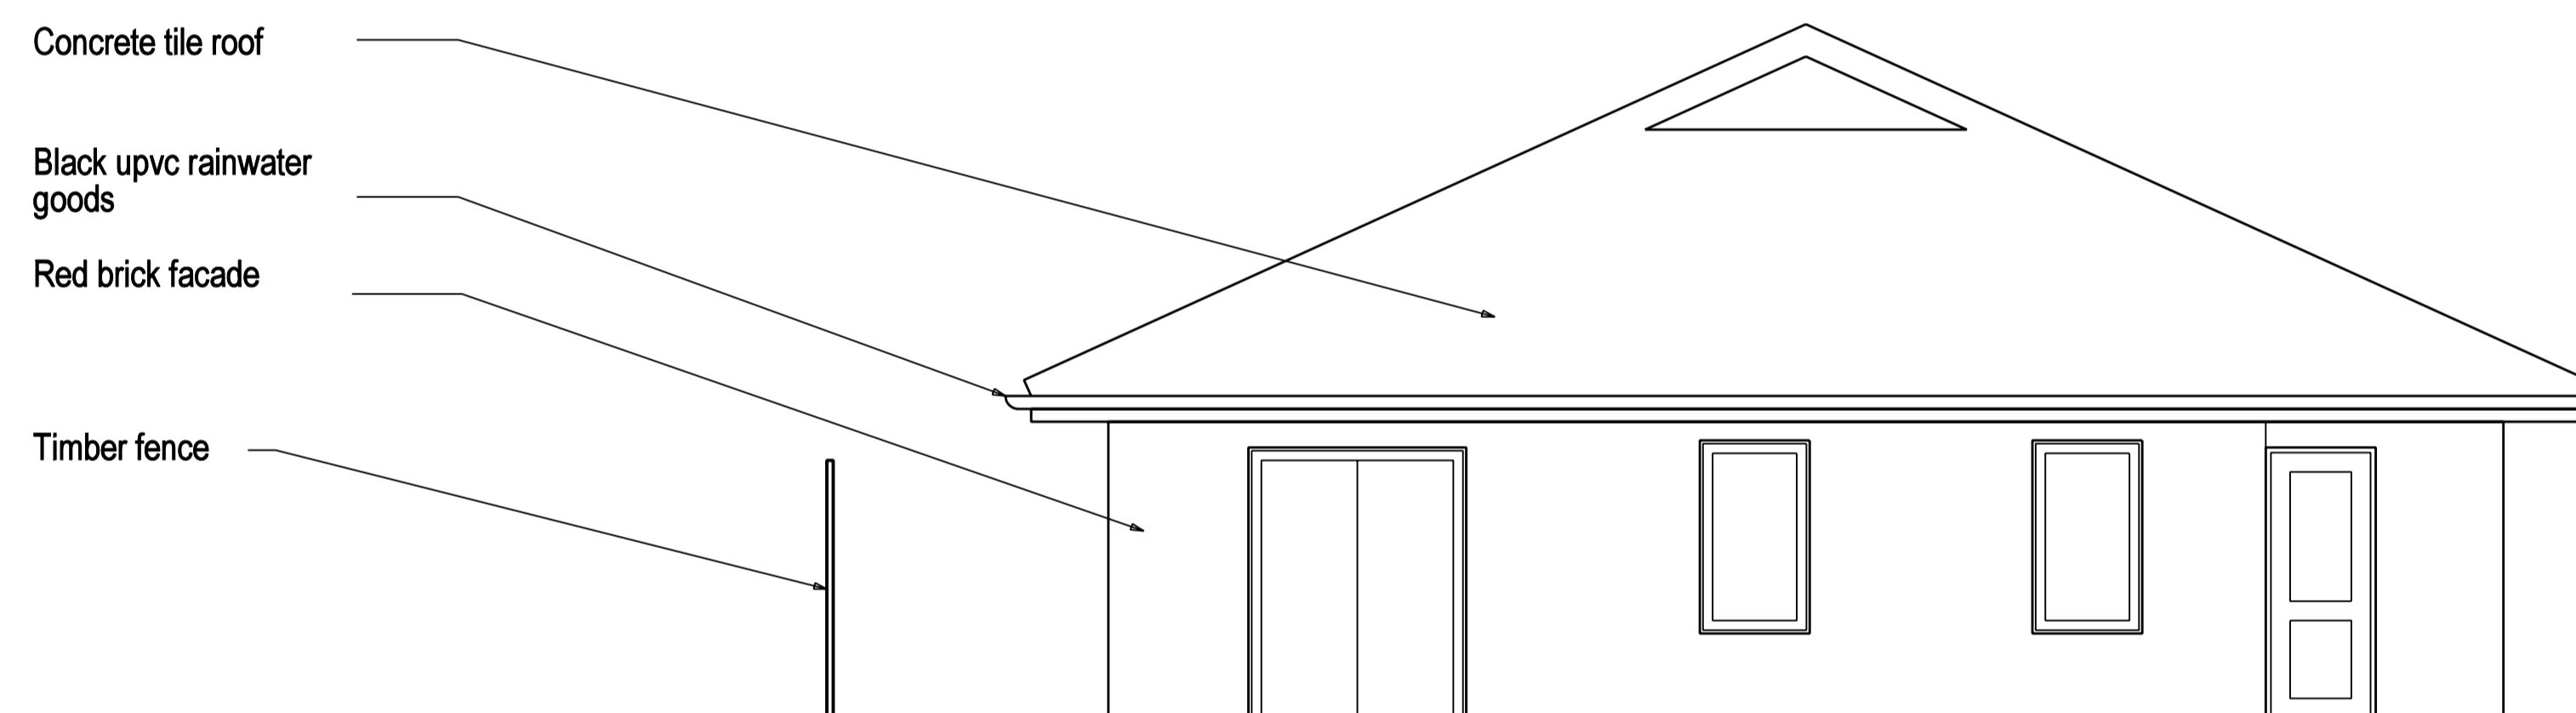

AGINCOURT ROAD

Rev A 16:03:10 Printed at A1


## PLANNING



**ultra violet**  
DESIGNERS ARCHITECTS  
16-24 underwood street  
london n1 7jq  
t 020 7490 3387 f 020 7490 8236  
mail@uvarchitects.co.uk

Fleet Primary School, NW3

TITLE: Existing Nursery Western Elevation  
SCALE: 1:50 @ A1  
DATE: 22.10.2010

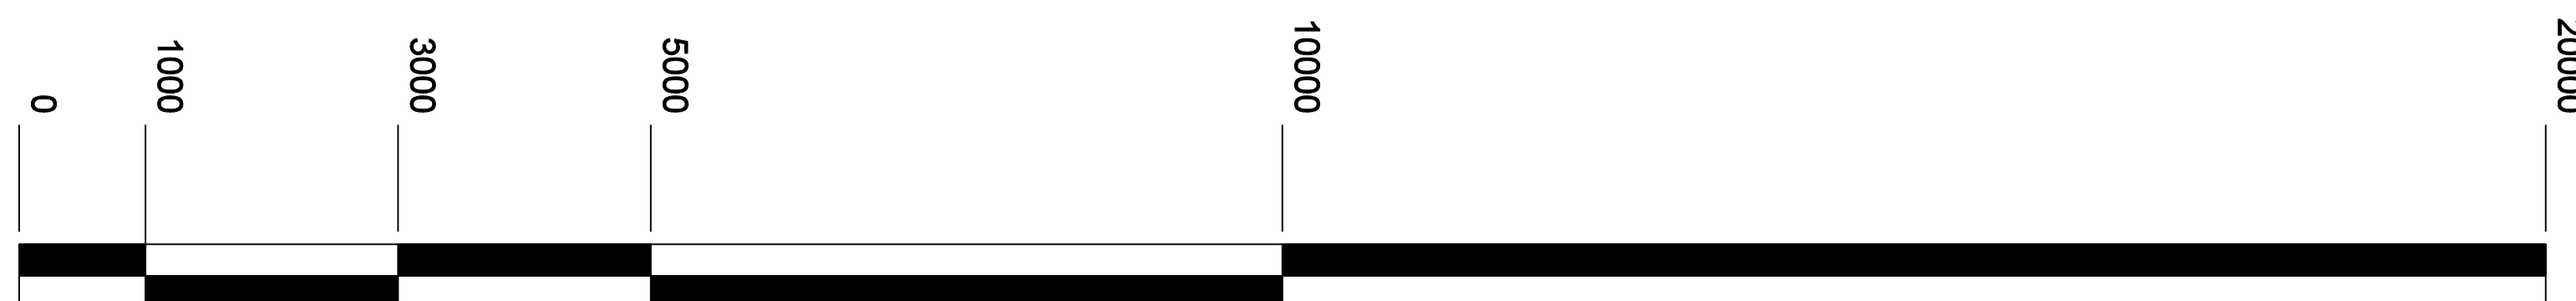

EX(03)023

A