


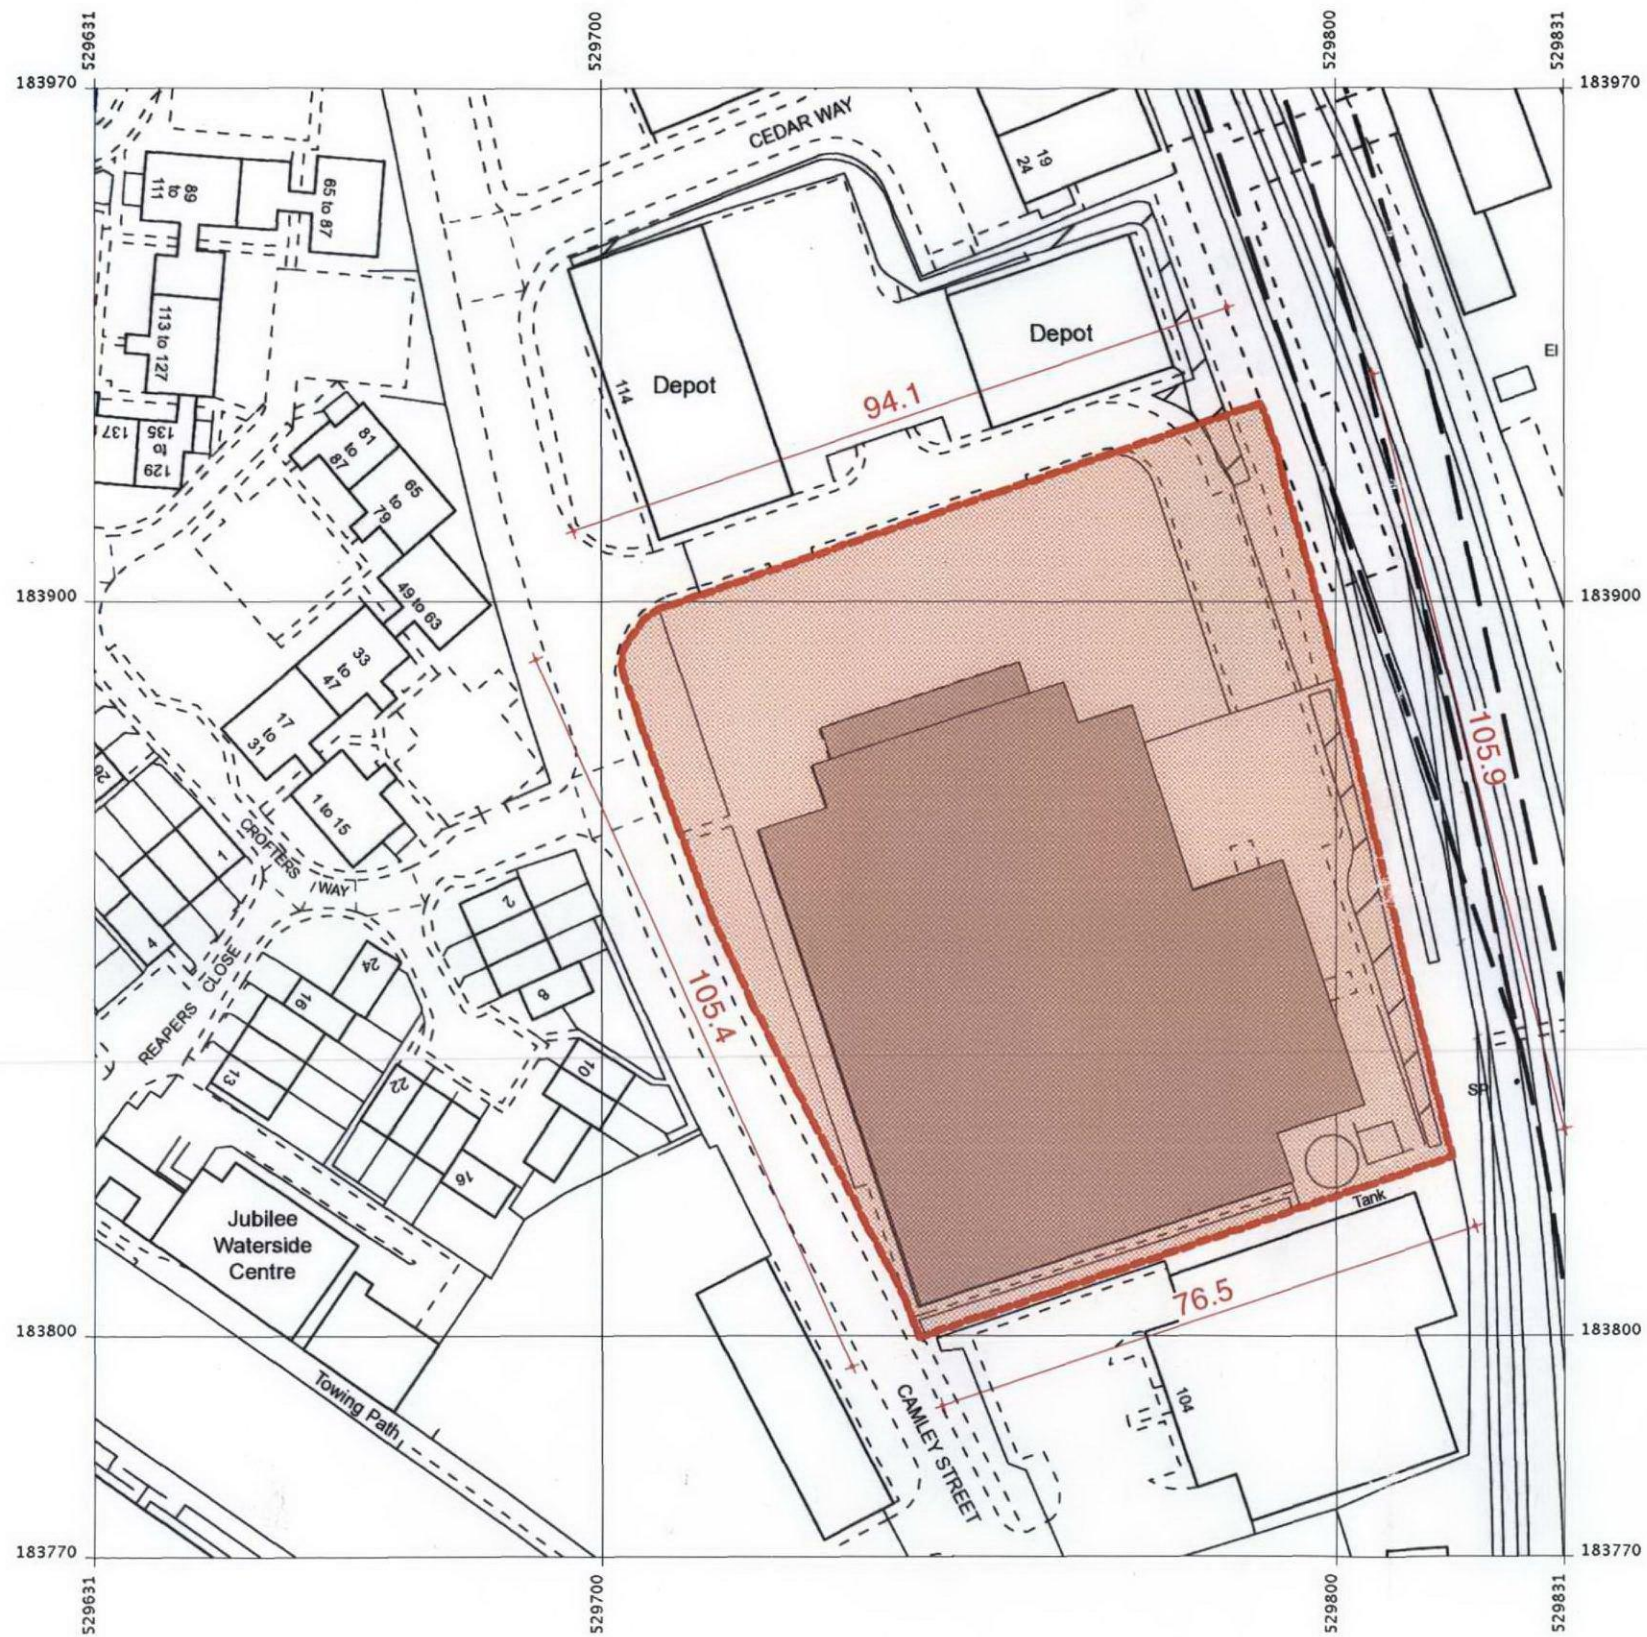

Key Specifications

No.	Date	Revision Notes
1	16/03/10	Update of red line according to planning officer request

St Pancras AD Project
Site Location Plan

Scale	Date
1:1250	03/12/09
Page size	Drawn by
A3	ALC
Revision	Drawing Number
1	AD-GA-001