




King's Cross
AD
PROJECT

Key Specifications

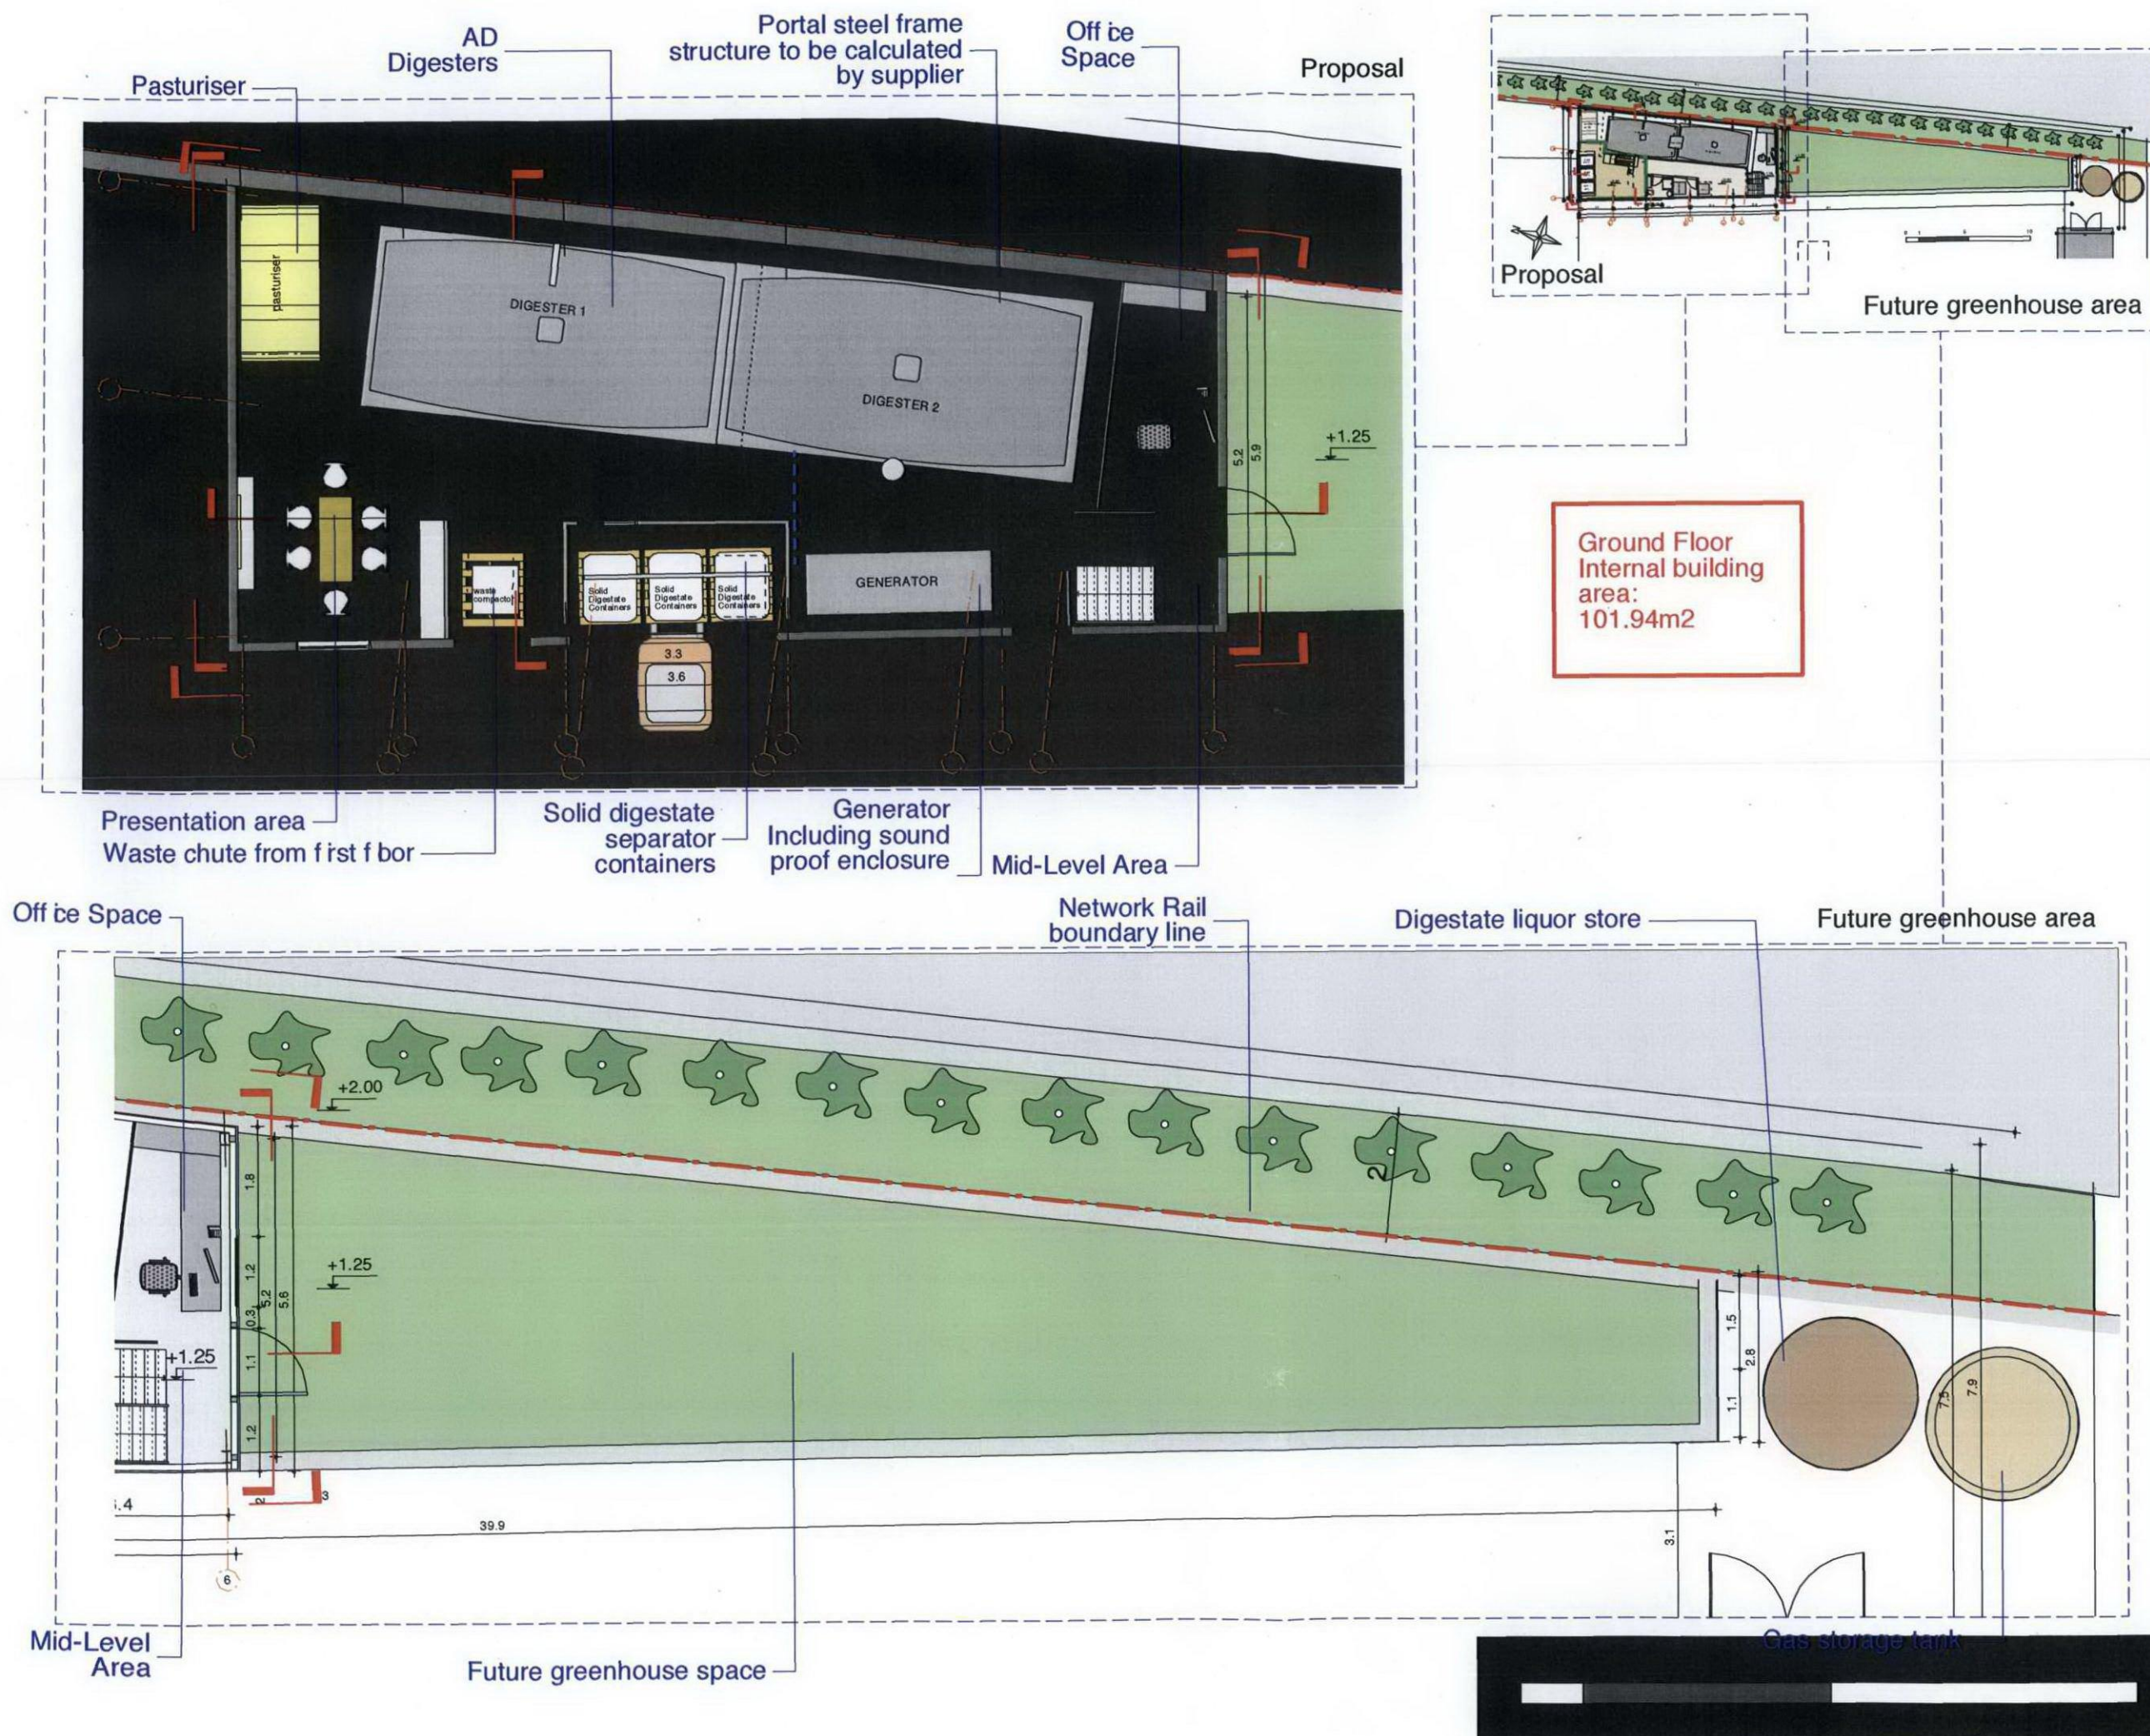

No. Date Revision Notes

No.	Date	Revision Notes
1	16/03/10	Updated Drawing title to say 'Proposed'

RECEIVED
16 MAR 2010

**St Pancras AD Project
Proposed Ground Floor**

Scale 1:100 Date 03/12/09

Page size A3 Drawn by ALC

Revision 1 Drawing Number AD-GA-008

Confidential Information
All designs are owned by the client