

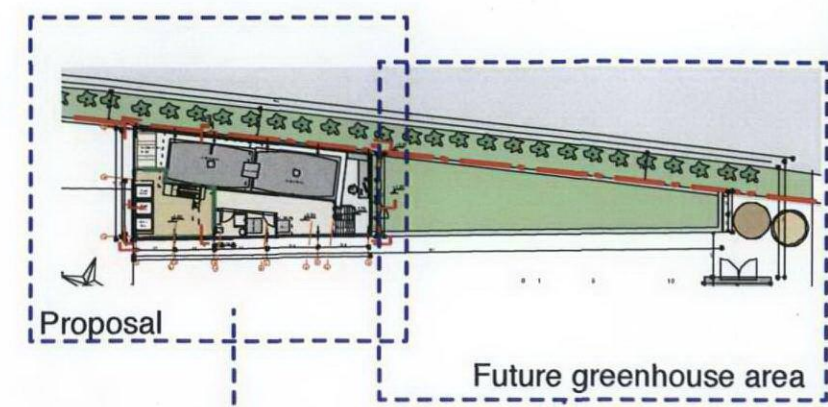


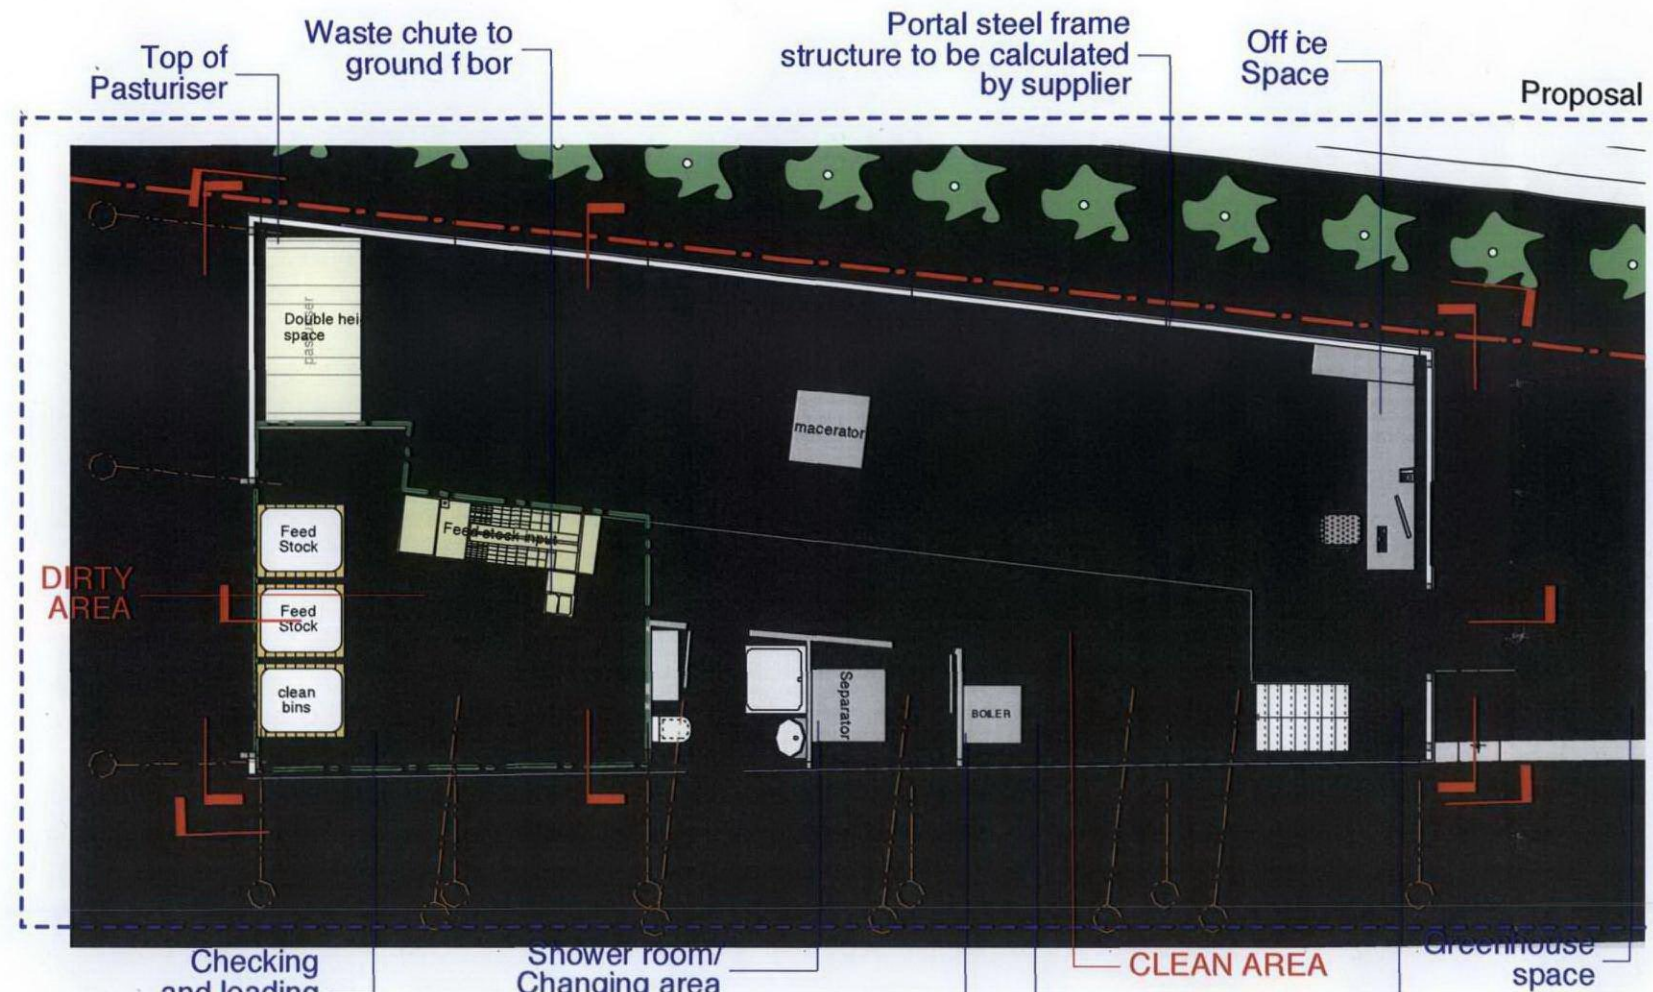

First Floor
Internal building area:
44.39m²

Mid level
Internal building area:
8.49 m²

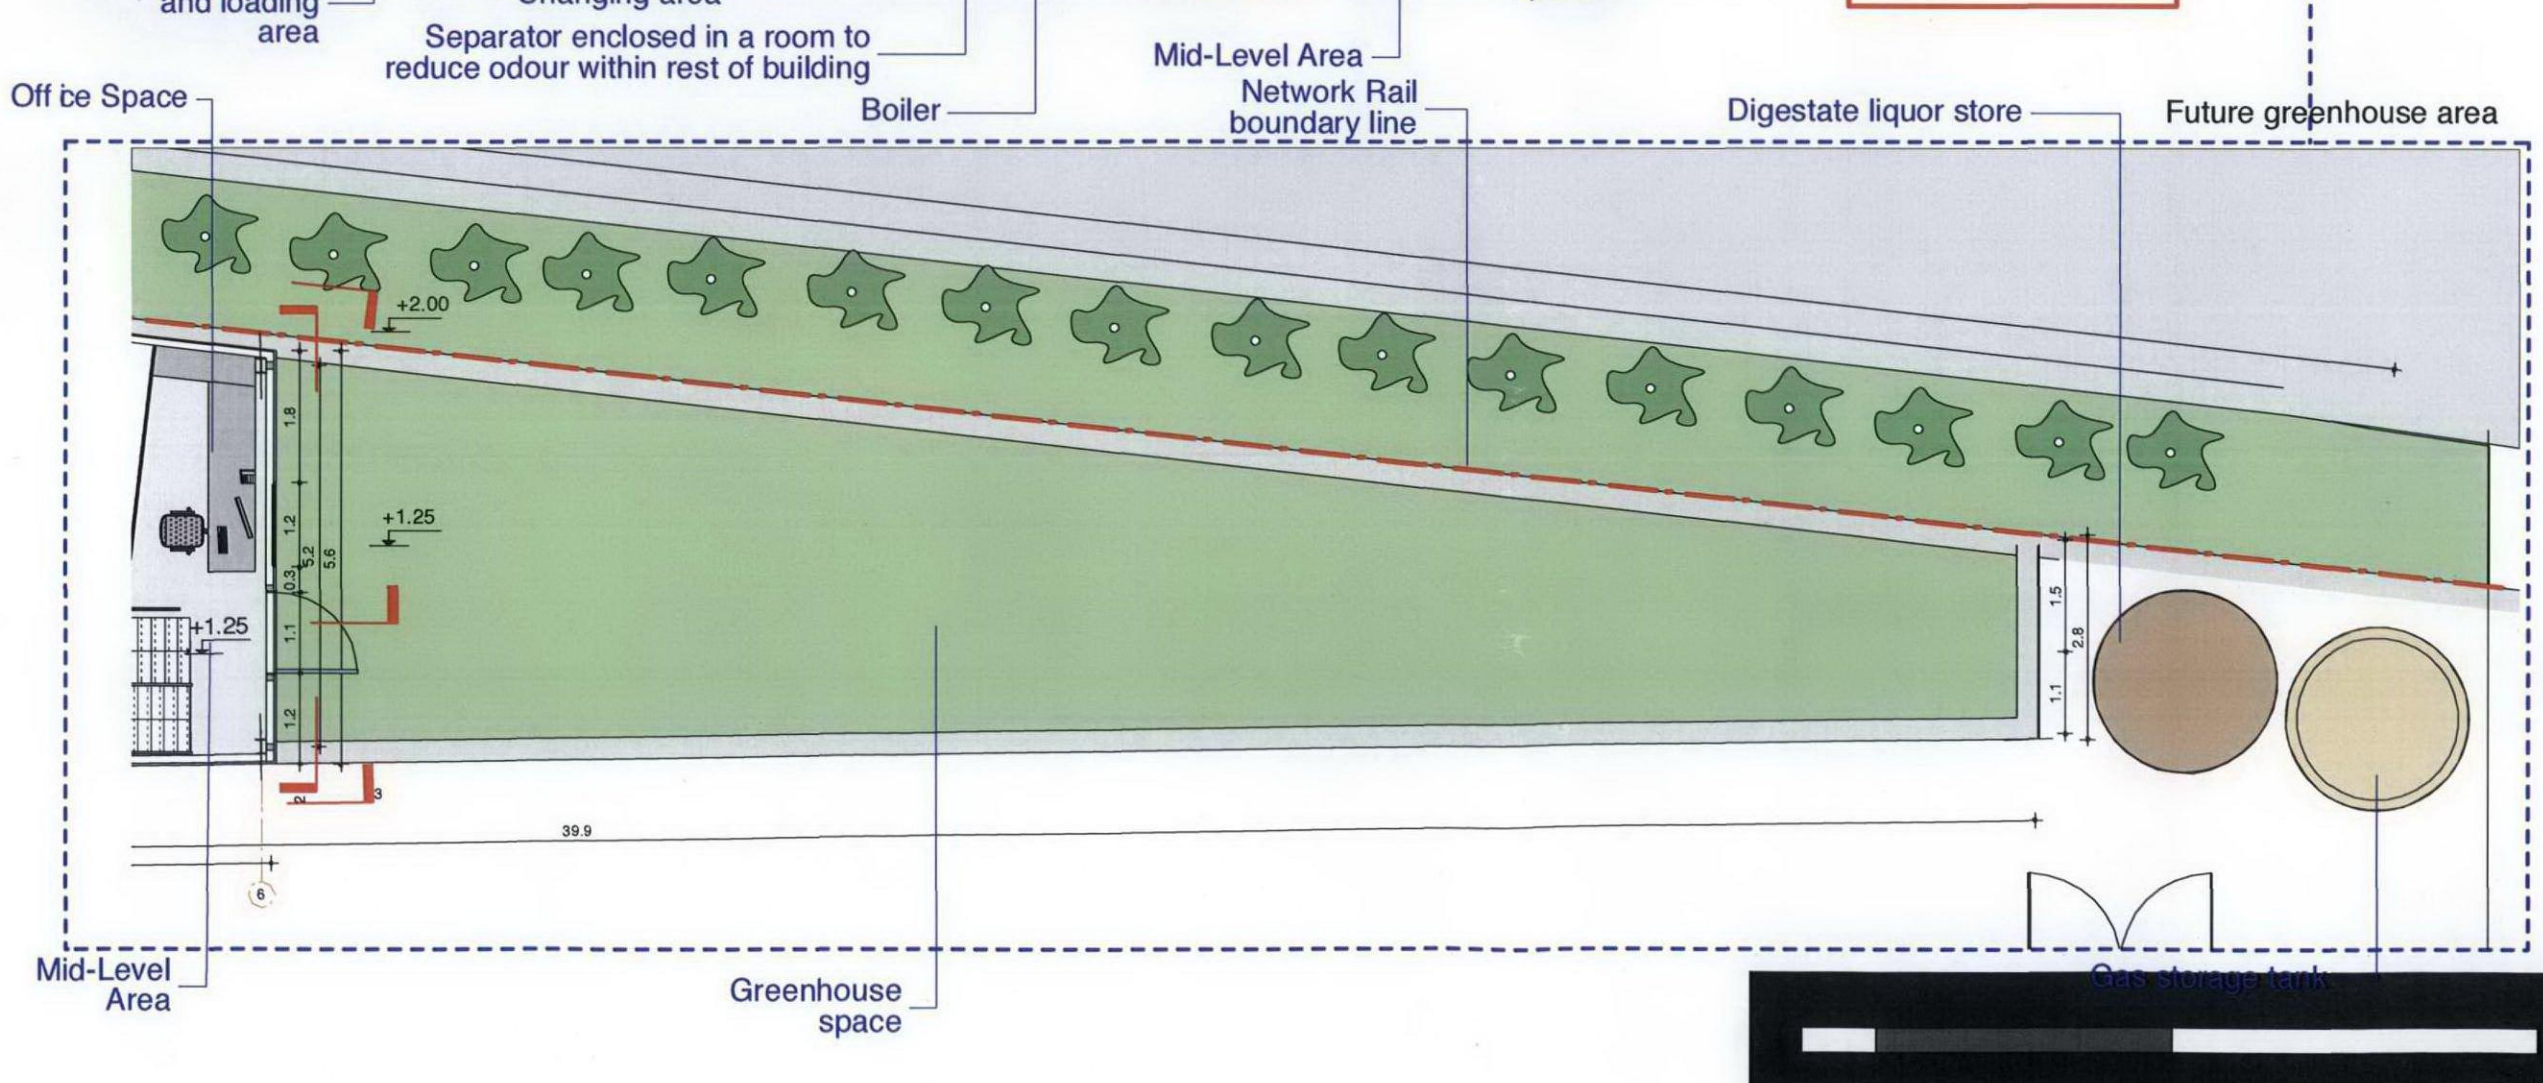

Key Specifications

No.	Date	Revision Notes
1	16/03/10	Updated Drawing title to say 'Proposed'



St Pancras AD Project
Proposed First Floor

Scale: 1:100 Date: 03/12/09

Page size: A3 Drawn by: ALC

Revision: 1 Drawing Number: AD-GA-009

Confidential Information
All designs are owned by the client