



SECTION THROUGH EXISTING FLOORS

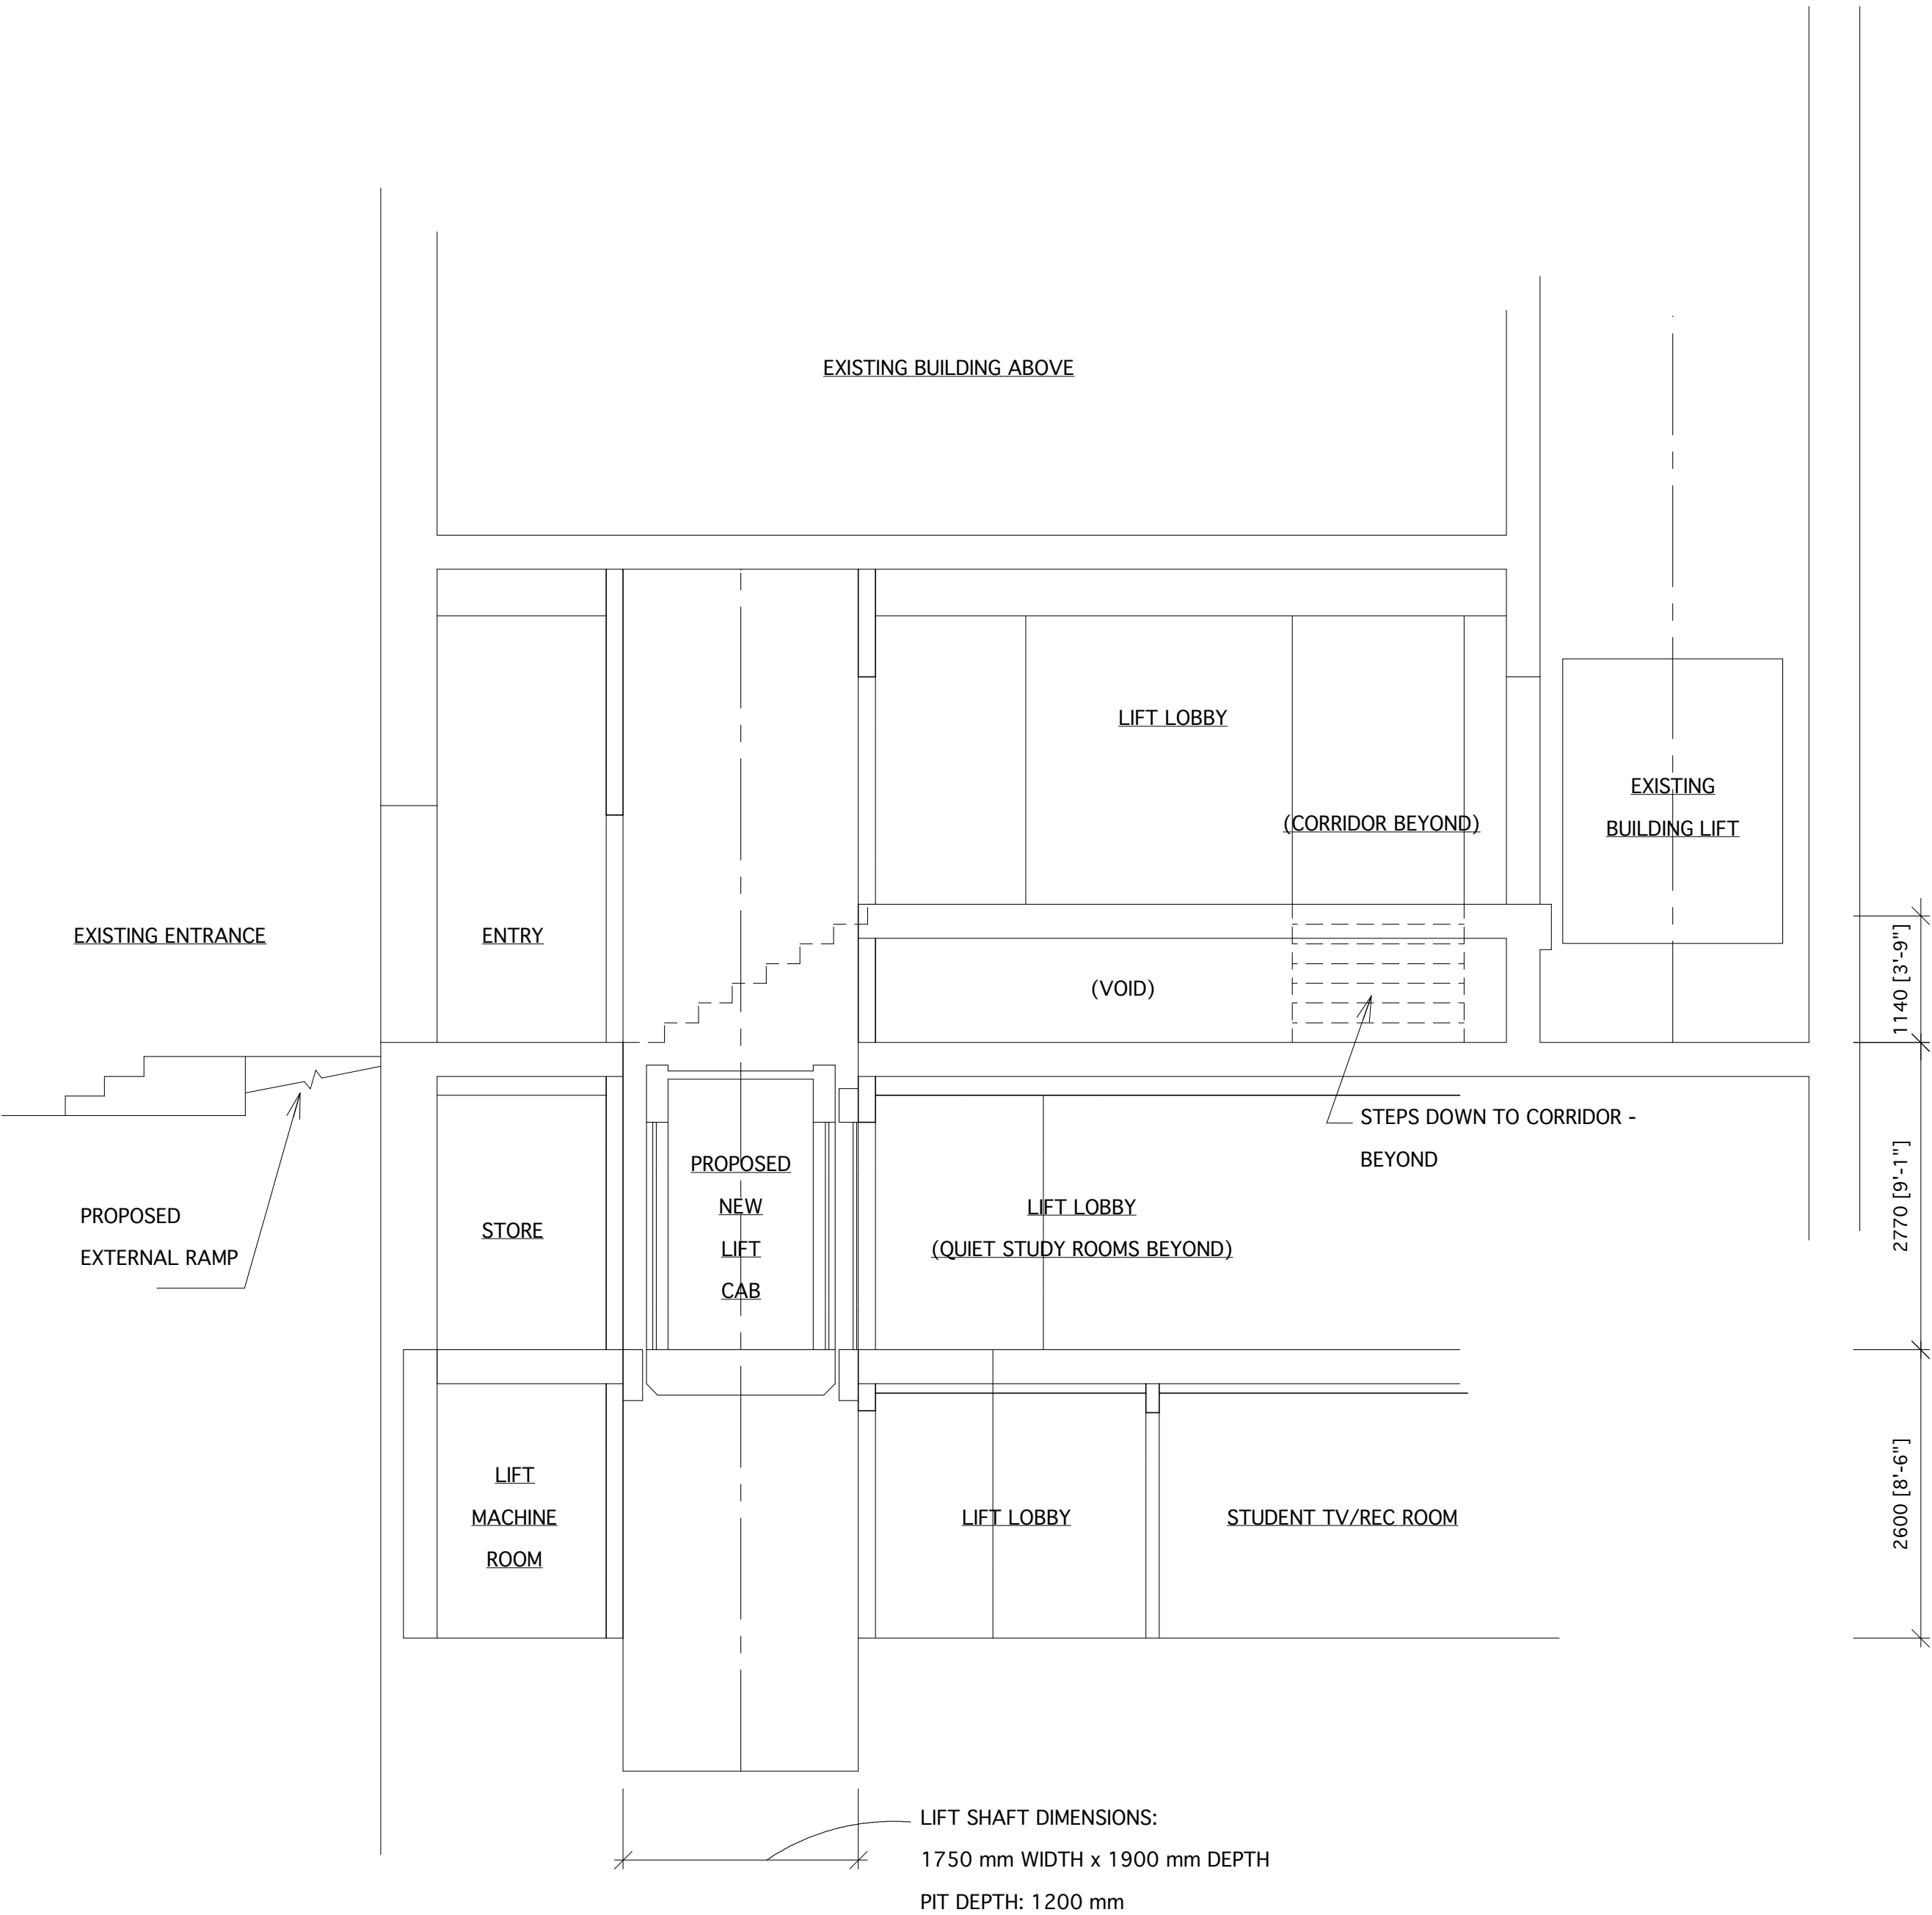

SECTION A-A THROUGH PROPOSED LIFT

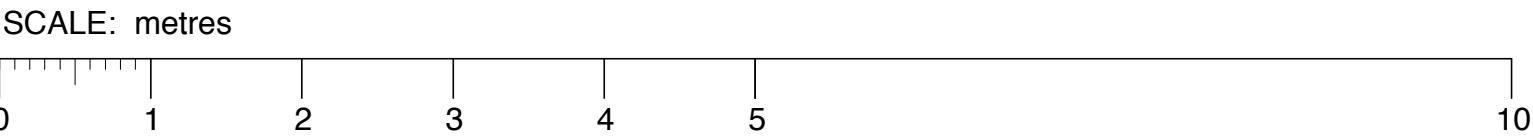

letter	date	revision	initial
date	March 2010		
job name	BYRON COURT MECKLENBURGH SQUARE		
title	NEW LIFT: EXISTING & PROPOSED SECTIONS		
scale	1 : 50 @ A1		
job no.	1103	drawing no.	L501