



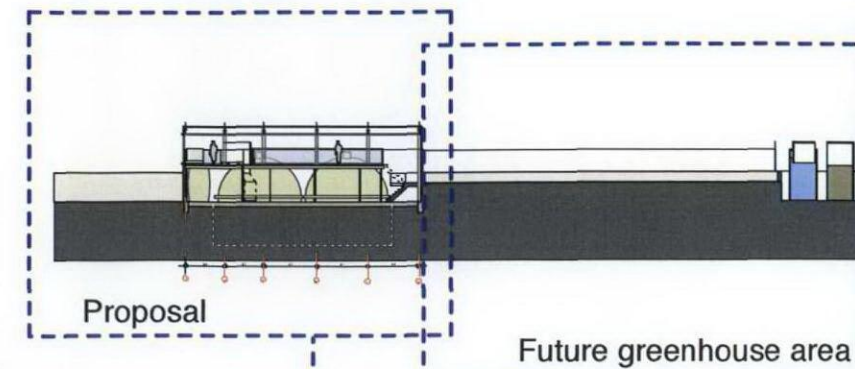

Future greenhouse area

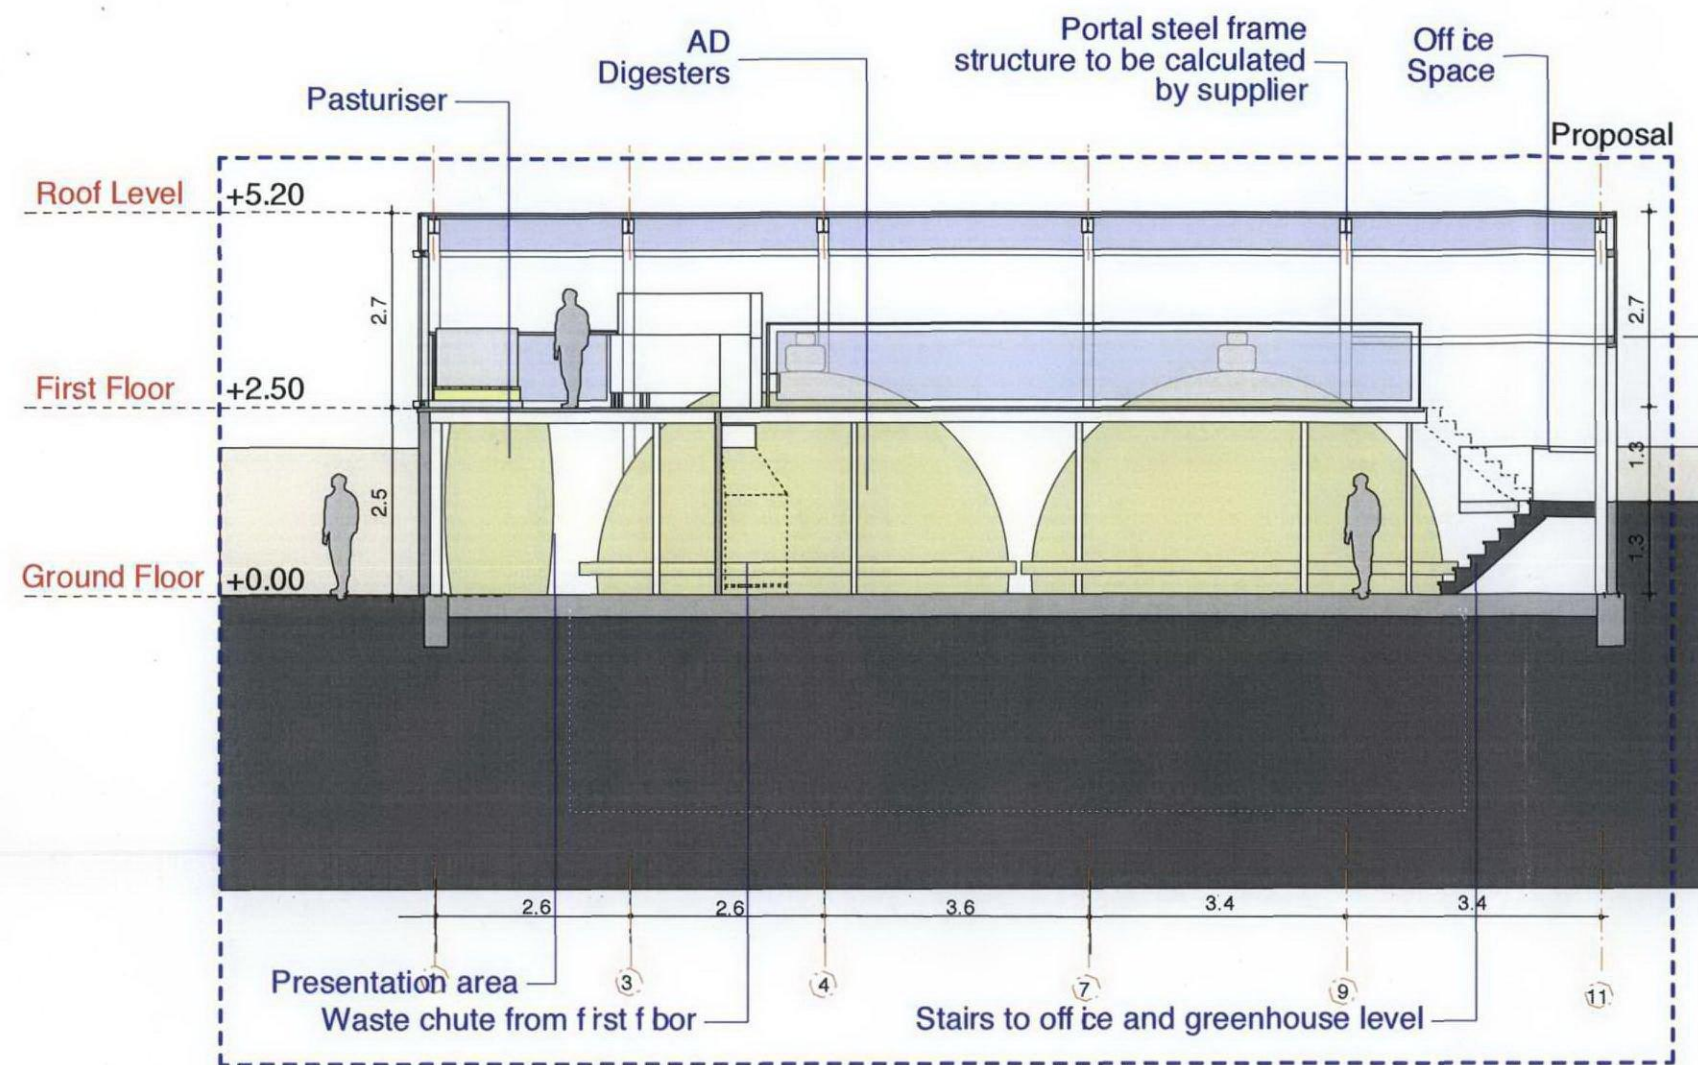

Key Specifications

- M1 Metal profile cladding
- M2 Concrete block
- M3 Polycarbonate panels
- M4 Plastic curtain with electric roller shutter in front
- M5 Metal profile joinery
- M6 Aluminium profiles for doors and windows

No.	Date	Revision Notes
1	16/03/10	Updated Drawing title to say 'Proposed'

No.	Date	Revision Notes
1	16/03/10	Updated Drawing title to say 'Proposed'

RECEIVED
16 MAR 2010

St Pancras AD Project
Proposed Section A

Scale 1:100 Date 03/12/09

Page size A3 Drawn by ALC

Revision 1 Drawing Number AD-GA-012

Confidential Information
All designs are owned by the client

