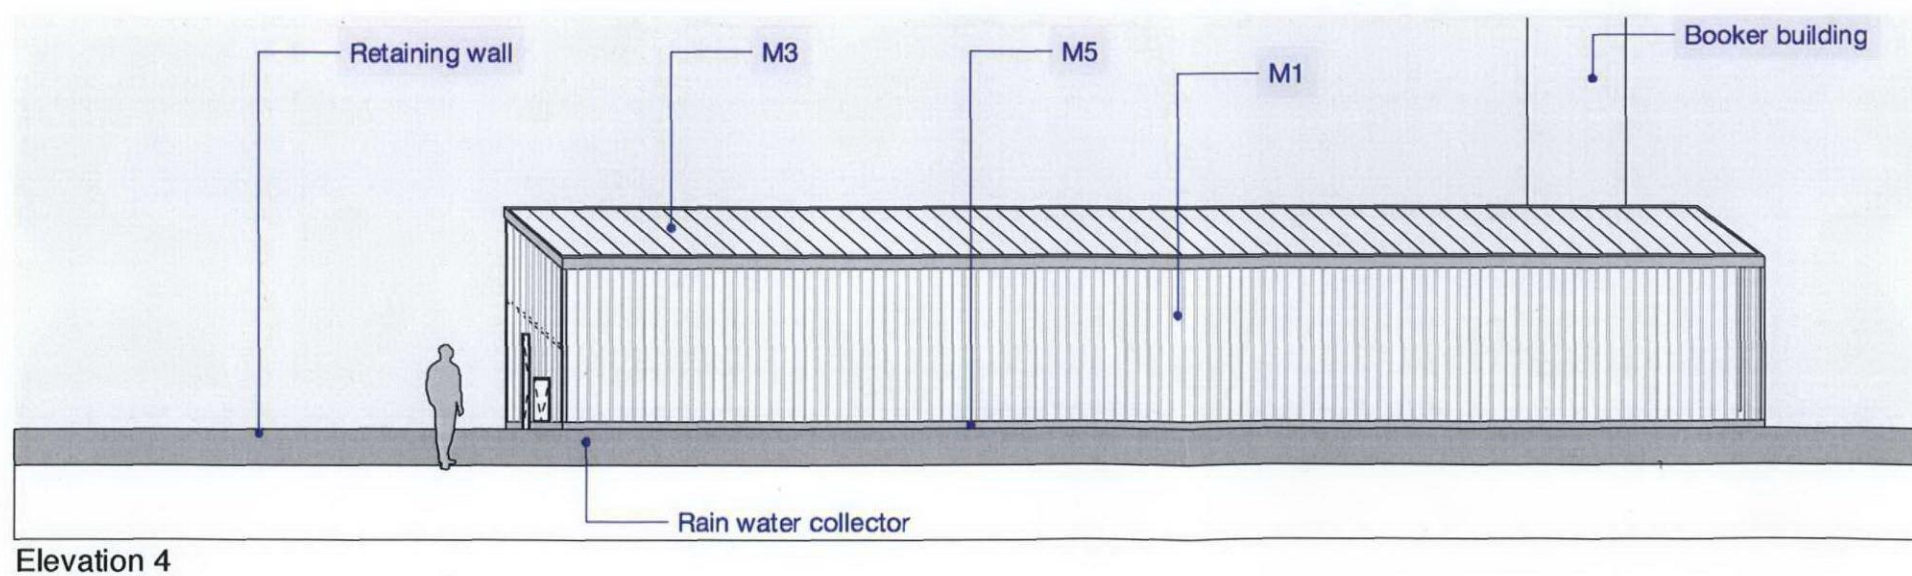
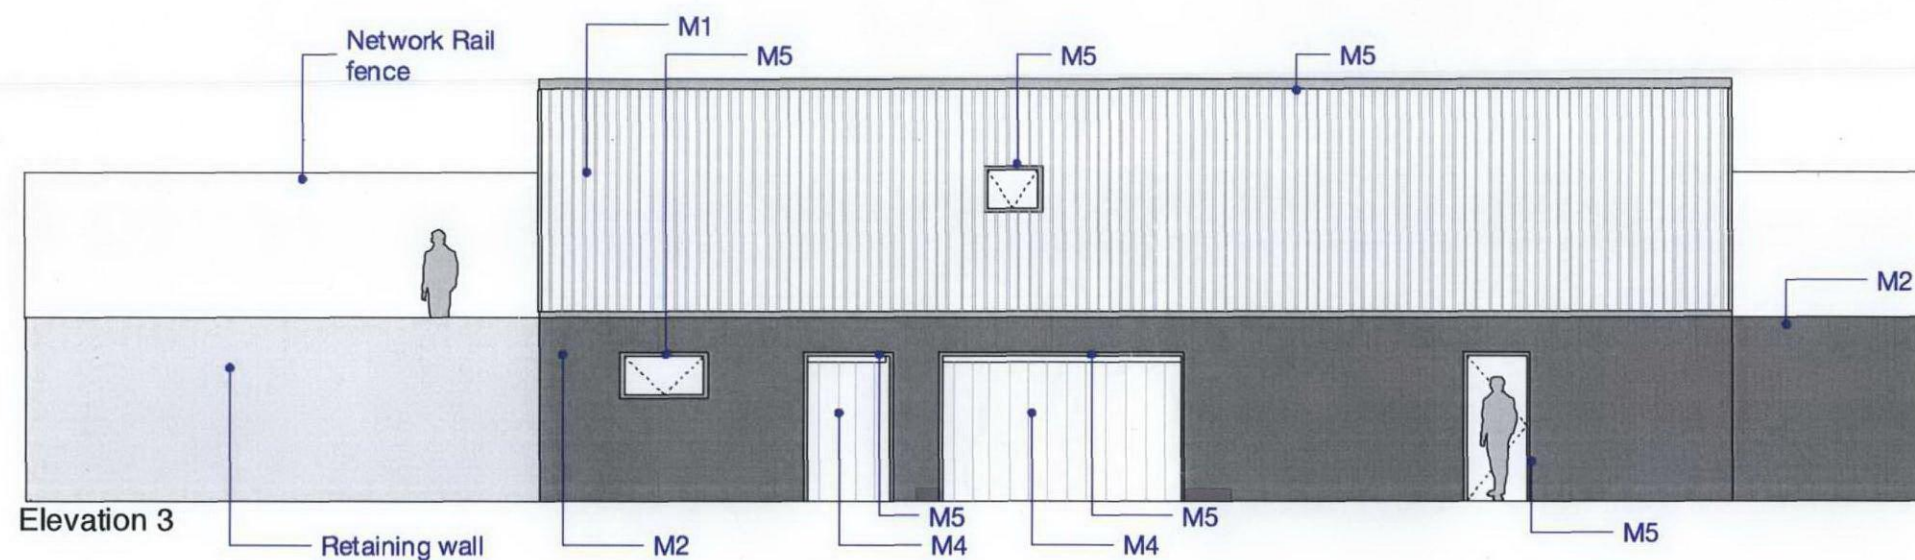
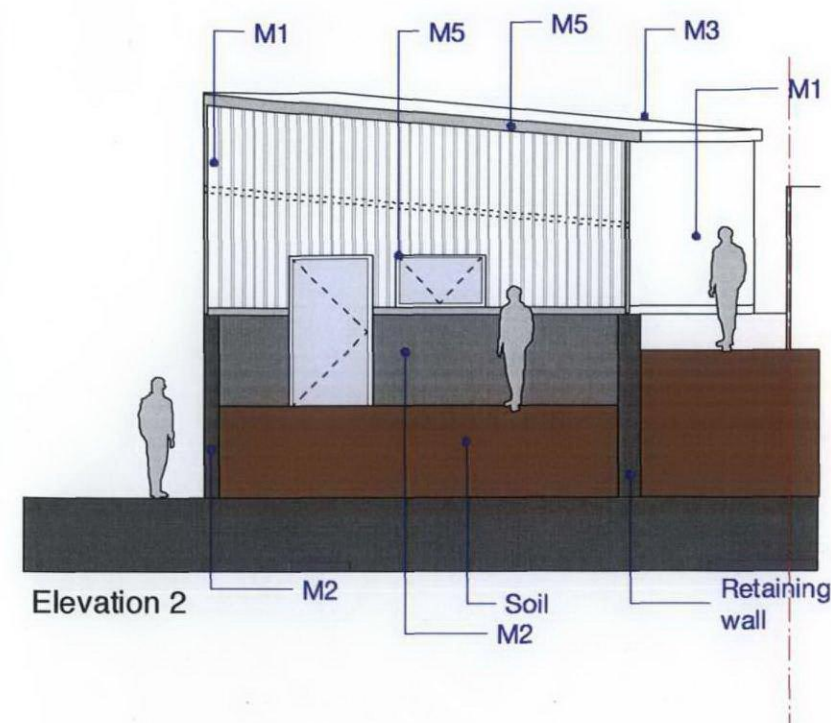
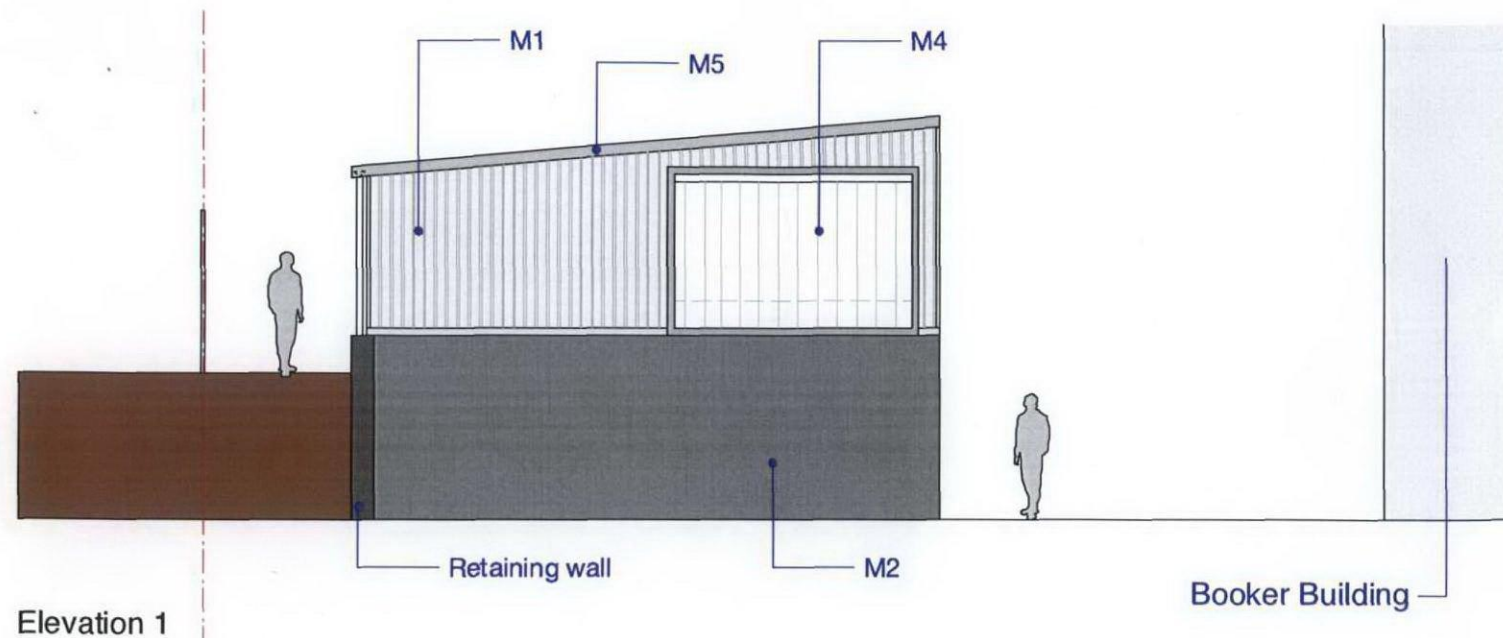


Key Specifications

- M1 Metal profile cladding- light grey colour
- M2 Block wall - natural colour
- M3 Polycarbonate panels 35mm / 700mm wide
- M4 Plastic curtain with electric roller shutter in front
- M5 Metal profile joinery
- M6 Aluminium profiles for doors and windows

No.	Date	Revision Notes
1	16/03/10	Updated Drawing title to say 'Proposed'

RECEIVED
16 MAR 2010

St Pancras AD Project Proposed Elevations

Scale	Date
1:100	03/12/09
Page size	Drawn by
A3	ALC
Revision	Drawing Number
1	AD-GA-014

Confidential Information
All designs are owned by the client