


SCALE: metres

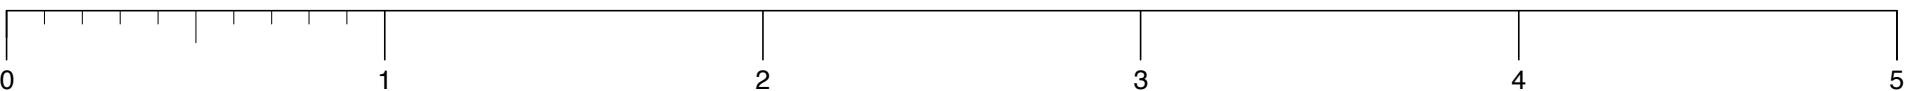

letter	date	revision	initial
--------	------	----------	---------

date **March 2010**  
job name

**BYRON COURT  
MECKLENBURGH SQUARE**

title  
**PROPOSED RAILINGS TO  
ACCESS RAMP**

scale  
**1 : 20 @ A1**

job no. **1103** drawing no. **L102**