




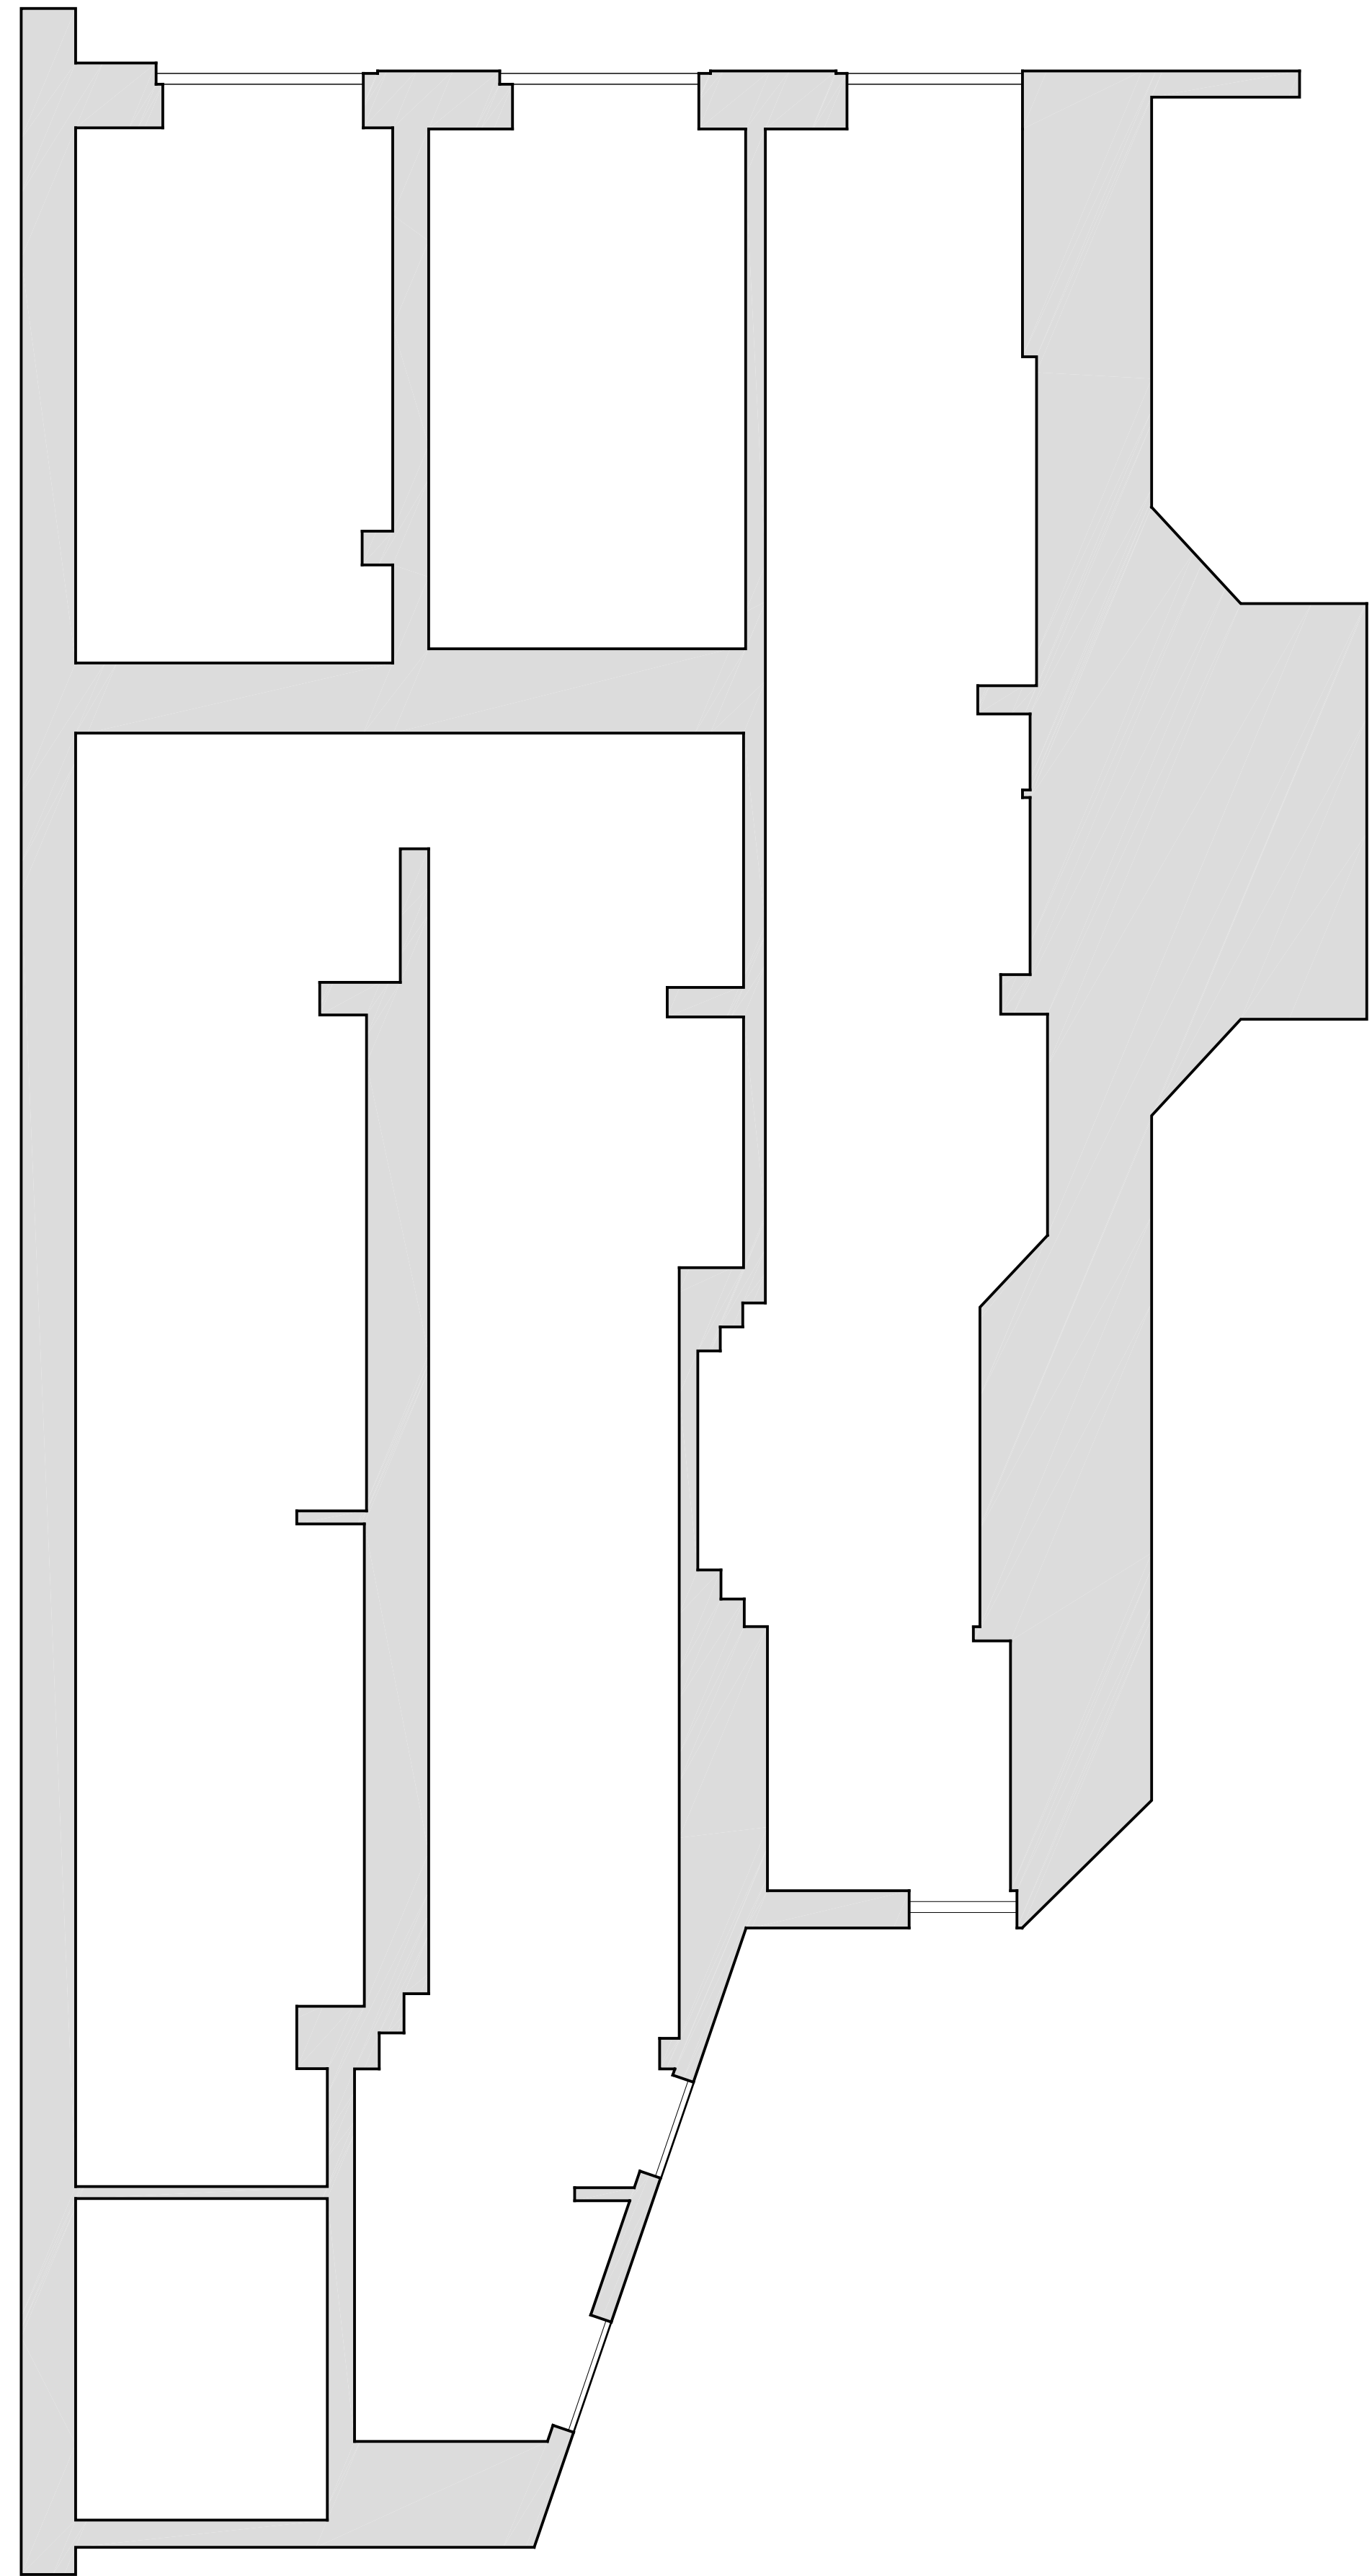


EXISTING SECTION A-A

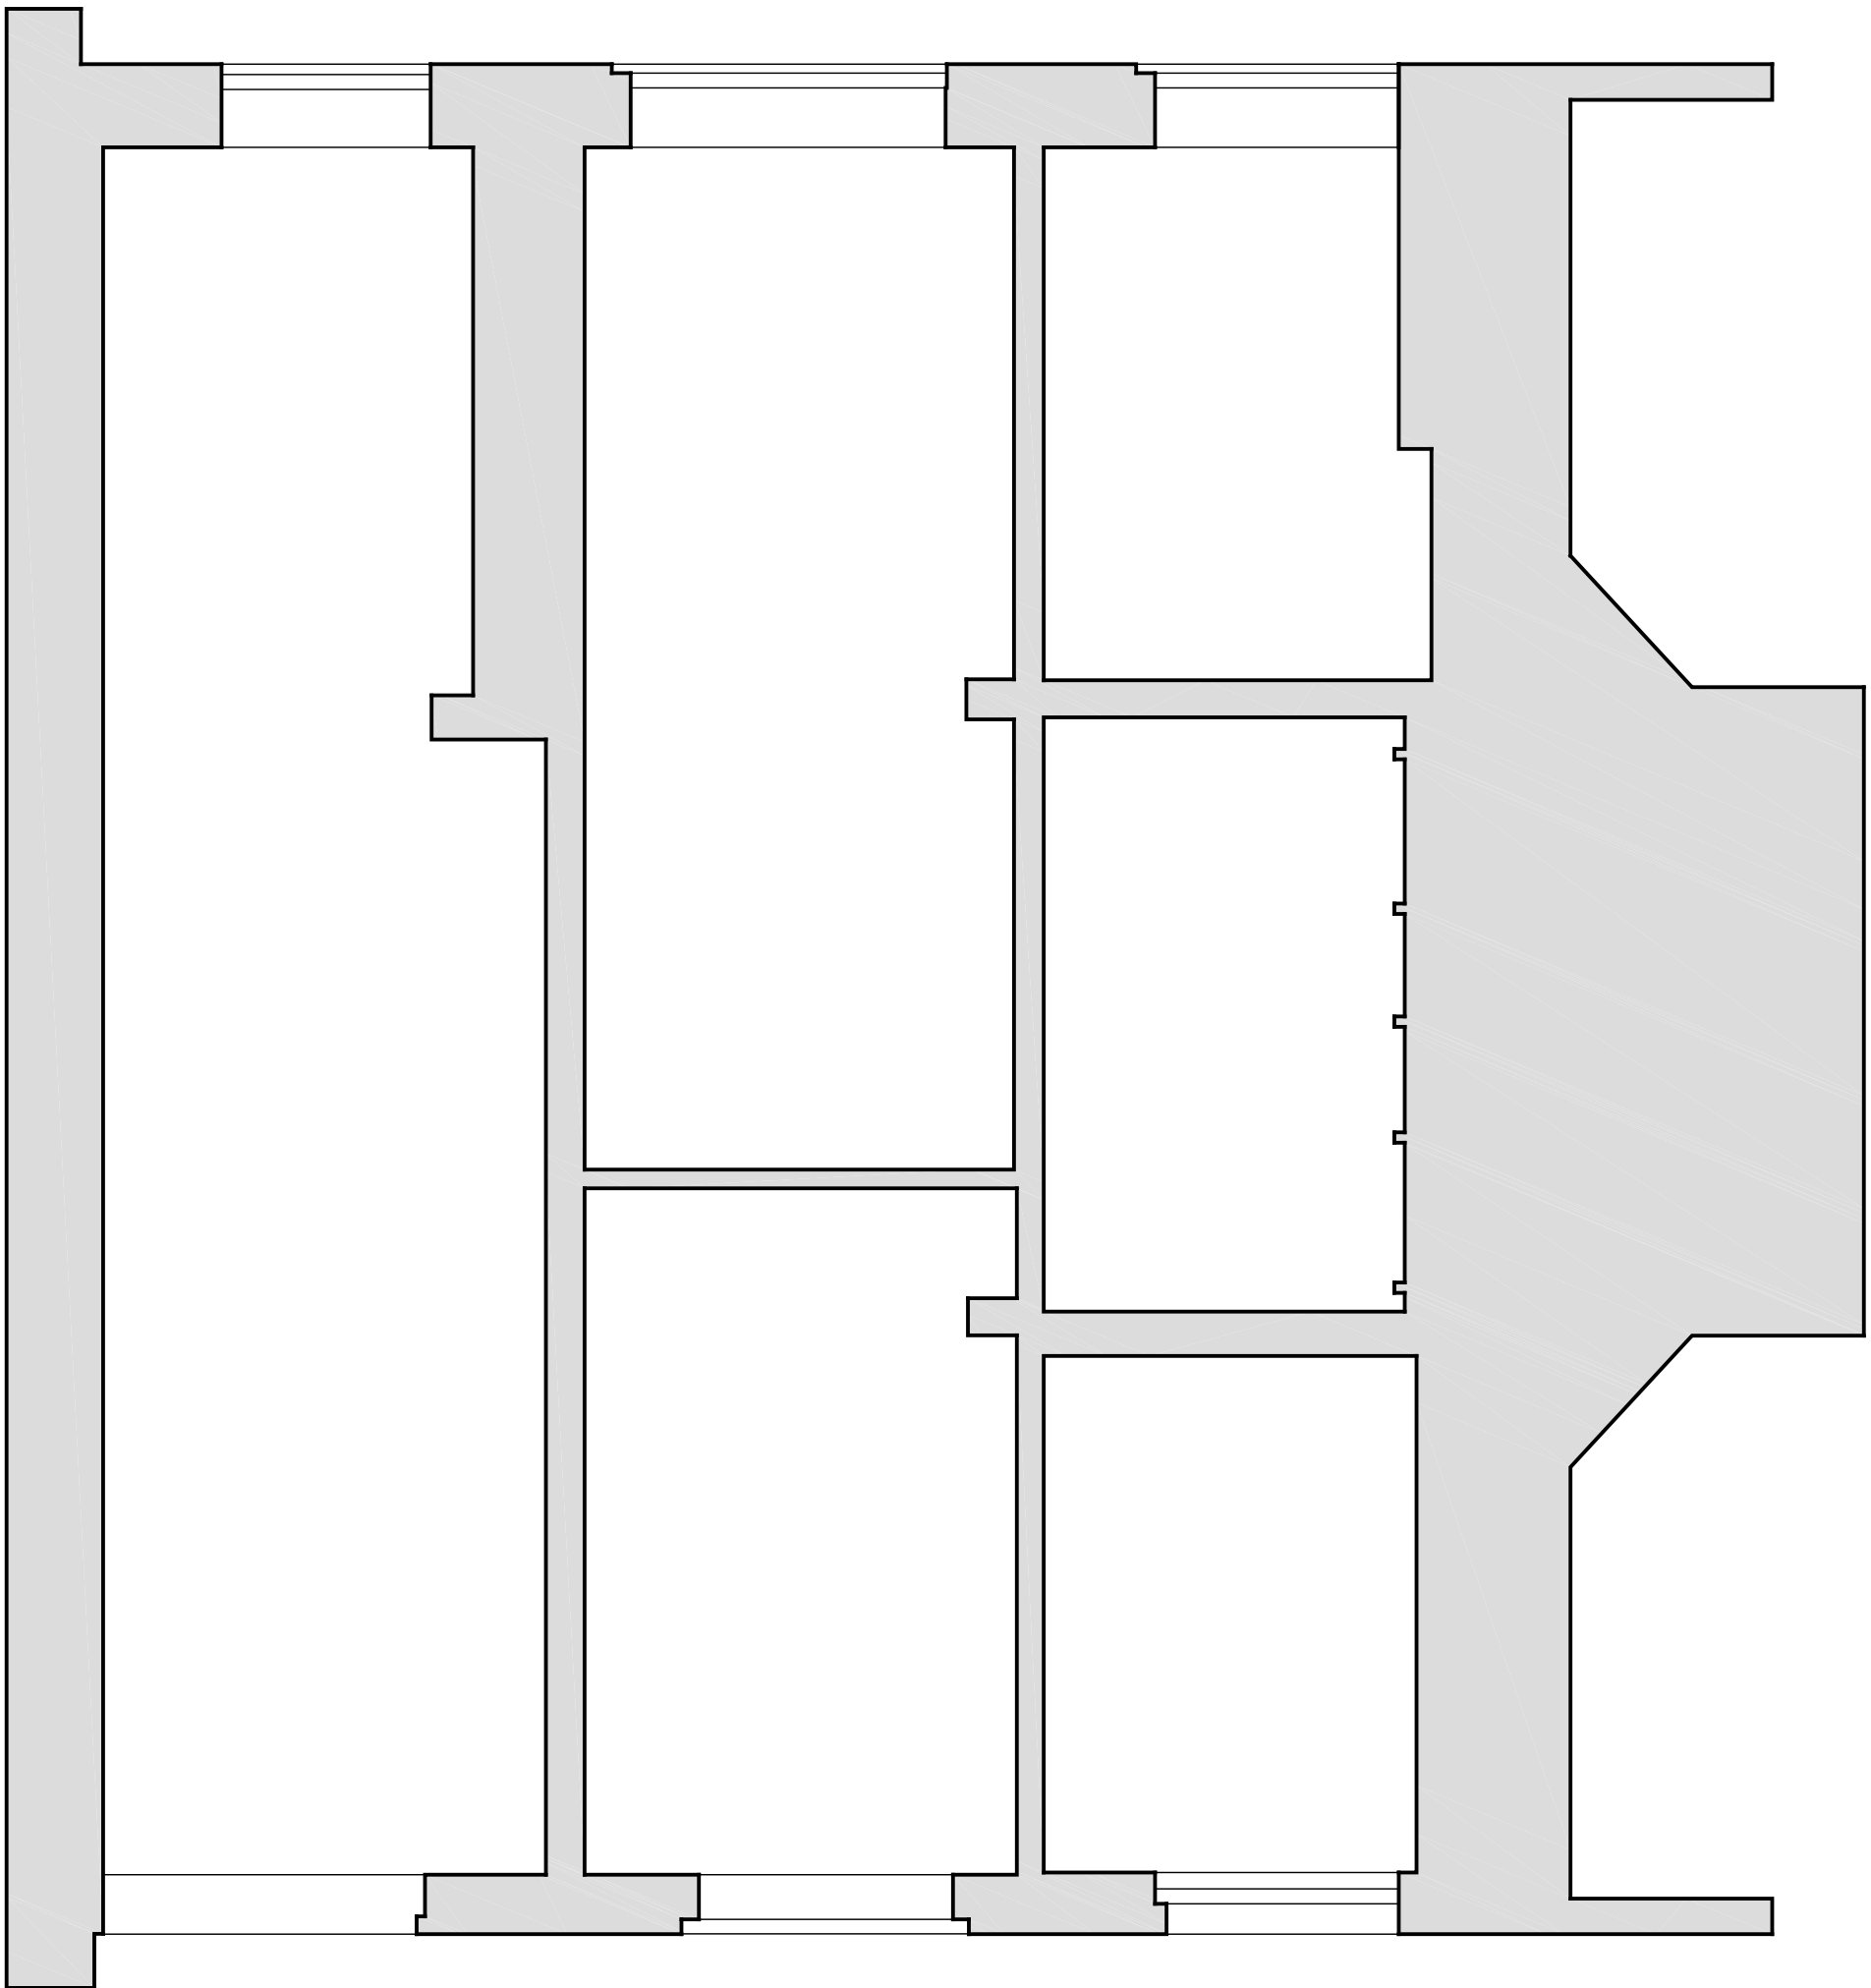



EXISTING SECTION B-B

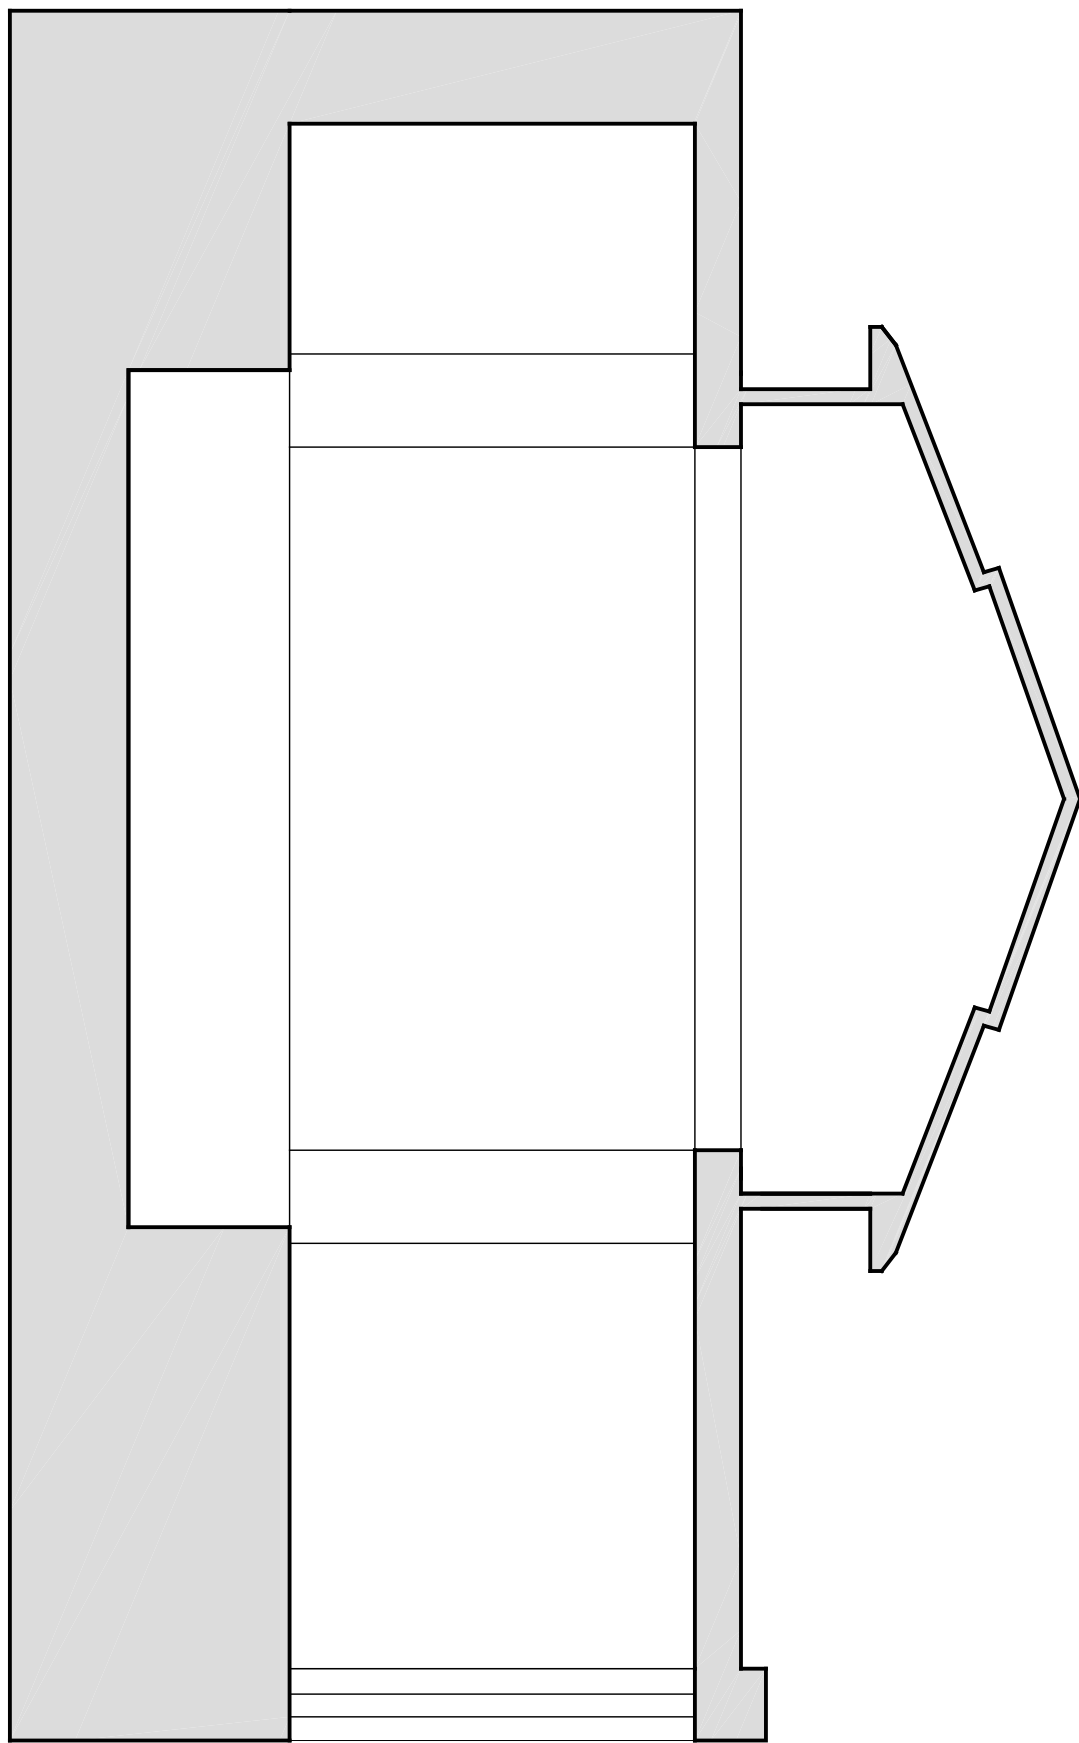

EXISTING EXTENSION SECTION CC

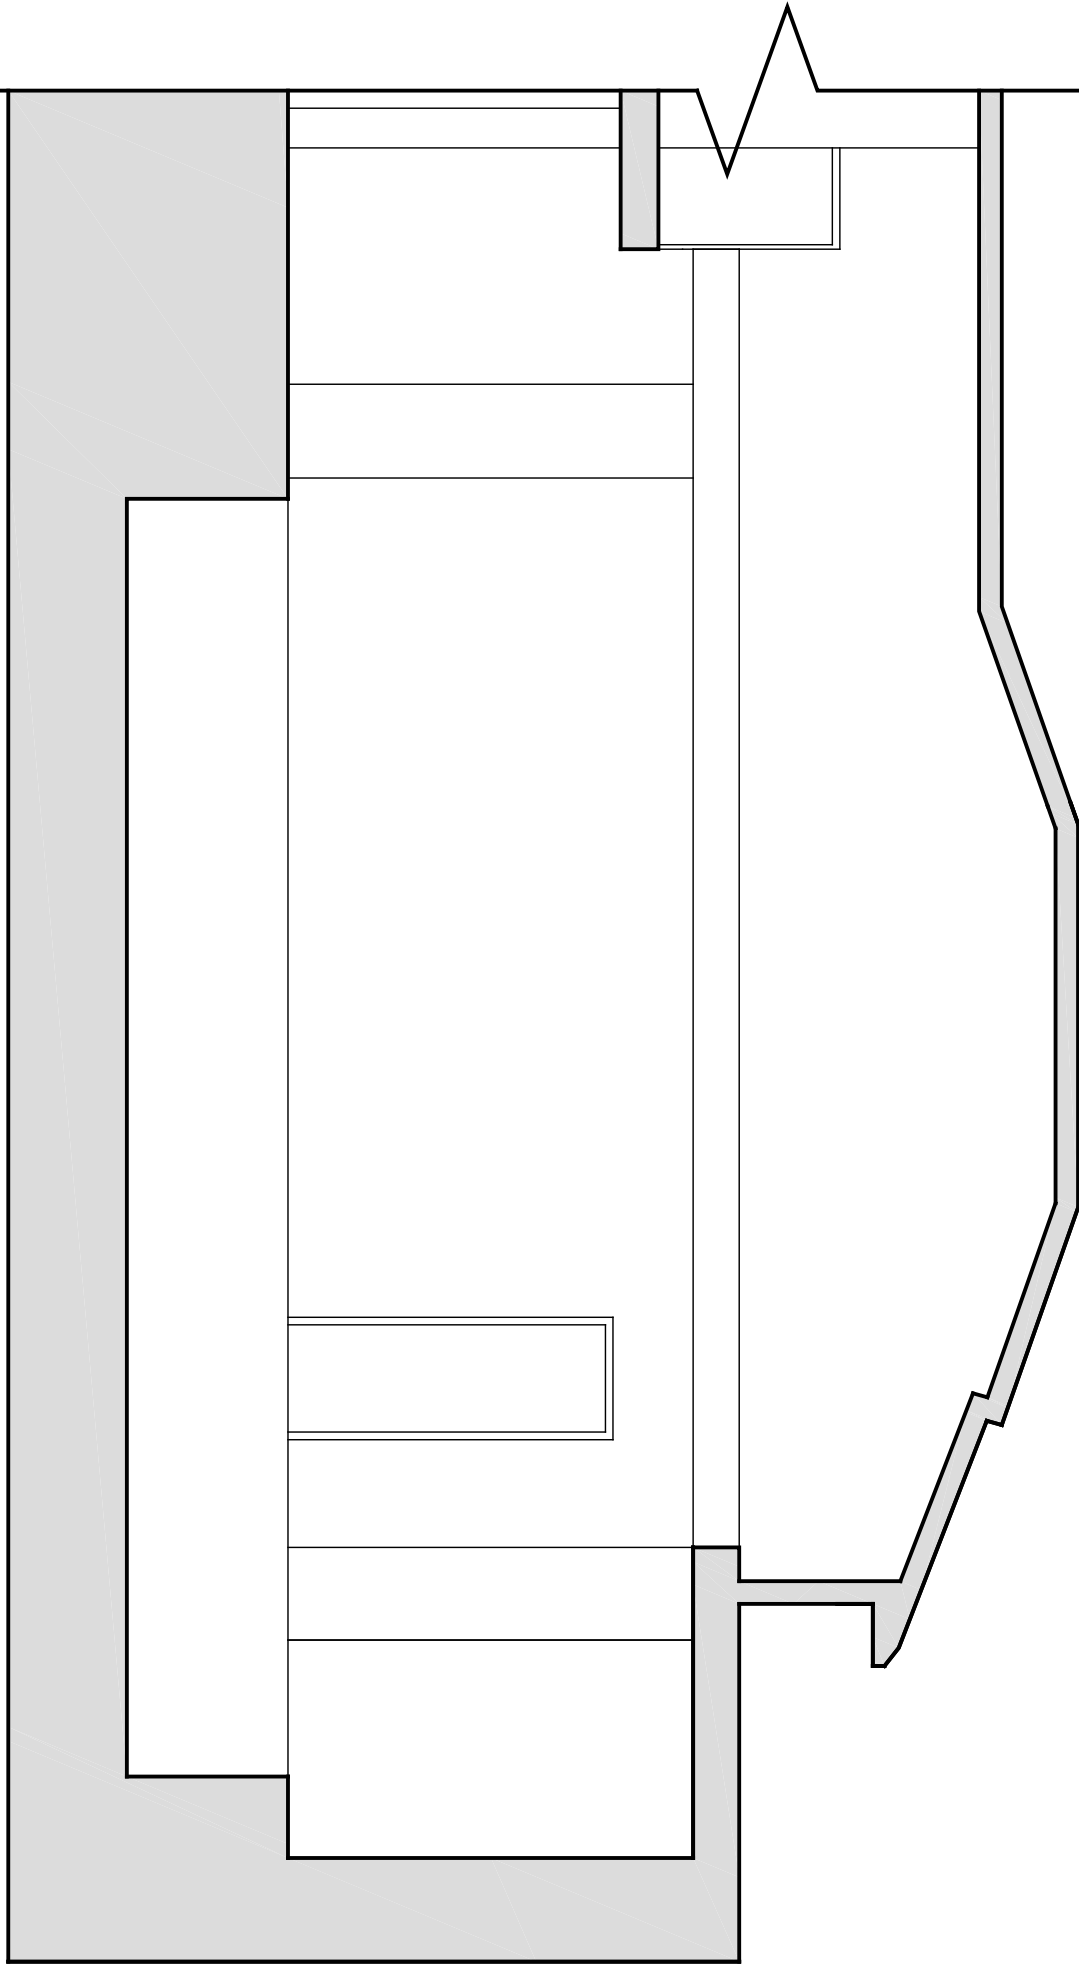

EXISTING EXTENSION SECTION DD

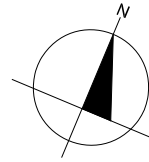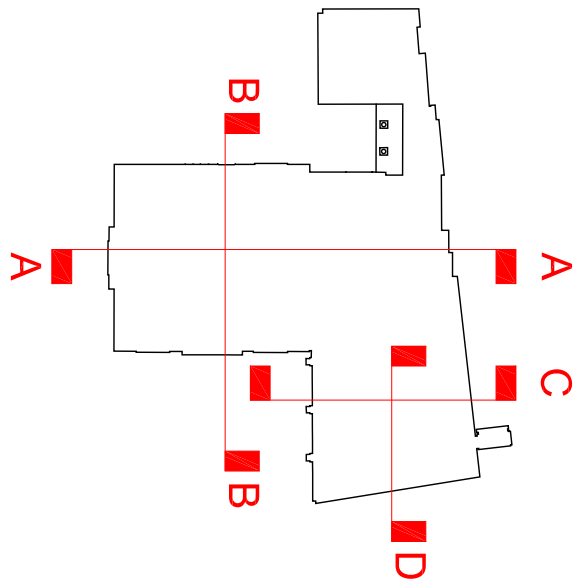

PLANNING

FOR PLANNING APPLICATION PURPOSES ONLY

This drawing has been produced for *Giggleto, Syon at Eborac*, for the project/site named as *Manor Farm, Hampstead*, and is submitted as part of a planning application relating to this site name only and is not intended for use by any other person or organisation or for any other purpose.

© PKS Architects LLP

FEBRUARY 2010

project				status			
MANOR FARM, HAMPSTEAD							
title							
Sections - Existing							
scale	1:50 @ A1	author	EW	drawing no.			
date	FEB. 2010	project no.	770	001-15			
				rev.			
				-			