




PROPOSED SECTION A-A (WITH INTERNAL ELEVATIONS)

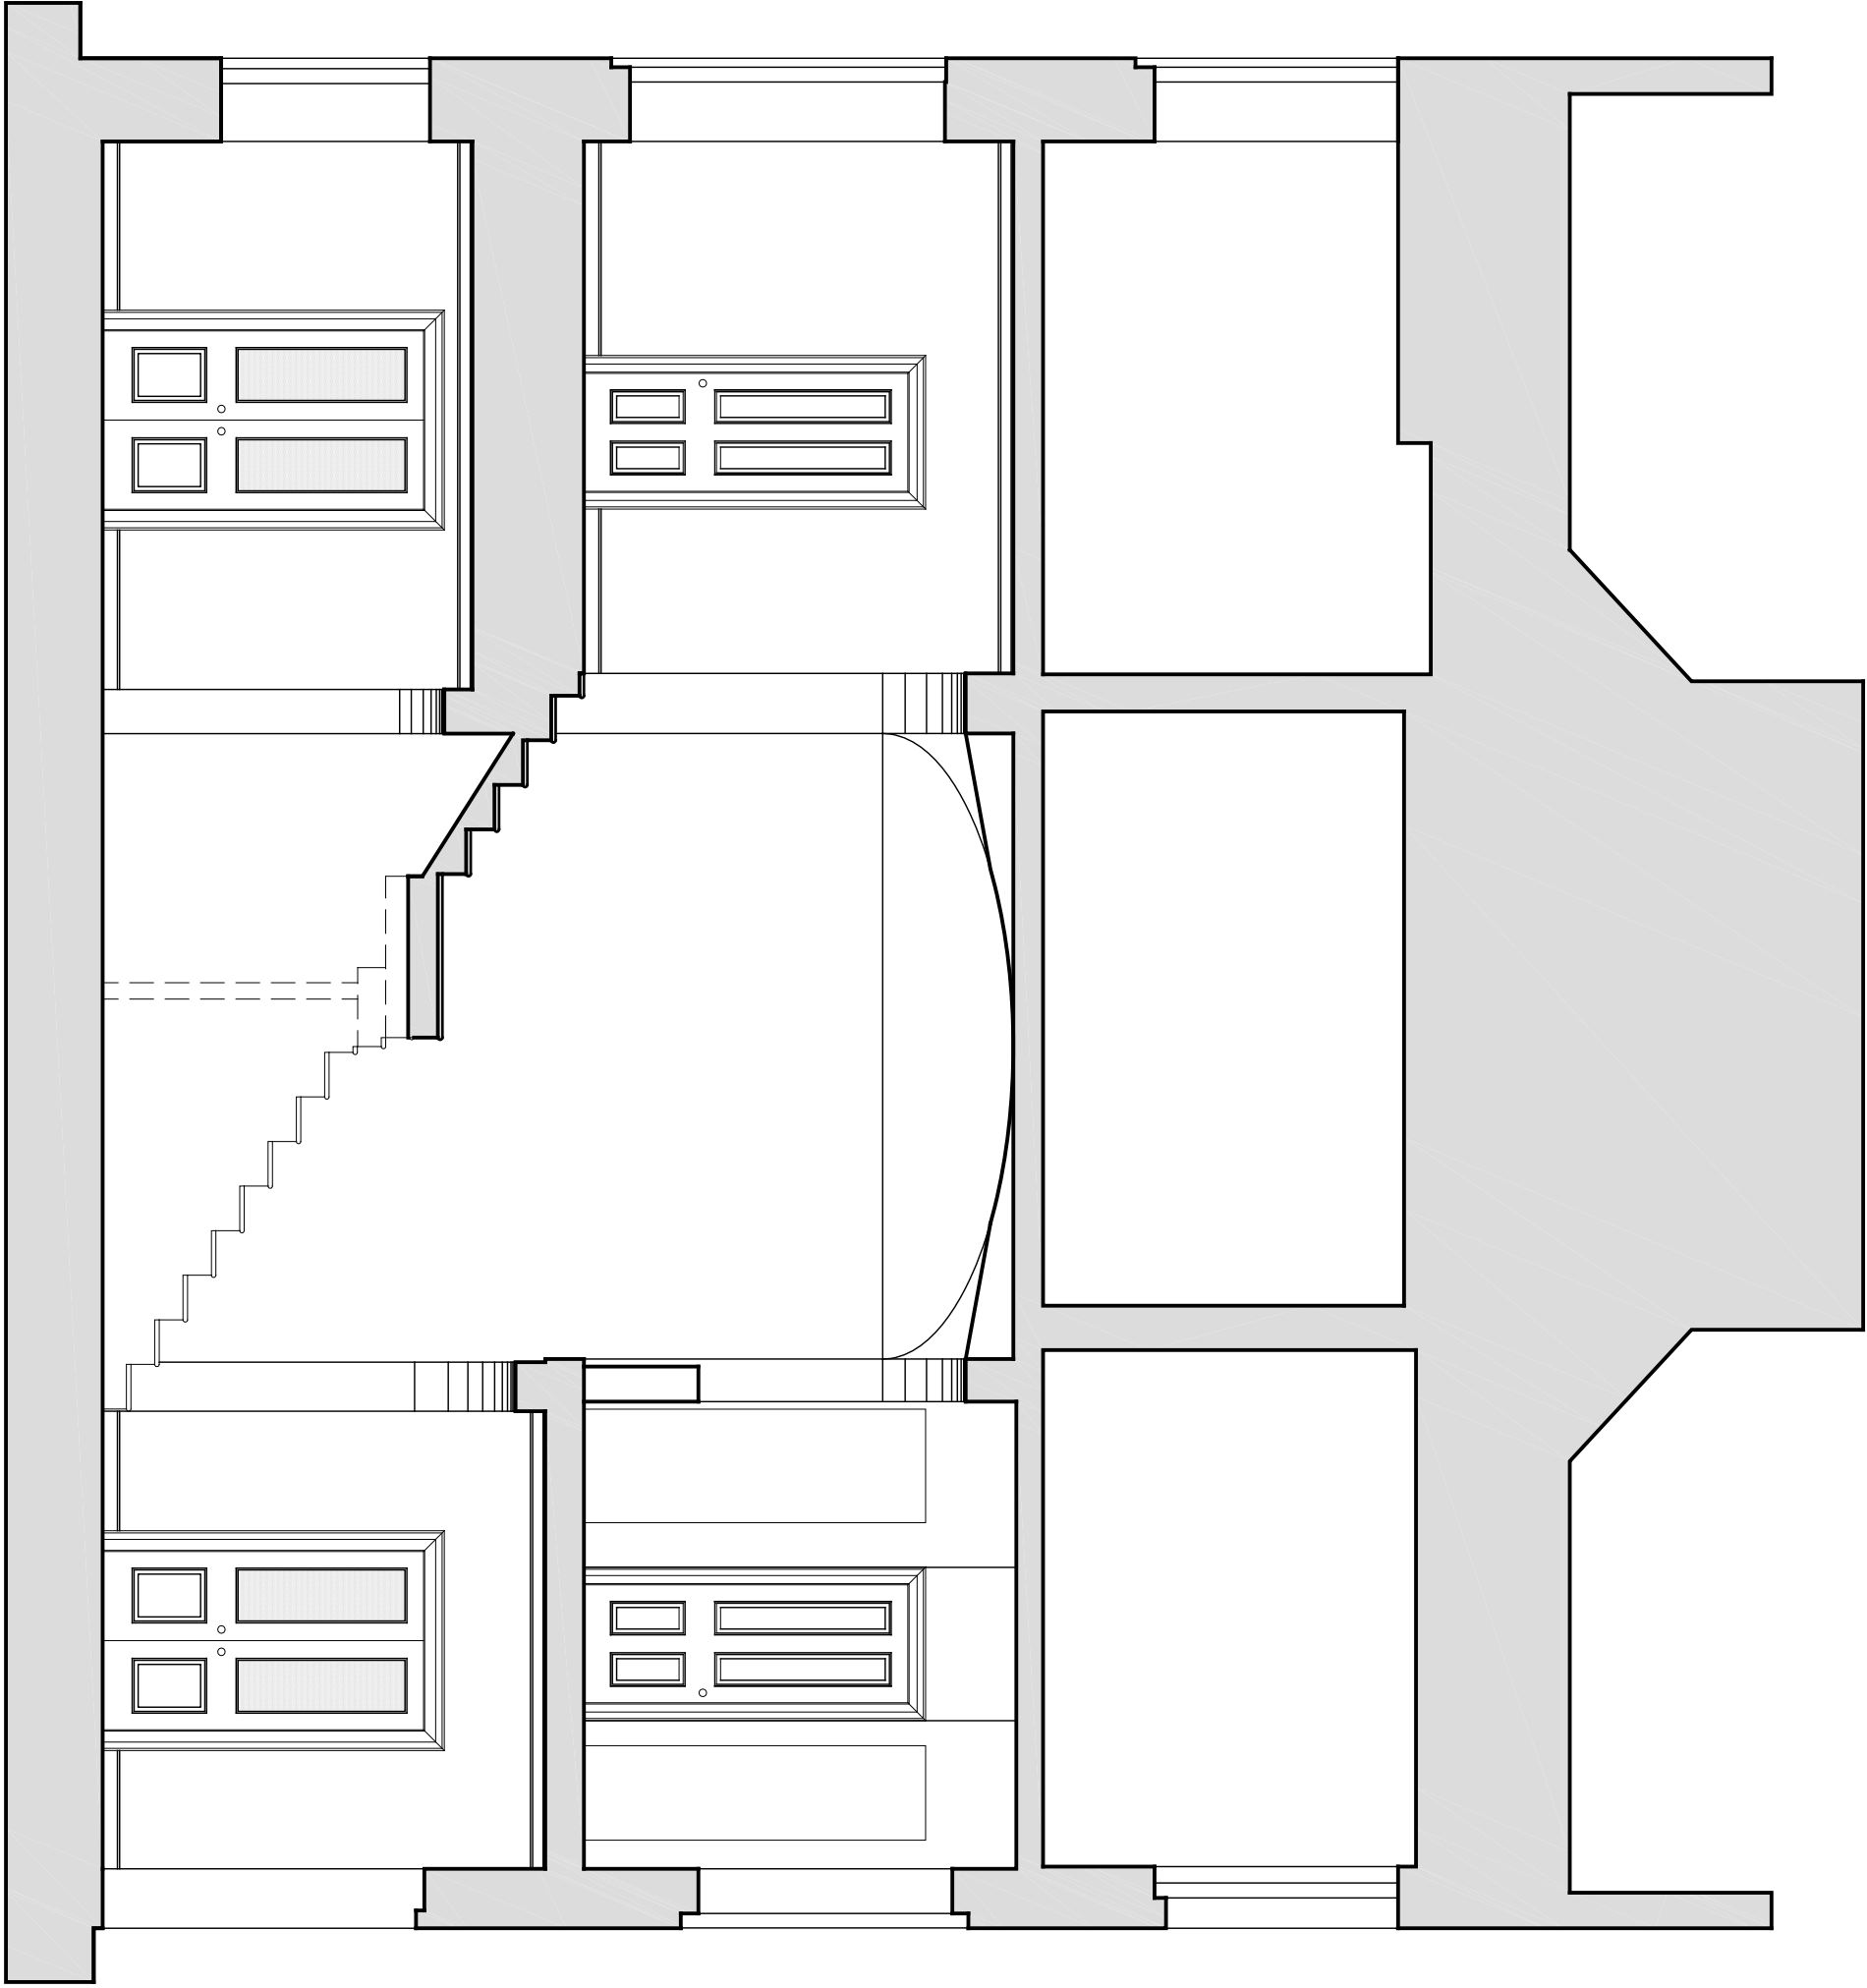


PROPOSED SECTION B-B (WITH INTERNAL ELEVATIONS)

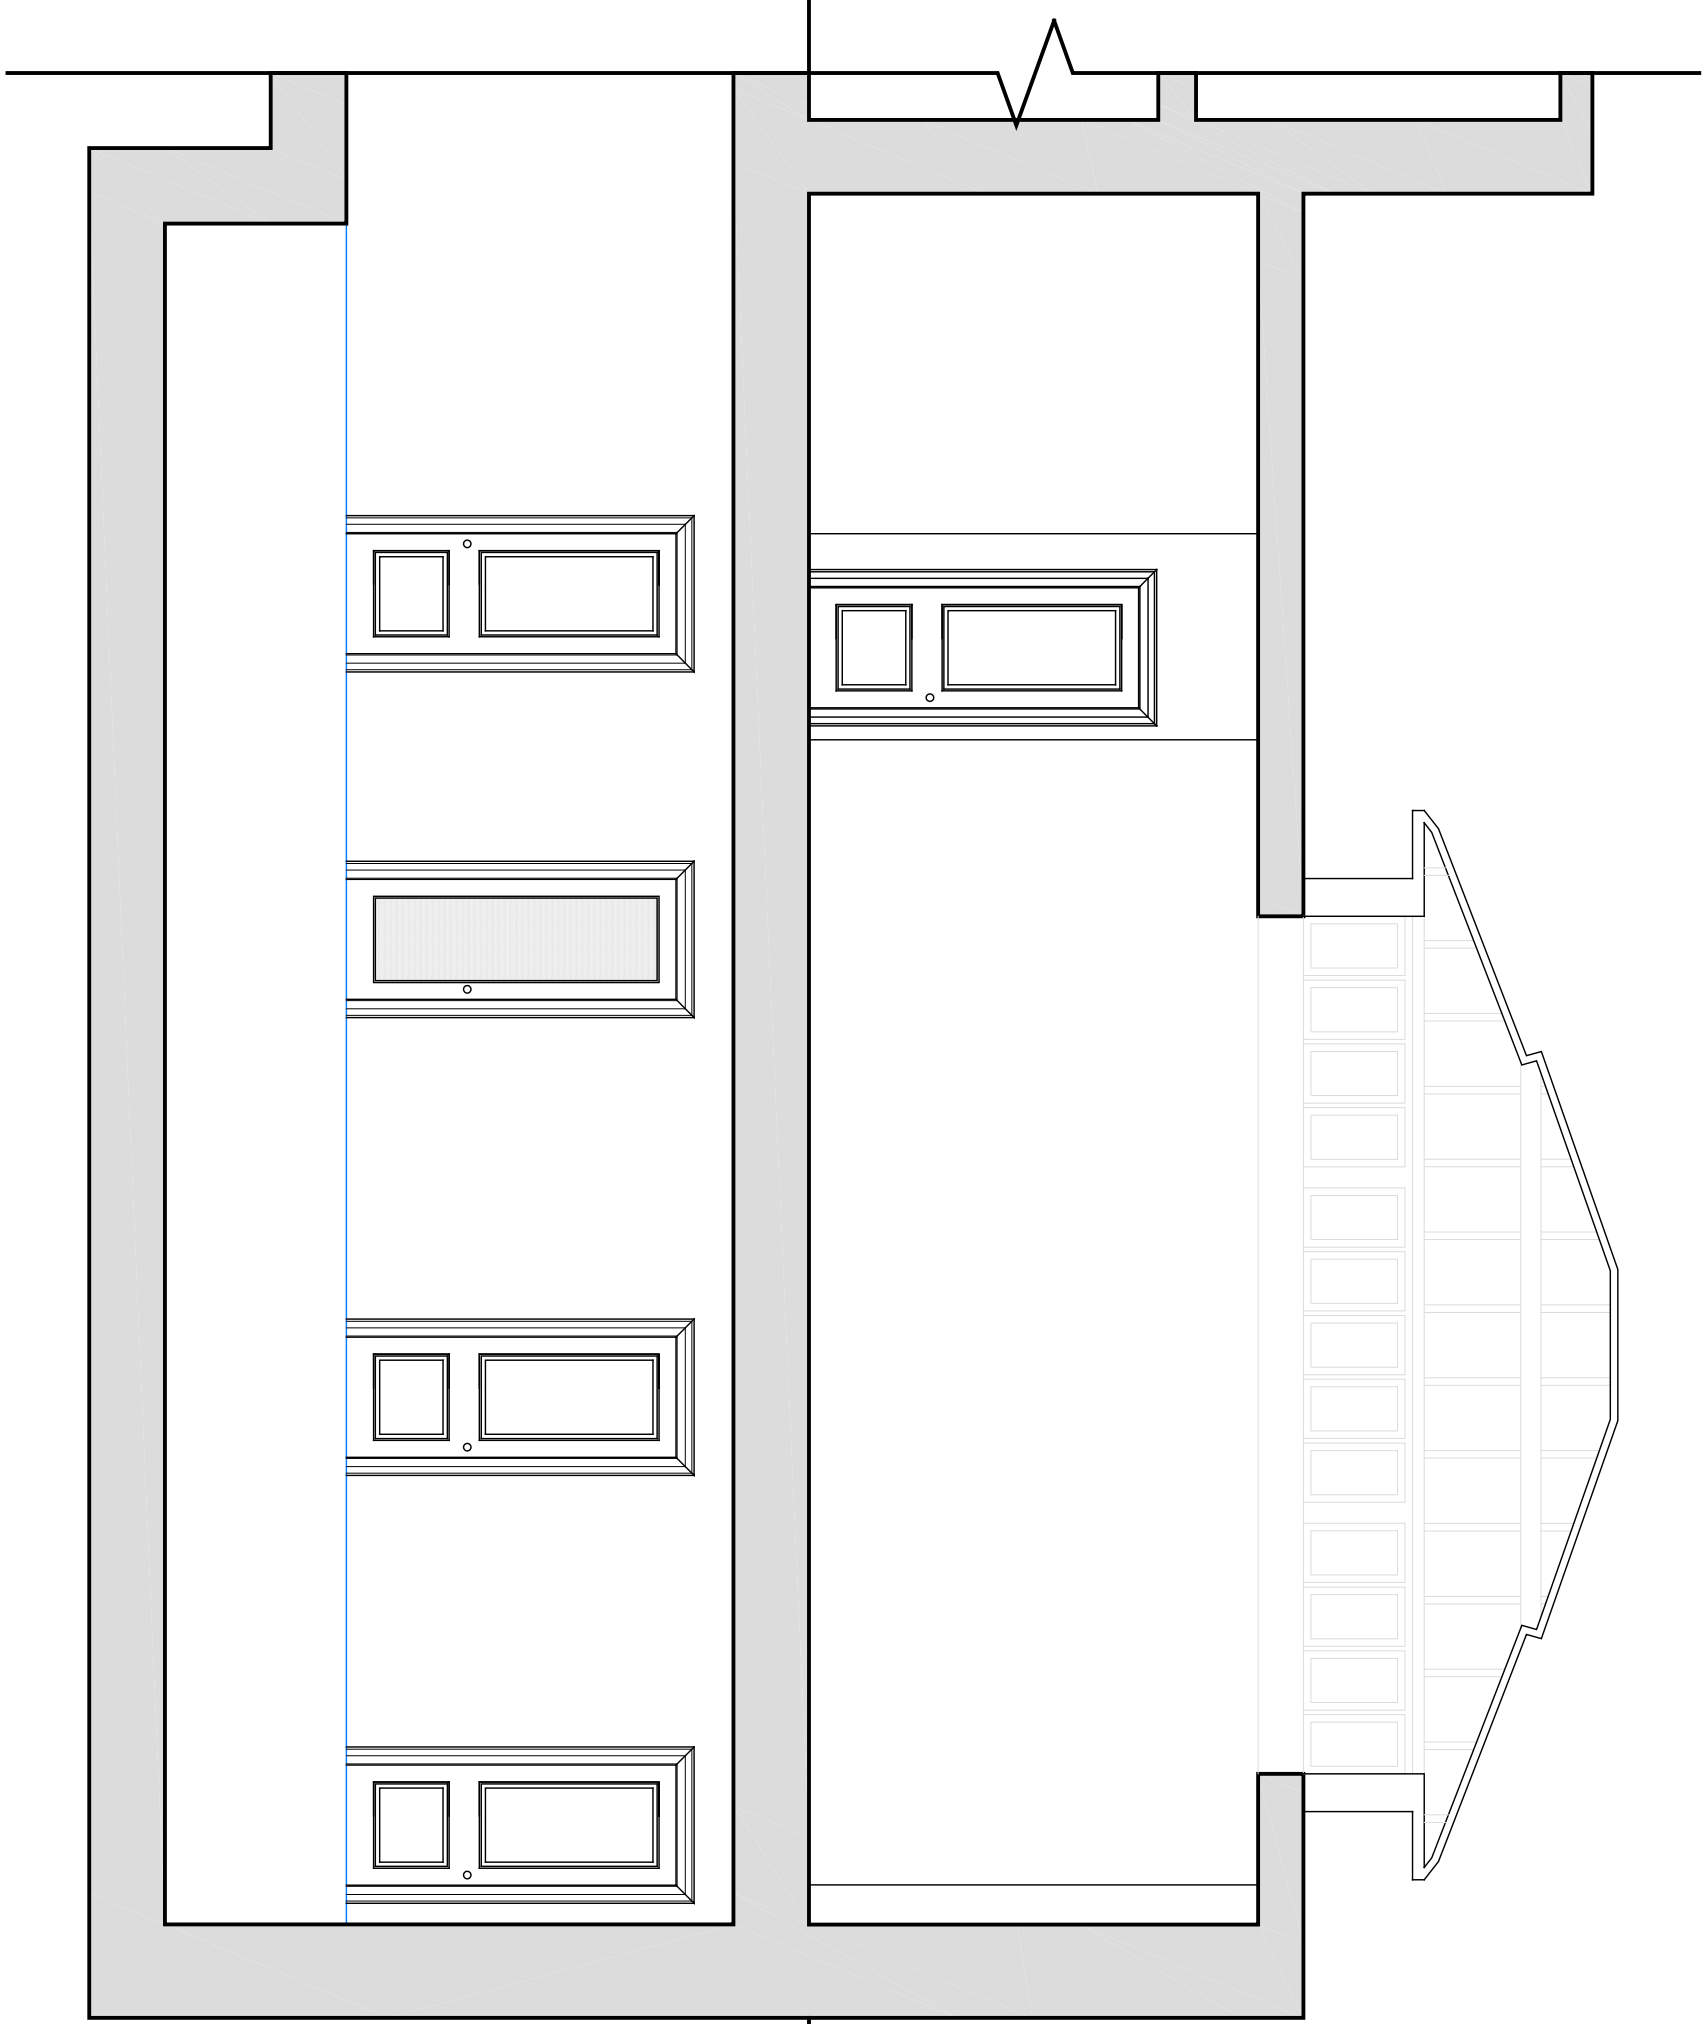

PROPOSED SECTION DD

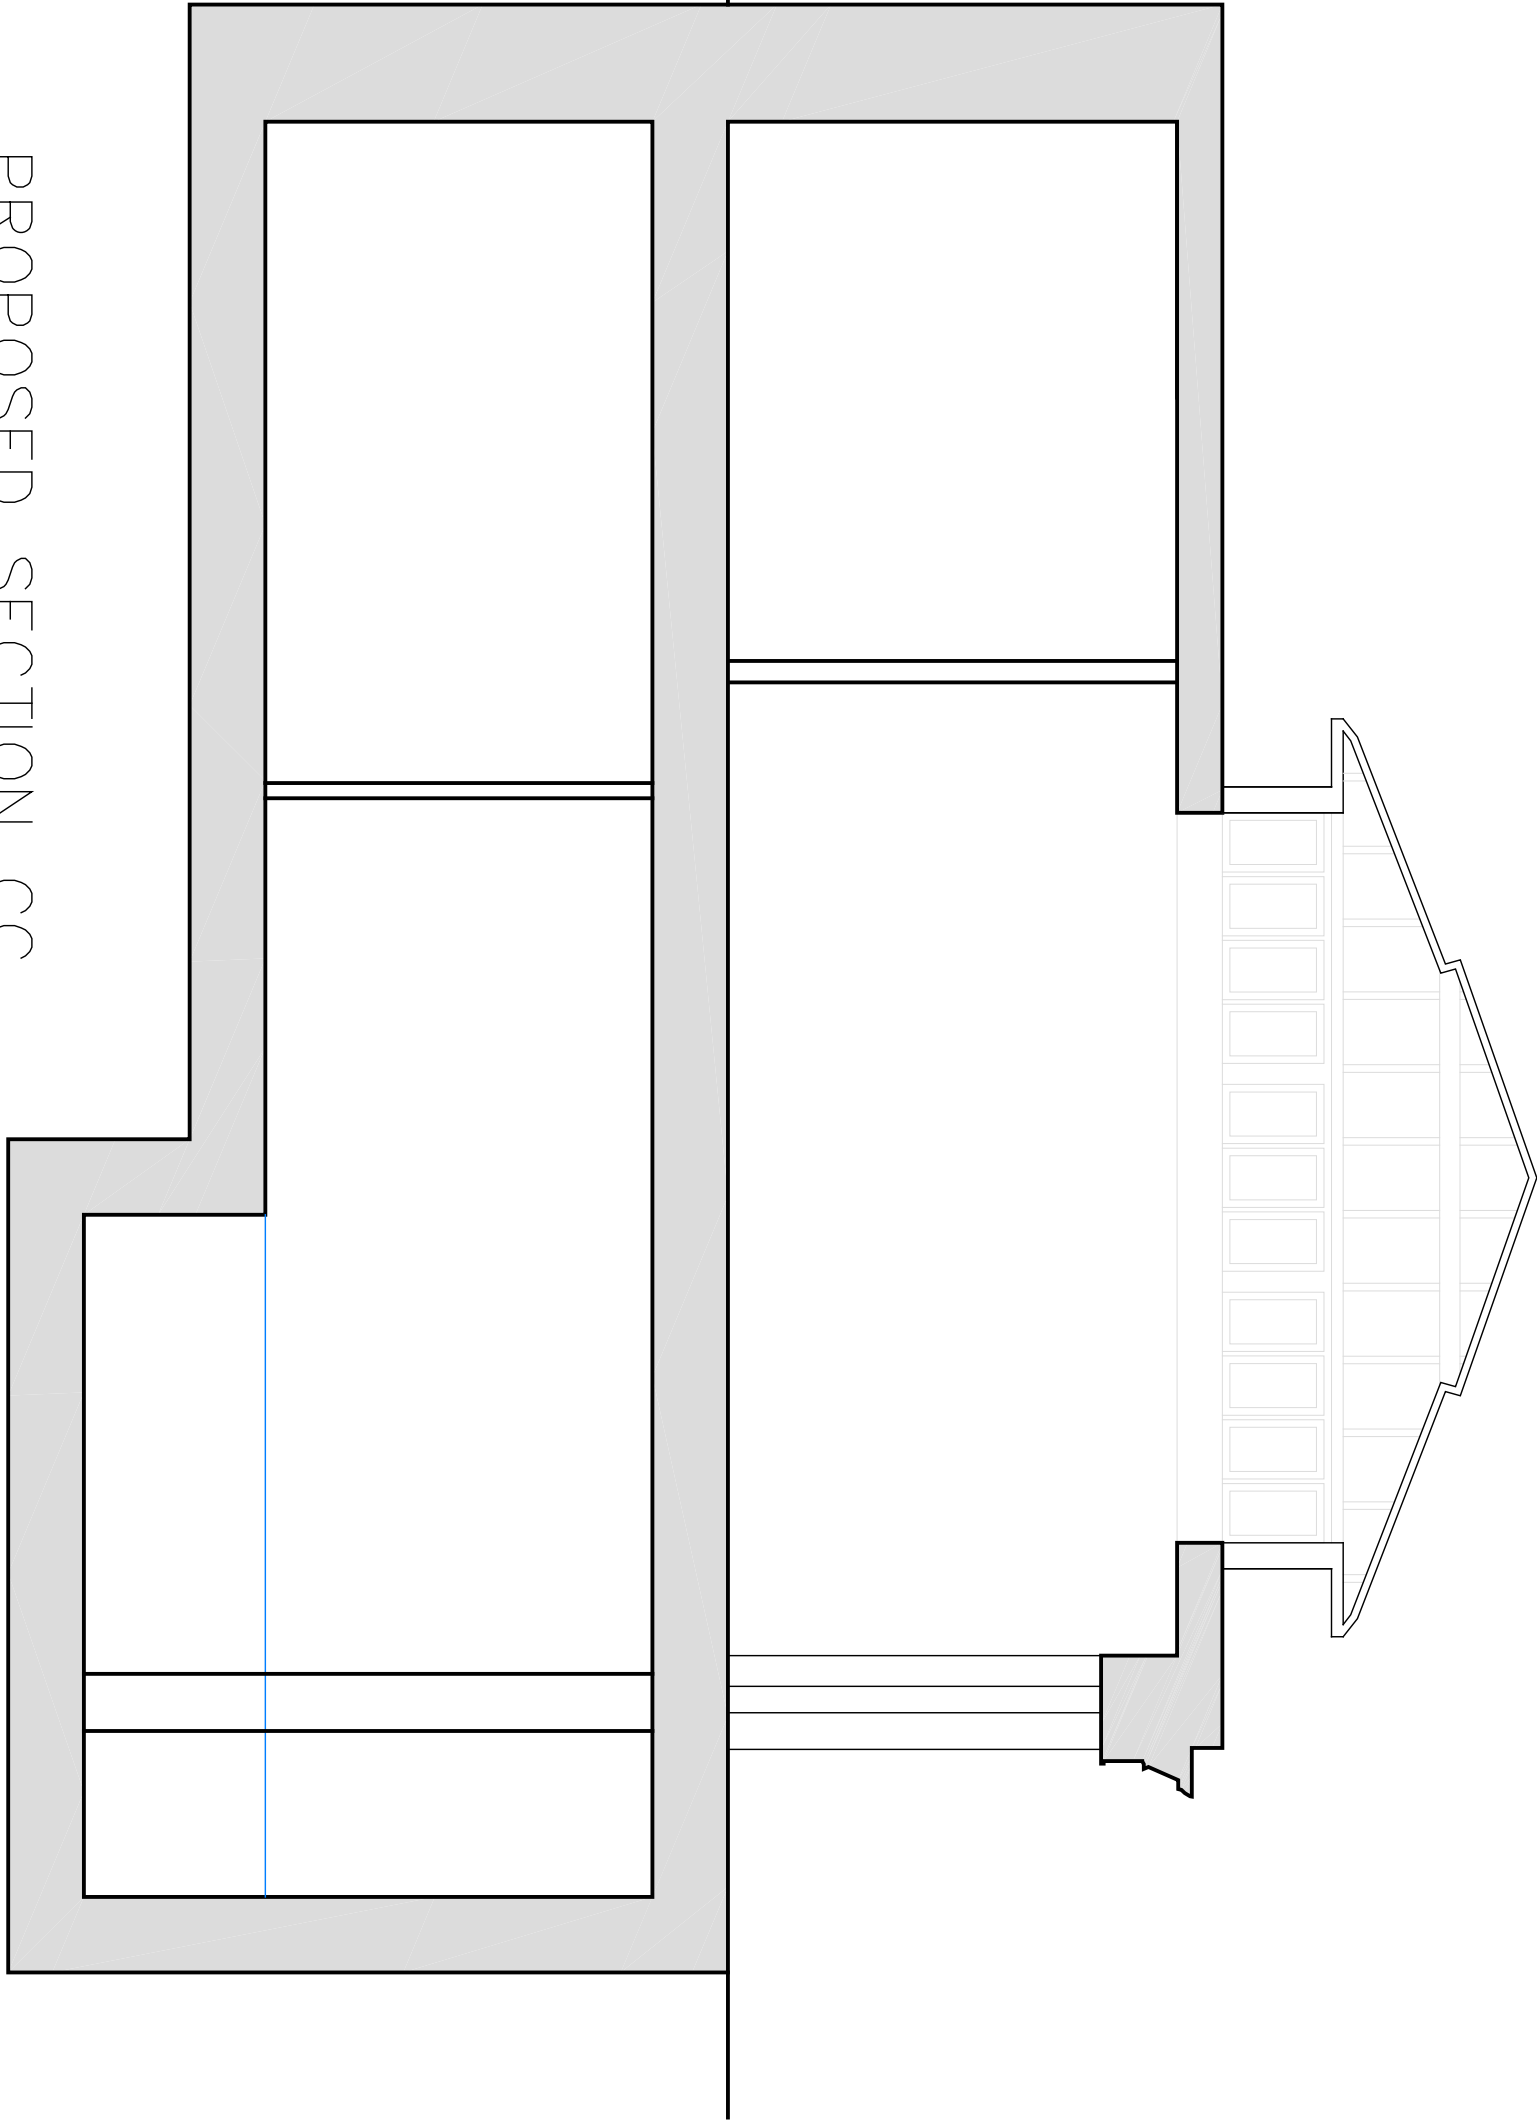

PROPOSED SECTION CC

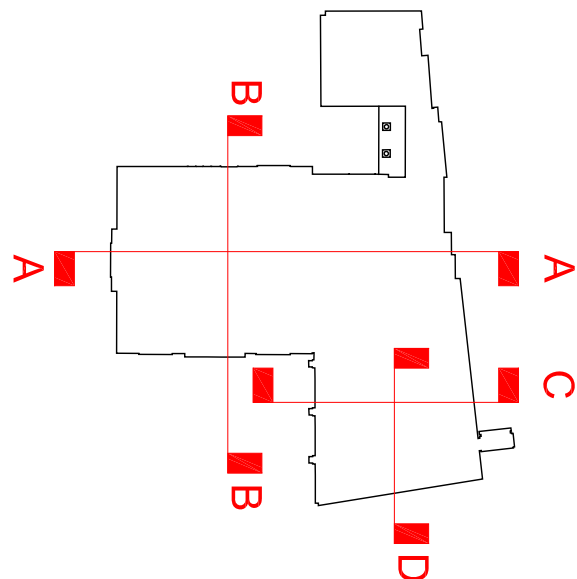

PLANNING

FOR PLANNING APPLICATION PURPOSES ONLY
This drawing has been produced for *Gigglewo, Syon Rd, Egham, Surrey*, for the project/site named as *Manor Farm, Hampstead*, and is submitted as part of a planning application relating to this site name only and is not intended for use by any other person or organisation or for any other purpose.

© PKS Architects LLP

FEBRUARY 2010

project					status	
MANOR FARM, HAMPSTEAD						
Sections - Proposed						
scale	1:50 @ A1	author	EW	drawing no.		
date	FEB. 2010	project no.	770	003-15		
					rev.	-

© PKS Architects LLP 10 Deane House Studios, Greenwood Park, London, NW5 1LS t: 020 7424 4800 f: 020 7424 4801 e: pksh@pksharchitects.com