




Type A

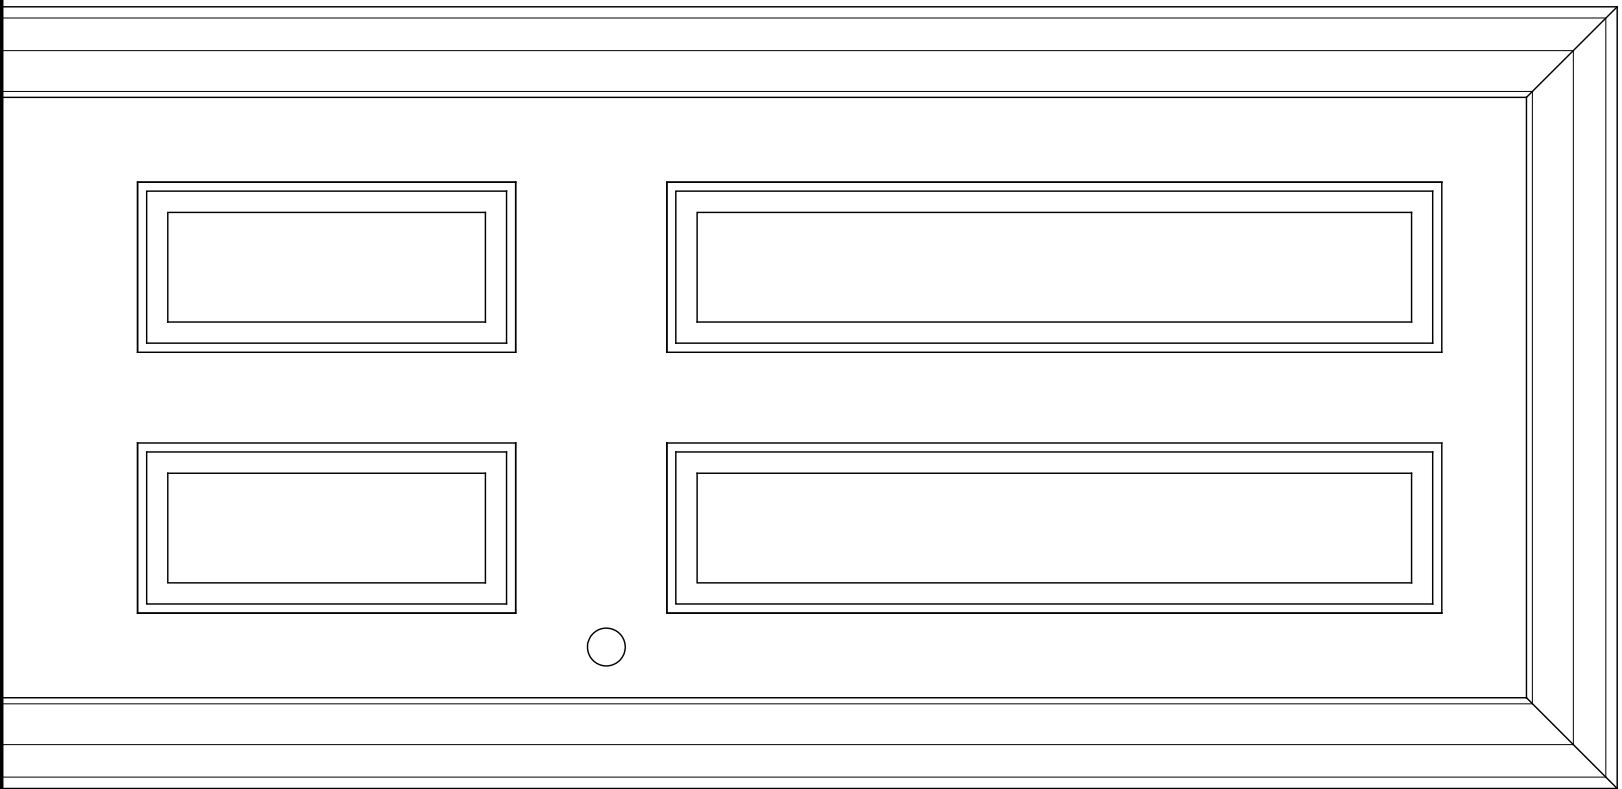


Type B

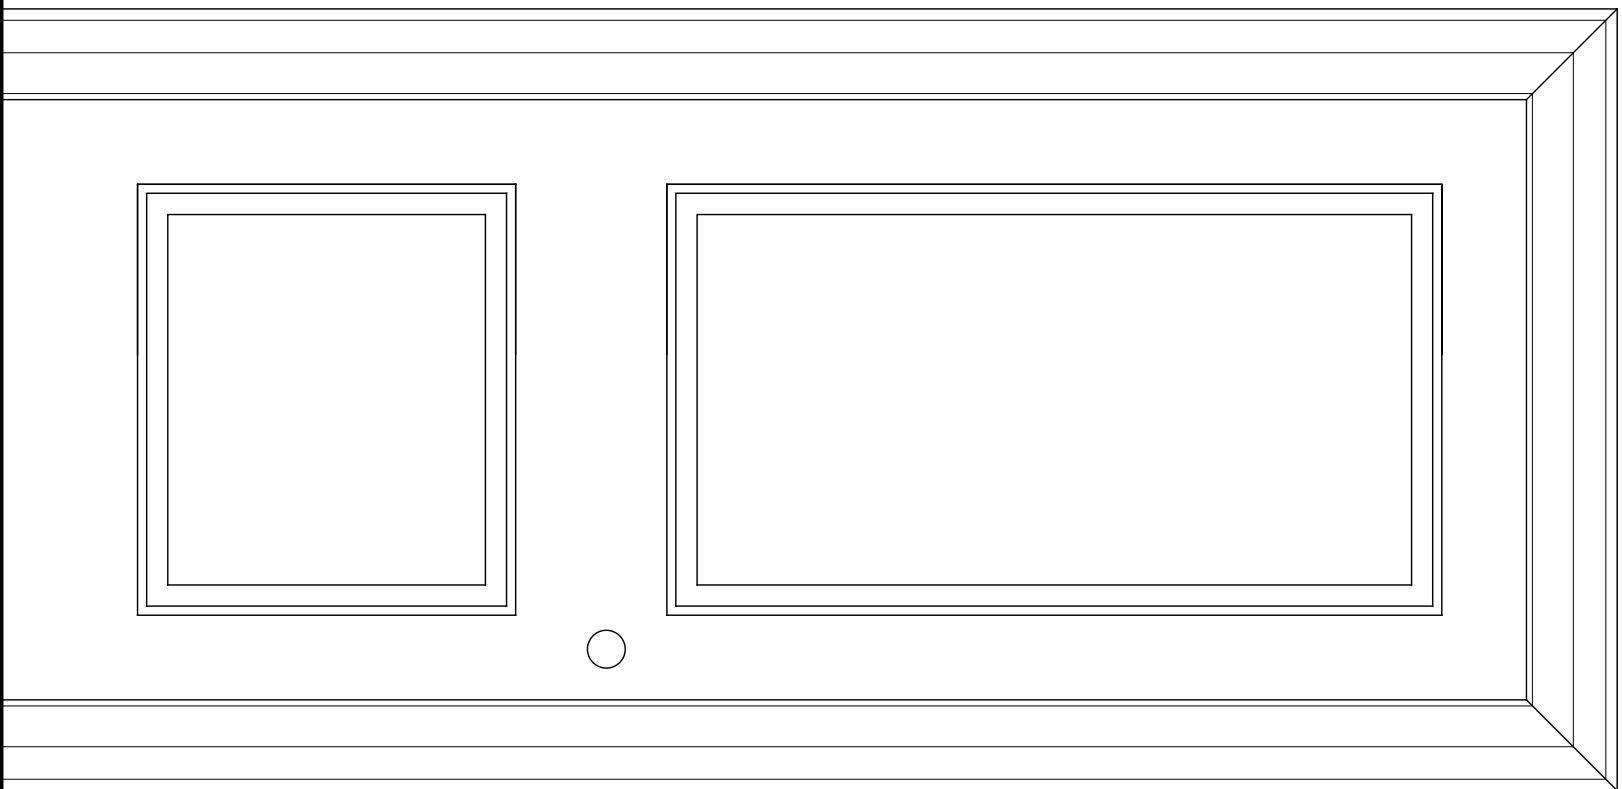


Type C

 


Type D (closet doors)

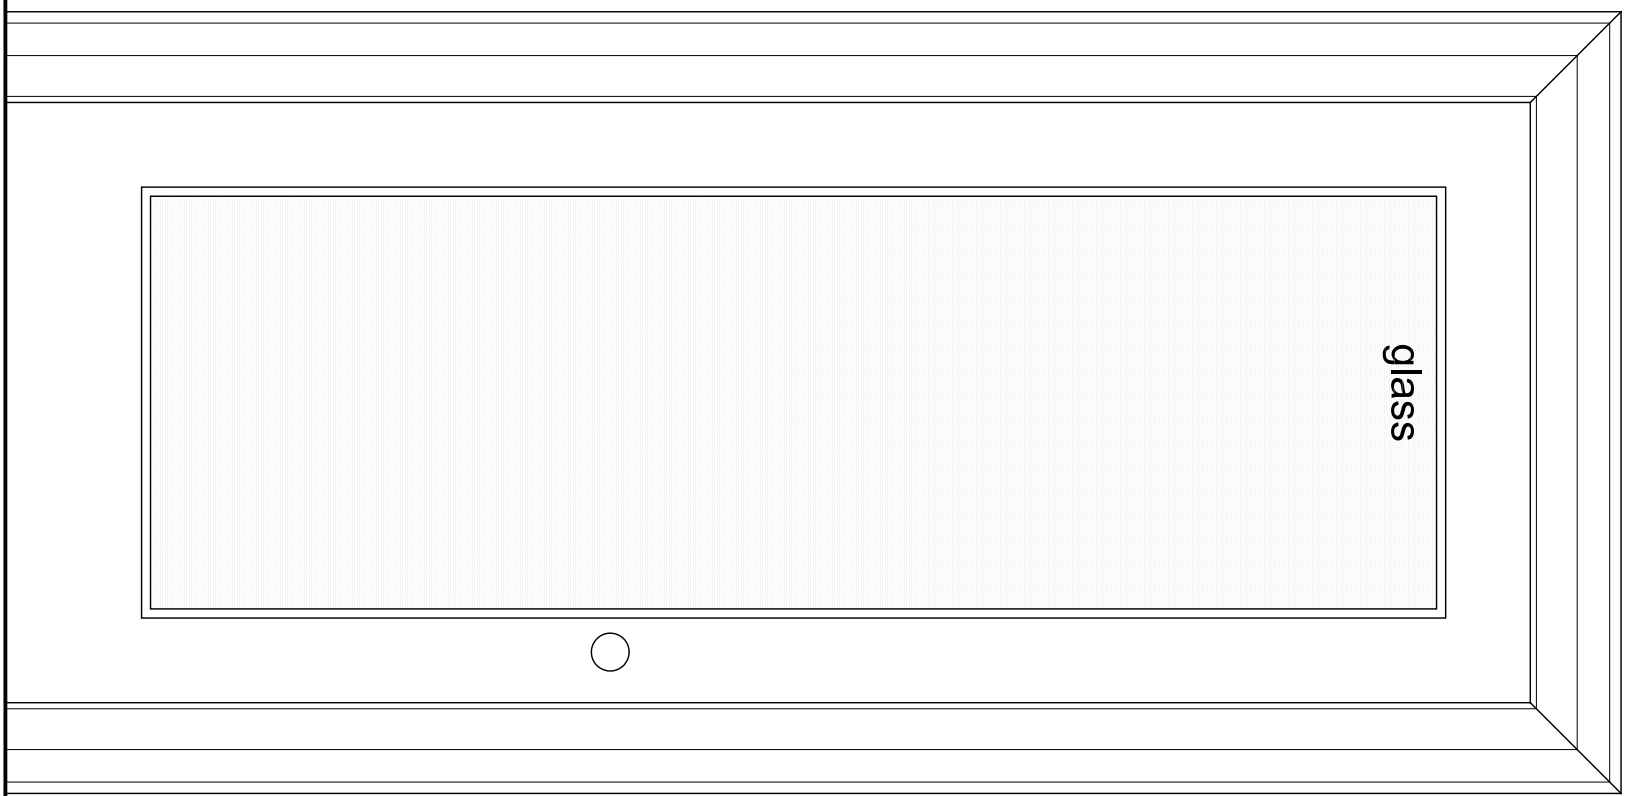

Type E (gym door)

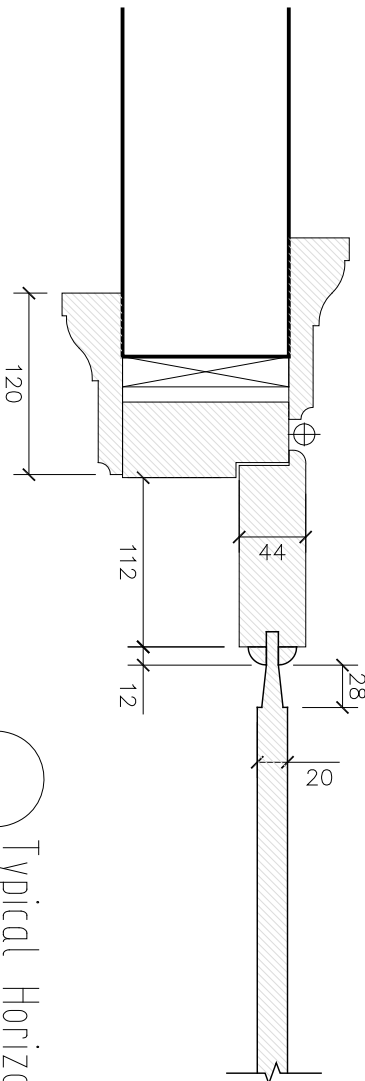

Typical Horizontal Door Section  
Detail 15

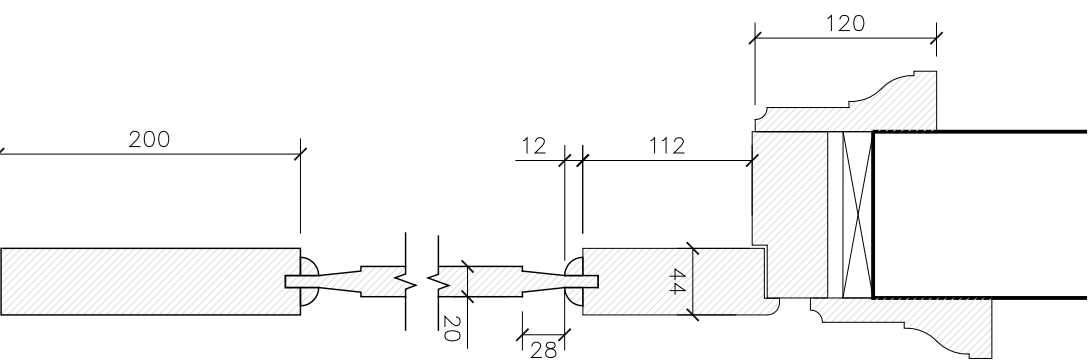

Typical Vertical Door Section  
Detail 15

NOTE: Refer to proposed plans (drawings 003-01, 003-21, 003-03 for door type locations

## PLANNING

### FOR PLANNING APPLICATION PURPOSES ONLY

This drawing has been produced for Sgallipino Sport at Epping, for the project/site named as Manor Farm, Hampstead, and is submitted as part of a planning application relating to this site name only and is not intended for use by any other person or organisation or for any other purpose.

© PKS Architects LLP

FEBRUARY 2010

DO NOT SCALE FROM THIS DRAWING: Verify all dimensions on site				
project	MANOR FARM, HAMPSTEAD	title	Internal Doors - Proposed Typical Details	
scale	1:5&10 @ A1	author	EW	date
date	FEB. 2010	project no.	770	drawing no.
				004-01
rev.	-			

**PKS**  
architects

© PKS Architects LLP 10 Deane House Studios, Greenwood Place, London, NW6 1LB t: 020 7424 4800 f: 020 7424 4801 e: pks@pksearchitects.com