




Twin LED wall mounted exterior light or similar
approx 150mm high

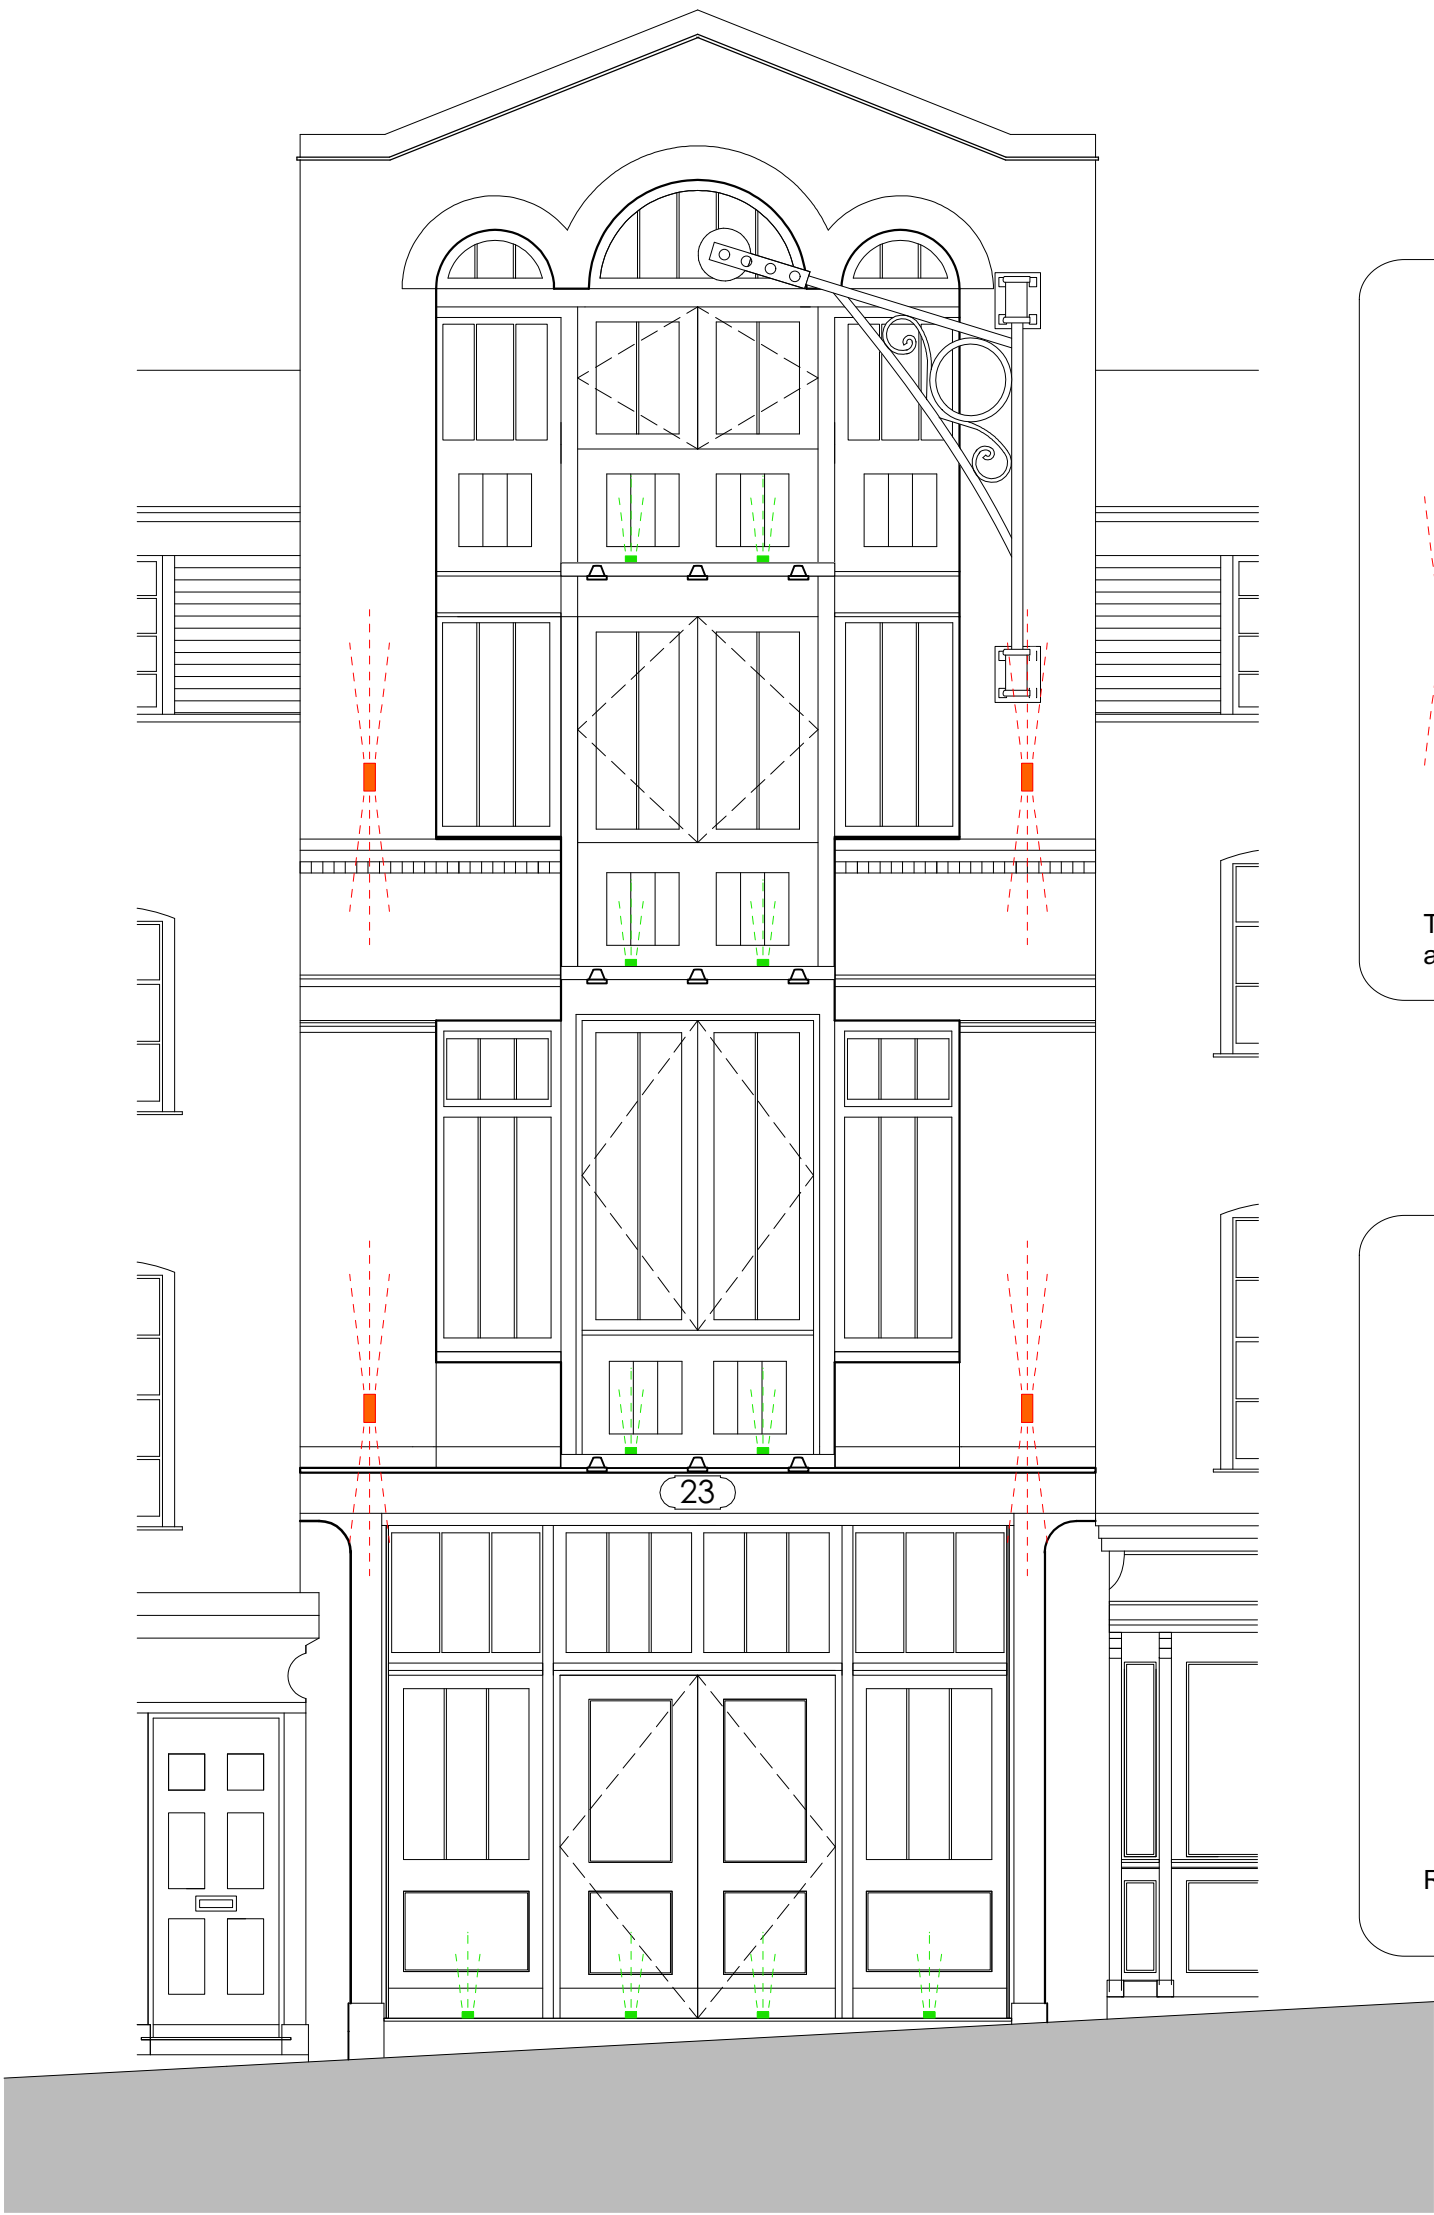

Recessed LED light set into sills 50mm dia approx

1
P212 **Proposed Lighting Elevation**
scale 1:50 @ A3

healycornelius design consultancy ltd. 31 Hatton Garden, London EC1N 8DH t 020 7404 7771 e info@healycornelius.com f 020 7404 7772	Drawing Title: Proposed Lighting Elevation		
Client: Mr. Chapman	Scale: 1:50@A3	Date: Dec 09	Drawn: UH
Job Title: 23 Mercer St. WC2H 9QR	Drawing Number: 09-400-P212		Rev: