


NOTES

MATERIALS

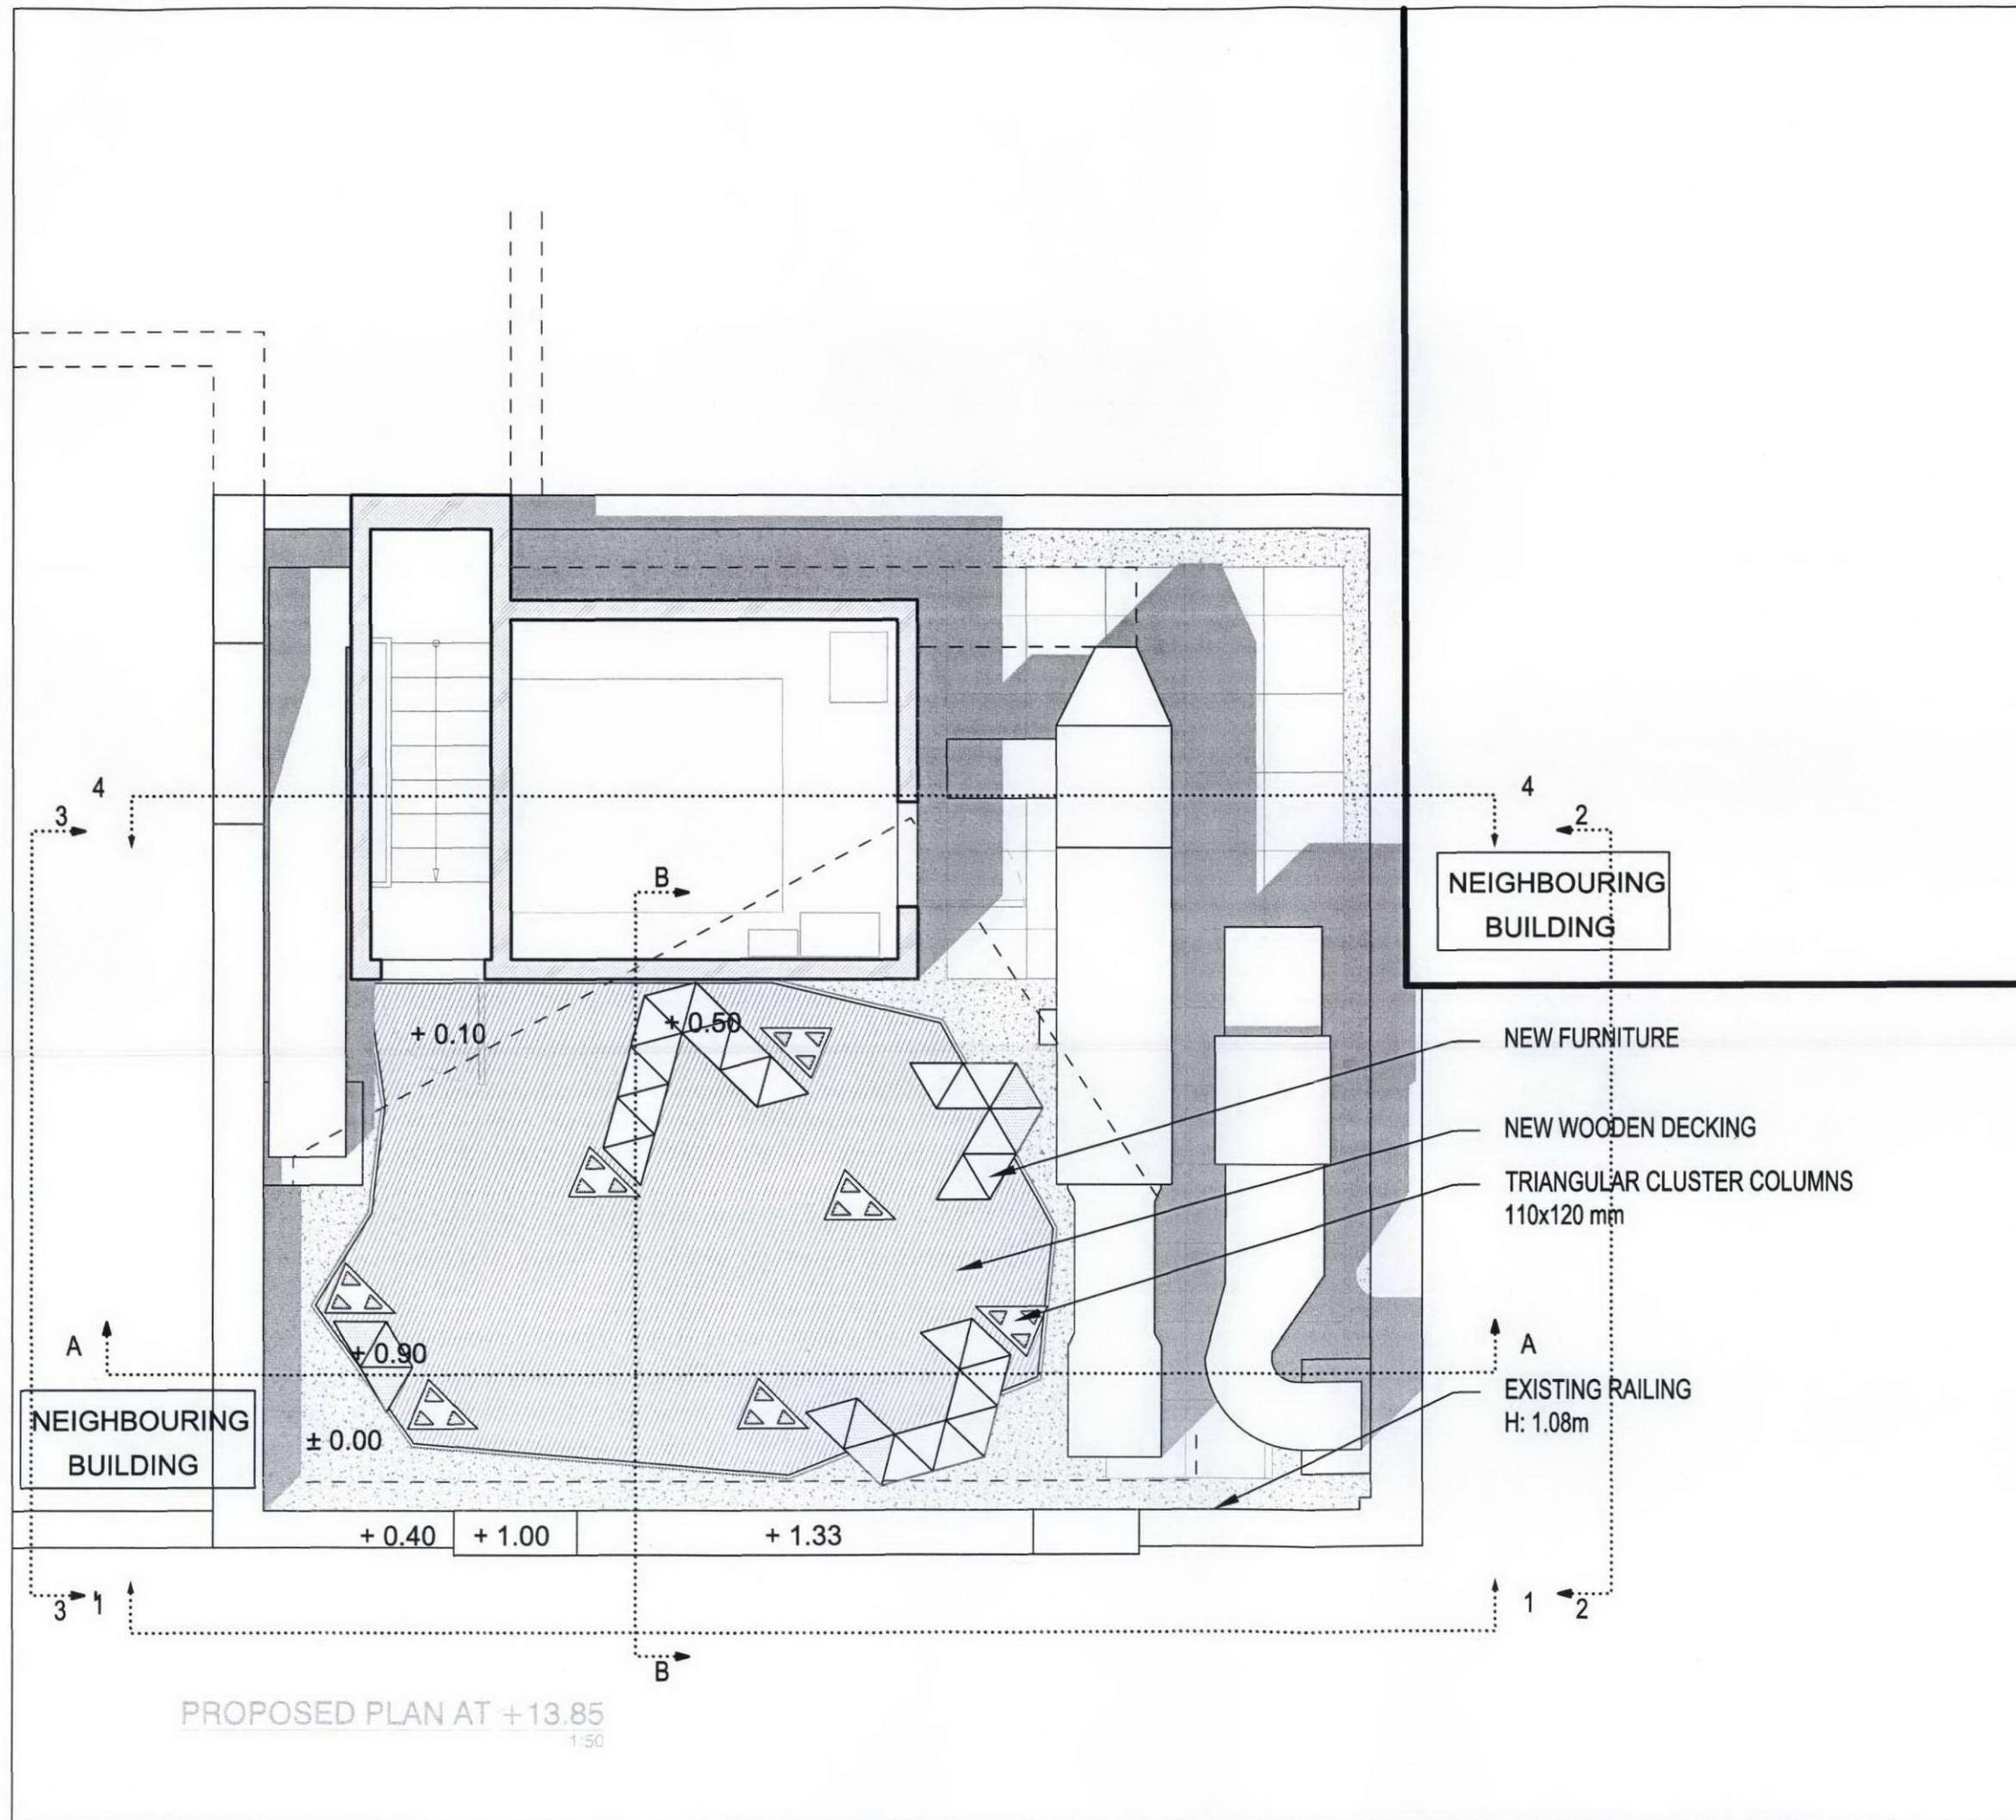

NEIGHBOURING BUILDING

NEW FURNITURE

NEW WOODEN DECKING

TRIANGULAR CLUSTER COLUMNS
110x120 mm

EXISTING RAILING
H: 1.08m

NEIGHBOURING BUILDING

PROPOSED PLAN AT +13.85
1:50

A! AALTO UNIVERSITY
SCHOOL of SCIENCE
and TECHNOLOGY
WOOD PROGRAM
PL 1300, FI-02150, TKK, Finland
<http://arkkitehtuuri.tkk.fi/engl/woodprog/>

THE
FINNISH
INSTITUTE
IN LONDON
35-36 Eagle Street
London WC1R 4AQ, UK
<http://www.finnish-institute.org.uk/>

DATE: 09-03-2010 SCALE: 1:50 A3

DRAWING TITLE:
PLAN AT +13.85 OF
PROPOSED STRUCTURE

DRG. NO.
P02