


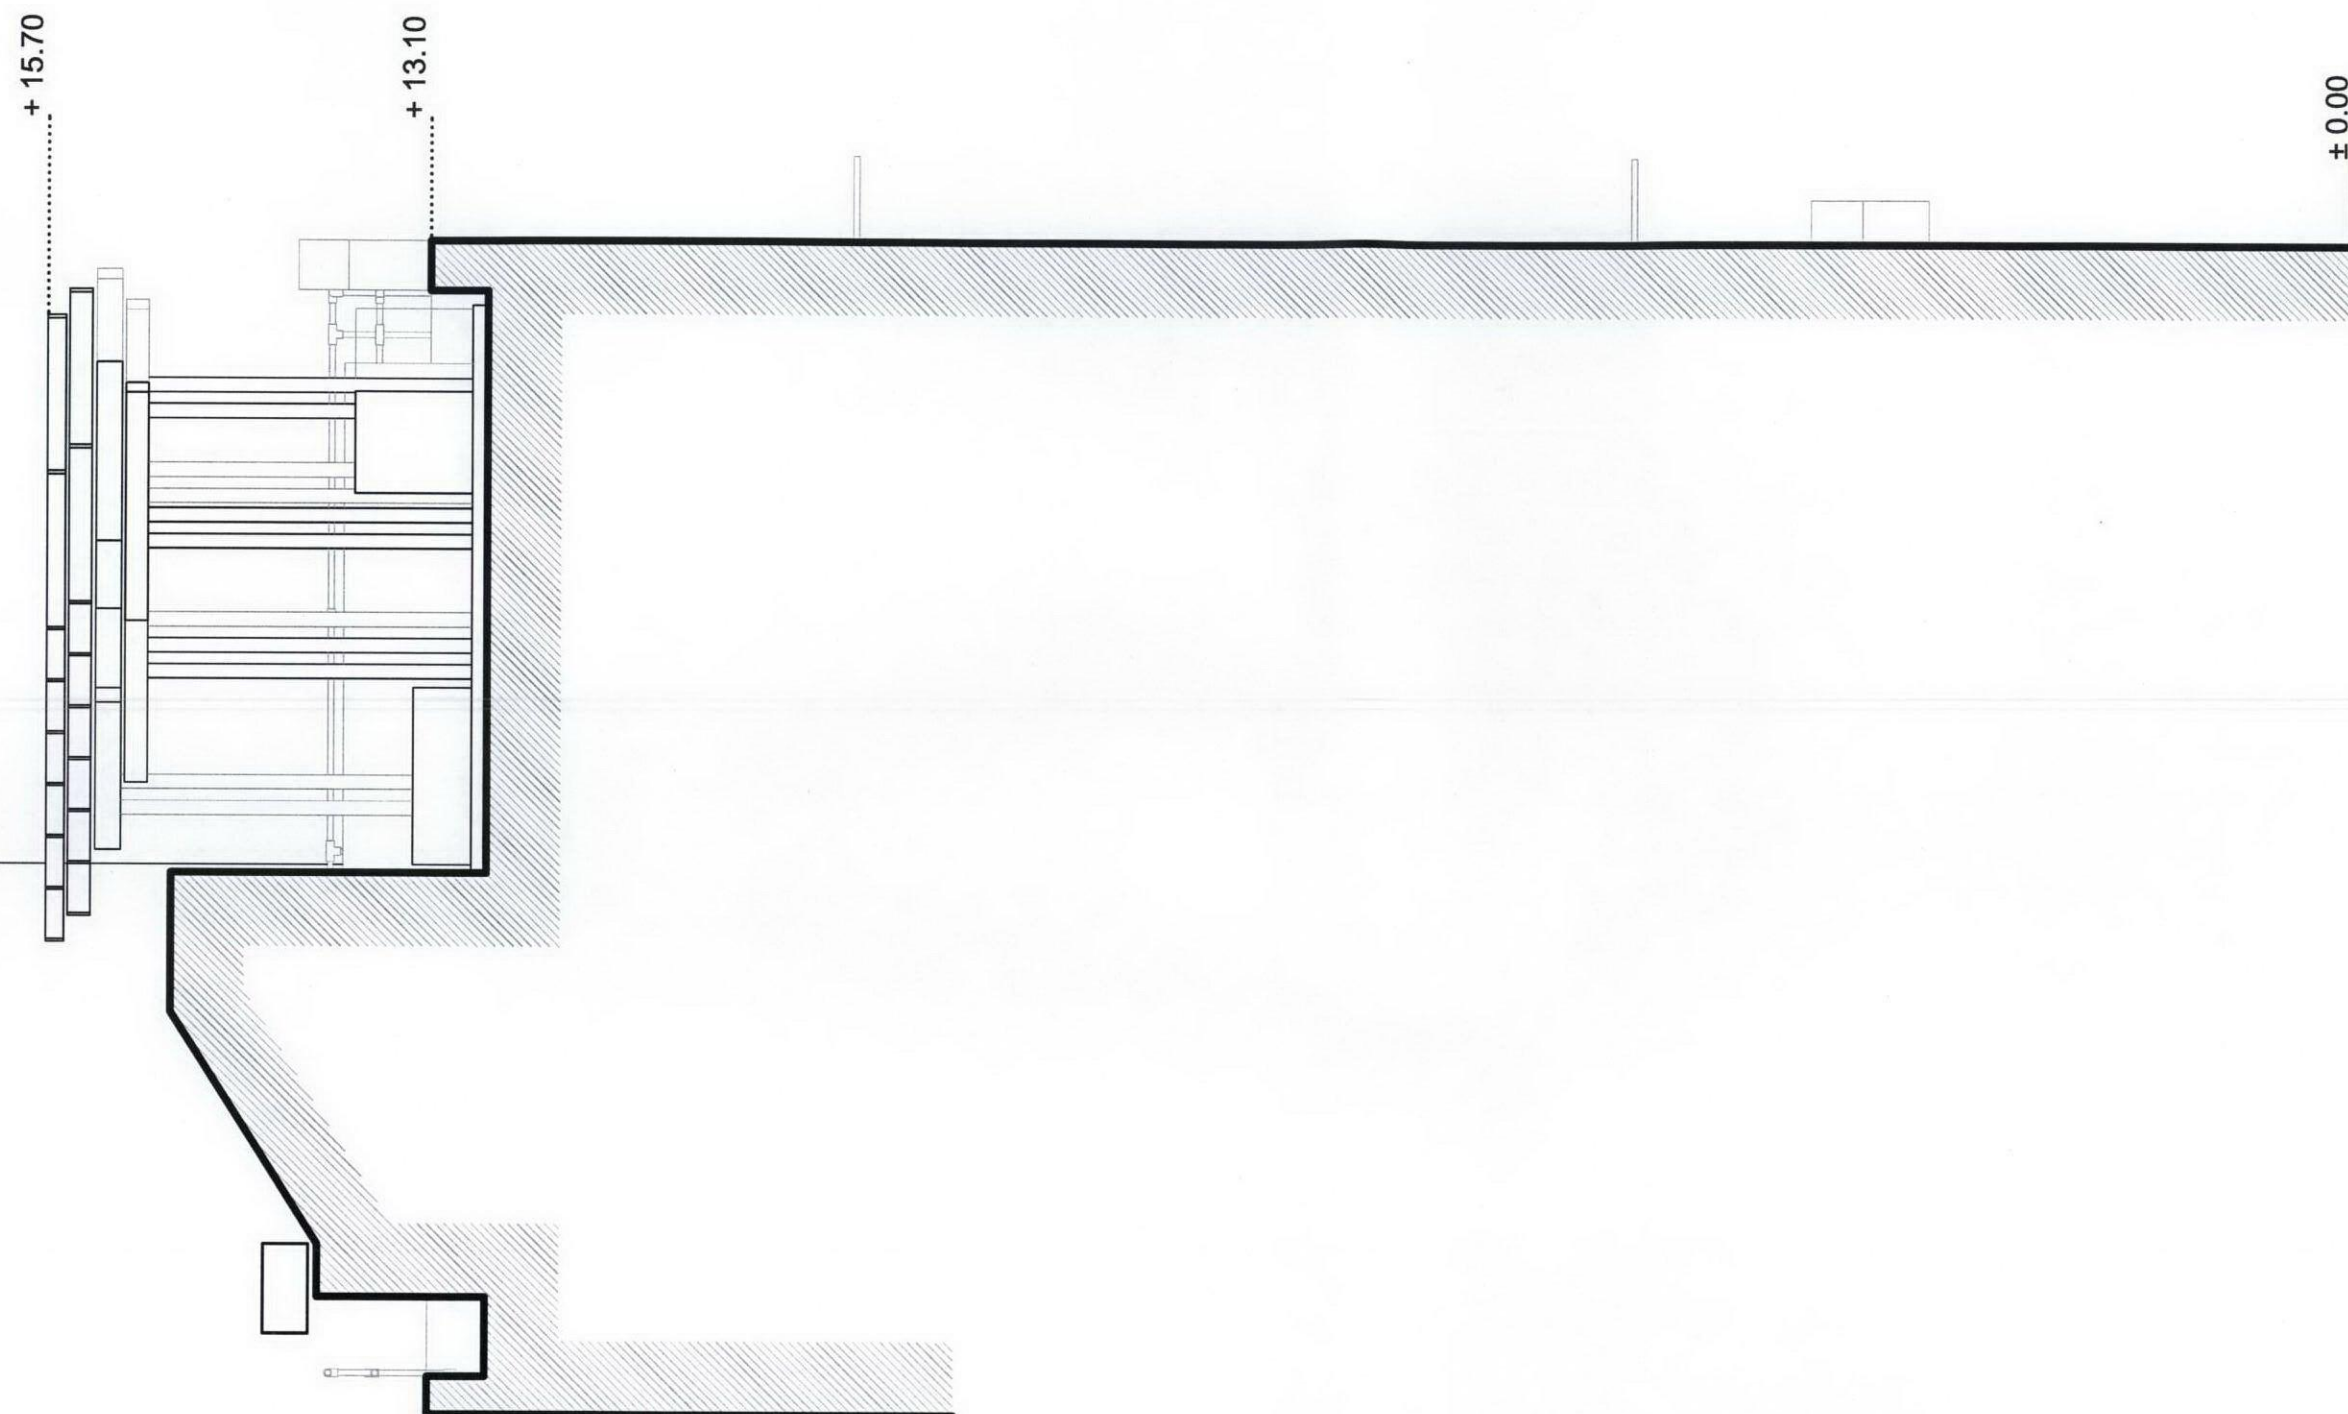

ELEVATION 3 OF PROPOSED STRUCTURE, EAST
1:50

A! AALTO UNIVERSITY
SCHOOL of SCIENCE
and TECHNOLOGY
WOOD PROGRAM

PL 1300, FI-02150, TKK, Finland
<http://arkkitehtuuri.tkk.fi/engl/woodprog/>

THE
FINNISH
INSTITUTE
IN LONDON
35-36 Eagle Street
London WC1R 4AQ, UK
<http://www.finnish-institute.org.uk/>

DATE: 09-03-2010 SCALE: 1:50 A3

DRAWING TITLE
ELEVATION 3 OF
PROPOSED STRUCTURE

DWG NO.
E05