


RECEIVED
18 FEB 2010

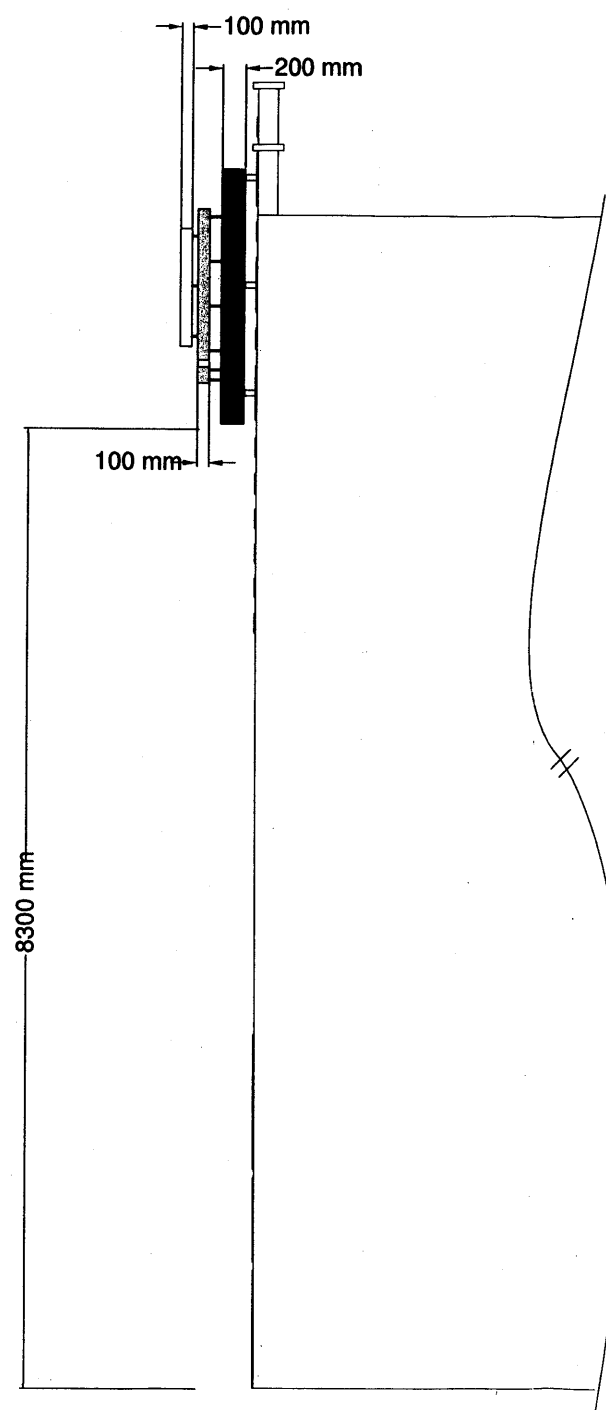

SIGN COMPANY
CREATIVE SIGN SPECIALISTS

CLIENT :	MTV 17-29 Hawley Crescent
PROJECT :	New main sign
TITLE :	Side Elevation
DRG. No. :	RW/MTV/01
SCALE :	1:50

Sign Company 2000 (UK) Ltd
23 Lynham Road
Crowthorne
Berkshire
RG45 8NP
Tel: 01344 779057
www.signcompany.2000@btopenworld.com