


6 bolt fixings per sign

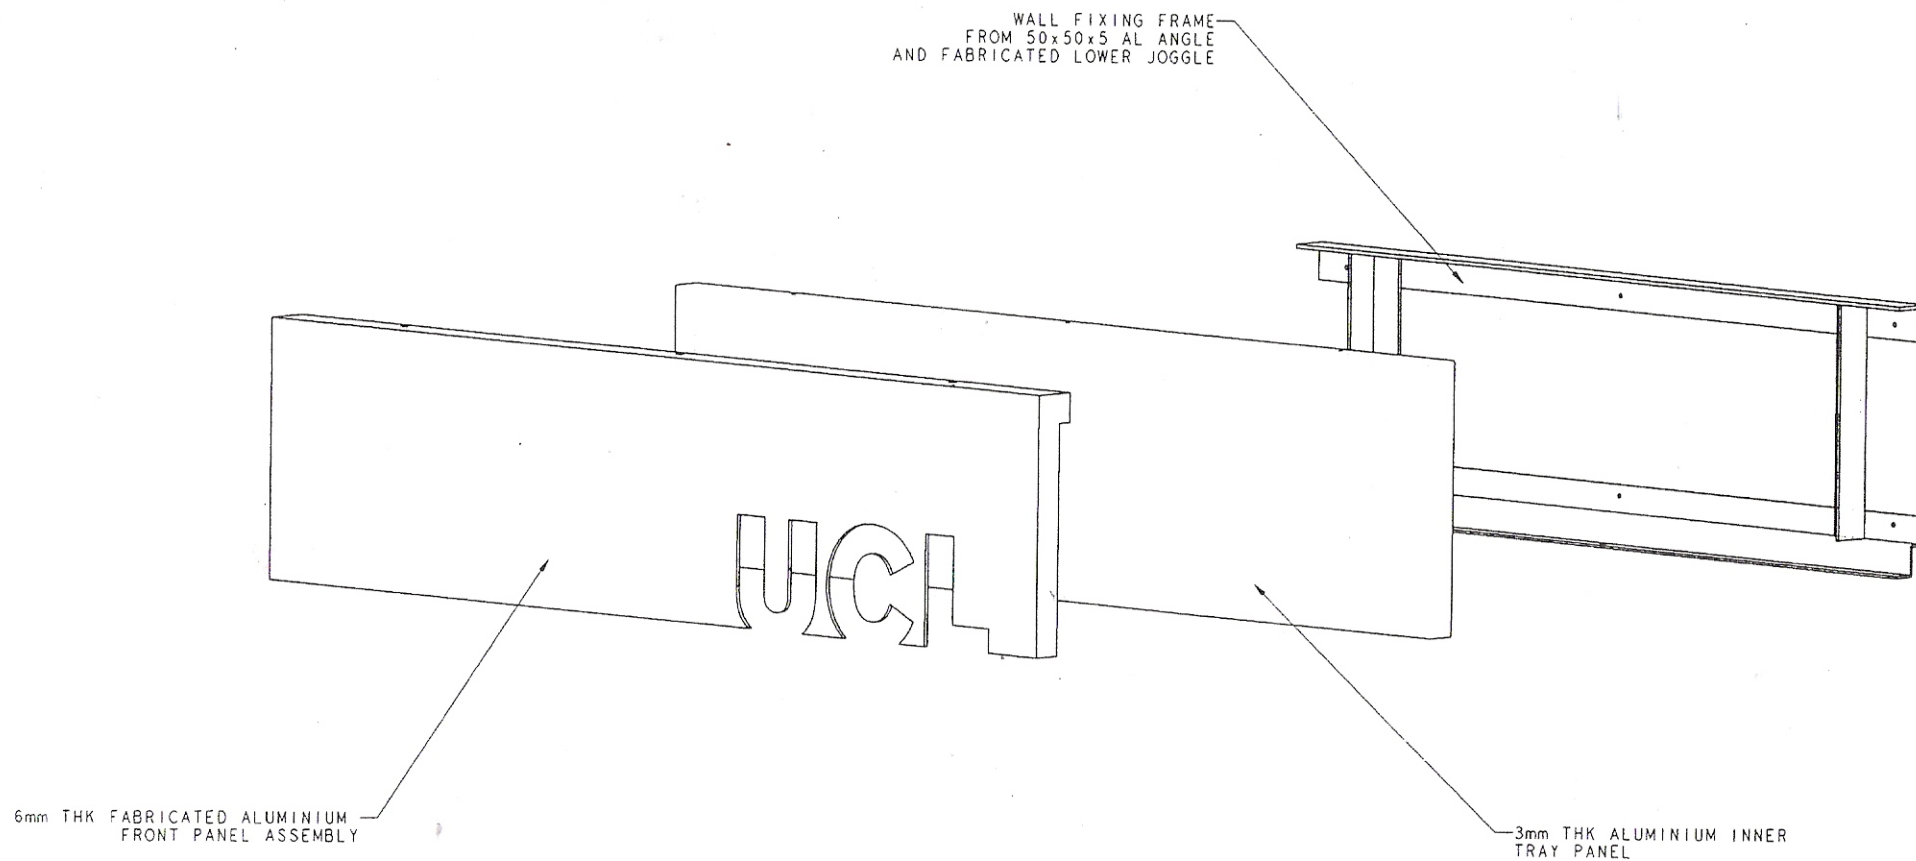

Sign fixing typical detail

Dwg No: 07/10 - 004