


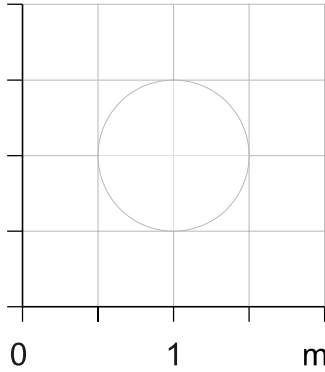

Datum: 95.00m
Section A-A

Revision

Project title

4 Frognal Close
Hampstead,
London NW3 6YB

Drawing title

Existing Section A-A

Client

Arrow Marketing Solutions Ltd.

Scale

1: 50 @ A1

Date

July 2009

Drg. no.

0923 98 220


Notes

Do not scale this drawing.
All dimensions must be
checked and Papa Architects
are to be informed of any
discrepancies prior to
construction. This drawing
and any of the details
therein remain the copyright
of Papa Architects Ltd.

Papa Architects Ltd.
222 Archway Road
Highgate
London N6 5AX

Phone. +44 (0)20 8348 8411
Fax. +44 (0)20 8348 7411

www.papaarchitects.co.uk

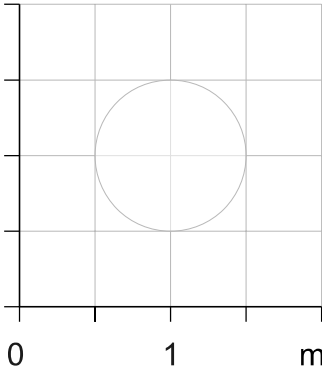

Datum: 95.00m

Section B-B

Revision

Project title

4 Frognal Close
Hampstead,
London NW3 6YB

Drawing title

Existing Section B-B

Client

Arrow Marketing Solutions Ltd.

Scale

1: 50 @ A1

Date

July 2009

Drg. no.

0923 98 221


Notes

Do not scale this drawing.
All dimensions must be
checked and Papa Architects
are to be informed of any
discrepancies prior to
construction. This drawing
and any of the details
therein remain the copyright
of Papa Architects Ltd.


Papa Architects Ltd.
222 Archway Road
Highgate
London N6 5AX

Phone. +44 (0)20 8348 8411
Fax. +44 (0)20 8348 7411

www.papaarchitects.co.uk

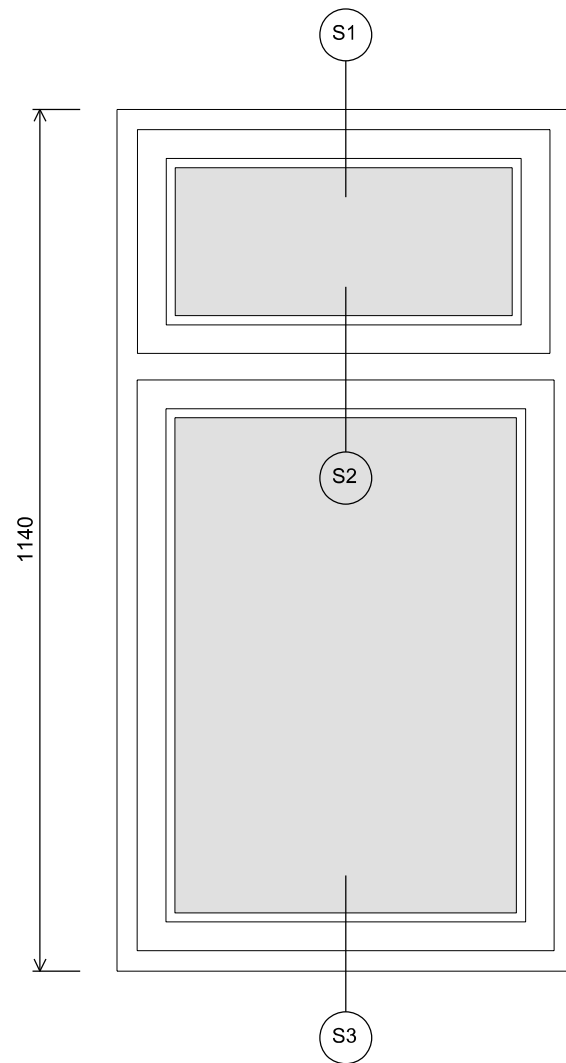


ELEVATION 1:10

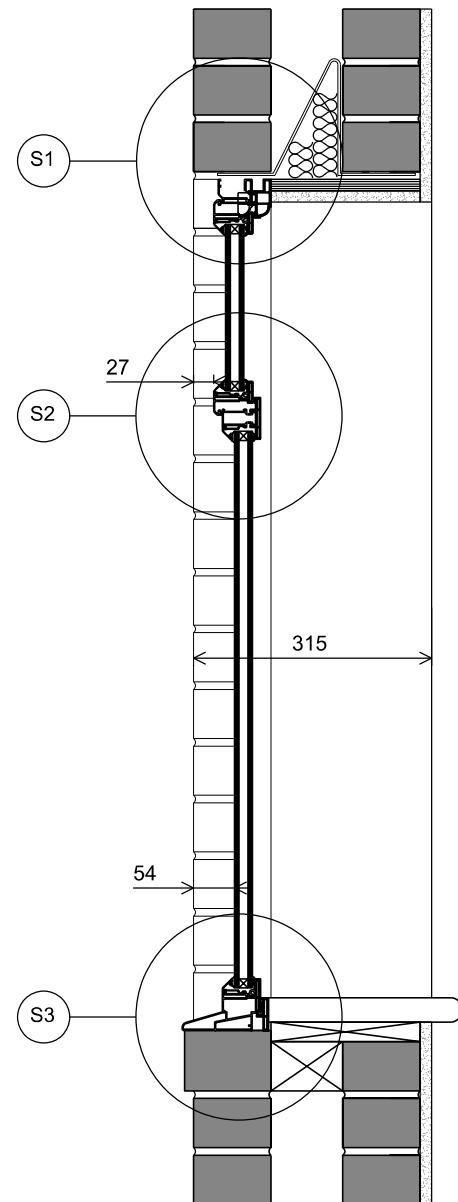


SECTION 1: 10

Section 1.
Window Head detail. 1:1

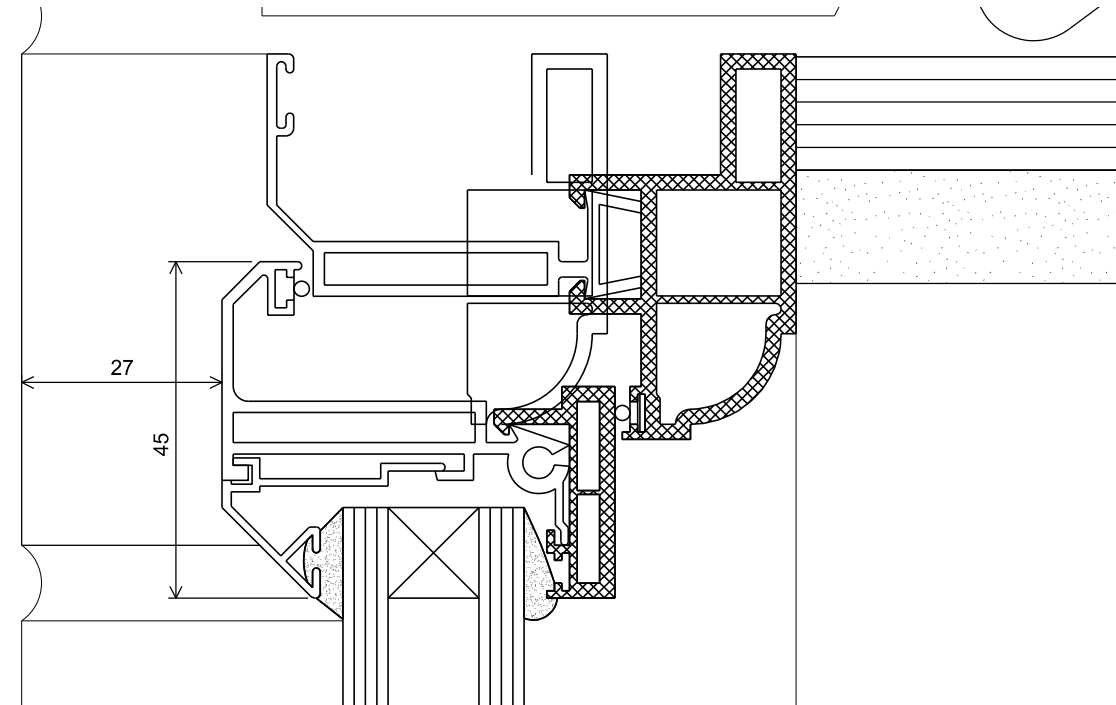

Section 2.
Window Mullion detail. 1:1


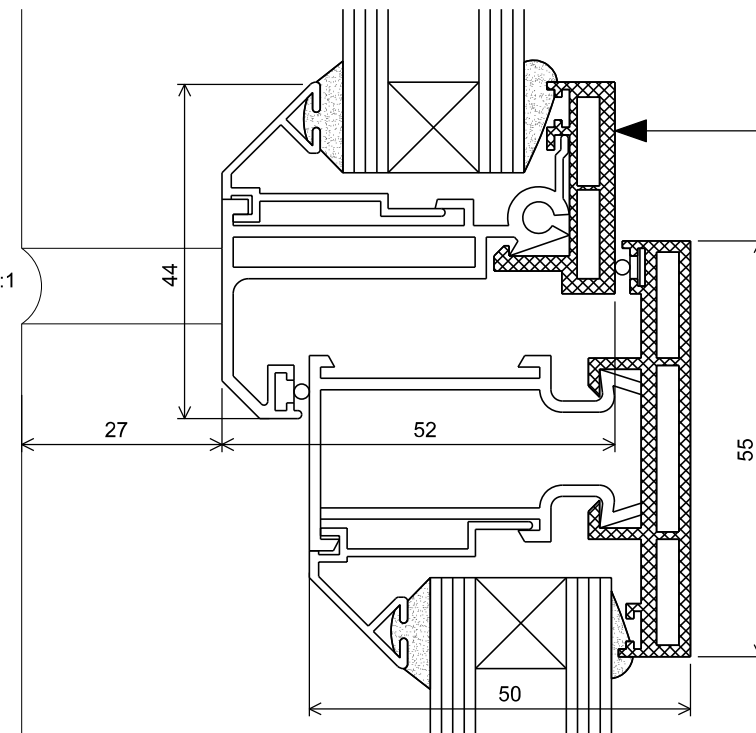


UPVC FRAMED DOUBLE GLAZED WINDOW

EXTERNAL

INTERNAL

Section 3.
Window Cill detail. 1:1

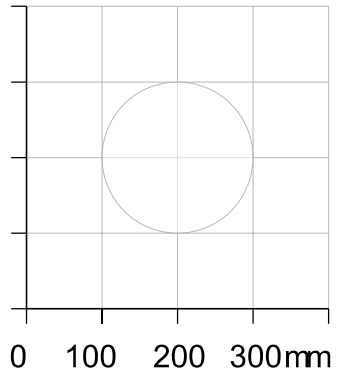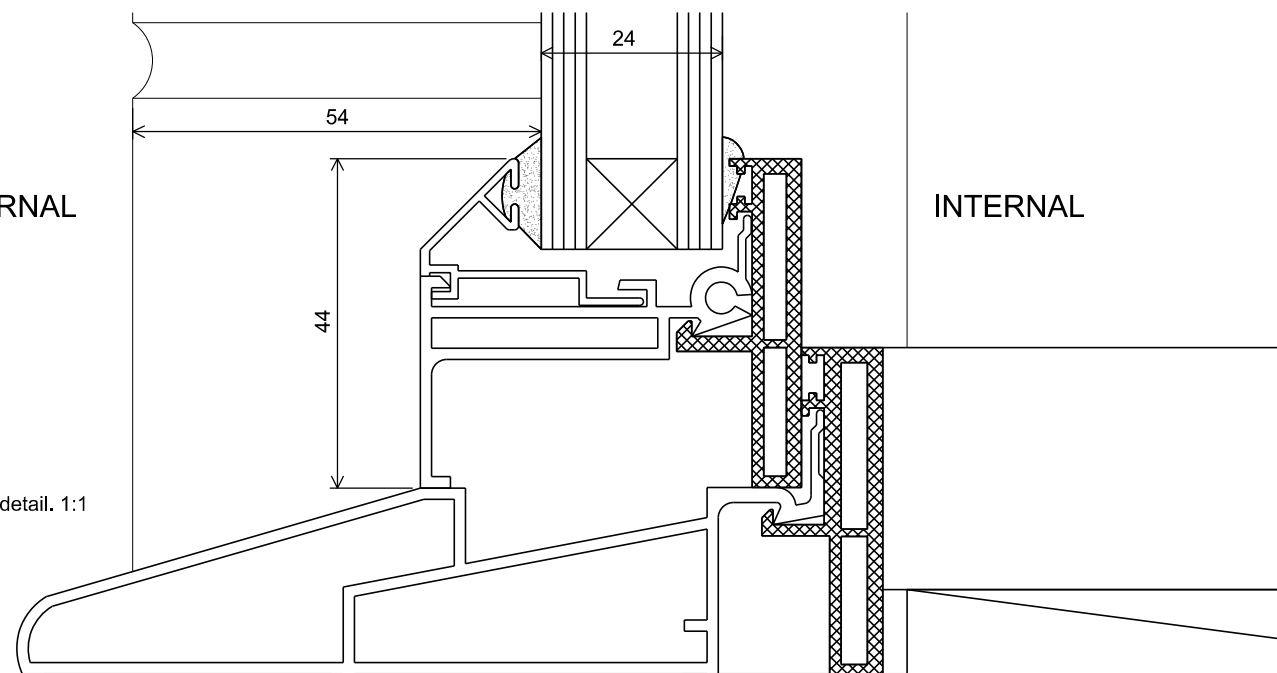

Revision

Project title

4 Frognal Close
Hampstead,
London NW3 6YB

Drawing title

Existing Window Sections

Client

Arrow Marketing Solutions Ltd.

Scale

1:10 and 1:1 @ a3

Date

July 2009

Drq. no.

0923 10 301


Notes

*Do not scale this drawing.
All dimensions must be
checked and Papa Architects
are to be informed of any
discrepancies prior to
construction. This drawing
and any of the details
therein remain the copyright
of Papa Architects Ltd.*

Papa Architects Ltd.
222 Archway Road
Highgate
London N6 5AX

Phone. +44 (0)20 8348 8411
Fax. +44 (0)20 8348 7411

www.papaarchitects.co.uk

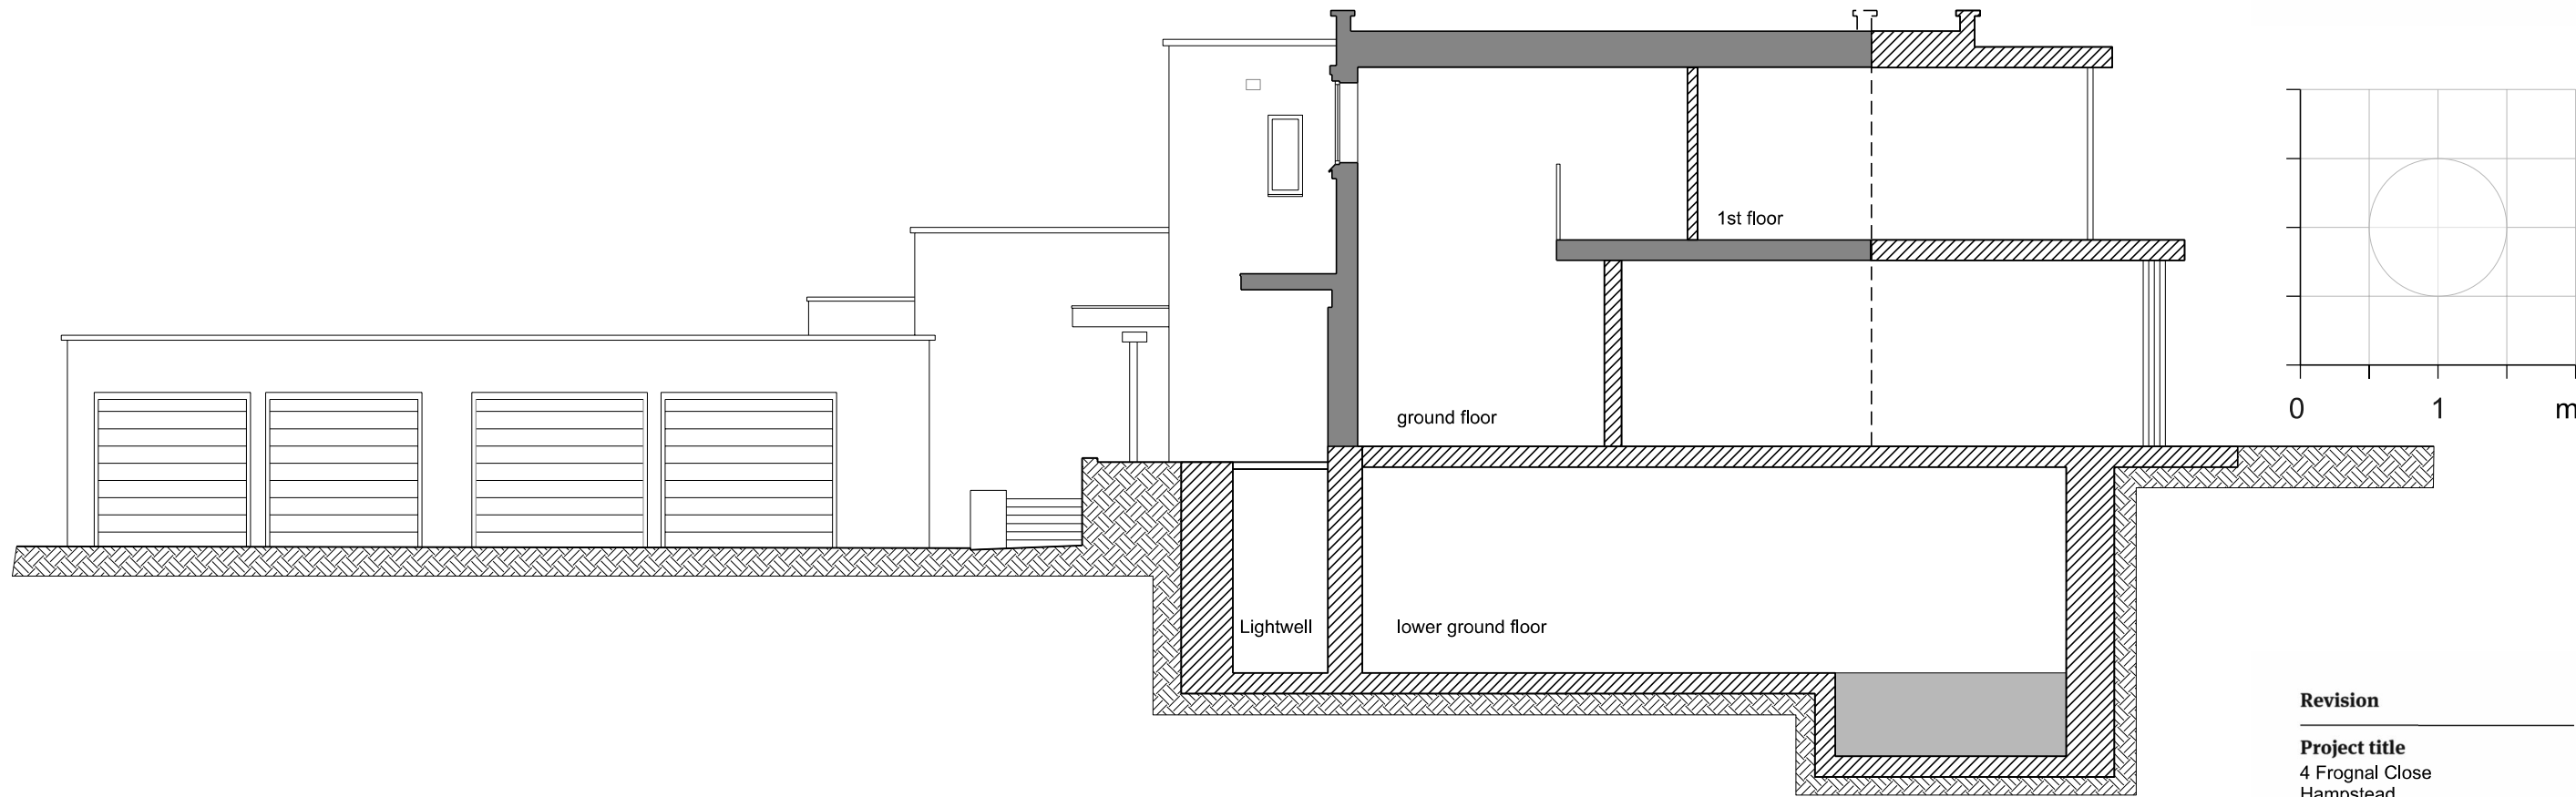

Revision

Project title
4 Frognal Close
Hampstead,
London NW3 6YB

Drawing title
Proposed Section A-A

Client
Arrow Marketing Solutions Ltd.

Scale
1: 50 @ A1

Date
July 2009

Drg. no.
0923 00 220



Notes
*Do not scale this drawing.
All dimensions must be
checked and Papa Architects
are to be informed of any
discrepancies prior to
construction. This drawing
and any of the details
therein remain the copyright
of Papa Architects Ltd.*



Papa Architects Ltd.
222 Archway Road
Highgate
London N6 5AX

Phone.+44 (0)20 8348 8411
Fax.+44 (0)20 8348 7411

www.papaarchitects.co.uk



Datum: 95.00m
Section A-A

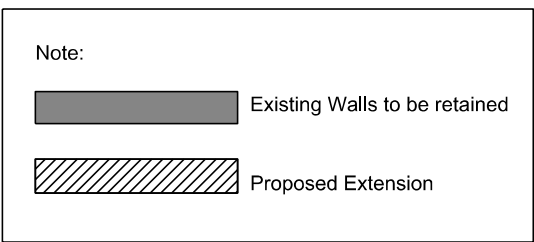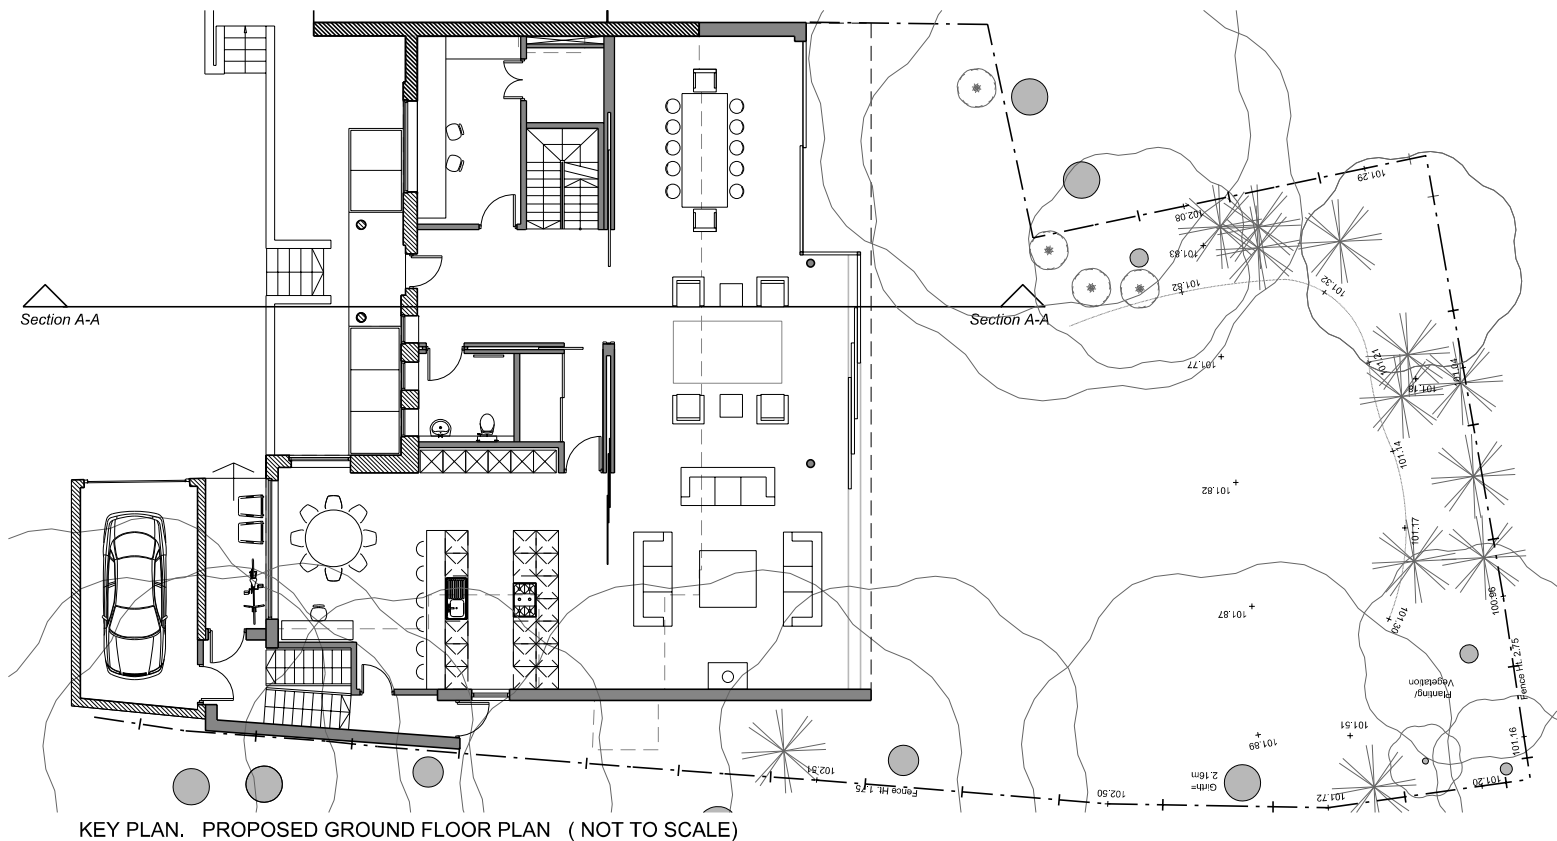

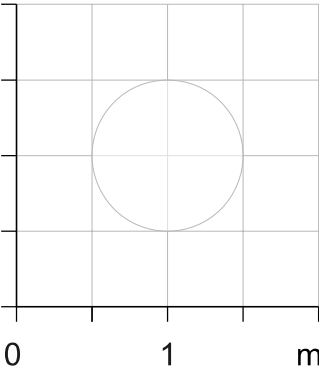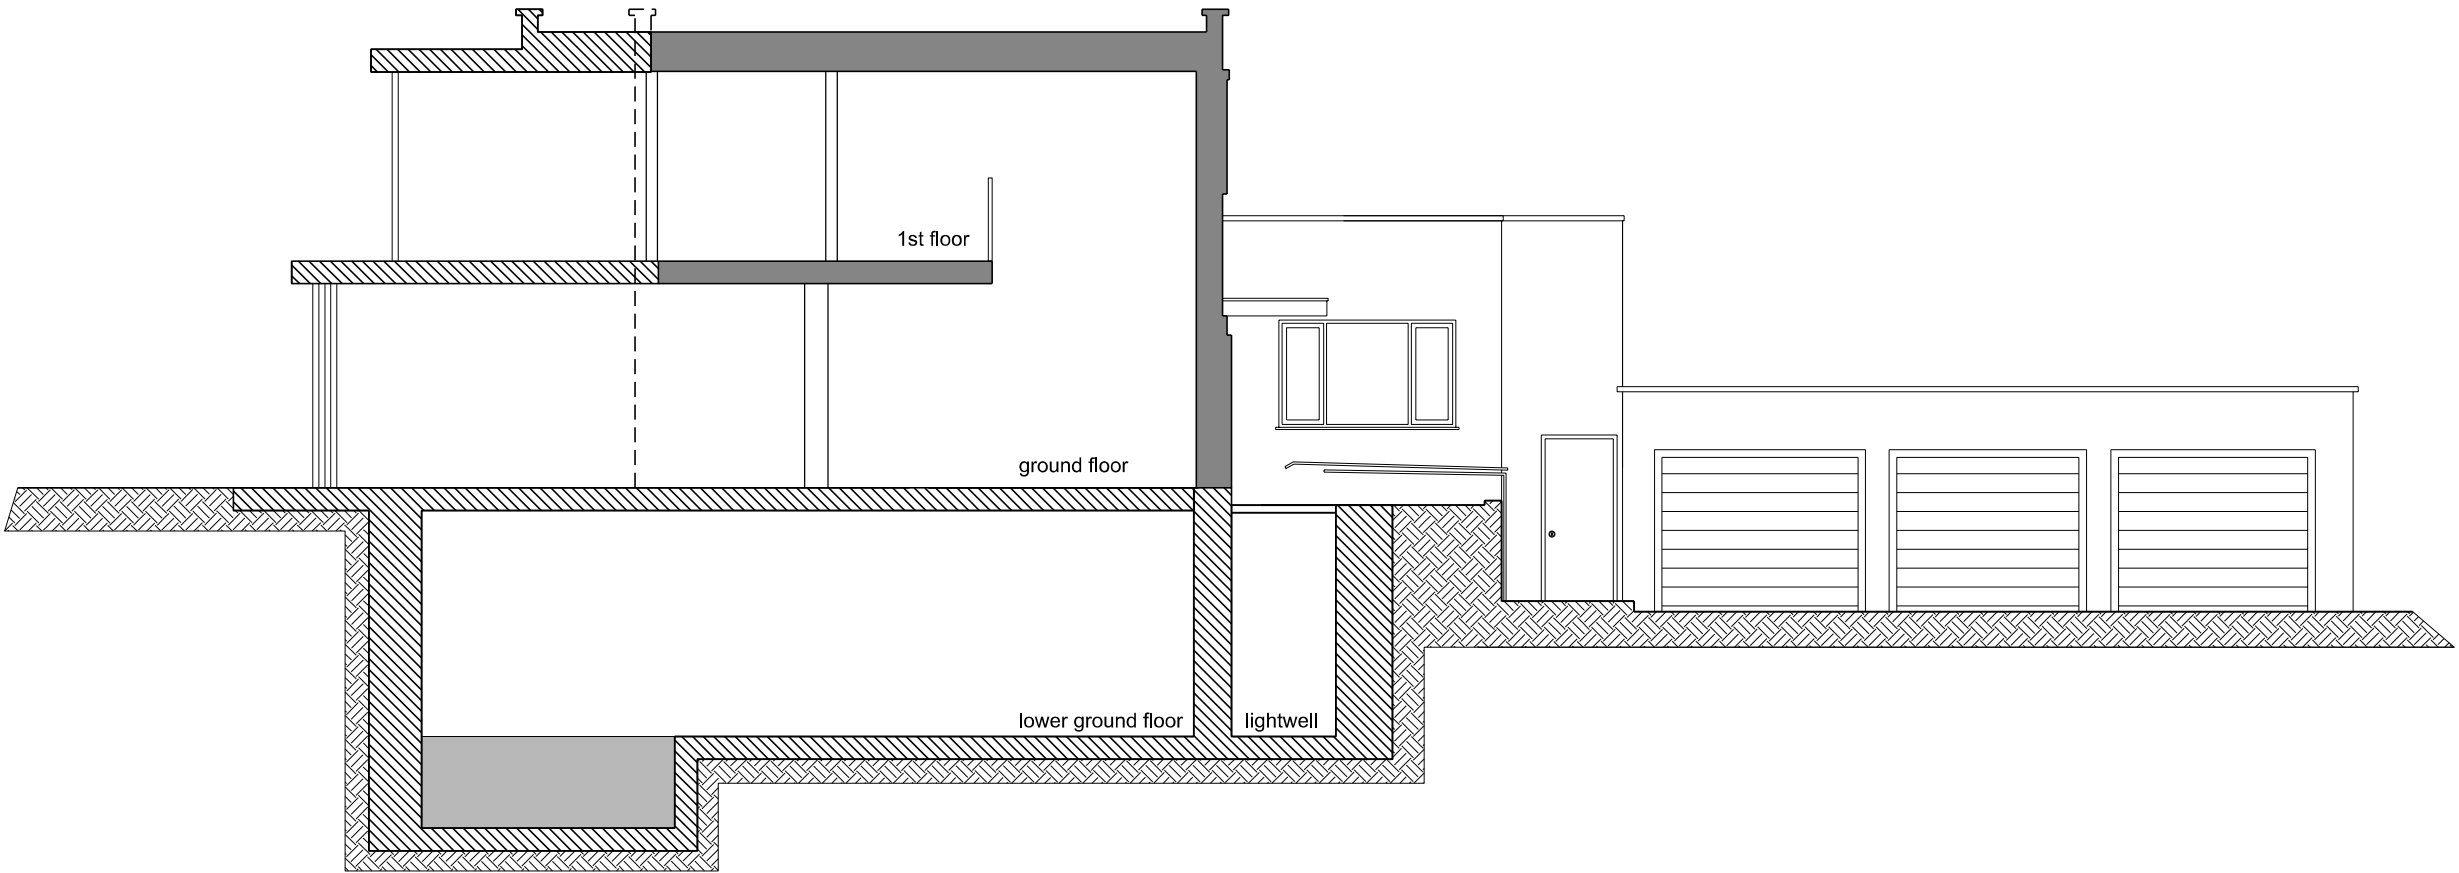

Datum: 95.00m

Section B-B

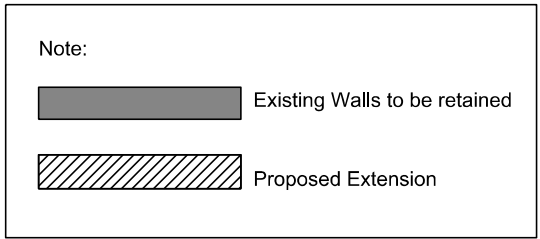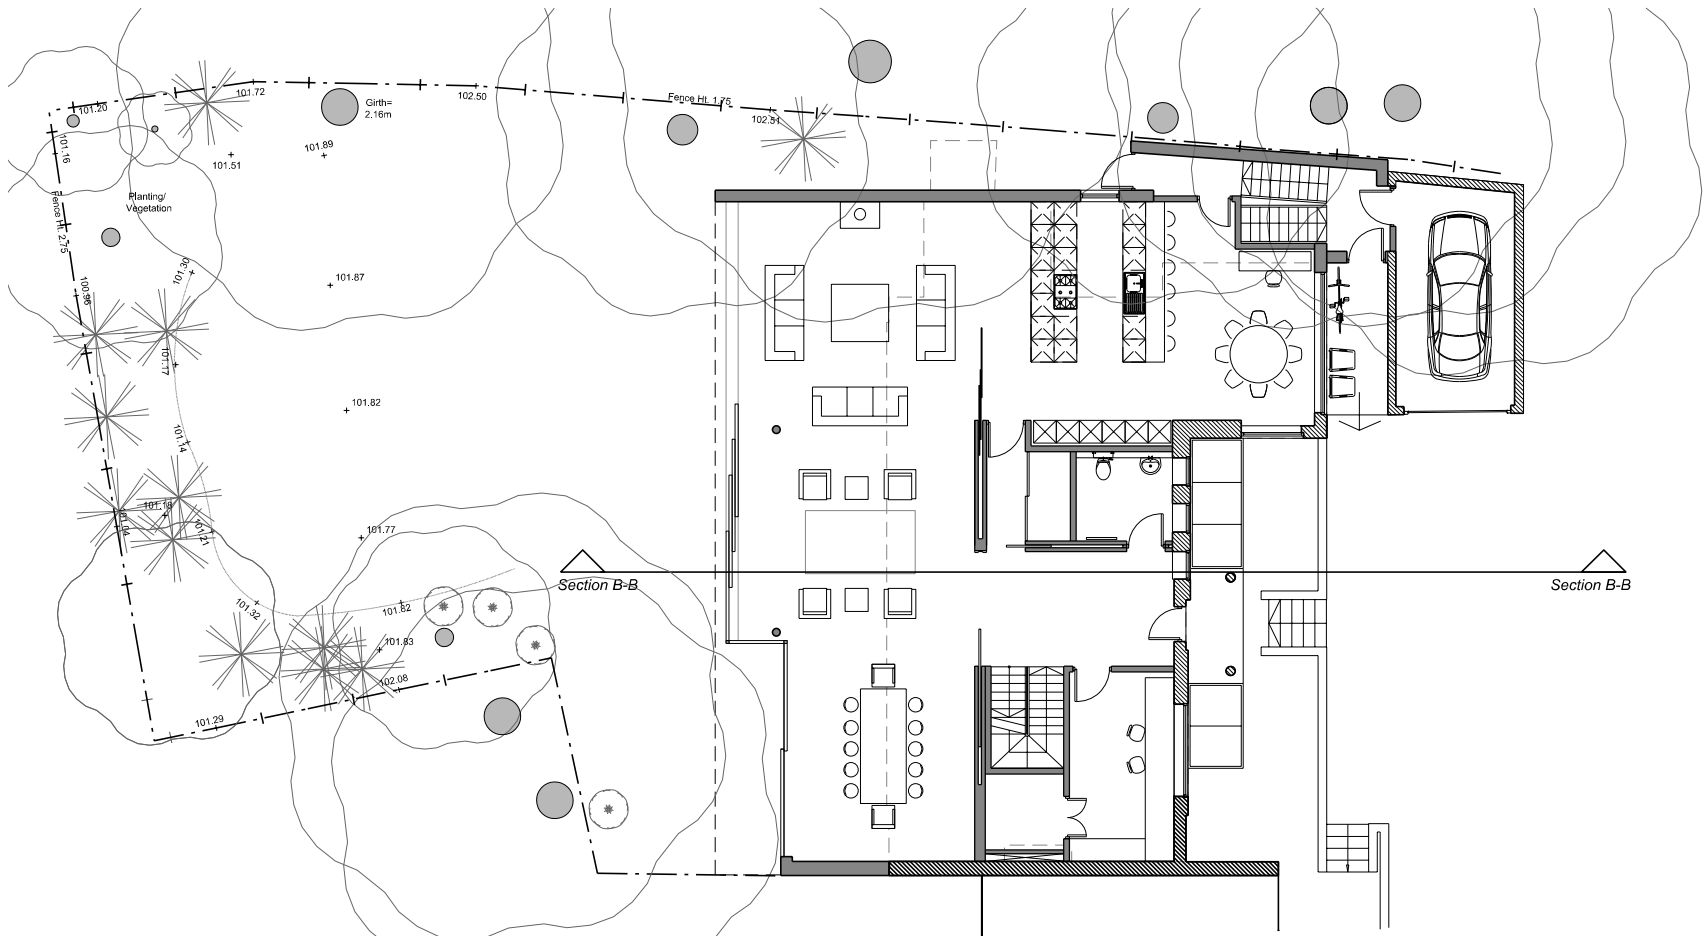

Revision

Project title

4 Froggnal Close
Hampstead,
London NW3 6YB

Drawing title

Proposed Section B-B

Client

Arrow Marketing Solutions Ltd.

Scale

1: 50 @ A1

Date

July 2009

Drg. no.

0923 00 221



Notes

*Do not scale this drawing.
All dimensions must be
checked and Papa Architects
are to be informed of any
discrepancies prior to
construction. This drawing
and any of the details
therein remain the copyright
of Papa Architects Ltd.*

Papa Architects Ltd.
222 Archway Road
Highgate
London N6 5AX


Phone. +44 (0)20 8348 8411
Fax. +44 (0)20 8348 7411

www.papaarchitects.co.uk

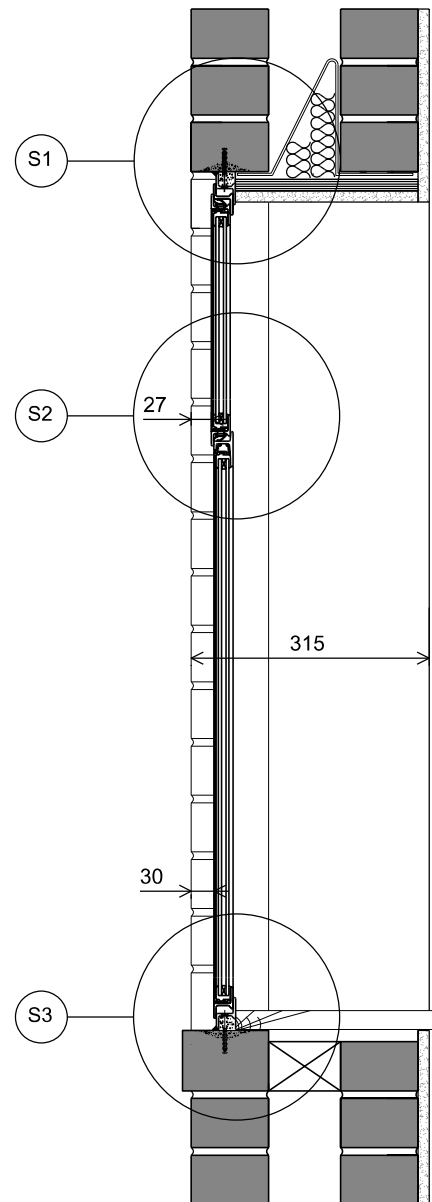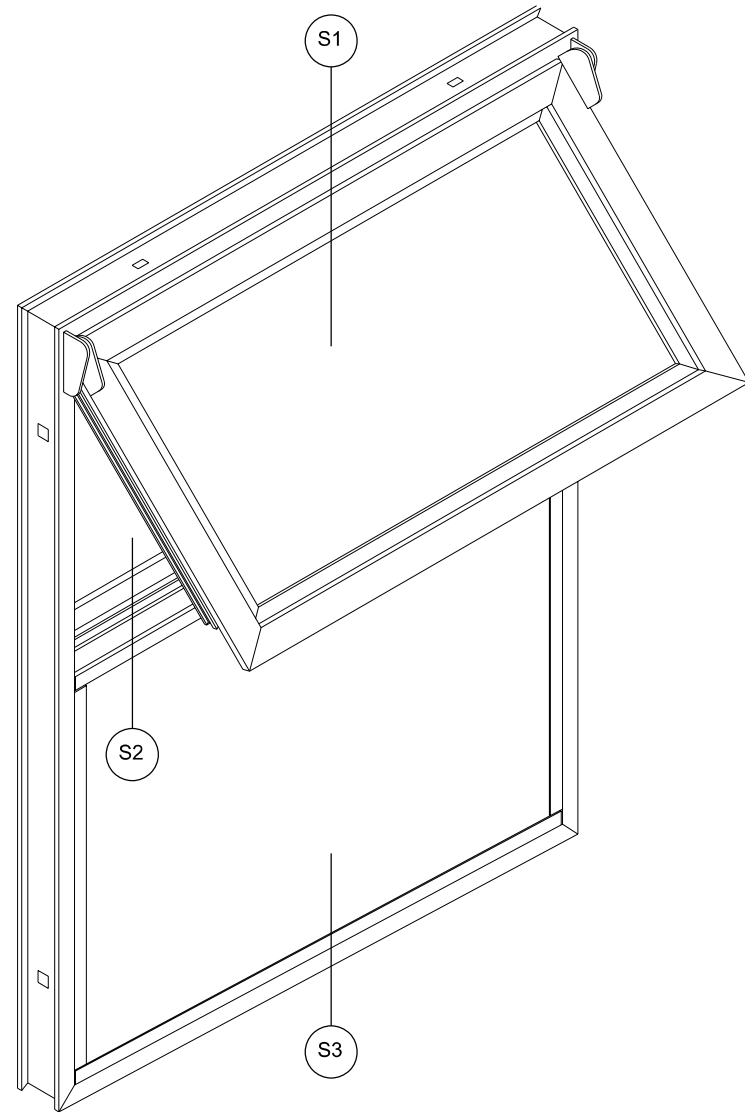


SECTION 1: 10

Section 1.
Window Head detail, 1:1

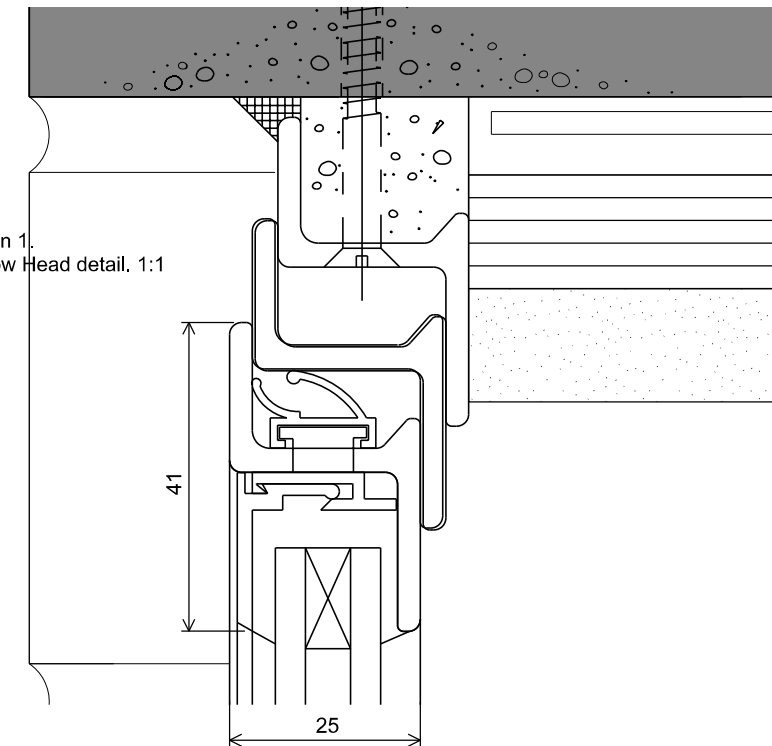



Section 2.
Window Mullion detail, 1:1

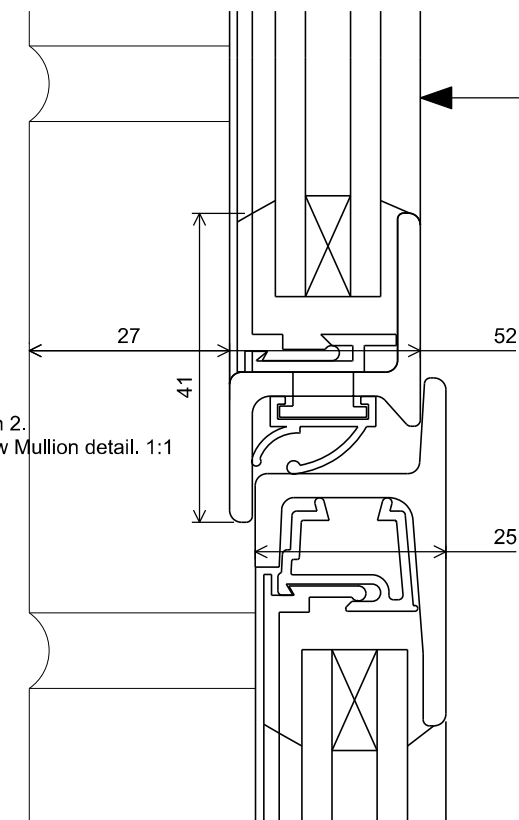

EXTERNAL

INTERNAL

Section 3.
Window Cill detail, 1:1

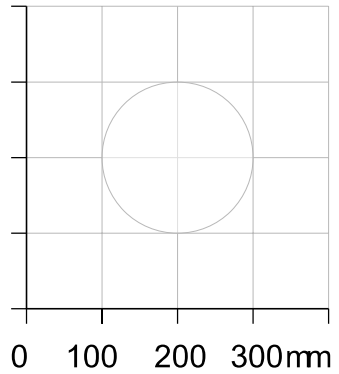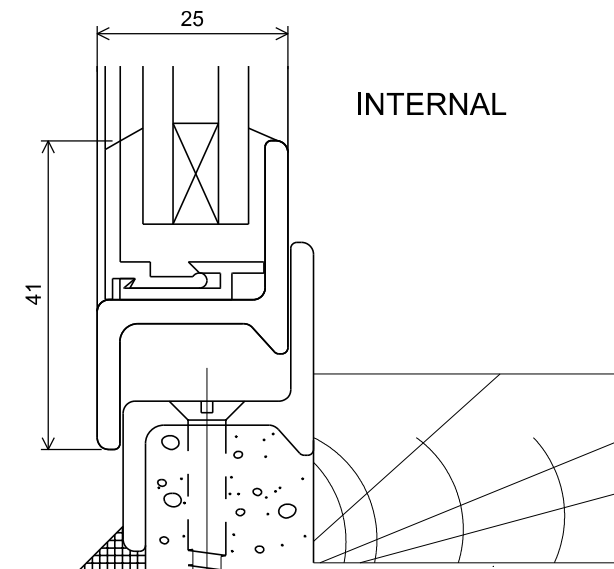

CRITTALL STEEL FRAMED
DOUBLE GLAZED WINDOW

Revision

Project title

4 Frognal Close
Hampstead,
London NW3 6YB

Drawing title

Proposed Window Sections

Client

Arrow Marketing Solutions Ltd.

Scale

1:10 and 1:1 @ a3

Date

July 2009

Drg. no.

0923 10 302


Notes

*Do not scale this drawing.
All dimensions must be
checked and Papa Architects
are to be informed of any
discrepancies prior to
construction. This drawing
and any of the details
therein remain the copyright
of Papa Architects Ltd.*

Papa Architects Ltd.
222 Archway Road
Highgate
London N6 5AX

Phone. +44 (0)20 8348 8411
Fax. +44 (0)20 8348 7411

www.papaarchitects.co.uk

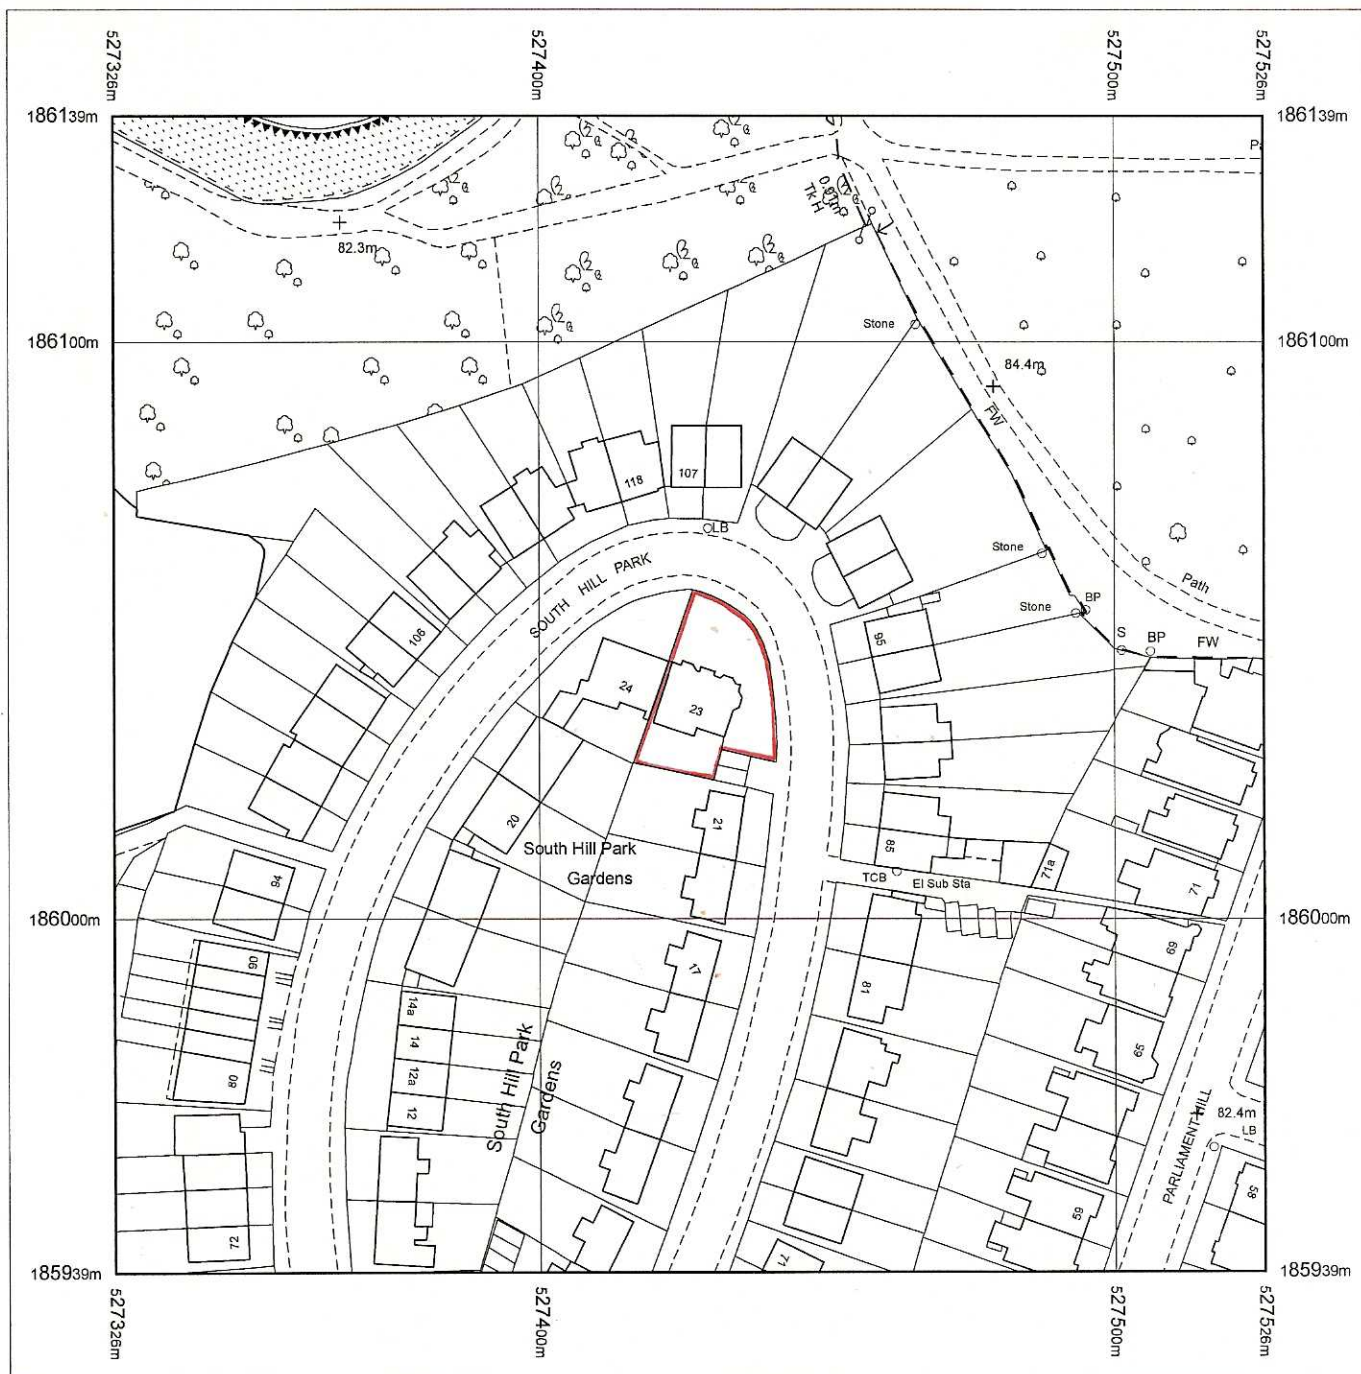


Produced 11.02.2010 from the Ordnance Survey National Geographic Database and incorporating surveyed revision available at this date. © Crown Copyright 2010.

Reproduction in whole or part is prohibited without the prior permission of Ordnance Survey.

Ordnance Survey, the OS Symbol and OS Sitemap are registered trademarks of Ordnance Survey, the national mapping agency of Great Britain.

The representation of a road, track or path is no evidence of a right of way.

The representation of features as lines is no evidence of a property boundary.

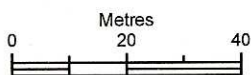


Scale 1:1250

Supplied by: **Latitude - Southampton**

Serial number: 02941100

Centre coordinates: 527426 186039

Further information can be found on the OS Sitemap Information leaflet or the Ordnance Survey web site:
www.ordnancesurvey.co.uk

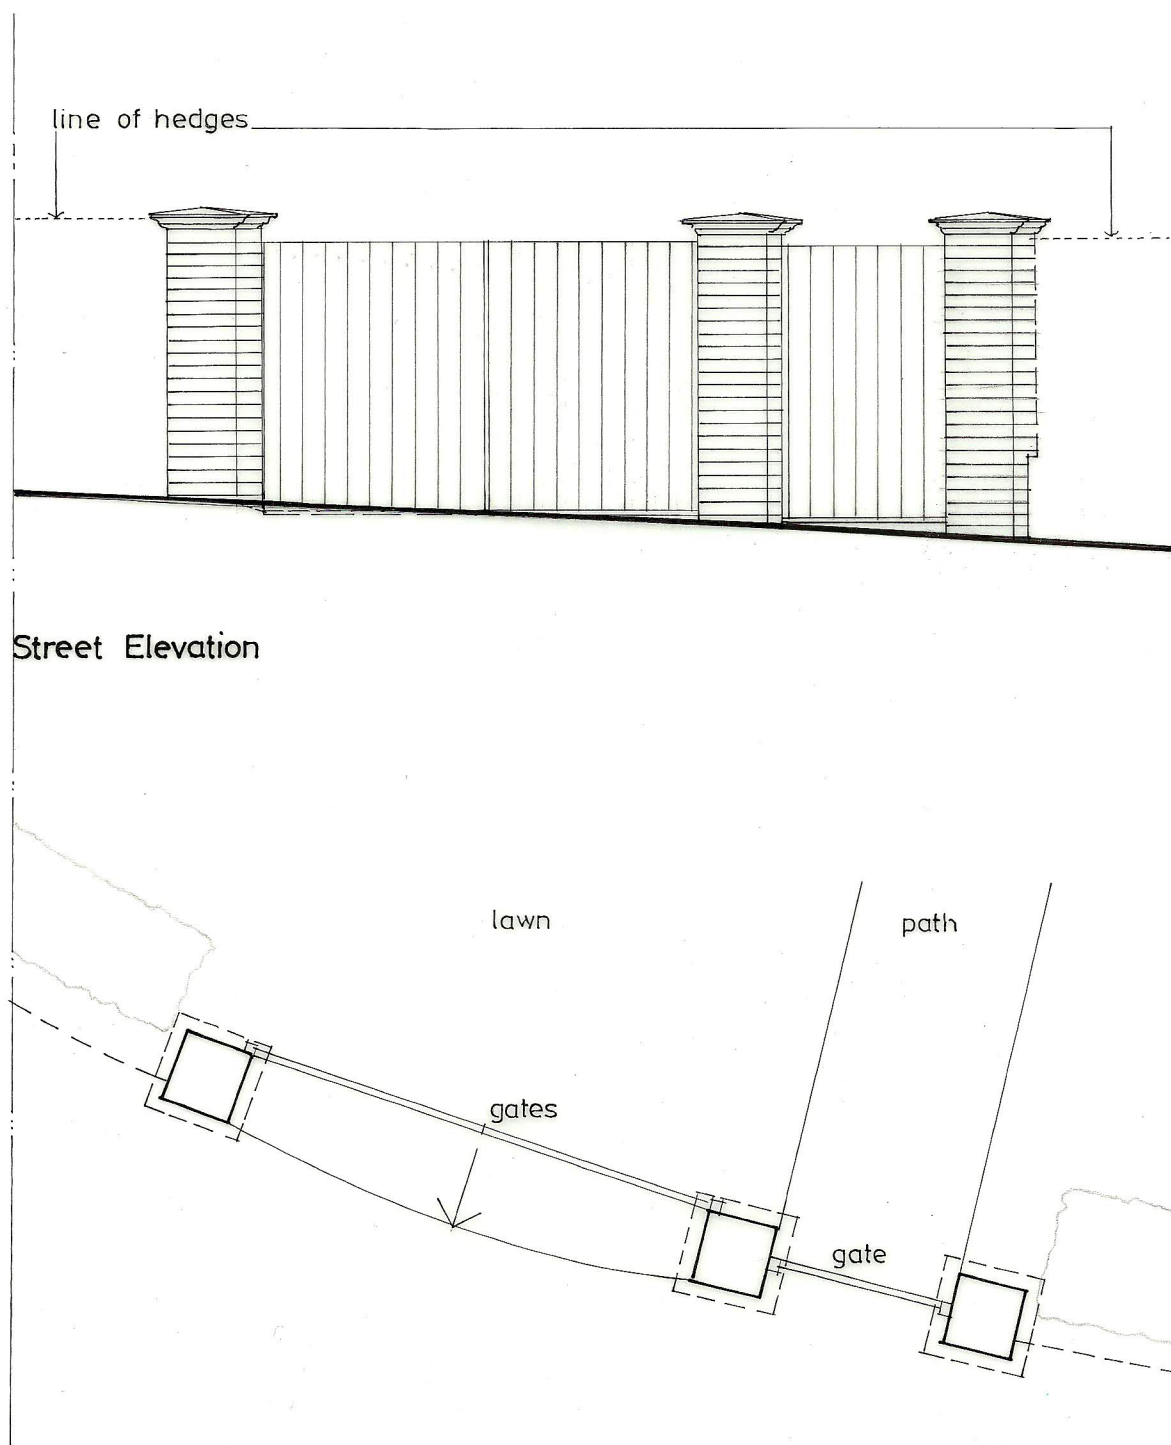

Plan of section of perimeter wall showing entrances

23 SOUTH HILL PARK GARDENS LONDON NW3
Garden Wall

Scale : 1:50 @ A4. Feb '10 Dwg no: 9573/TP/01

Robert Savage Associates

11 Eton Garages Lancaster Grove London NW3 4PE .

t: 020 7433 3561 email: r.savage @ virgin.net

