




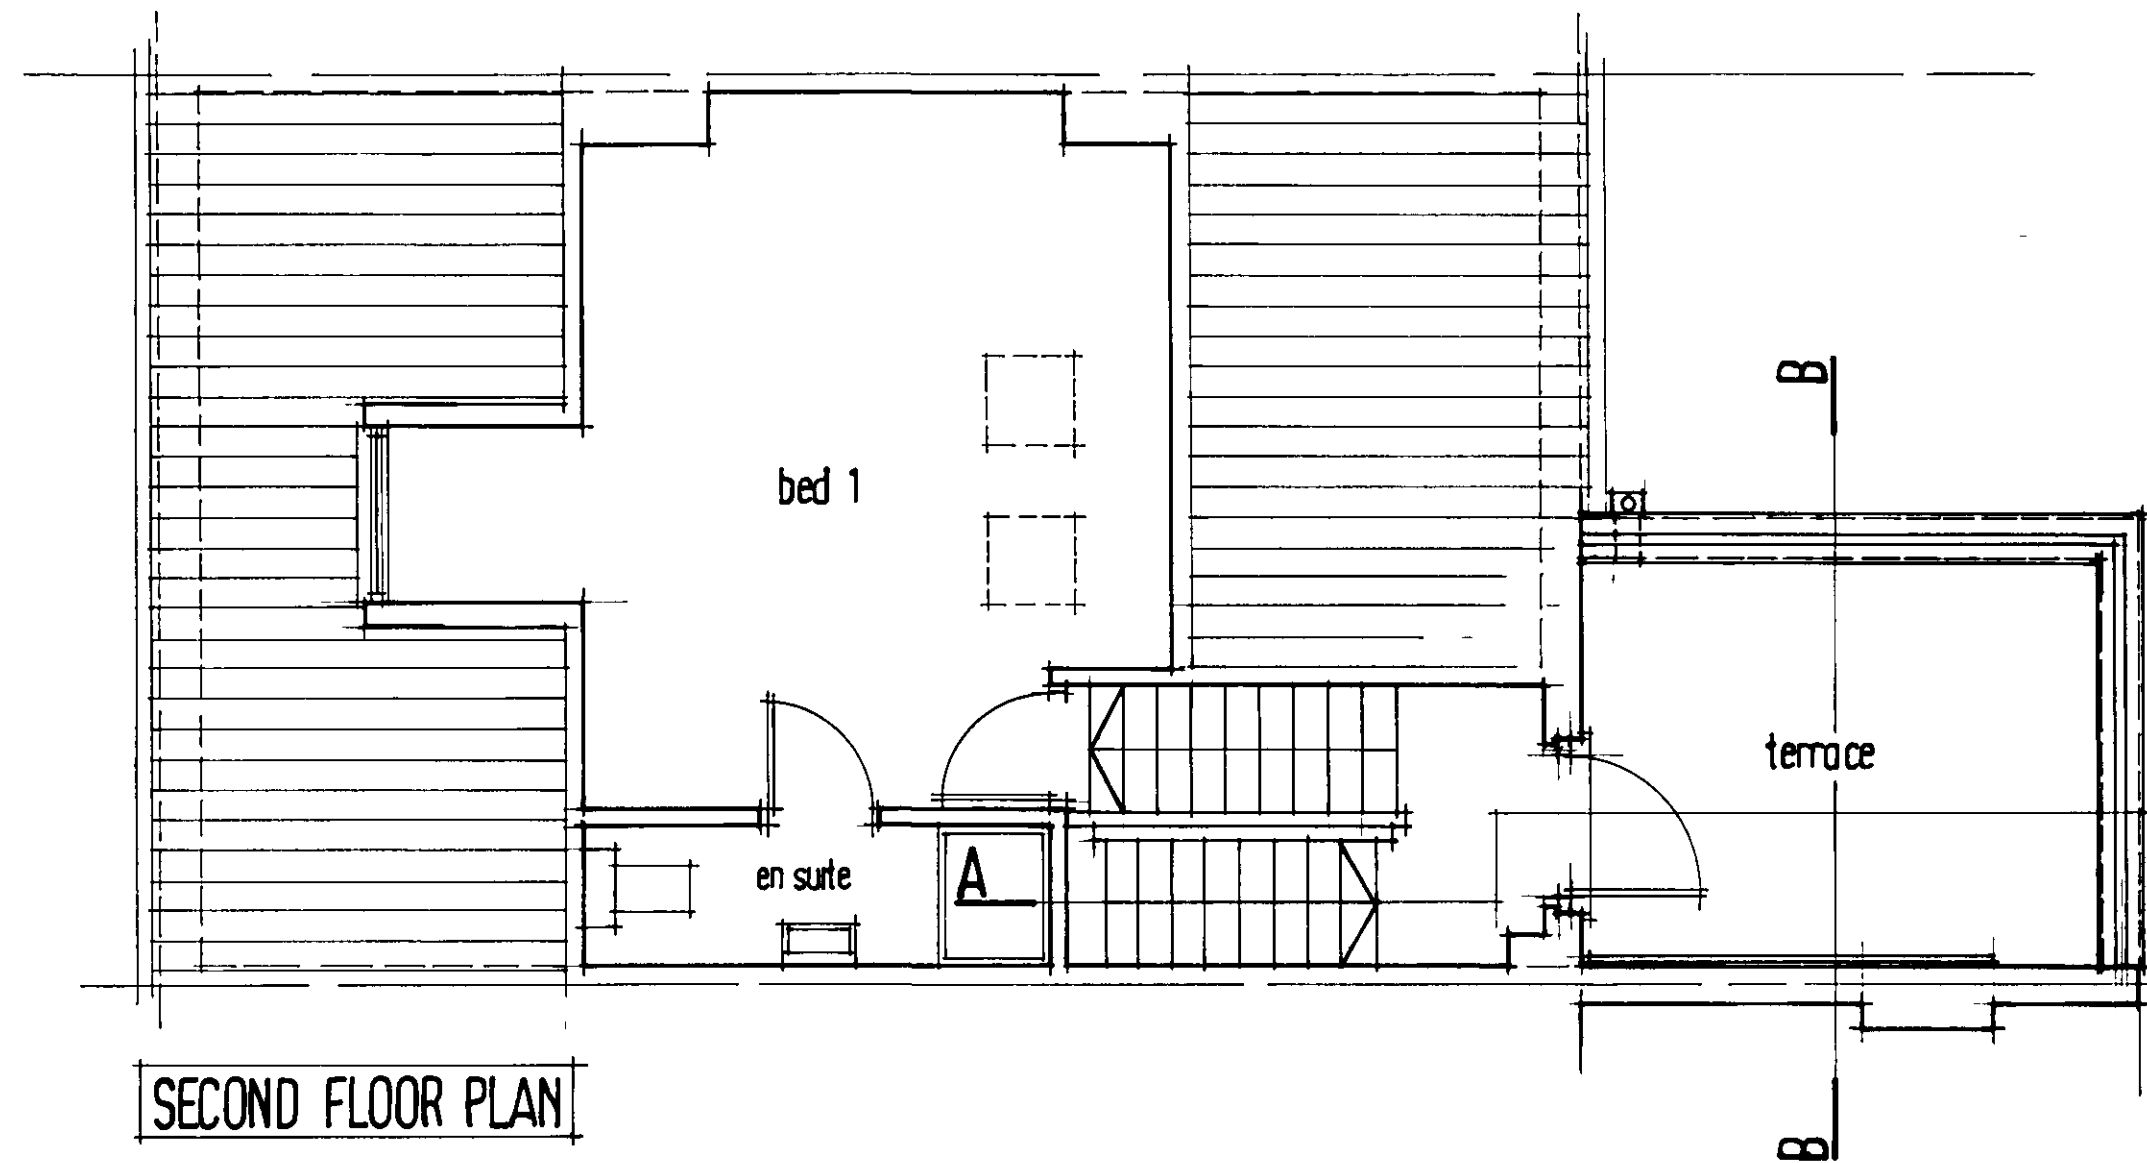

SECOND FLOOR PLAN

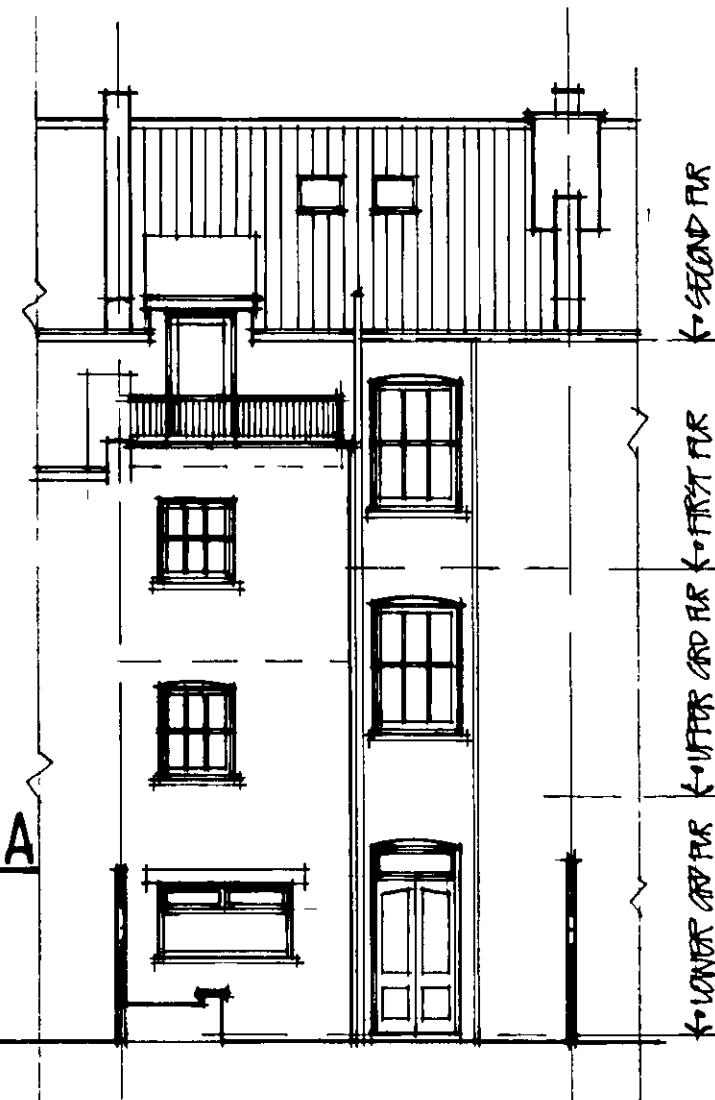


SOUTH ELEVATION

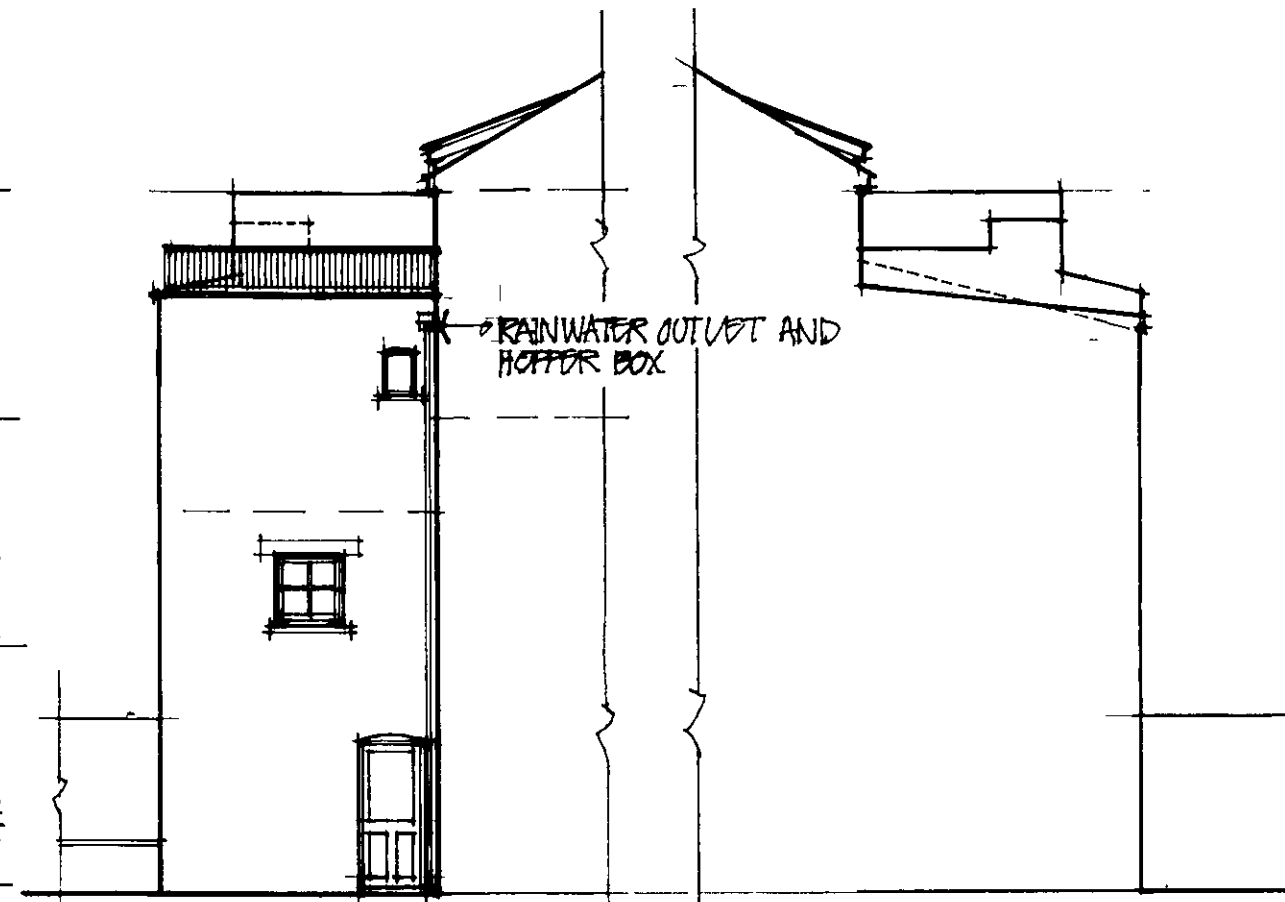


EAST ELEVATION


WEST ELEVATION

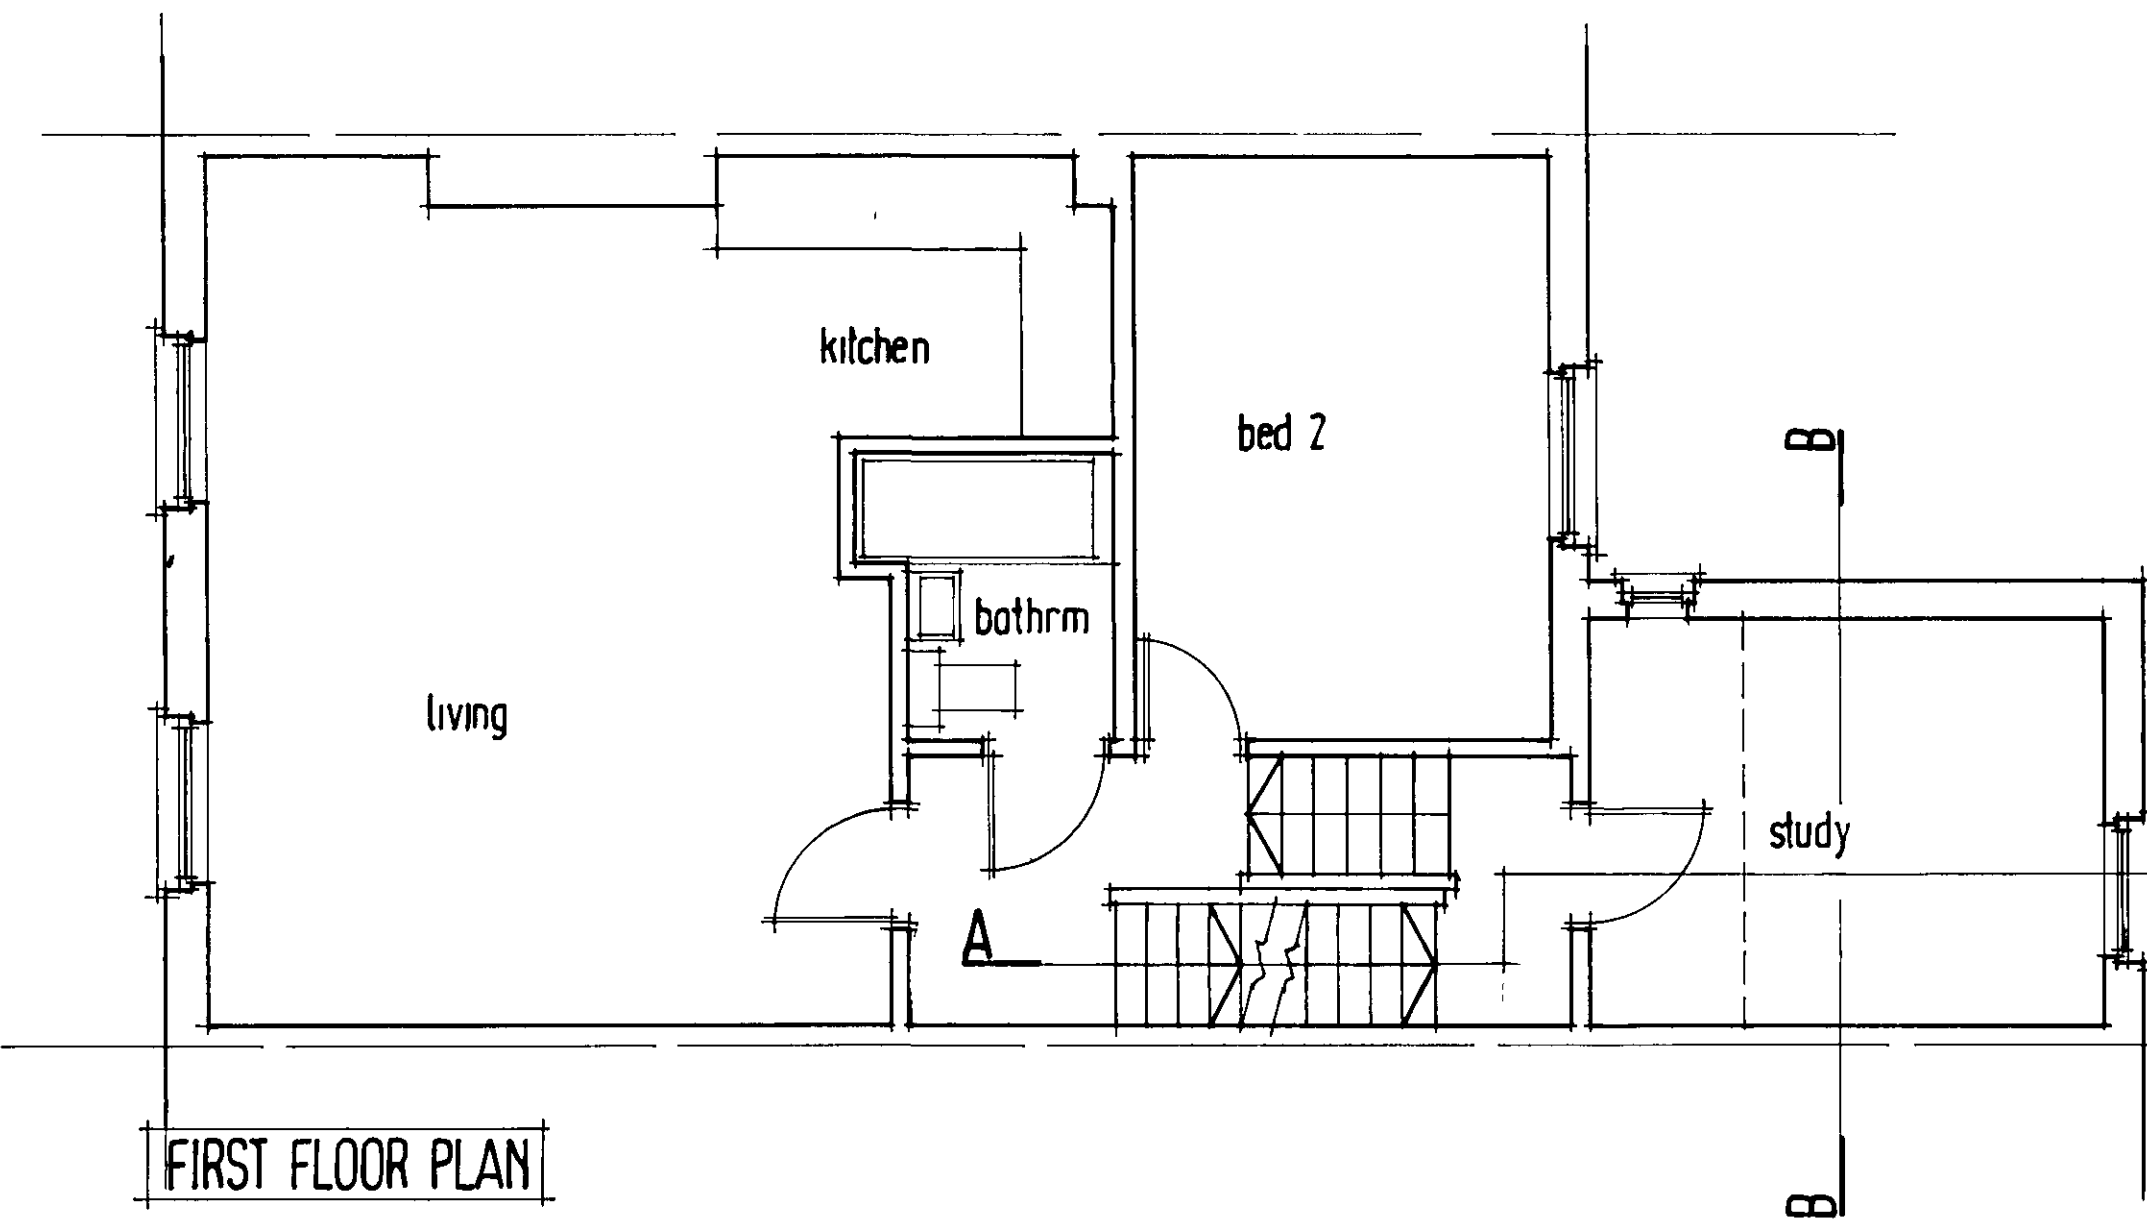

FIRST FLOOR PLAN

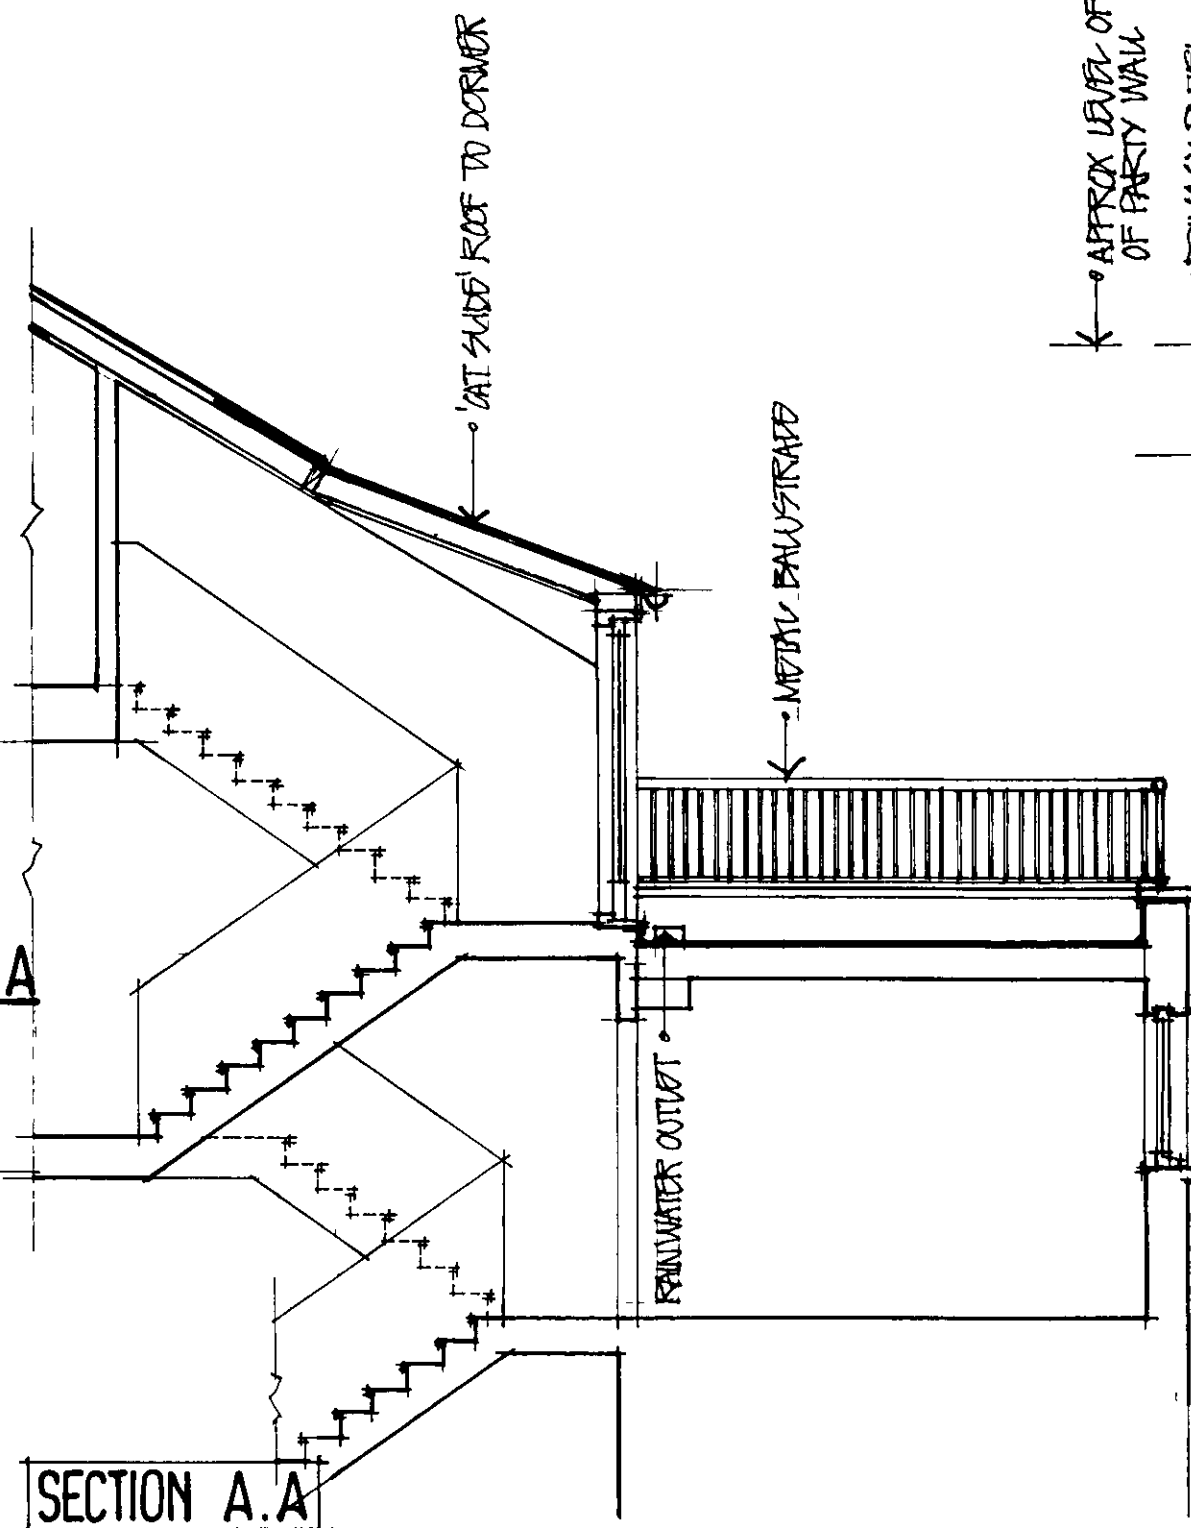

SECTION A.A

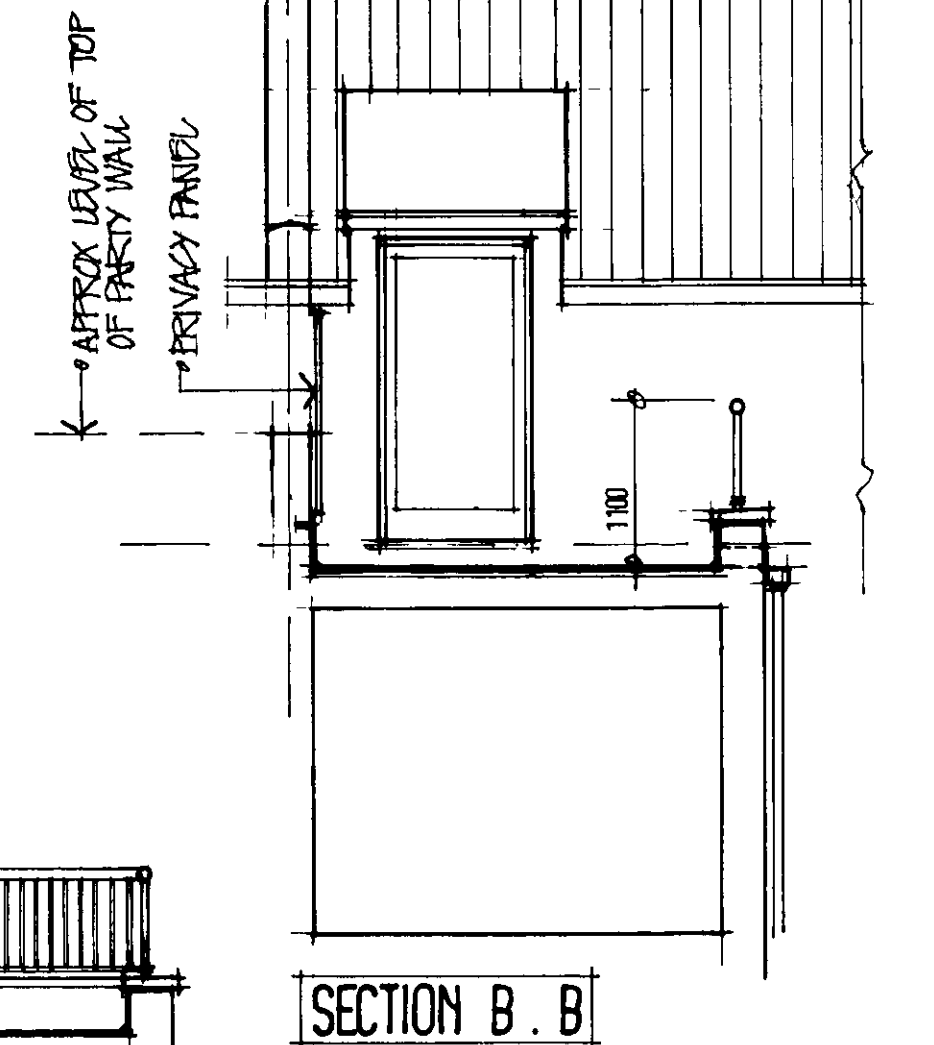

SECTION B.B